




DG1

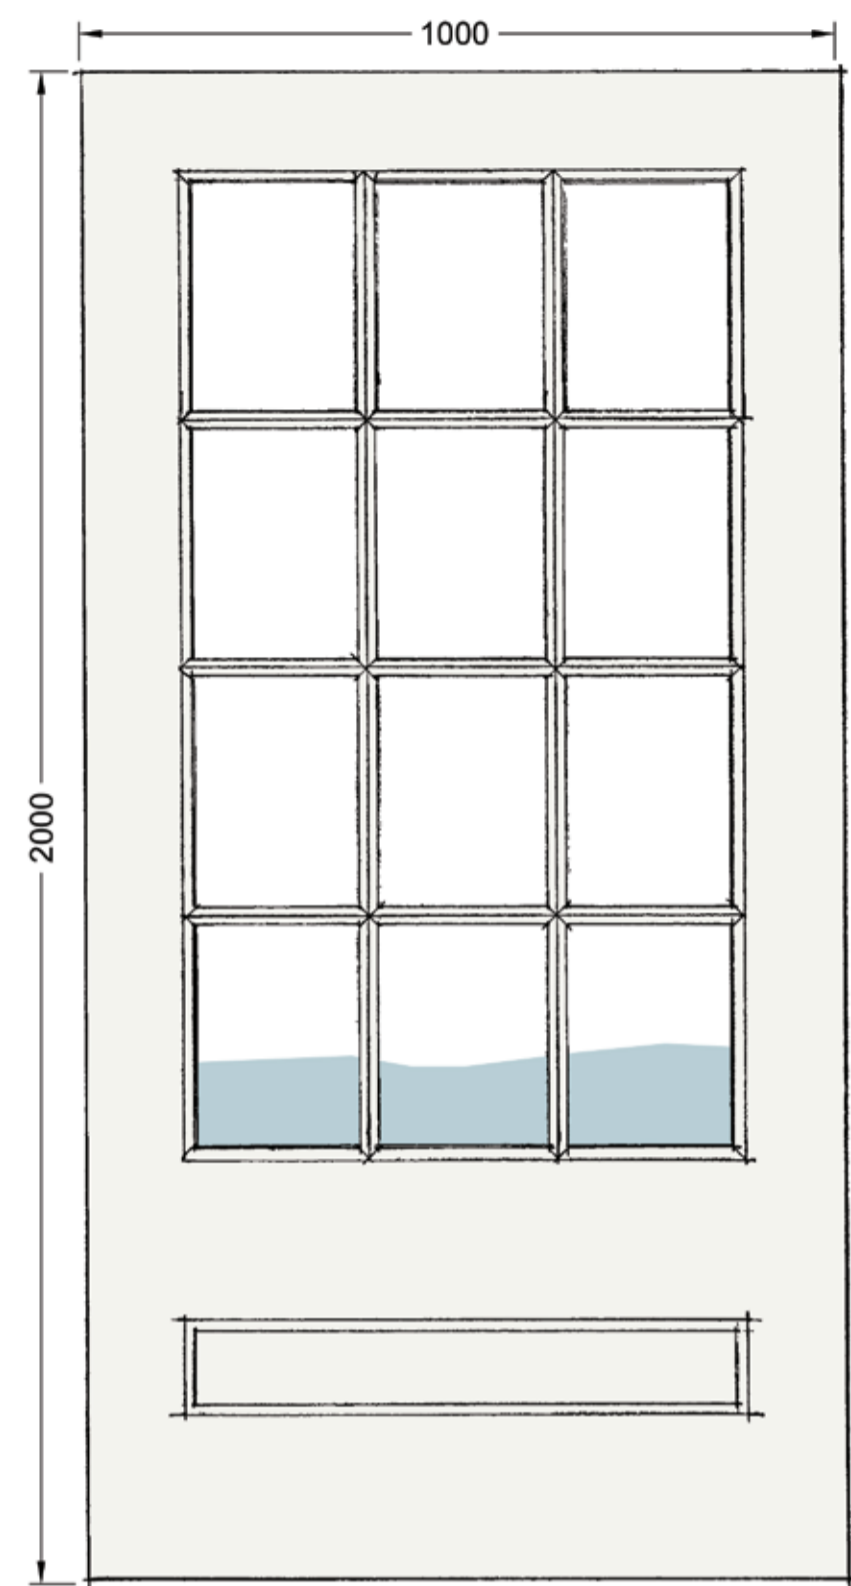


IDG1

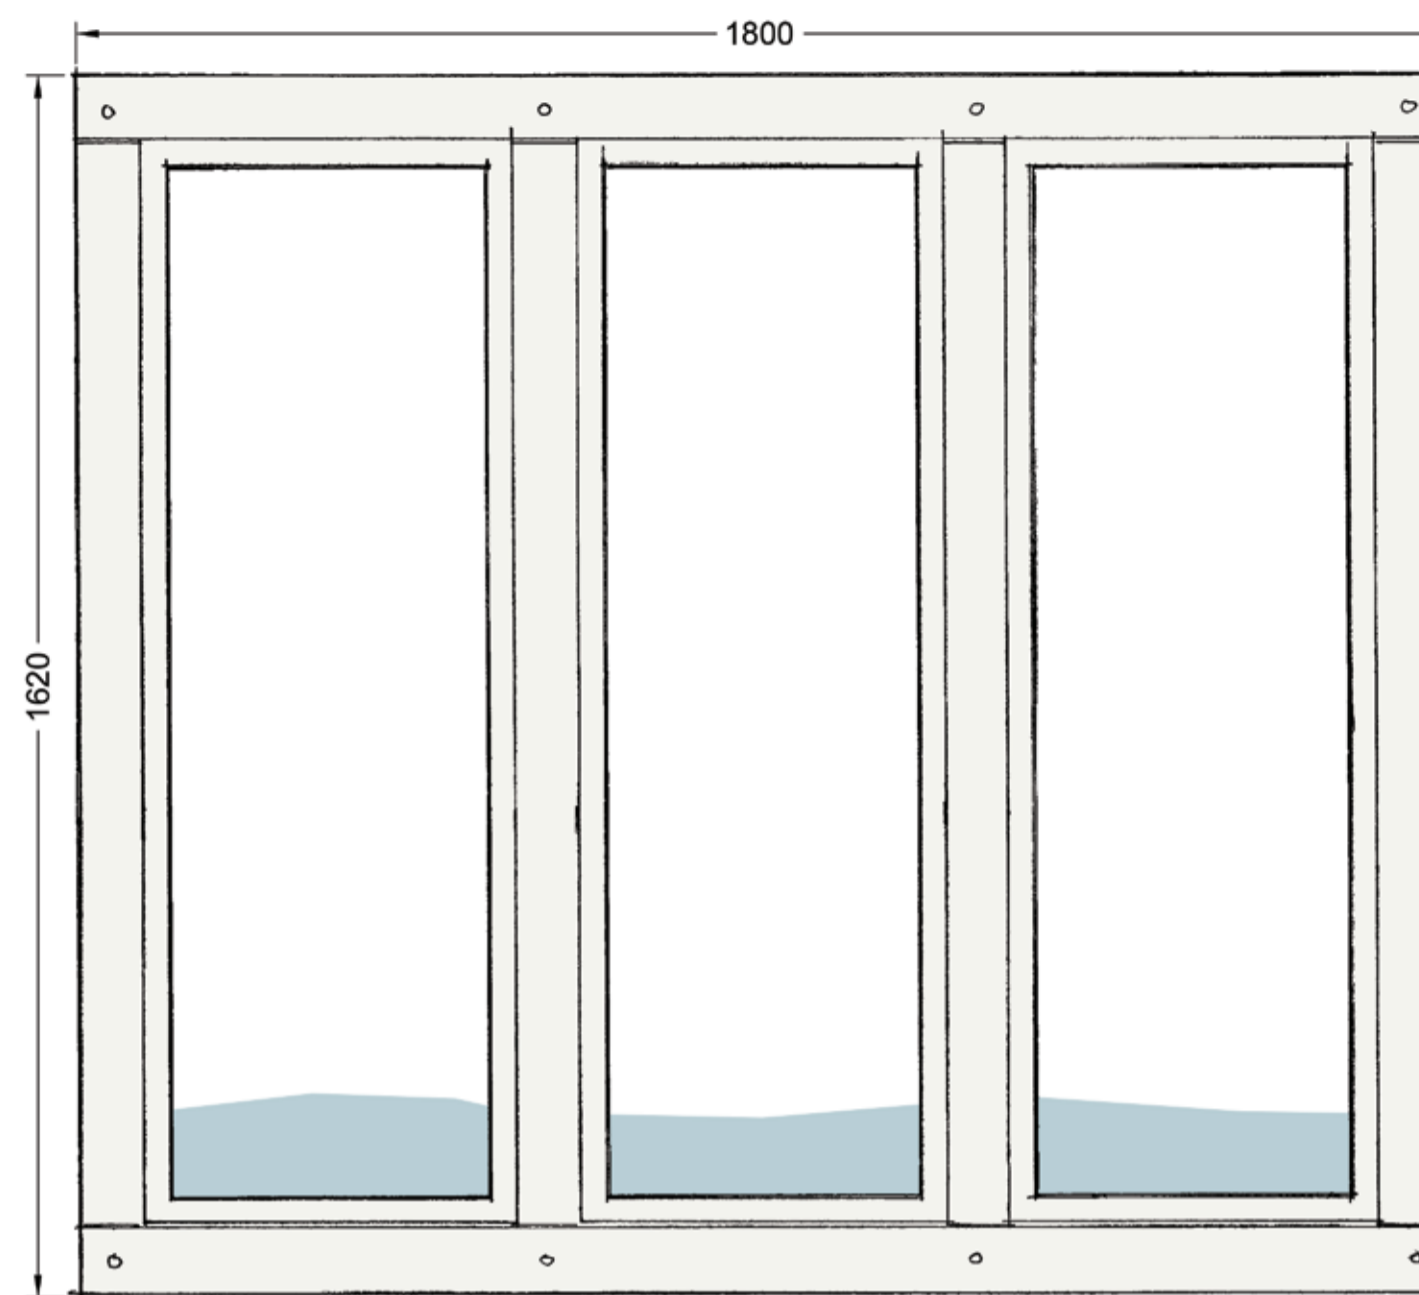


WG5

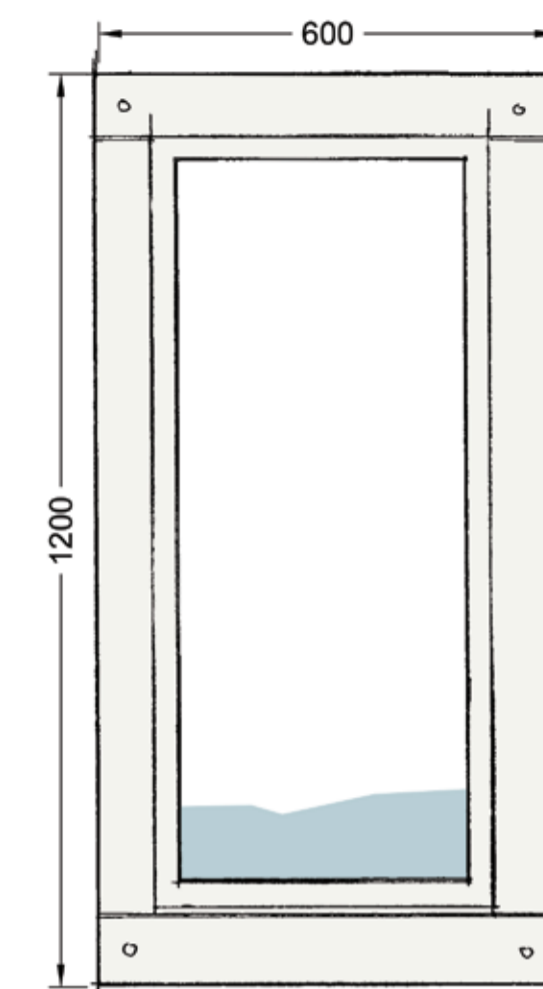

WG1-4

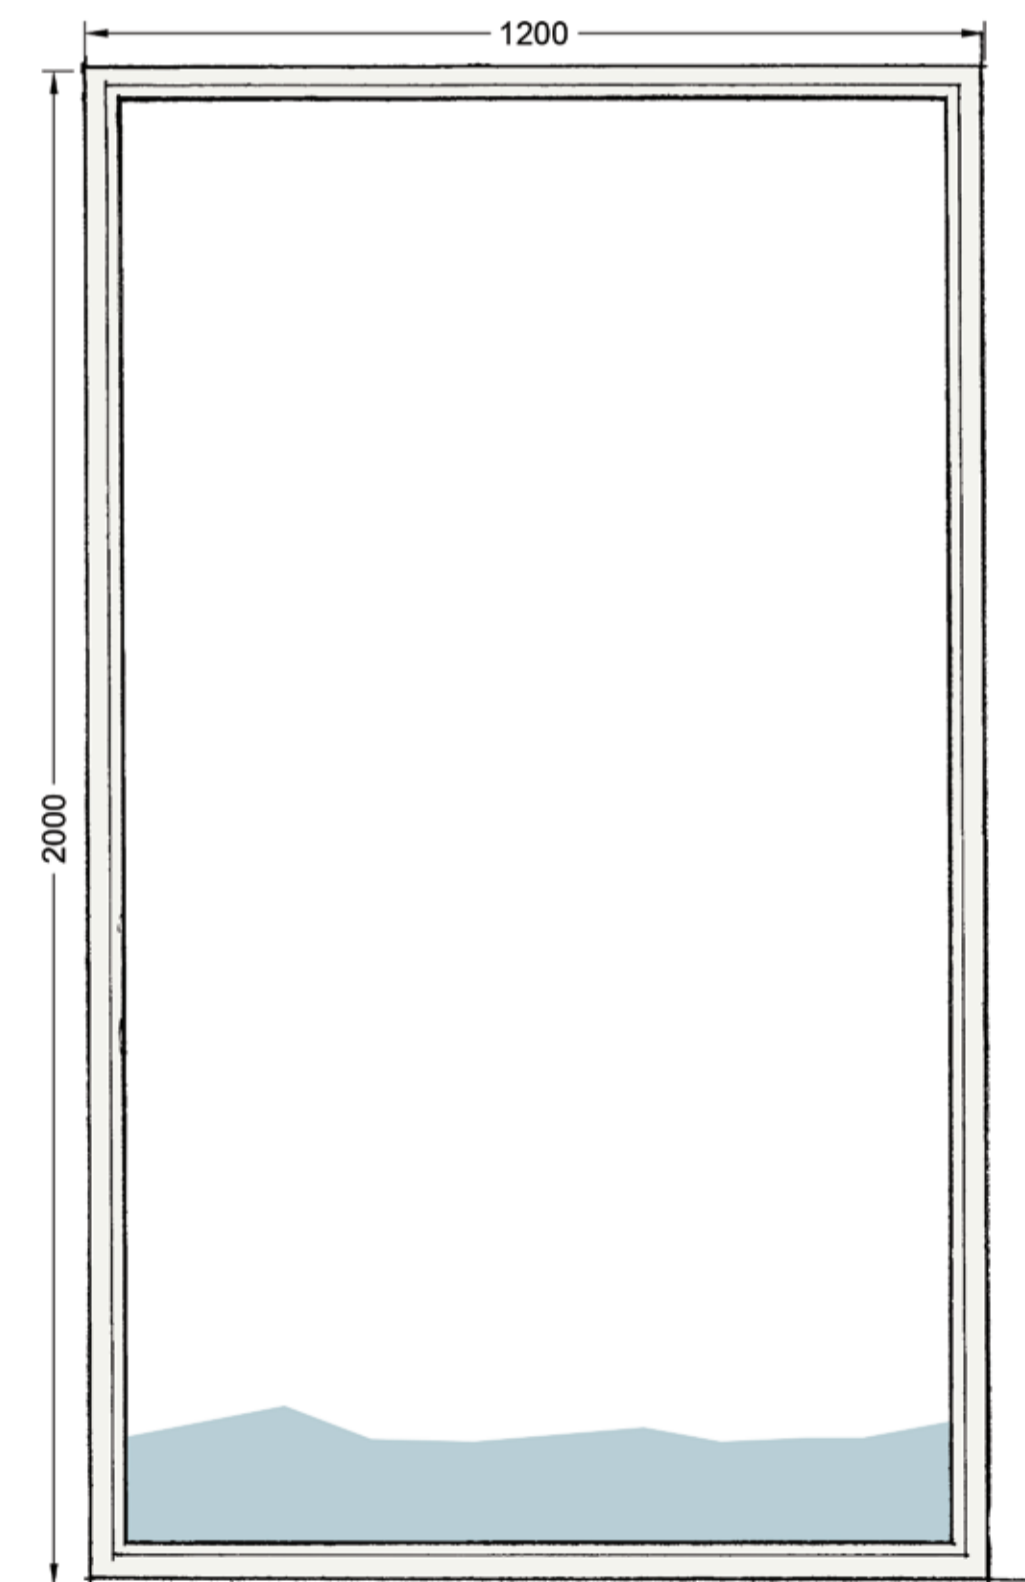

IDG7

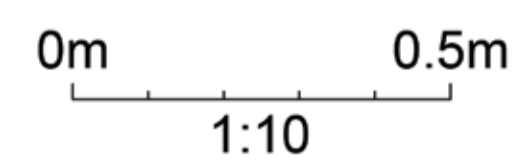

NOTES

Drawing for planning only
All measurements to be checked on site

Revision	Description	Date
A	Dimensions added	06.12.23

project
SIBBERSCOTE MANOR

project no.
1278

client
MR AND MRS TURNER

drawing
PROPOSED JOINERY ELEVATIONS

drawing no.	revision
14	A

status
PLANNING

scale	date
1:10@A1	17.11.23

drawn by
GM/AB

MOSS. CO. LLP.
BROOKGATE HALL - PLEALEY - SHREWSBURY - SY5 0UY
Tel: 01743 588230
E-mail: info@mosscompany.co.uk