


**Elevation : Front**



**Cross Section : Side**

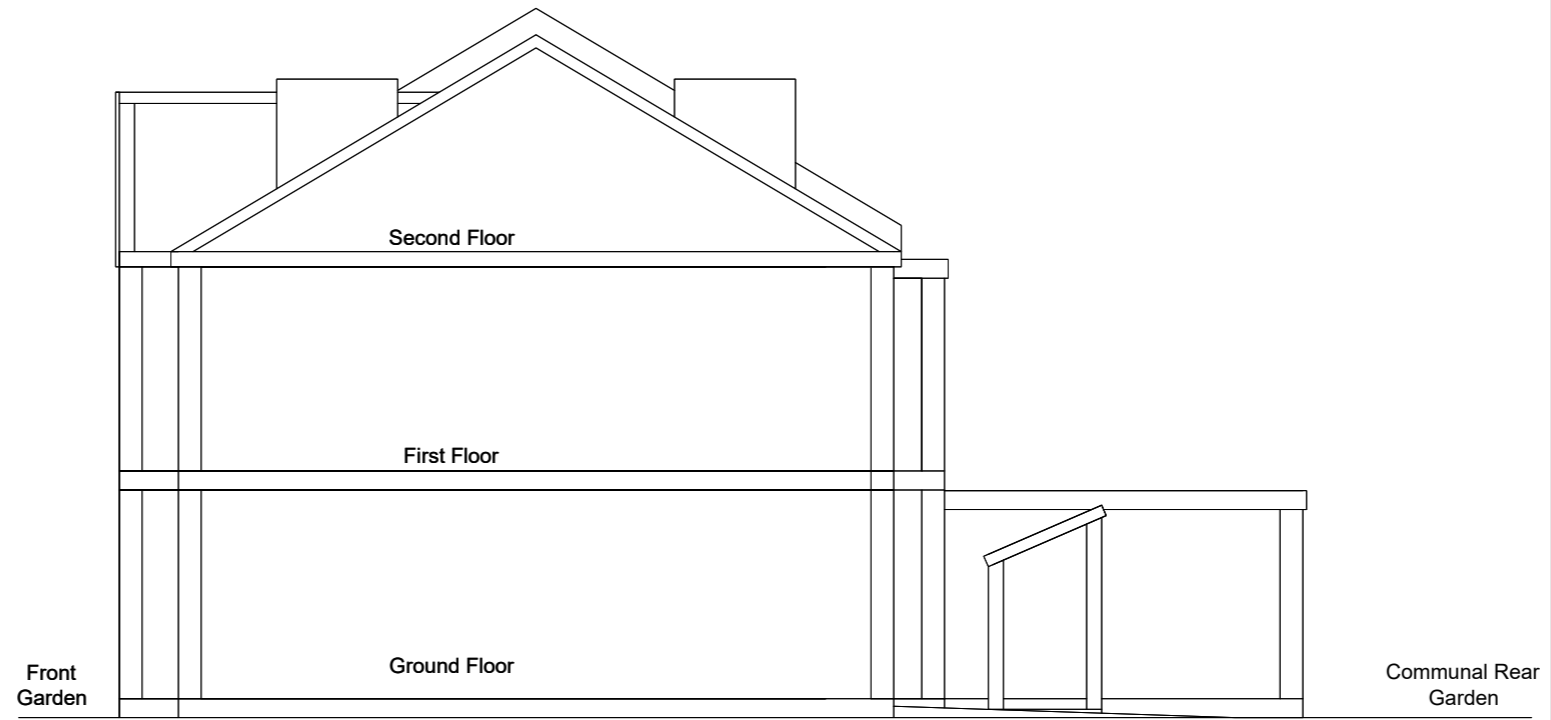

**NOTES:**

PRE-Existing - Plans



**Contacts:**

Tel:  
07976 928 789

E-Mail:  
joel.gray@greatplans.co.uk


**Client:**

**Location:**

113 Cowper Road  
Hanwell  
W7 1EL

Scale: 1:100 @ A3

0 1M 5M

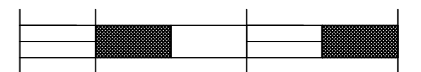

**Date:**

26-06-20

**Drawn By:**

Joel Gray

**Drg No:**

03

**Elevation : Side**



**Elevation : Rear**

