


DOC 1 LOCATION PLAN

Bridge House, Hartest

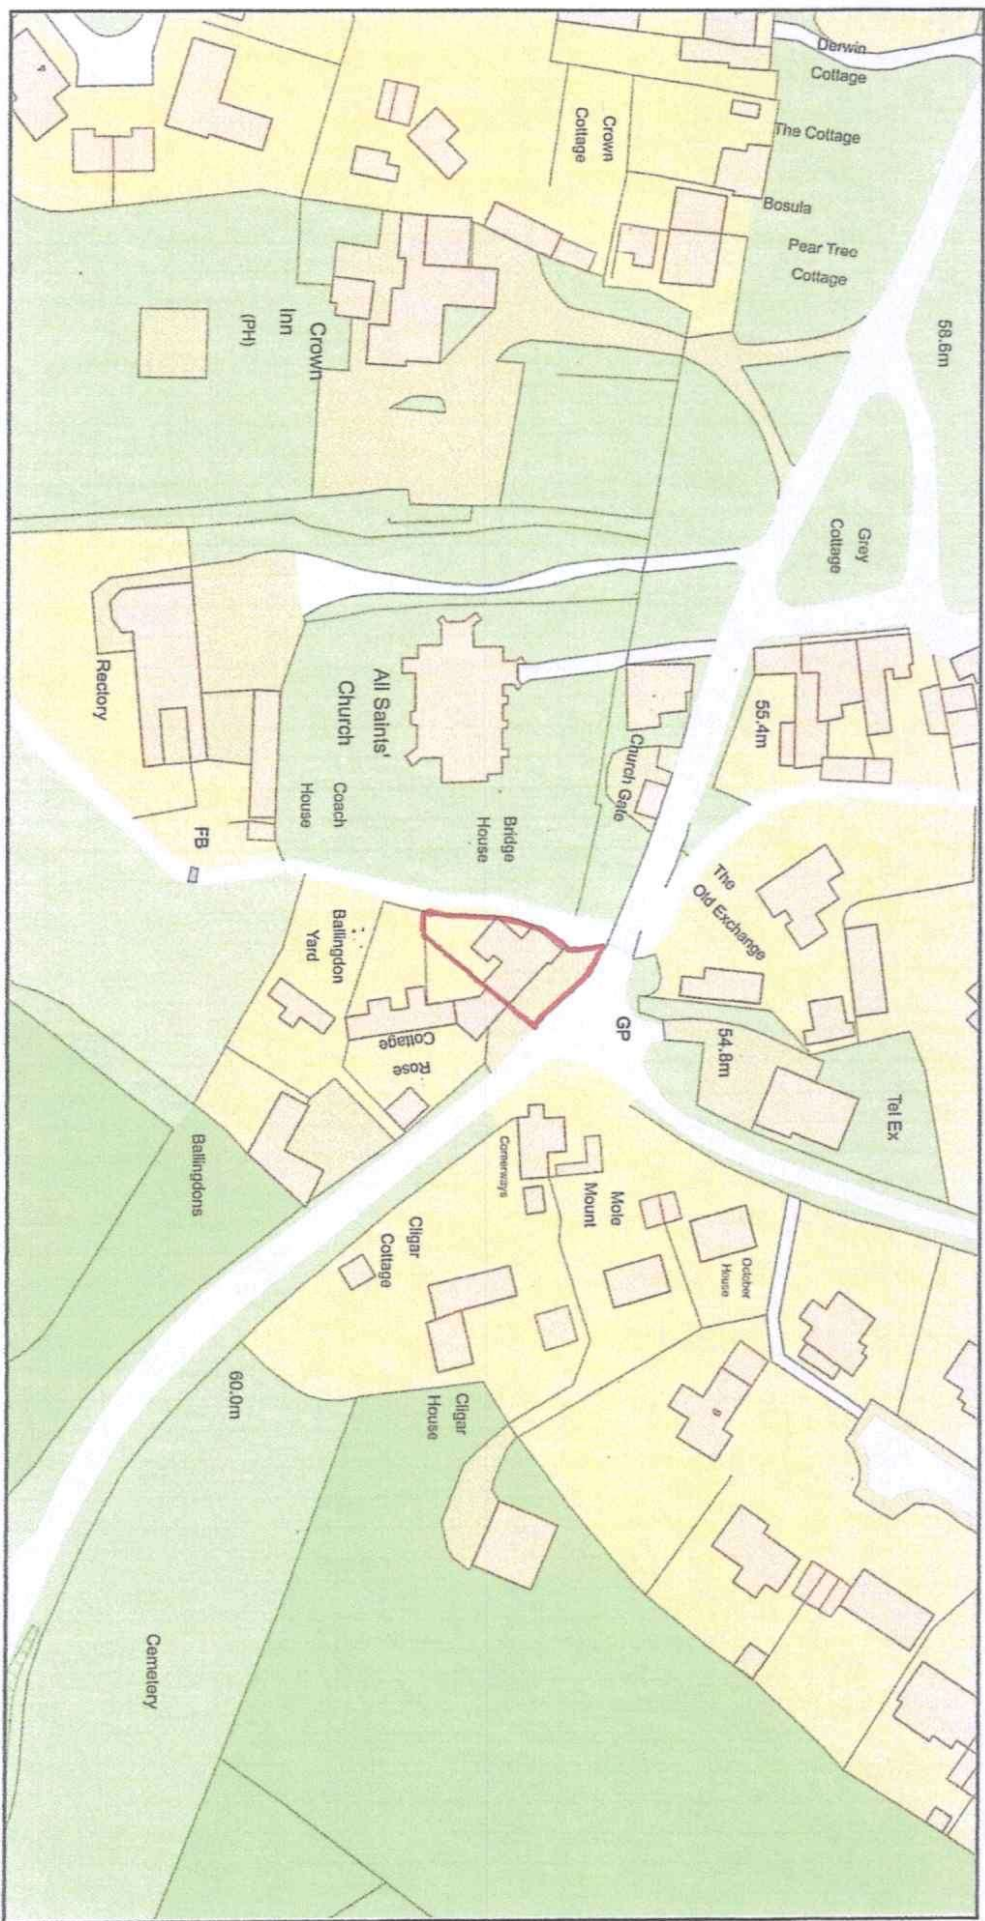

Plan Produced for: **Mr and Mrs J. Ellison**

Date Produced: 25 Aug 2023

Plan Reference Number: TORQM23237144215298

Scale: 1:1250 @ A4

© Crown copyright and database rights 2023 OS 100042756