

This drawing is issued with a draft status for information only. It shows design intent for detailed development by the Main Contractor.



This drawing is based on dimensional survey information provided by others. The Architect cannot accept responsibility for the accuracy of this information. All levels and dimensions must be verified on site. Any errors are to be reported to the Architect.

This drawing should be read in conjunction with all relevant project information from other disciplines including but not limited to:


Acoustic  
Building Services  
Civil and Structural  
Fire  
Safety, Health and Environment (SHE)  
Construction, Design and Management (CDM)

All non-architectural elements indicated on this drawing are shown for the purposes of design coordination only.


Dowen Farmer Architects Ltd is incorporated in England & Wales. Company registration number 10861309.

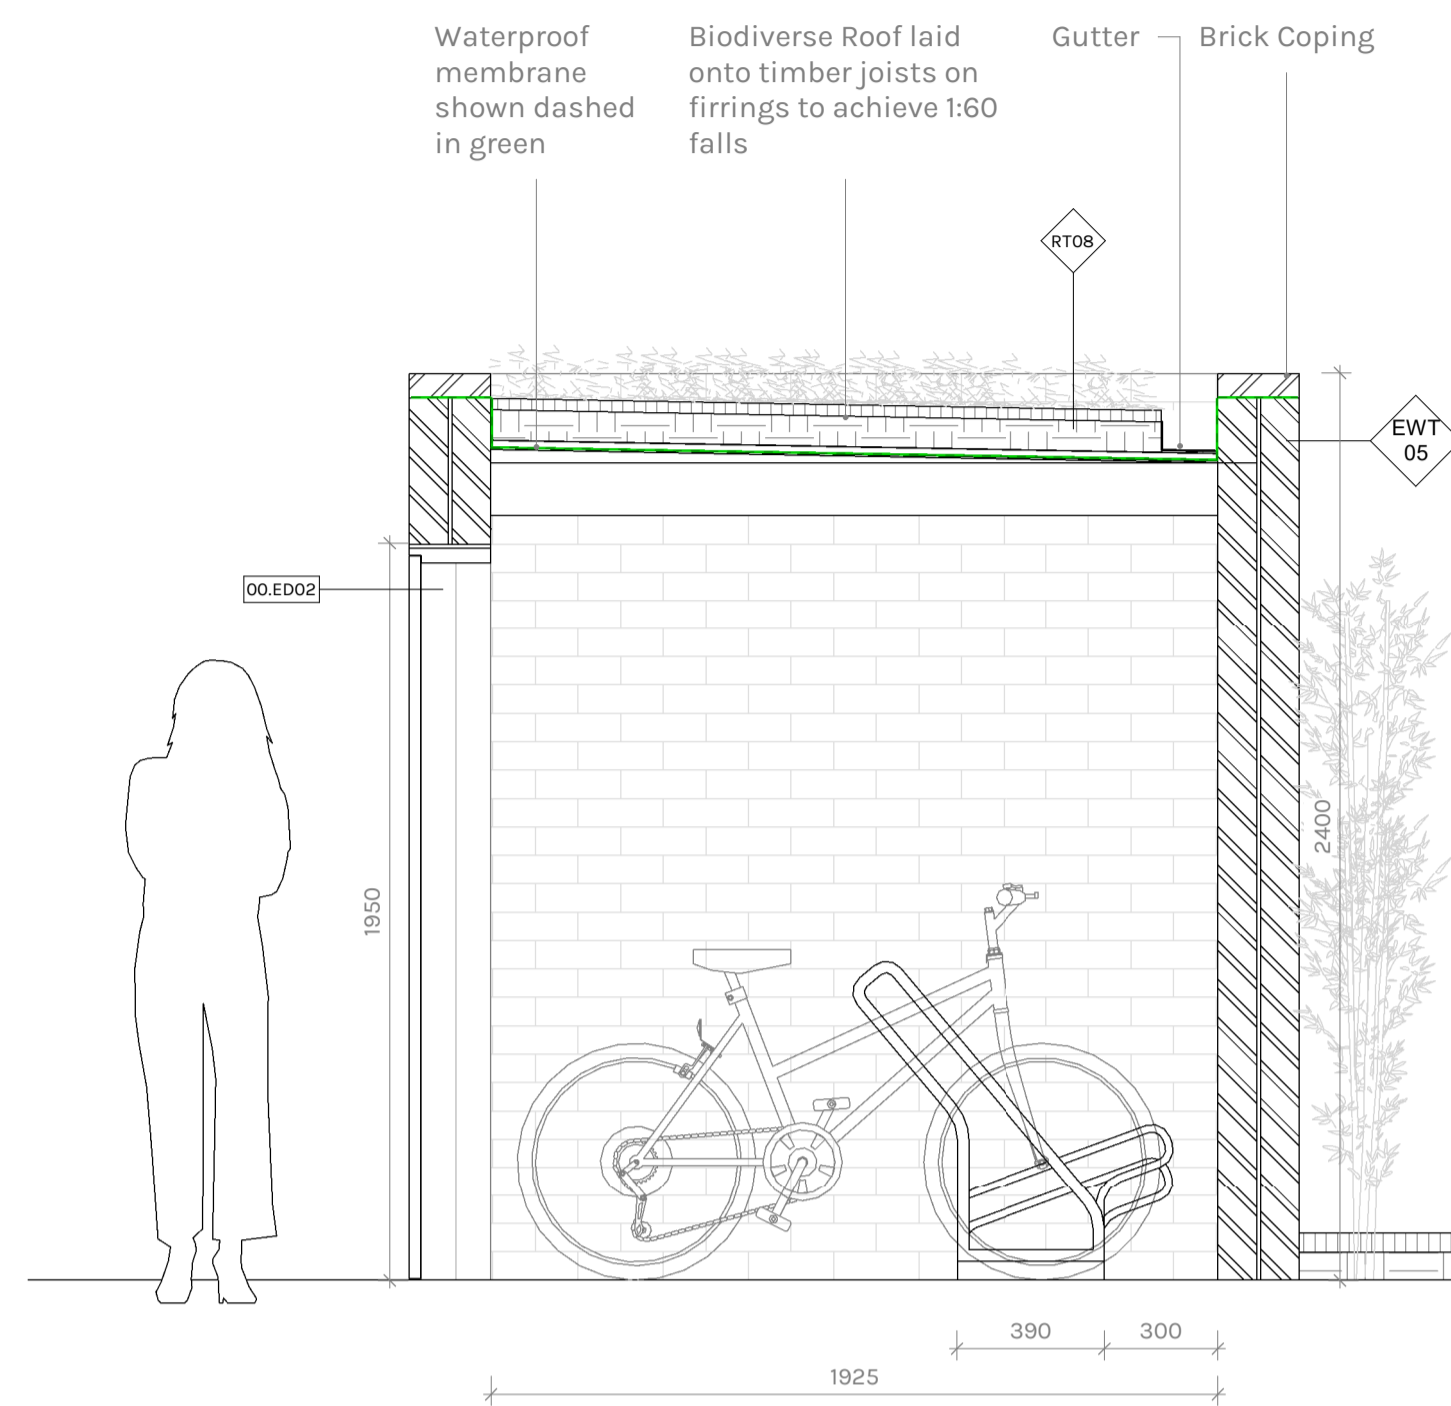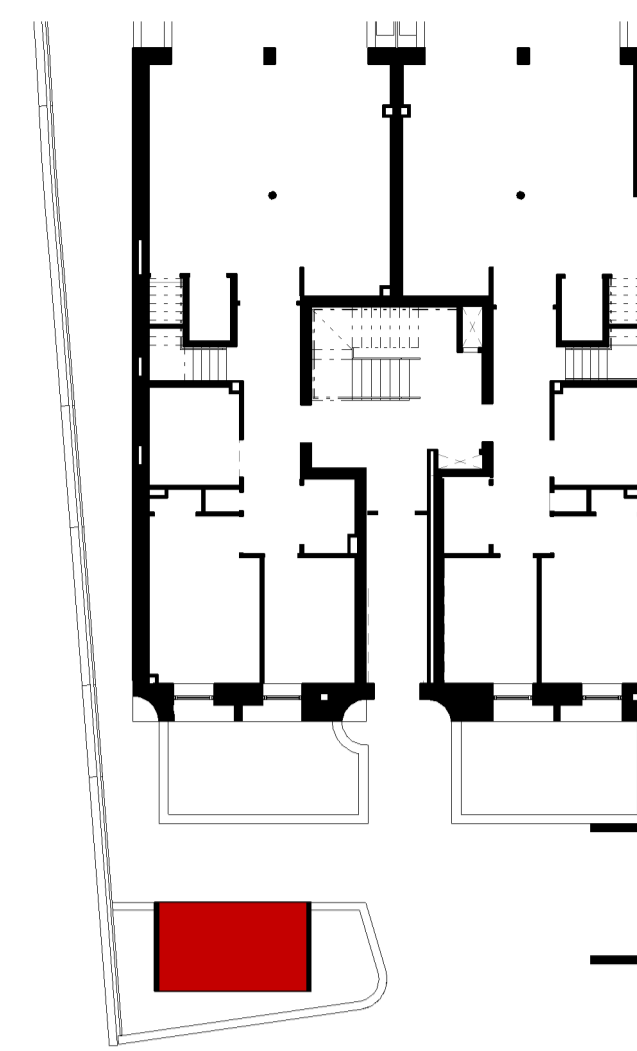


1 Villa Bike Store Section 01  
1:20

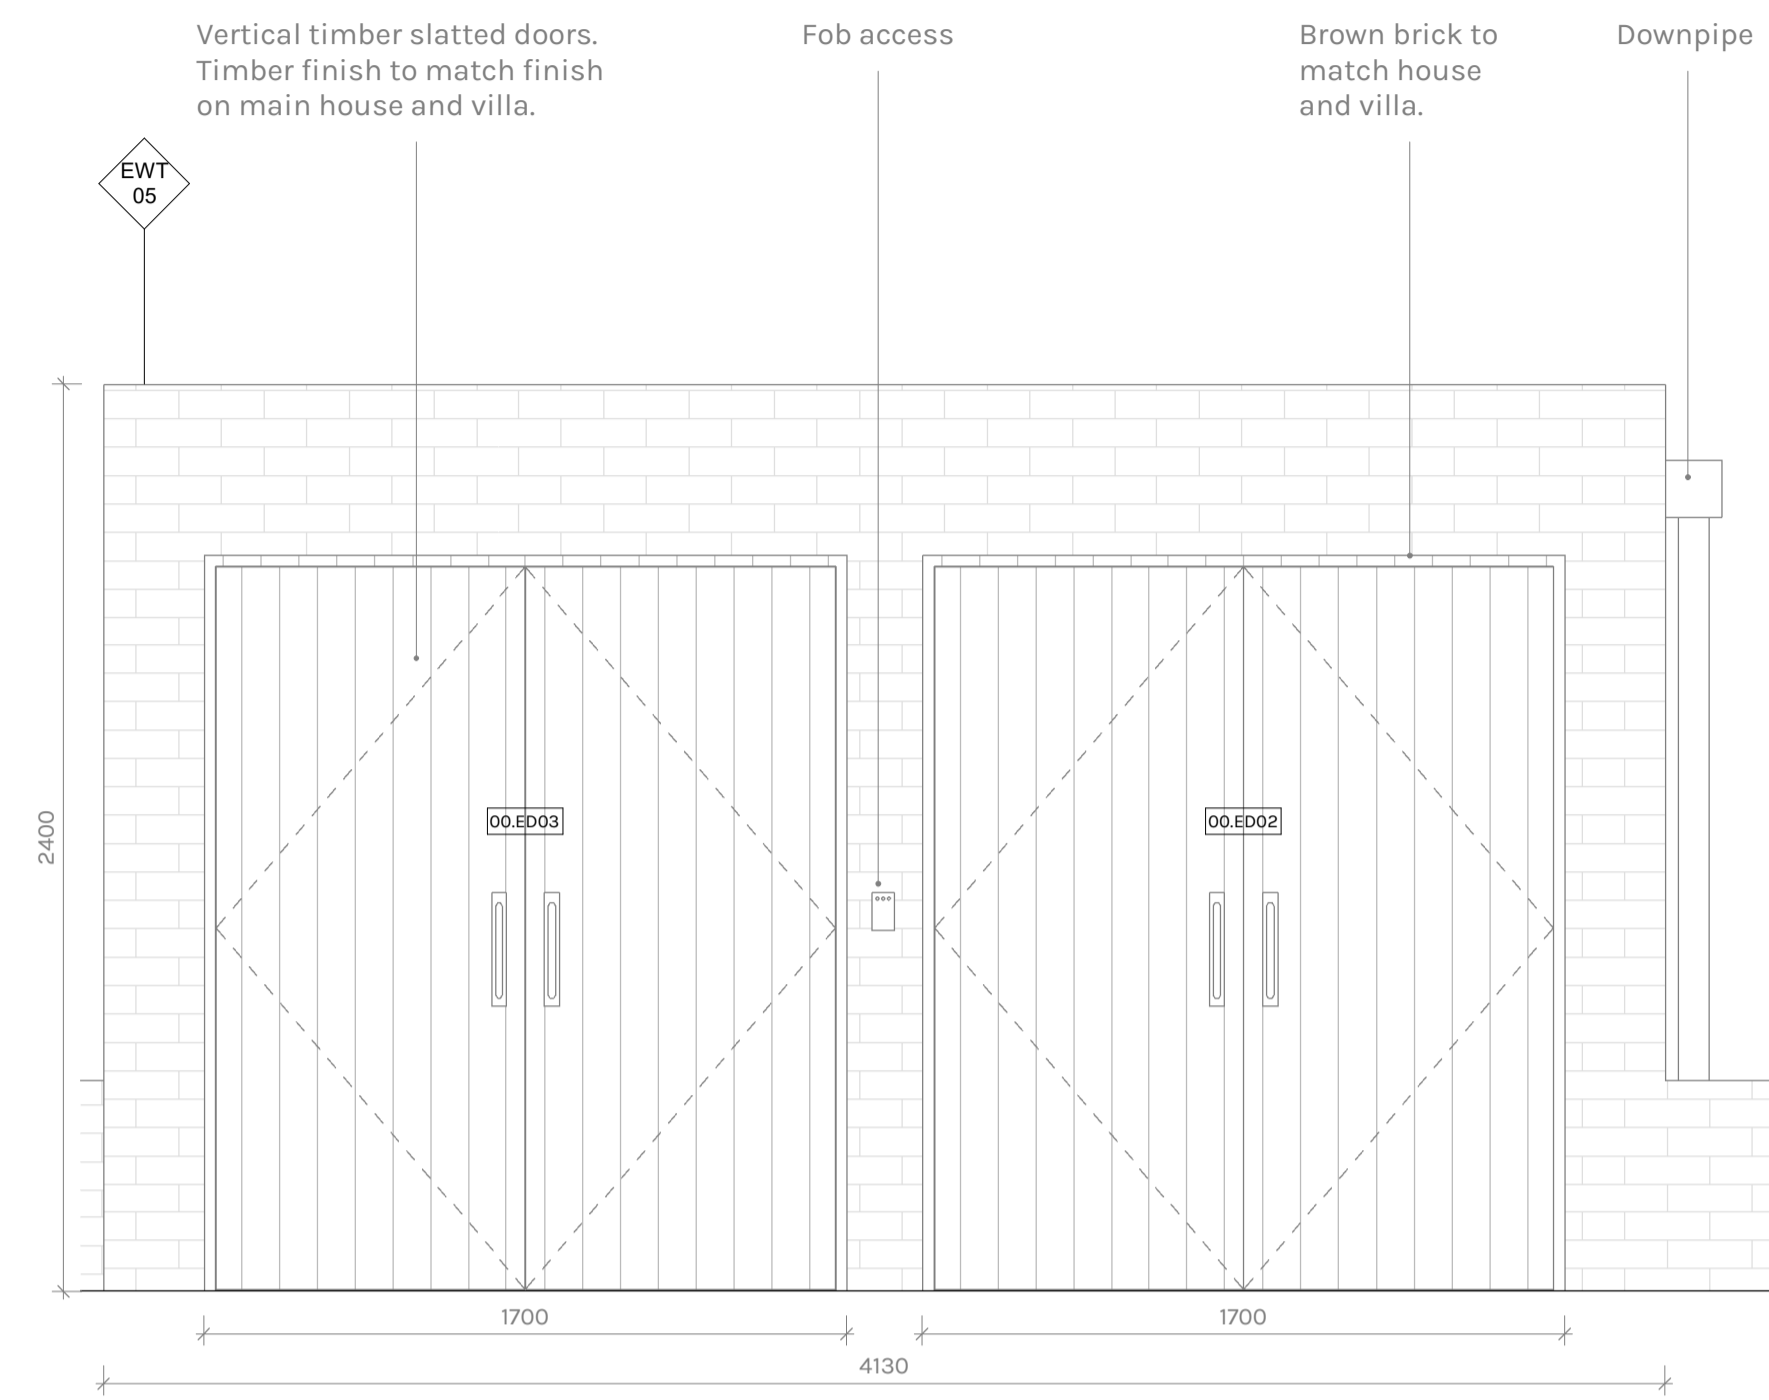

2 Villa Bike Store - Elevation  
1:20

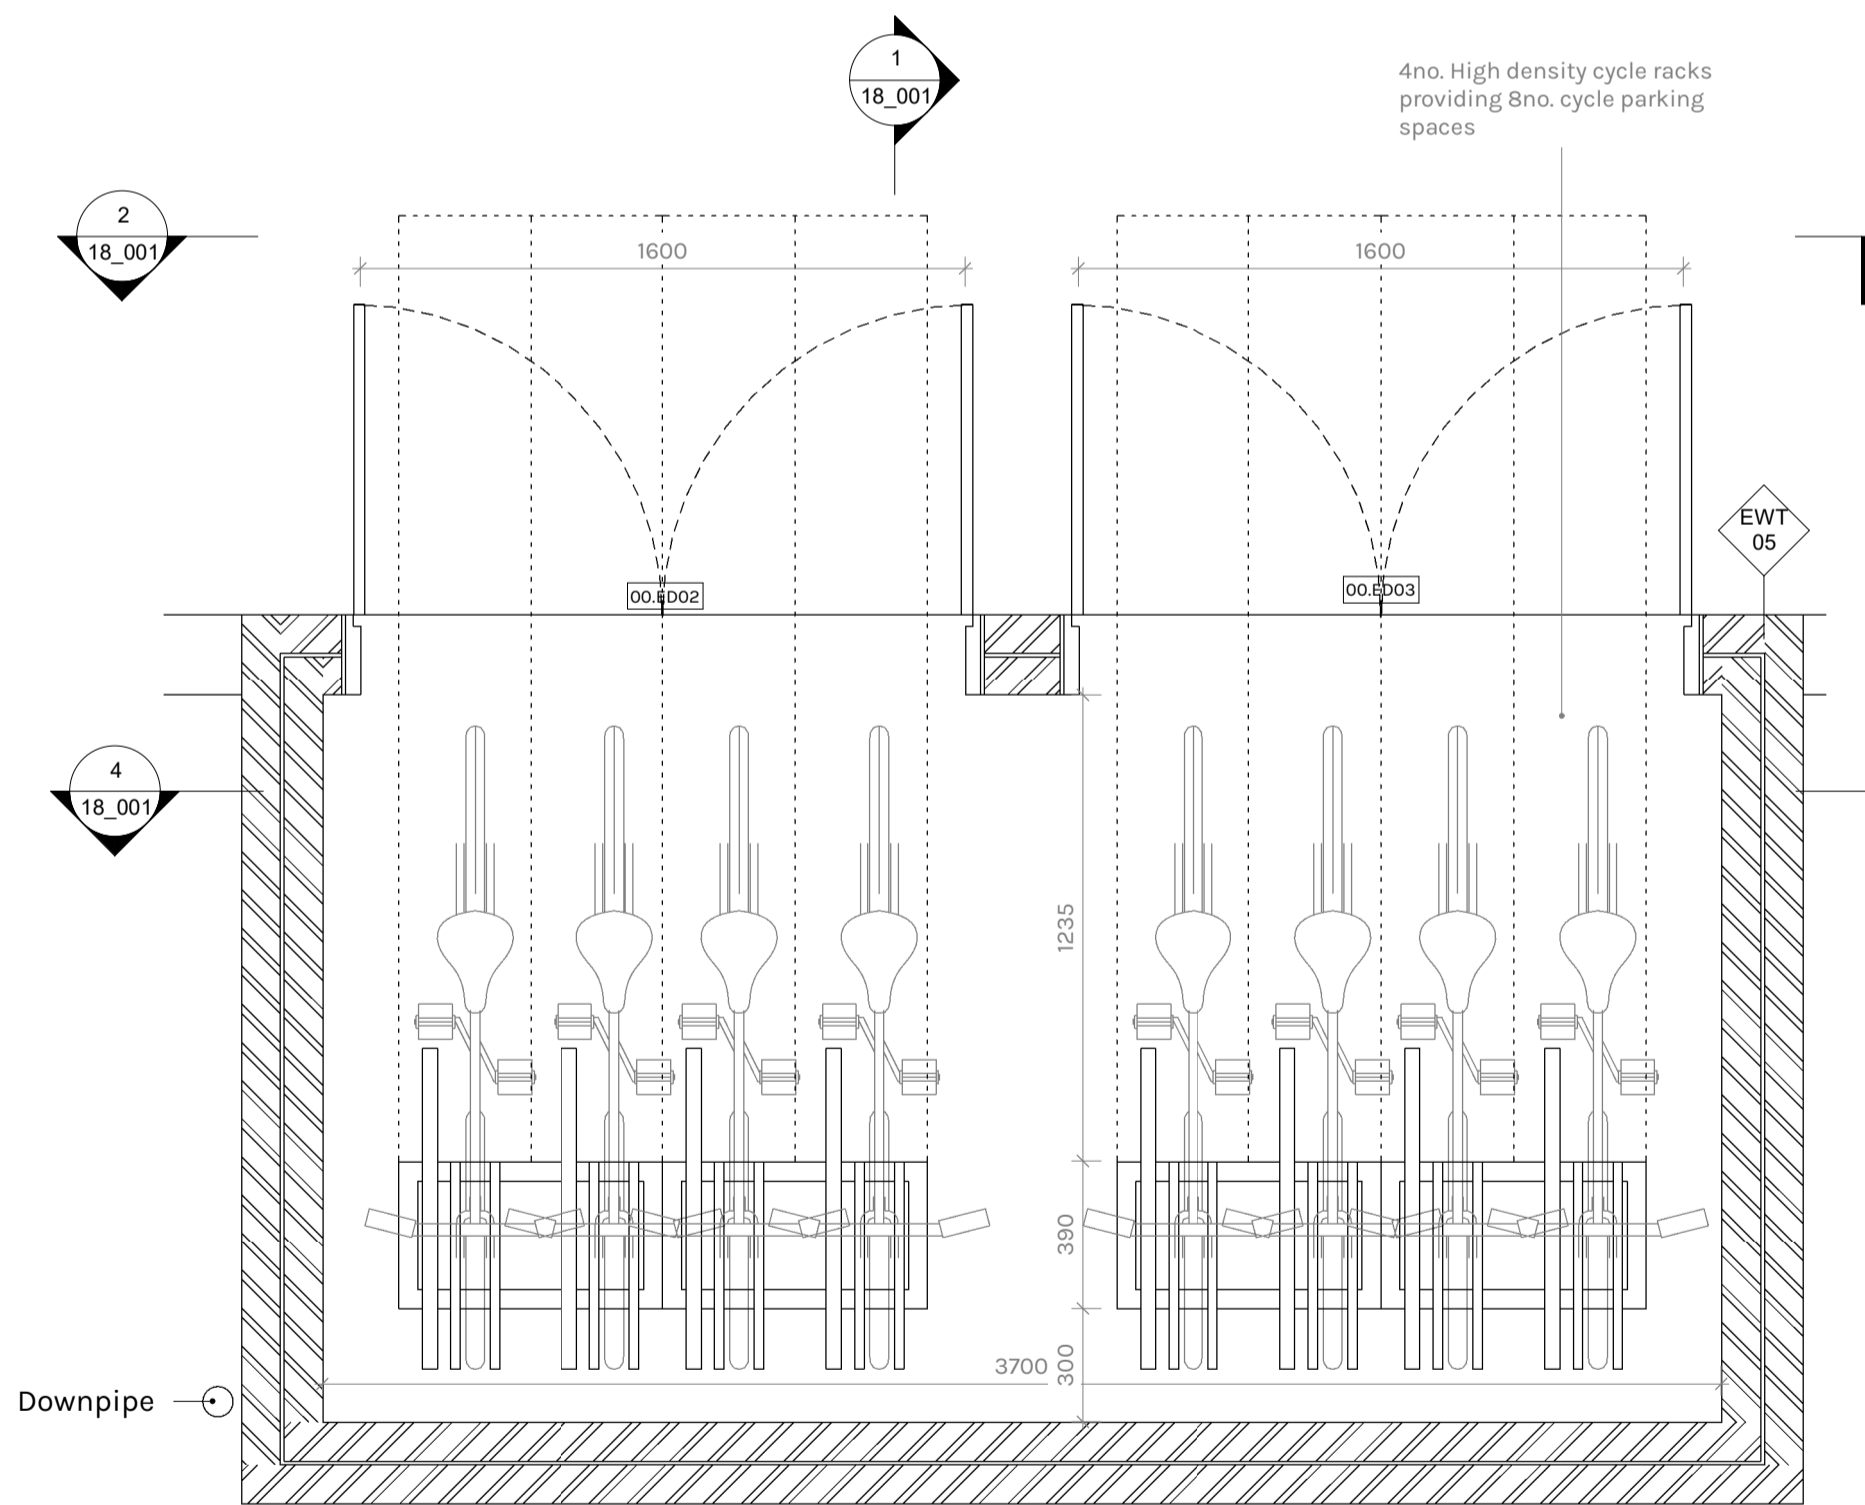

3 Villa Bike Store Plan  
1:20

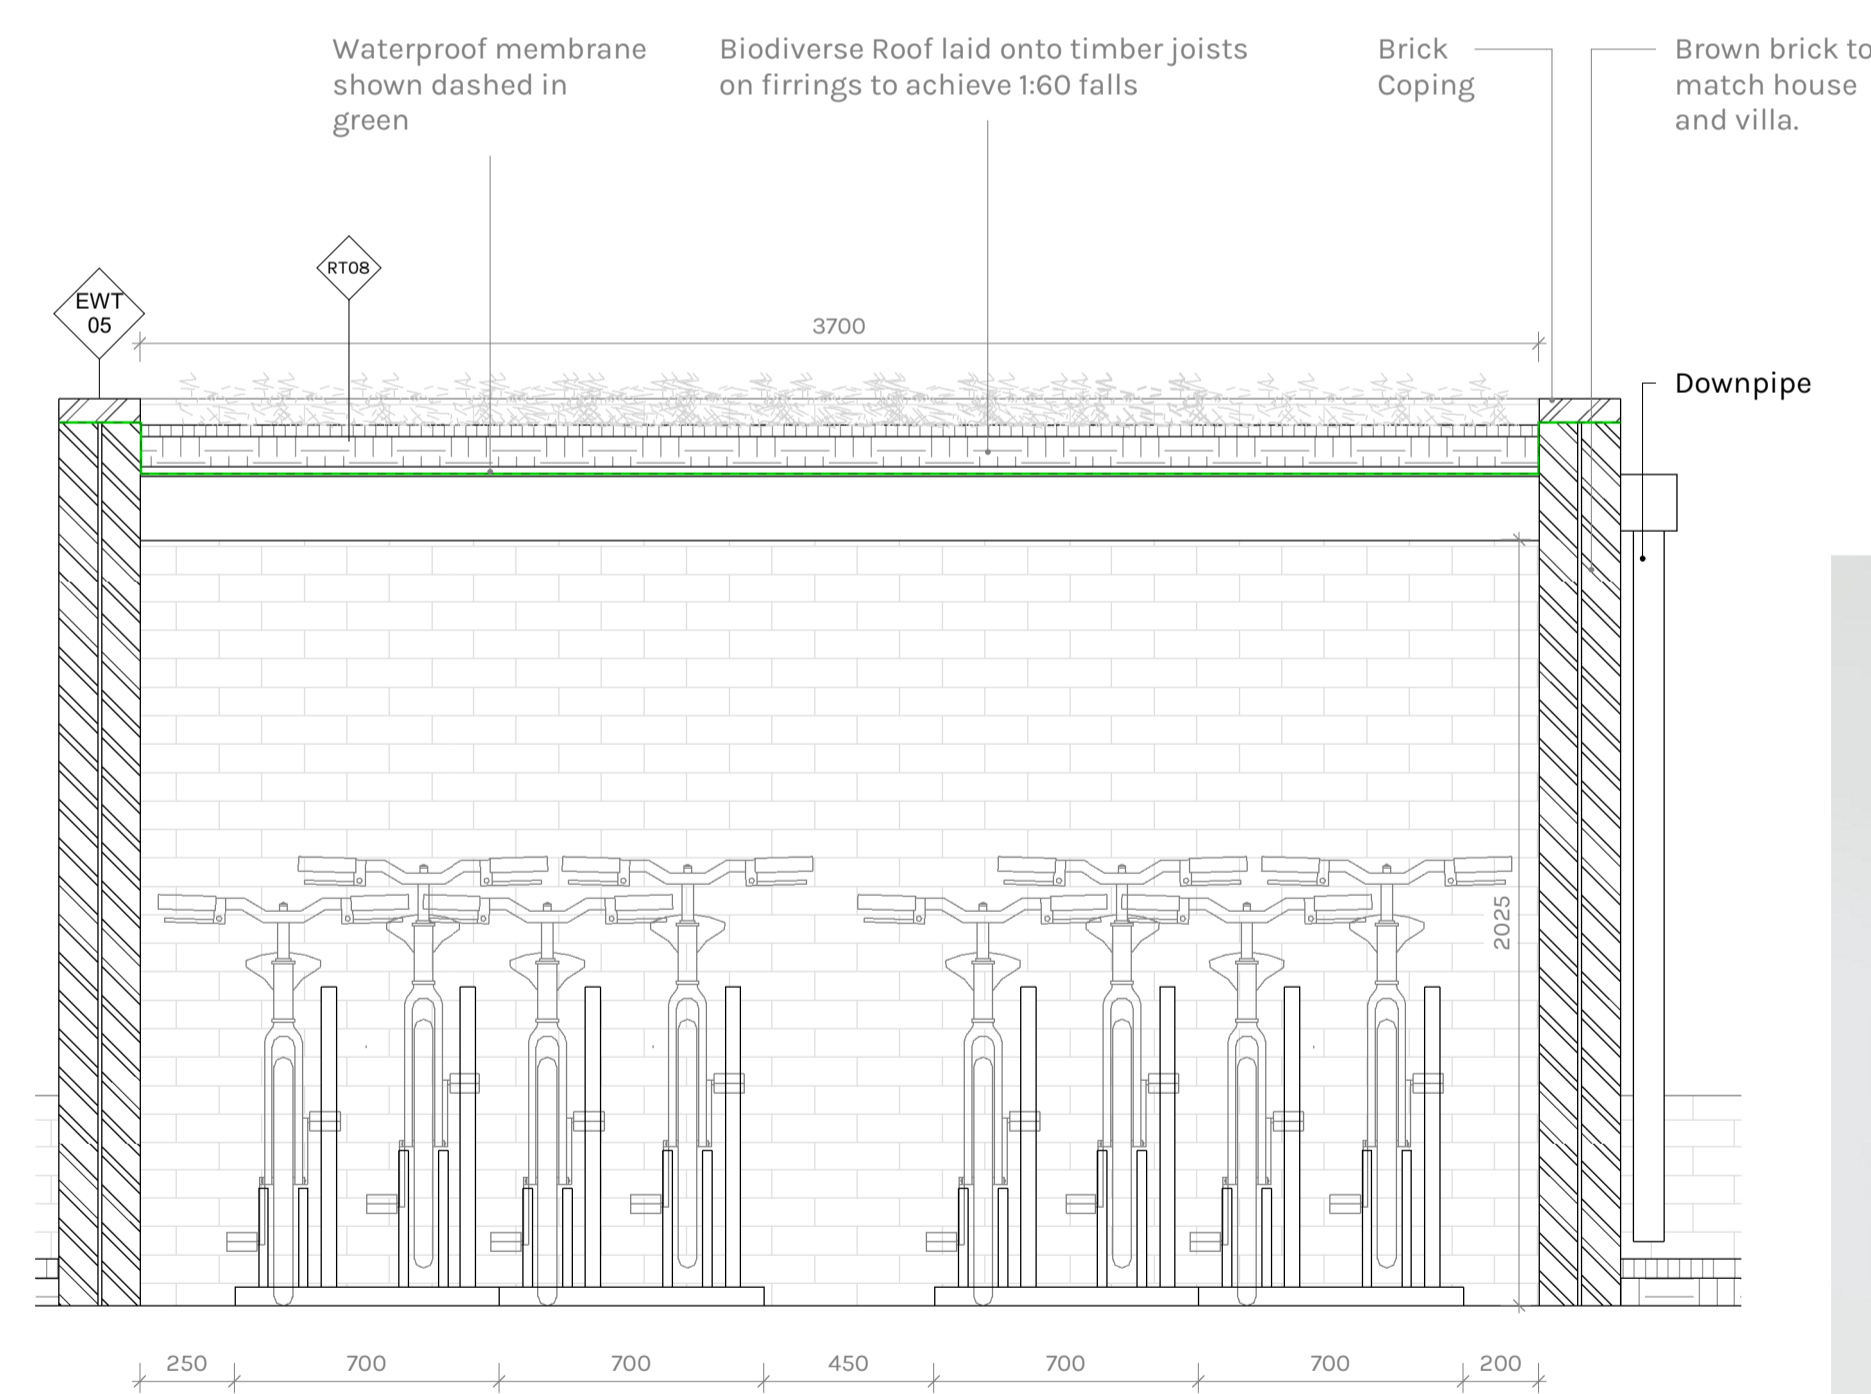

4 Villa Bike Store Section 02  
1:20



Cycle Hoop High Density Cycle Rack  
<https://cyclehoop.com/product/high-density-rack/>