
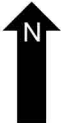
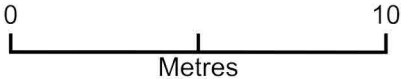


3 Lower Pigsdon Barns

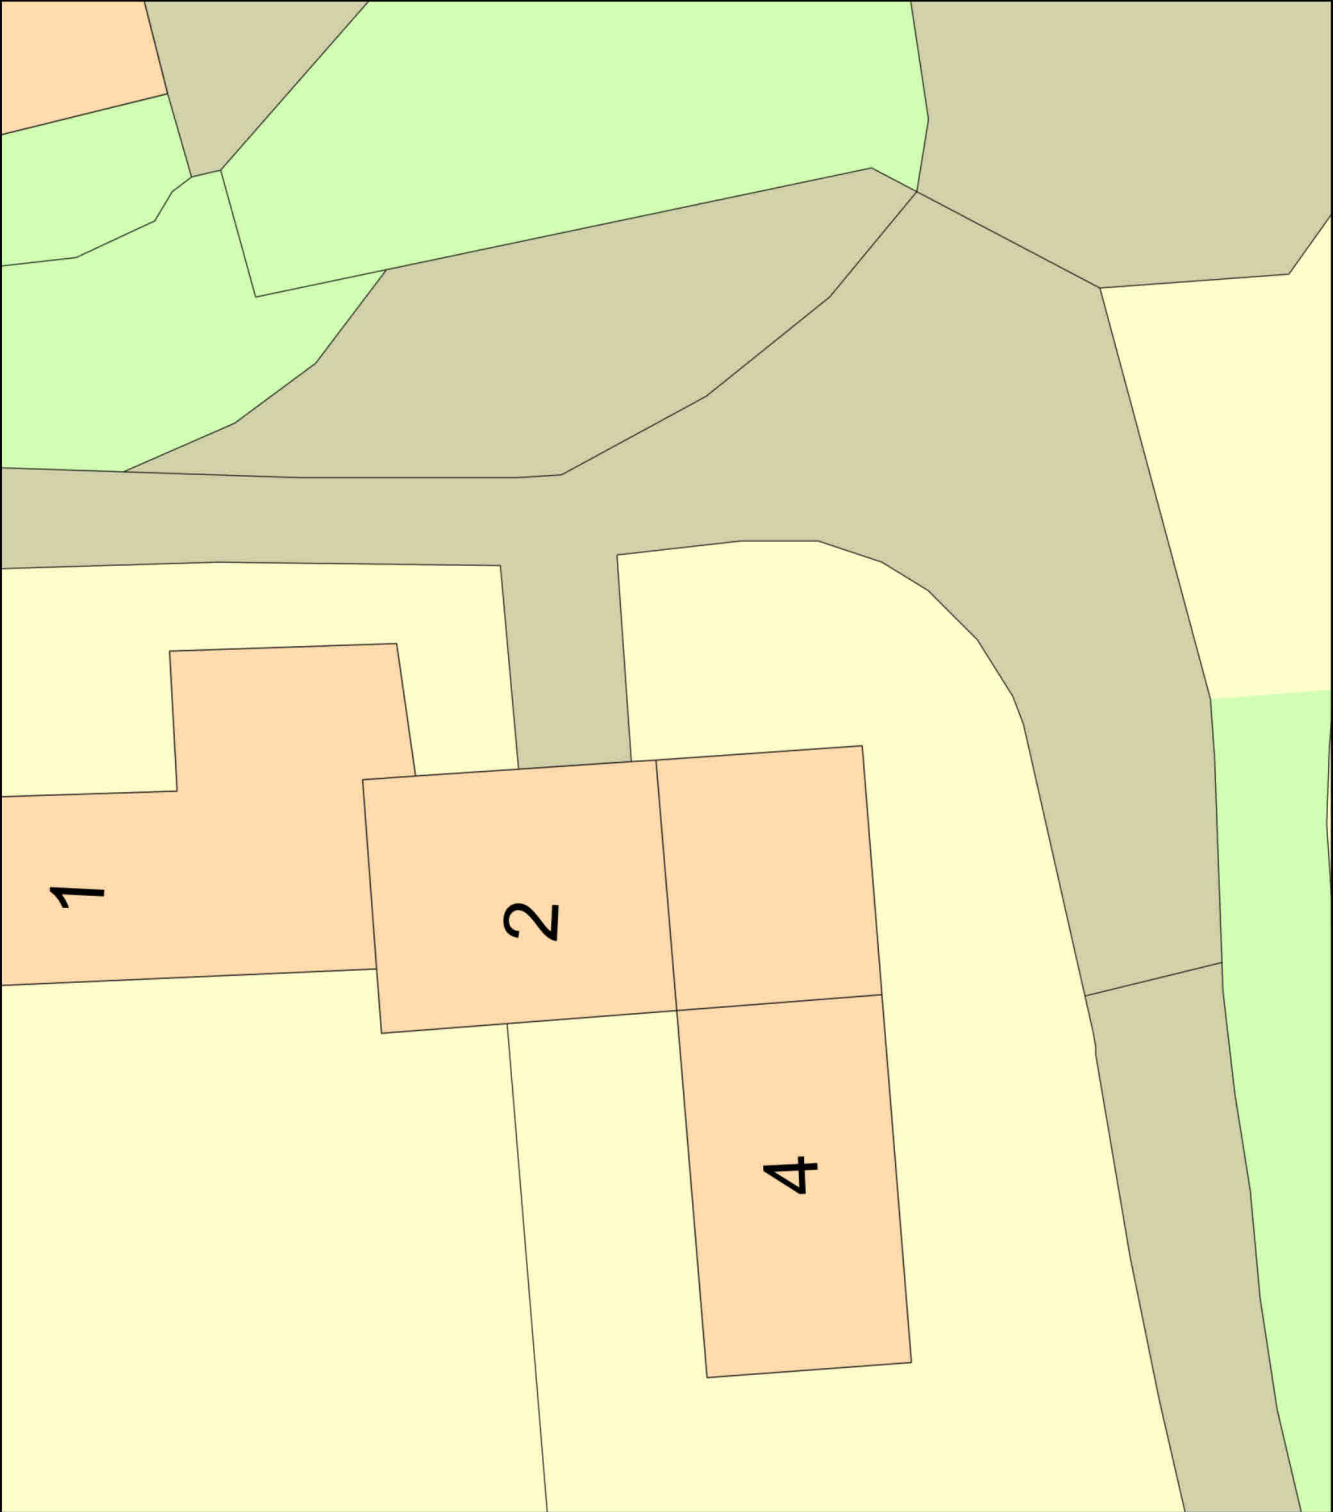

PLAN 02

Plan Produced for: Cornwall Council
Date Produced: 19 Nov 2023
Plan Reference Number: TQRQM23323165238046
Scale: 1:200 @ A4