
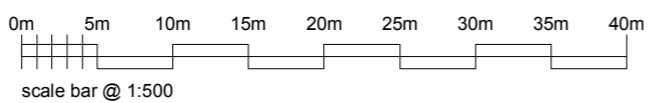


1 existing location plan  
Scale: 1:1250

Top Left: 444344.636 102208.642 Bottom Right: 444464.365 102065.227  
© Crown copyright and database rights 2023 Ordnance Survey OS100035409.

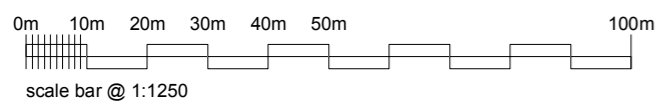


2 existing site / block plan  
Scale: 1:500

- CAR SALES AREA AS APPROVED NFDC/93/52745
- ADDITIONAL CAR SALES AREA
- ADDITIONAL CAR SALES AREA
- BUILDING TO BE REMOVED

**Notes:**  
DRAWING TO BE USED FOR THE STATUS AS NOTED. DO NOT SCALE FROM THE DRAWING OTHER THAN FOR PLANNING PURPOSES.  
ALL SIZES TO BE CONFIRMED ON SITE BEFORE CONSTRUCTION. ALL WORKS MUST BE CARRIED OUT IN ACCORDANCE WITH THE RELEVANT STATUTORY AUTHORITIES. IN PARTICULAR PLANNING DRAWINGS SHOULD NOT BE USED FOR BUILDING REGULATION APPROVAL. NOR SHOULD PLANNING DRAWINGS BE RELIED UPON TO SHOW COMPLIANCE WITH THE CURRENT BUILDING REGULATIONS.  
UNLESS STATED, NO TOPOGRAPHICAL SURVEY CARRIED OUT. KODE ARCHITECTURE ACCEPT NO RESPONSIBILITY FOR PLANS BASED ON THIRD PARTY INFORMATION OR ORDNANCE SURVEY MAPPING DATA.  
LOCATION PLAN IS PRODUCED FROM DATA LICENSED FROM ORDNANCE SURVEY AND IS STRICTLY FOR USE WITH THIS PROJECT ONLY.  
OWNERSHIP BOUNDARIES DEPICTED FOR THE PURPOSES OF PLANNING ONLY. CLIENTS SHOULD NOTIFY KODE ARCHITECTURE OF ANY DISCREPANCIES.  
CLADDING, WHERE SHOWN TO BE A1 FIRE RATED.  
WHERE APPLICABLE, A SUITABLY QUALIFIED FIRE CONSULTANT SHOULD BE APPOINTED TO ENSURE THE PROPOSALS ARE COMPLIANT WITH PART B / FIRE SAFETY. THIS INCLUDES FOR PROPOSED DWELLINGS WHERE A FIRE APPLIANCE CANNOT ACHIEVE THE ACCESS REQUIREMENTS AND SO THE USE OF AUTOMATIC FIRE SUPPRESSION SYSTEM / HYDRANTS MAY NEED TO BE INVESTIGATED.  
© COPYRIGHT APPLIES TO THIS DRAWING

REV	DETAILS	DATE



**kode architecture**  
architectural design + planning studio  
www.kodearchitecture.co.uk  
47 Ramley Road, Lynton, Hampshire, SO41 8GZ  
Telephone: 01590 676137  
Email: rob@kodearchitecture.co.uk

<b>PROJECT TITLE:</b>	Blackfield Business Centre Change of Use / Site alterations	
<b>DRAWING TITLE:</b>	Existing Location Plan Existing Site Block Plan	
<b>PROJECT DATE:</b>	November 2023	
<b>SCALE:</b>	as noted @ A3	
<b>JOB / DRAWING NO:</b>	KA/2023/J44 A100	<b>REV:</b> *
<b>STATUS:</b>	<b>PLANNING</b>	