


1 Unit Type 1A
Scale: 1:50

1 Bed - 2 Person M4(2)
Area: 52sqm
Storage: 1.5sqm
KLD: 24.5sqm
Amenity space: 5sqm

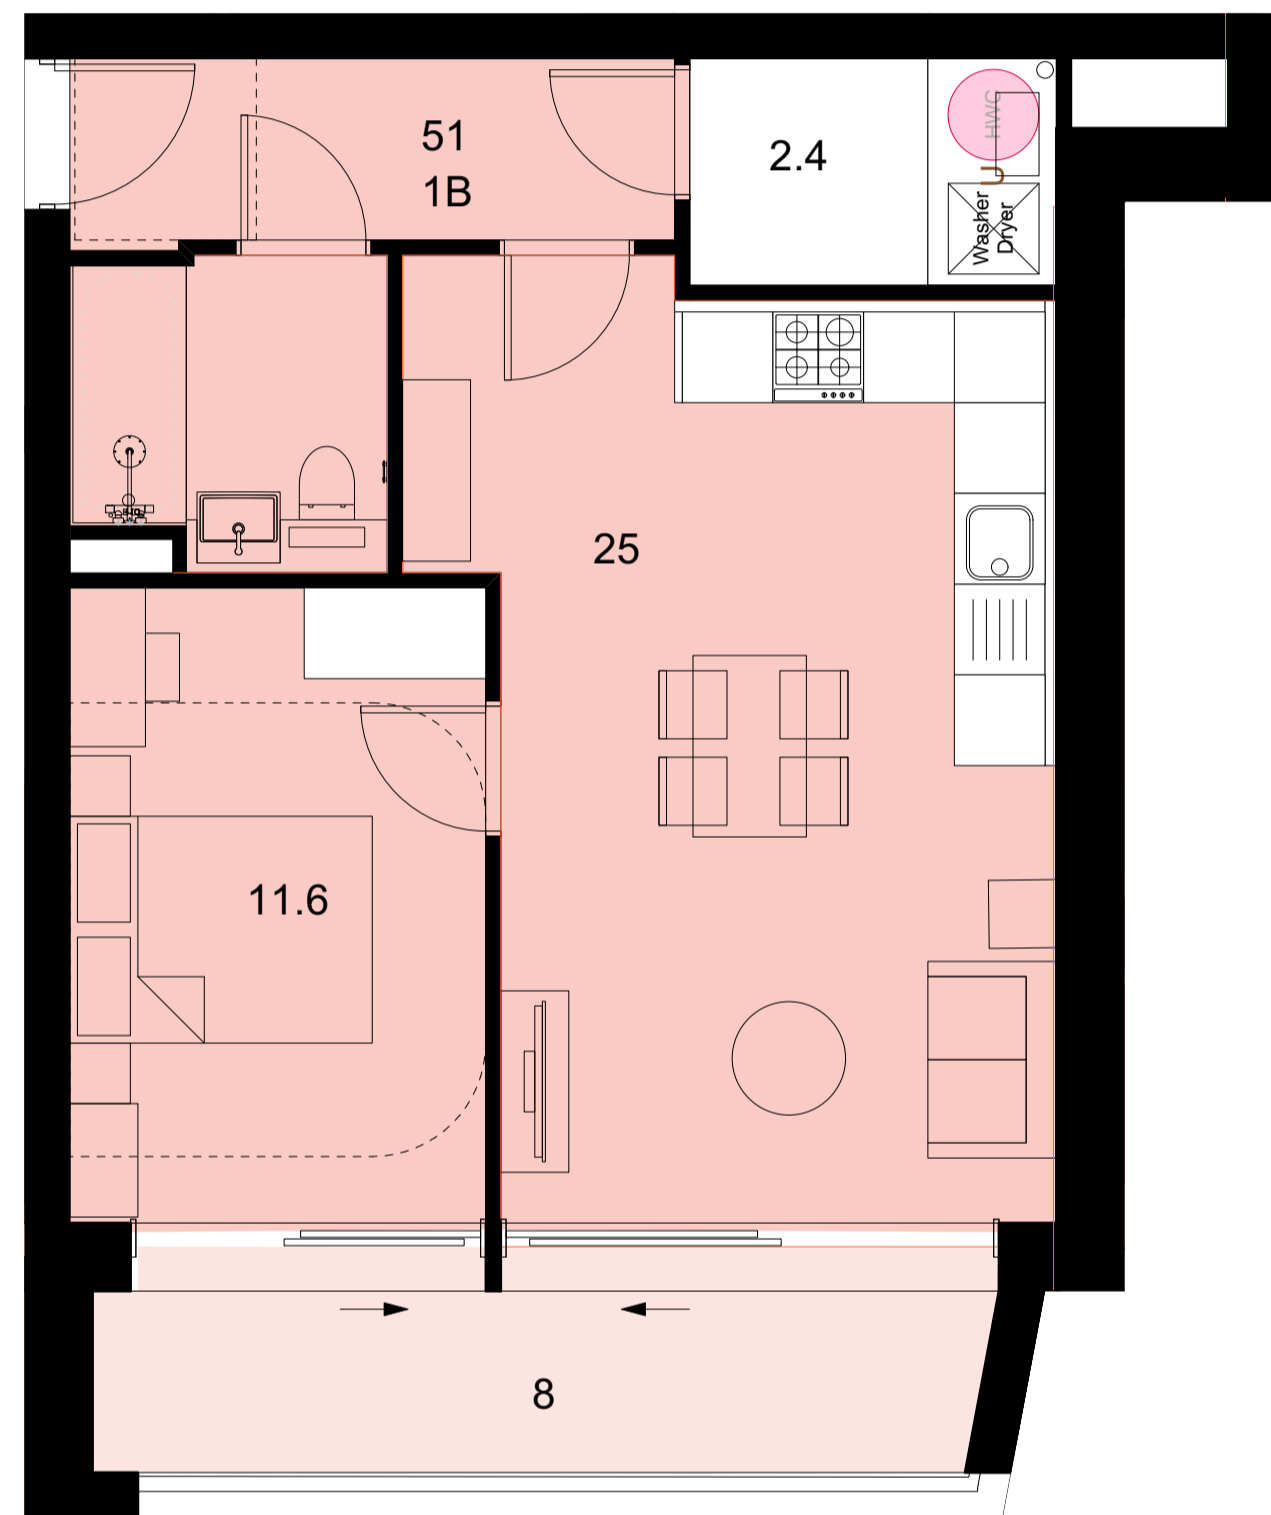

2 Unit Type 1B
Scale: 1:50

1 Bed - 2 Person M4(2)
Area: 51sqm
Storage: 2.4sqm
KLD: 25sqm
Amenity space: 8sqm



3 Unit Type 1C
Scale: 1:50

1 Bed - 2 Person M4(3)
Area: 56sqm
Storage: 1.5sqm
KLD: 25sqm (not incl. wheelchair storage)
Amenity space: 8sqm



GENERAL NOTES.

© Buckley Gray Yeoman Limited

All dimensions to be checked on site prior to commencement of any works, and/or preparation of any shop drawings.

Sizes of and dimensions to any structural elements are indicative only. See structural engineers drawings for actual sizes / dimensions.

Sizes of and dimensions to any service elements are indicative only. See service engineers drawings for actual sizes and dimensions.

This drawing to be read in conjunction with all other Architect's drawings, specifications and other Consultants' information.

All proprietary systems shown on this drawing are to be installed strictly in accordance with the Manufacturers/Suppliers recommended details.

Any discrepancies between information shown on this drawing and any other contract information or manufacturers/suppliers recommendations is to be brought to the attention of the Architect

DO NOT SCALE FROM THIS DRAWING.

NOTES.

P1	30/11/23	PLANNING ISSUE		
REV.	DATE	NOTE		DRAWN

BGY

BUCKLEY GRAY YEOMAN
+ 44 20 7033 9913
BGY.CO.UK

CLIENT
Criterion Capital

PROJECT
Enderby Place

DRAWING
1 Bed Unit Types A

SCALE
1:50 @ A1 (1:100 @ A3)

DATE
October 2023


DWG No. **1136_GA-U-100** REVISION **P1**

STATUS
PLANNING APPROVED AB




1 Unit Type 1D
Scale: 1:50

1 Bed - 2 Person M4(2)
Area: 52sqm
Storage: 2.8sqm
KLD: 29sqm
Amenity space: 5sqm

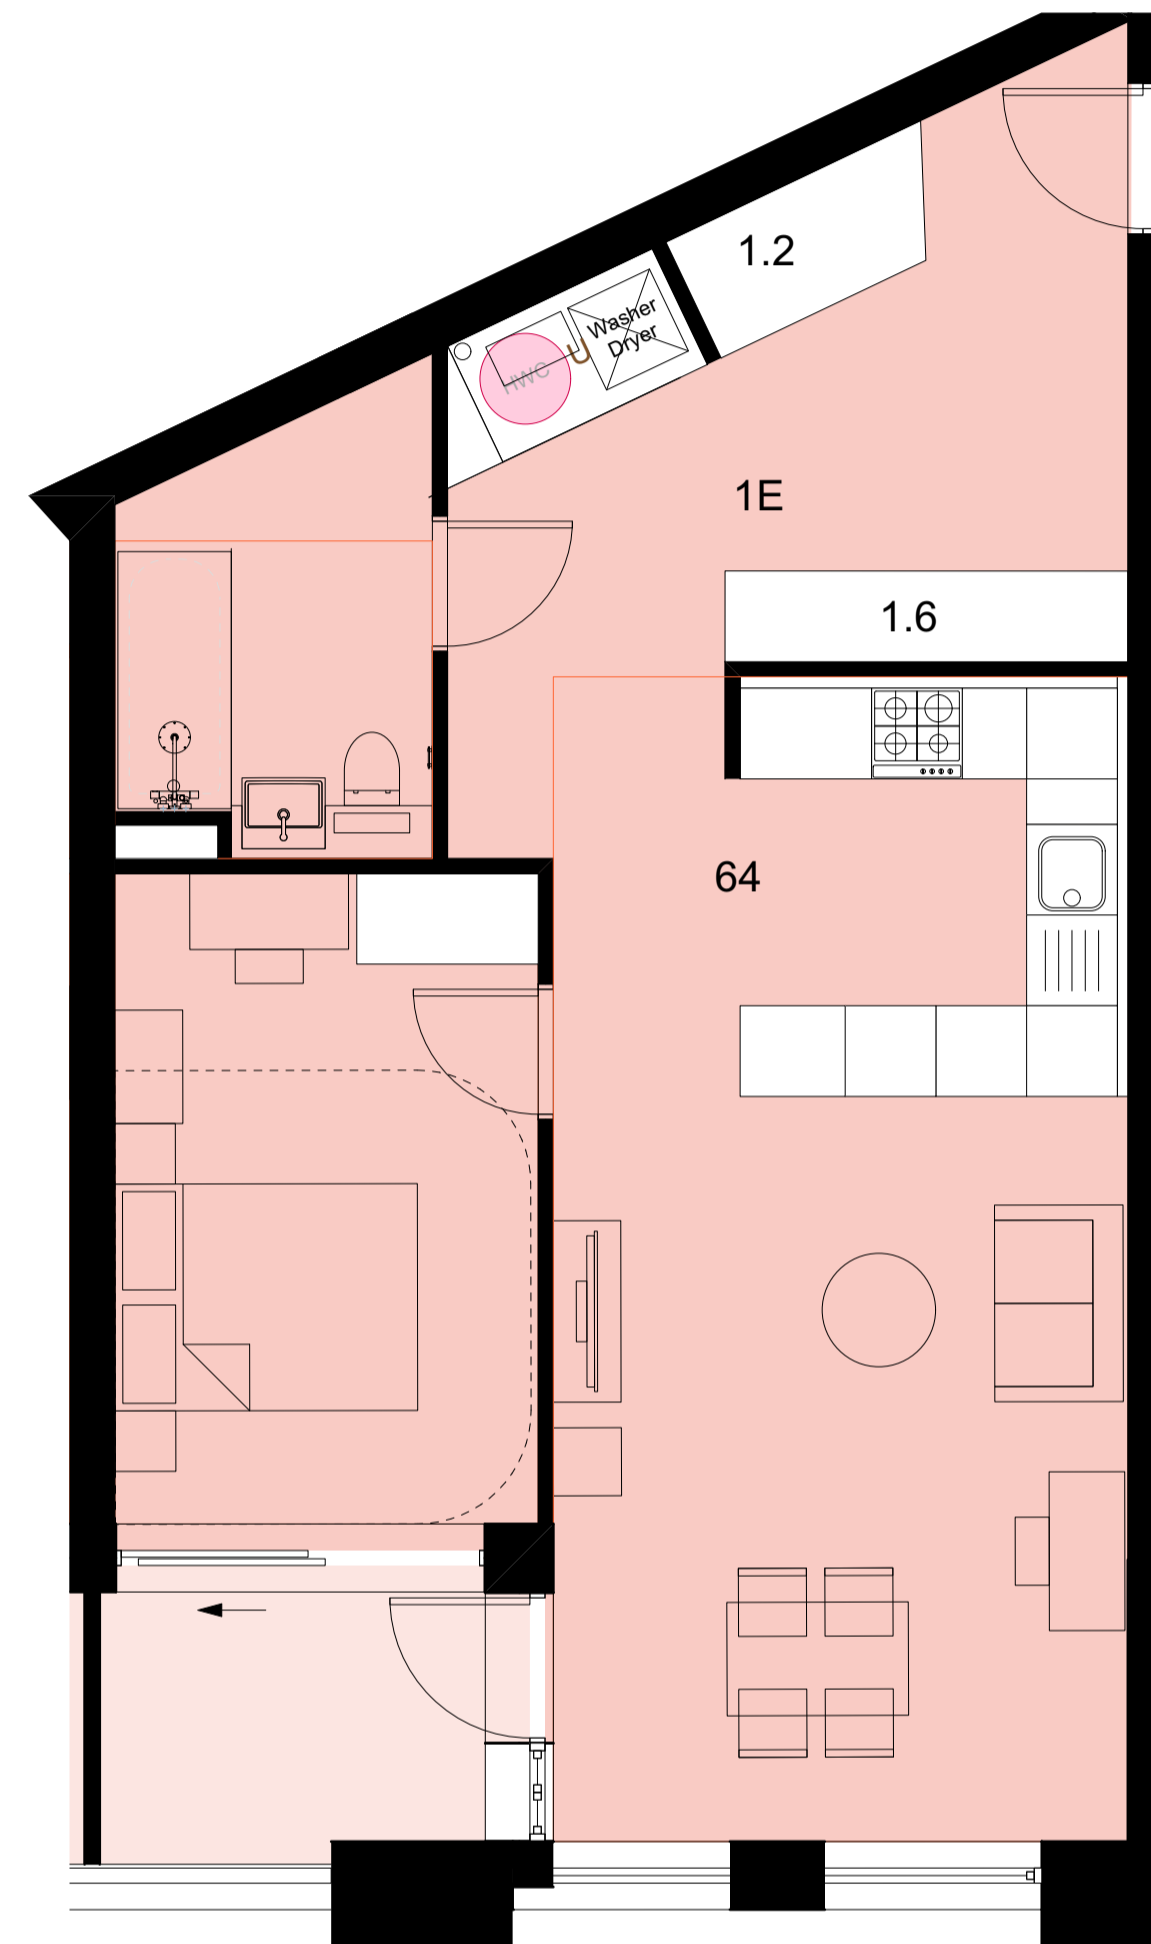

2 Unit Type 1E
Scale: 1:50

1 Bed - 2 Person M4(2)
Area: 64sqm
Storage: 2.8sqm
KLD: 29sqm
Amenity space: 5sqm

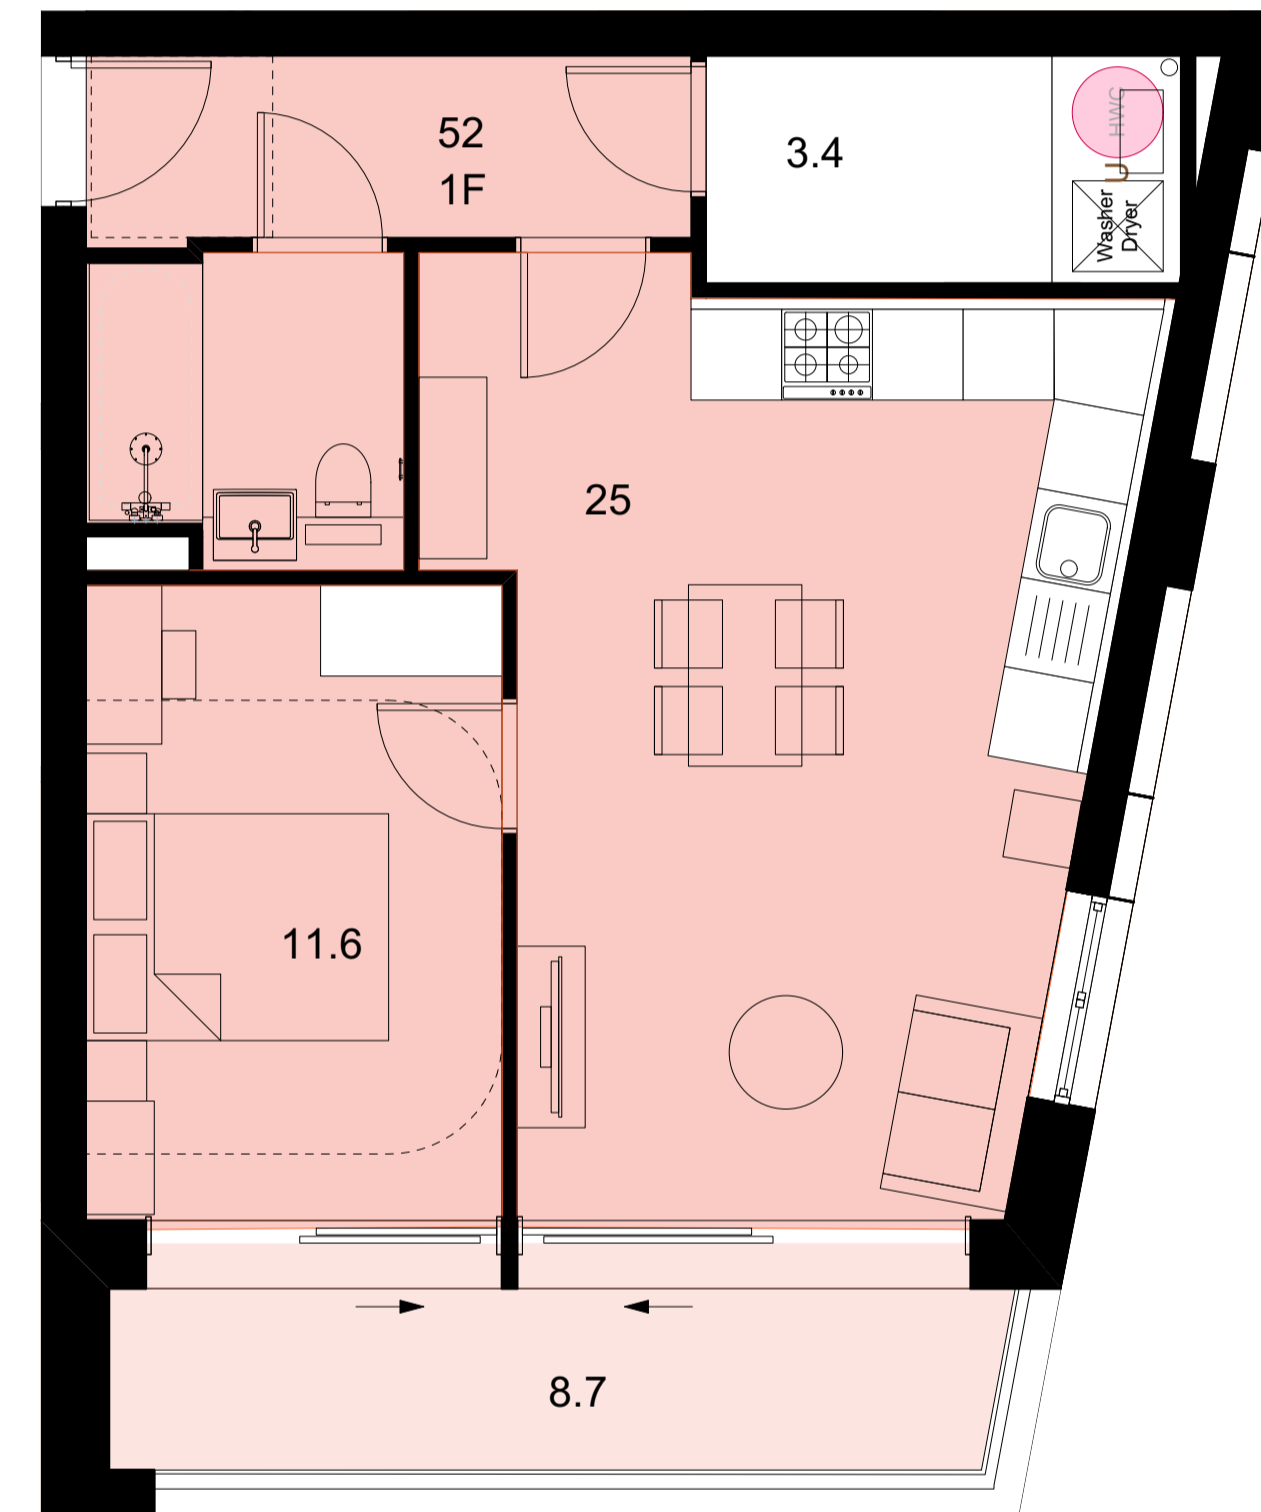

3 Unit Type 1F
Scale: 1:50

1 Bed - 2 Person M4(2)
Area: 52sqm
Storage: 3.4sqm
KLD: 25sqm
Amenity space: 9sqm

GENERAL NOTES.

© Buckley Gray Yeoman Limited

All dimensions to be checked on site prior to commencement of any works, and/or preparation of any shop drawings.

Sizes of and dimensions to any structural elements are indicative only. See structural engineers drawings for actual sizes / dimensions.

Sizes of and dimensions to any service elements are indicative only. See service engineers drawings for actual sizes and dimensions.

This drawing to be read in conjunction with all other Architect's drawings, specifications and other Consultants' information.

All proprietary systems shown on this drawing are to be installed strictly in accordance with the Manufacturers/Suppliers recommended details.

Any discrepancies between information shown on this drawing and any other contract information or manufacturers/suppliers recommendations is to be brought to the attention of the Architect

DO NOT SCALE FROM THIS DRAWING.

NOTES.

P1	30/11/23	PLANNING ISSUE		
REV.	DATE	NOTE		DRAWN

BGY

BUCKLEY GRAY YEOMAN
+ 44 20 7033 9913
BGY.CO.UK

CLIENT
Criterion Capital

PROJECT
Enderby Place

DRAWING
1 Bed Unit Types B


SCALE
1:50 @ A1 (1:100 @ A3)

DATE
October 2023

DWG No. **1136_GA-U-101** REVISION **P1**

STATUS
PLANNING APPROVED AB



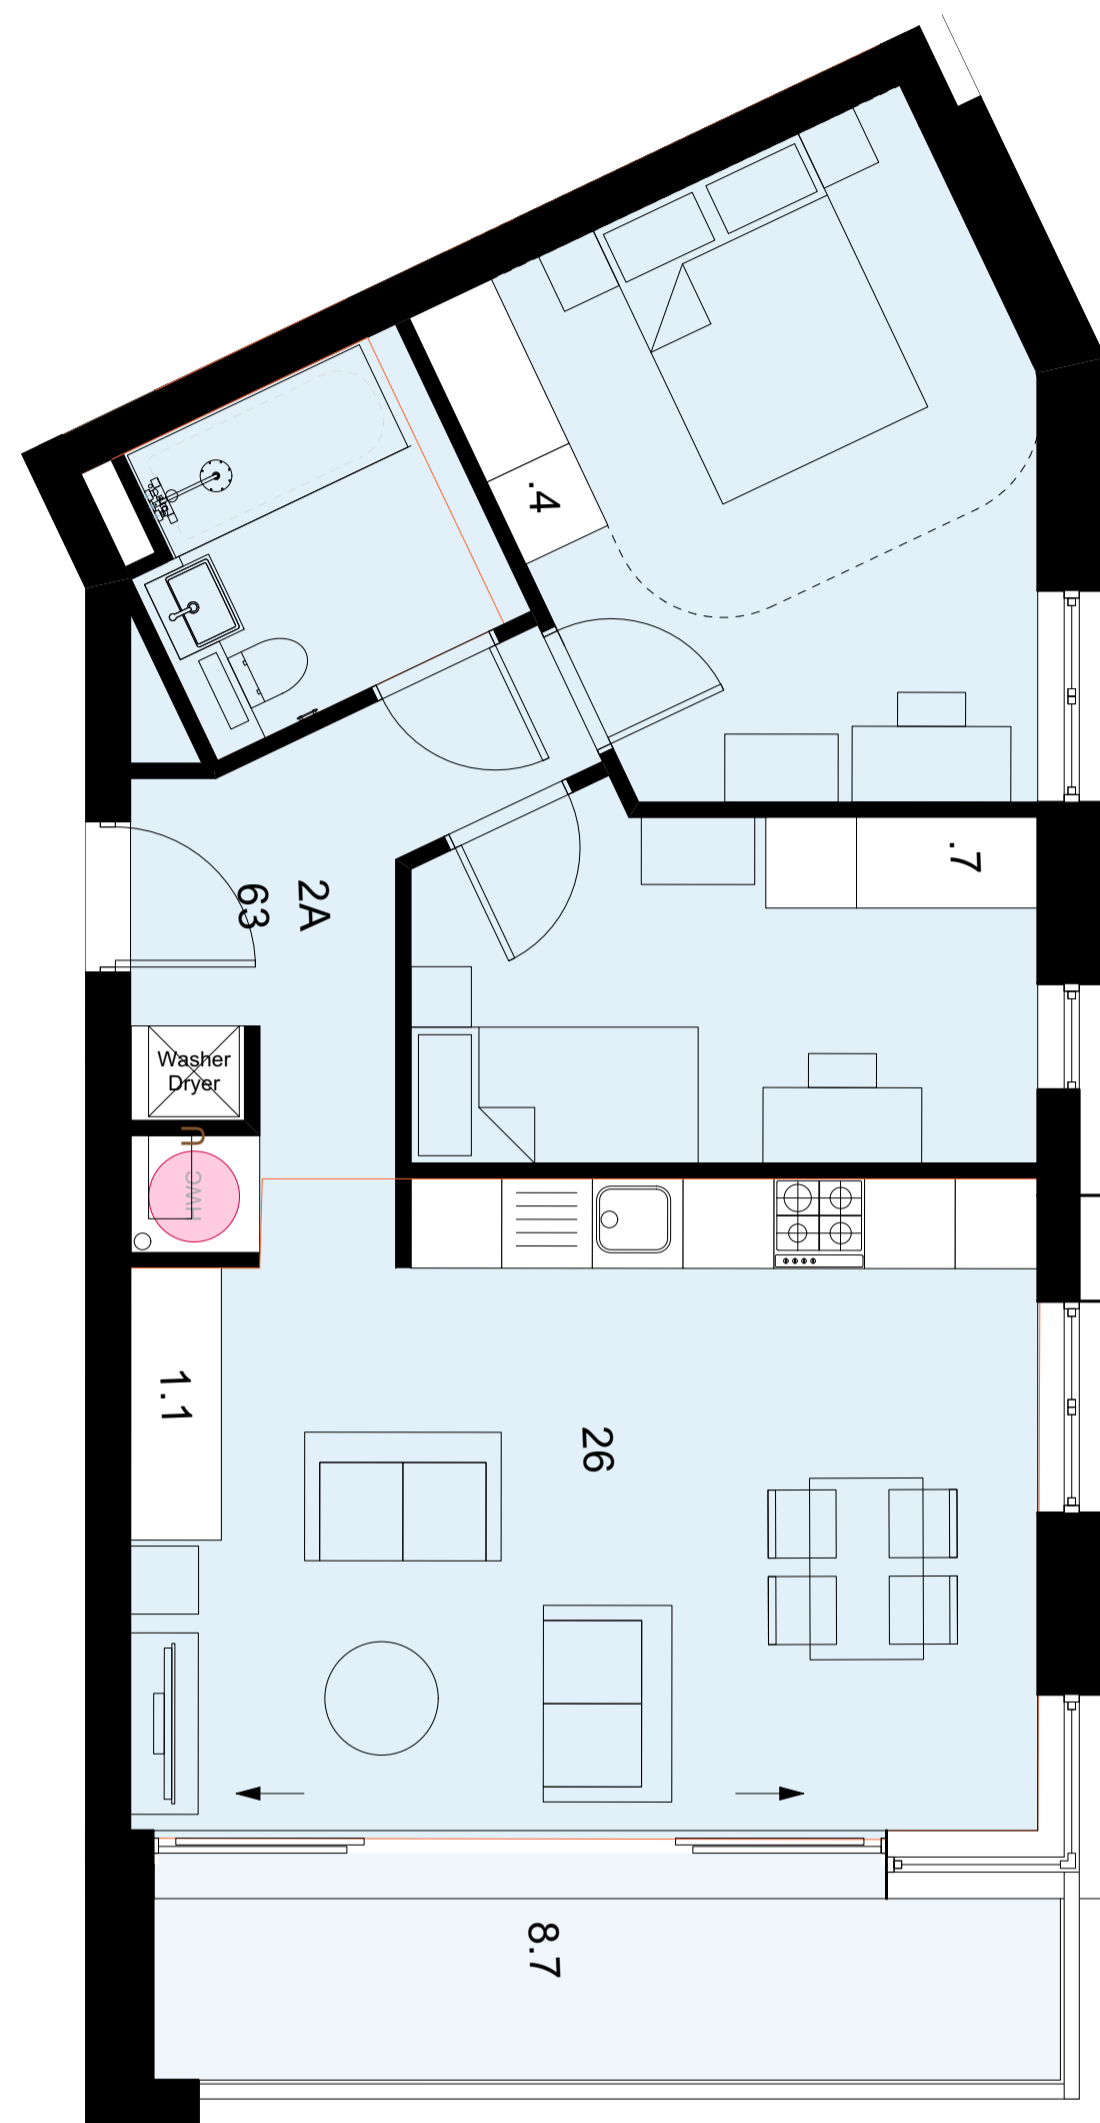

1 Unit Type 2A
Scale: 1:50

2 Bed - 3 Person M4(2)
Area: 63sqm
Storage: 2.2sqm
KLD: 26sqm
Amenity space: 8.7sqm



2 Unit Type 2B
Scale: 1:50

2 Bed - 4 Person M4(2)
Area: 71sqm
Storage: 2.8sqm
KLD: 27sqm
Amenity space: 11sqm



3 Unit Type 2C
Scale: 1:50

2 Bed - 4 Person M4(2)
Area: 84sqm
Storage: 4.3sqm
KLD: 33sqm
Amenity space: 9sqm

GENERAL NOTES.

© Buckley Gray Yeoman Limited

All dimensions to be checked on site prior to commencement of any works, and/or preparation of any shop drawings.

Sizes of and dimensions to any structural elements are indicative only. See structural engineers drawings for actual sizes / dimensions.

Sizes of and dimensions to any service elements are indicative only. See service engineers drawings for actual sizes and dimensions.

This drawing to be read in conjunction with all other Architect's drawings, specifications and other Consultants' information.

All proprietary systems shown on this drawing are to be installed strictly in accordance with the Manufacturers/Suppliers recommended details.

Any discrepancies between information shown on this drawing and any other contract information or manufacturers/suppliers recommendations is to be brought to the attention of the Architect

DO NOT SCALE FROM THIS DRAWING.

NOTES.

P1 30/11/23 PLANNING ISSUE
REV. DATE NOTE DRAWN

BGY

BUCKLEY GRAY YEOMAN
+ 44 20 7033 9913
BGY.CO.UK

CLIENT
Criterion Capital

PROJECT
Enderby Place

DRAWING
2 Bed Unit Types A

SCALE
1:50 @ A1 (1:100 @ A3)

DATE
October 2023

DWG No. REVISION
1136_GA-U-102 P1

STATUS APPROVED
PLANNING AB






1 Unit Type 2D
Scale: 1:50

2 Bed - 4 Person M4(3)
Area: 89sqm
Storage: 3sqm
KLD: 33sqm
Amenity space: 9sqm



2 Unit Type 2E
Scale: 1:50

2 Bed - 3 Person M4(2)
Area: 62sqm
Storage: 4.1sqm
KLD: 27sqm
Amenity space: 7sqm

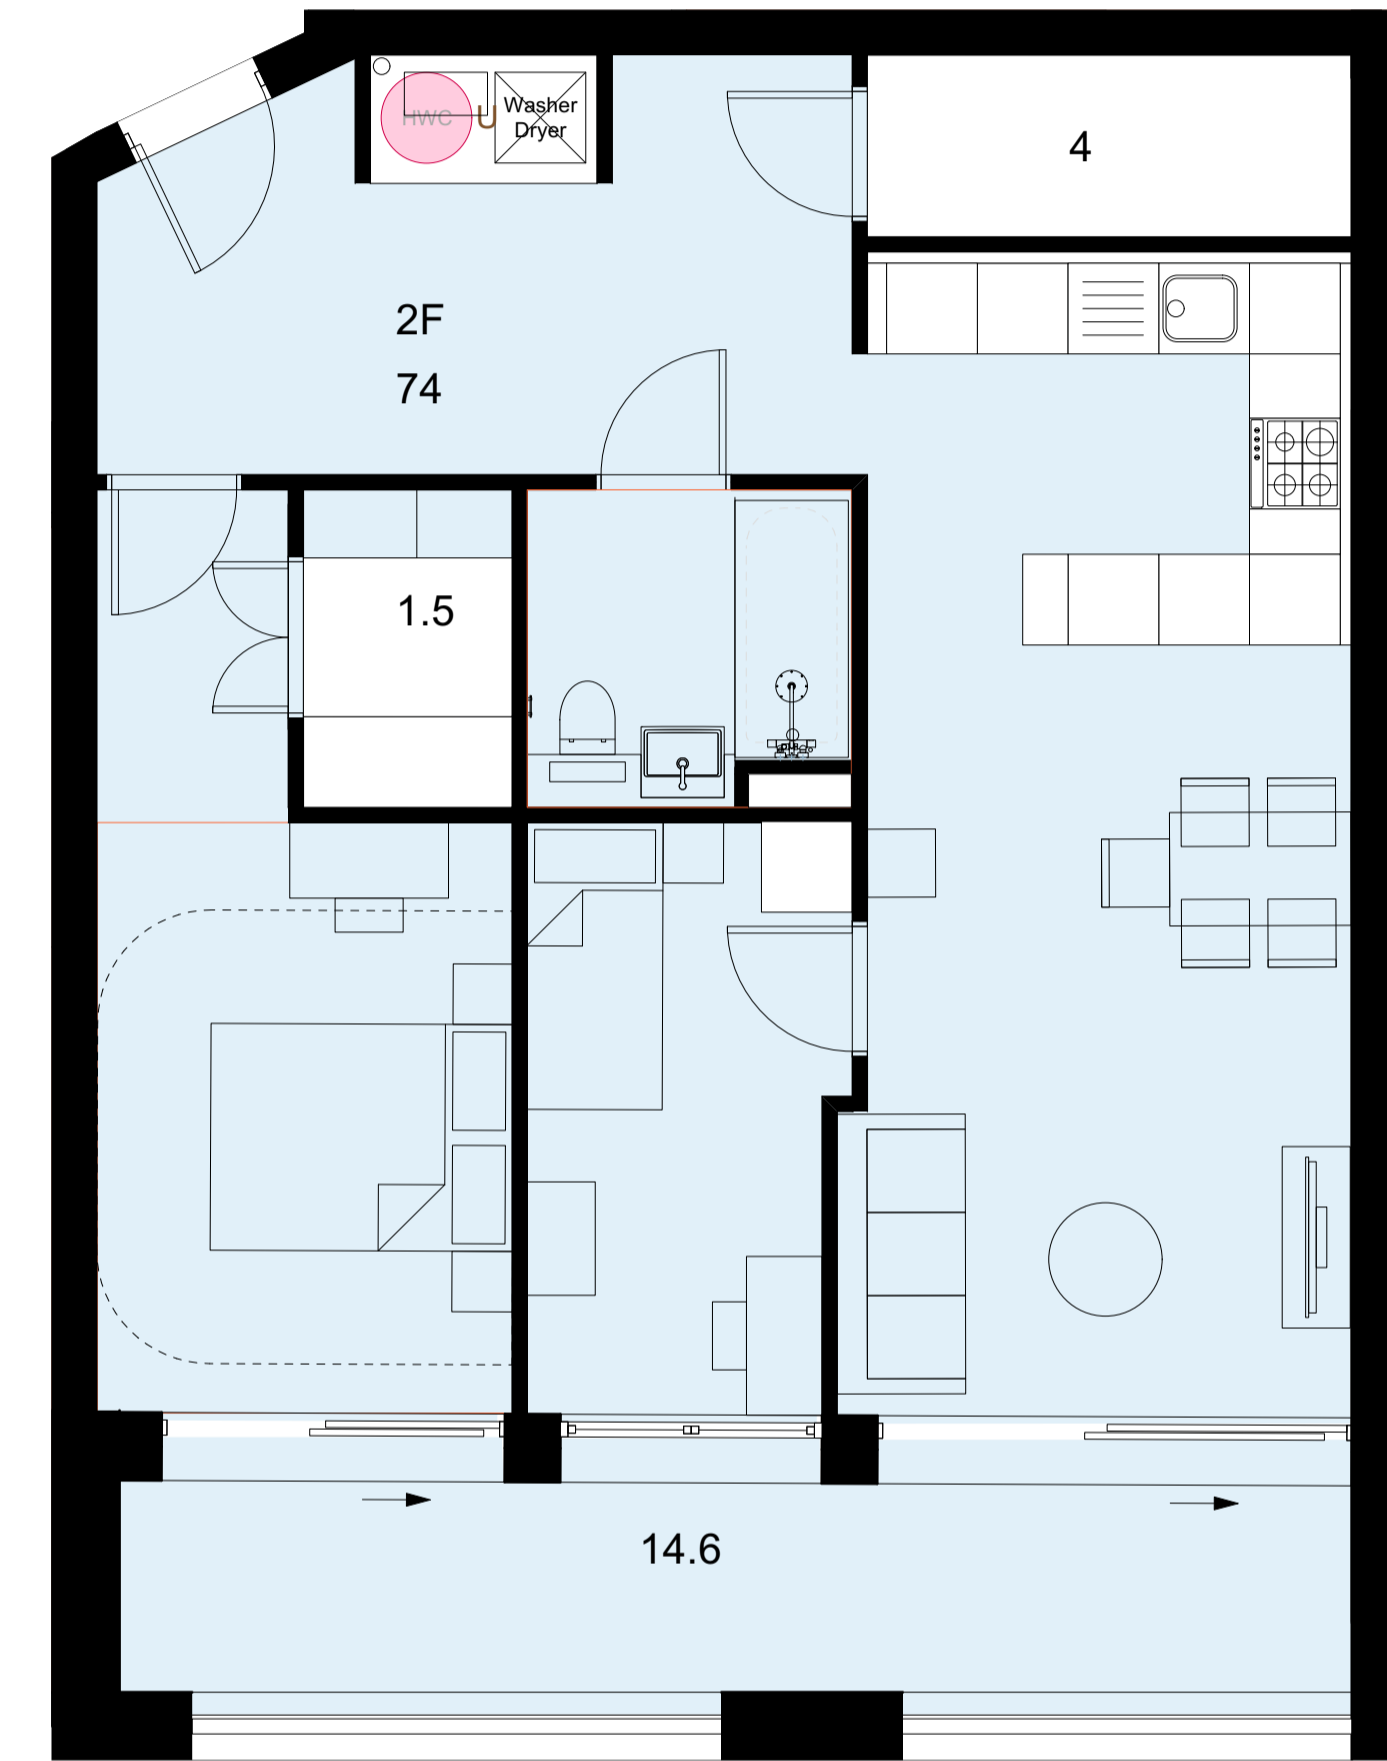

3 Unit Type 2F
Scale: 1:50

2 Bed - 3 Person M4(2)
Area: 74sqm
Storage: 5.5sqm
KLD:
Amenity space: 15

GENERAL NOTES.

© Buckley Gray Yeoman Limited

All dimensions to be checked on site prior to commencement of any works, and/or preparation of any shop drawings.

Sizes of and dimensions to any structural elements are indicative only. See structural engineers drawings for actual sizes / dimensions.

Sizes of and dimensions to any service elements are indicative only. See service engineers drawings for actual sizes and dimensions.

This drawing to be read in conjunction with all other Architect's drawings, specifications and other Consultants' information.

All proprietary systems shown on this drawing are to be installed strictly in accordance with the Manufacturers/Suppliers recommended details.

Any discrepancies between information shown on this drawing and any other contract information or manufacturers/suppliers recommendations is to be brought to the attention of the Architect

DO NOT SCALE FROM THIS DRAWING.

NOTES.

P1 30/11/23 PLANNING ISSUE
REV. DATE NOTE DRAWN

BGY

BUCKLEY GRAY YEOMAN
+ 44 20 7033 9913
BGY.CO.UK

CLIENT
Criterion Capital

PROJECT
Enderby Place


DRAWING
2 Bed Unit Types B


SCALE
1:50 @ A1 (1:100 @ A3)

DATE
October 2023

DWG No. REVISION
1136_GA-U-103 P1

STATUS APPROVED
PLANNING AB

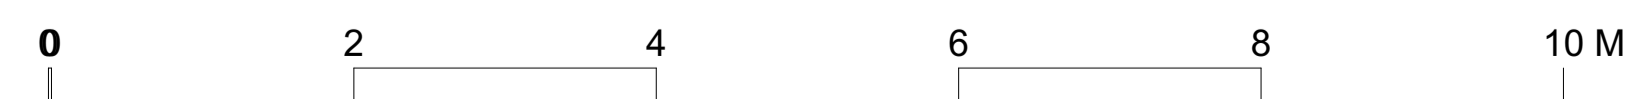

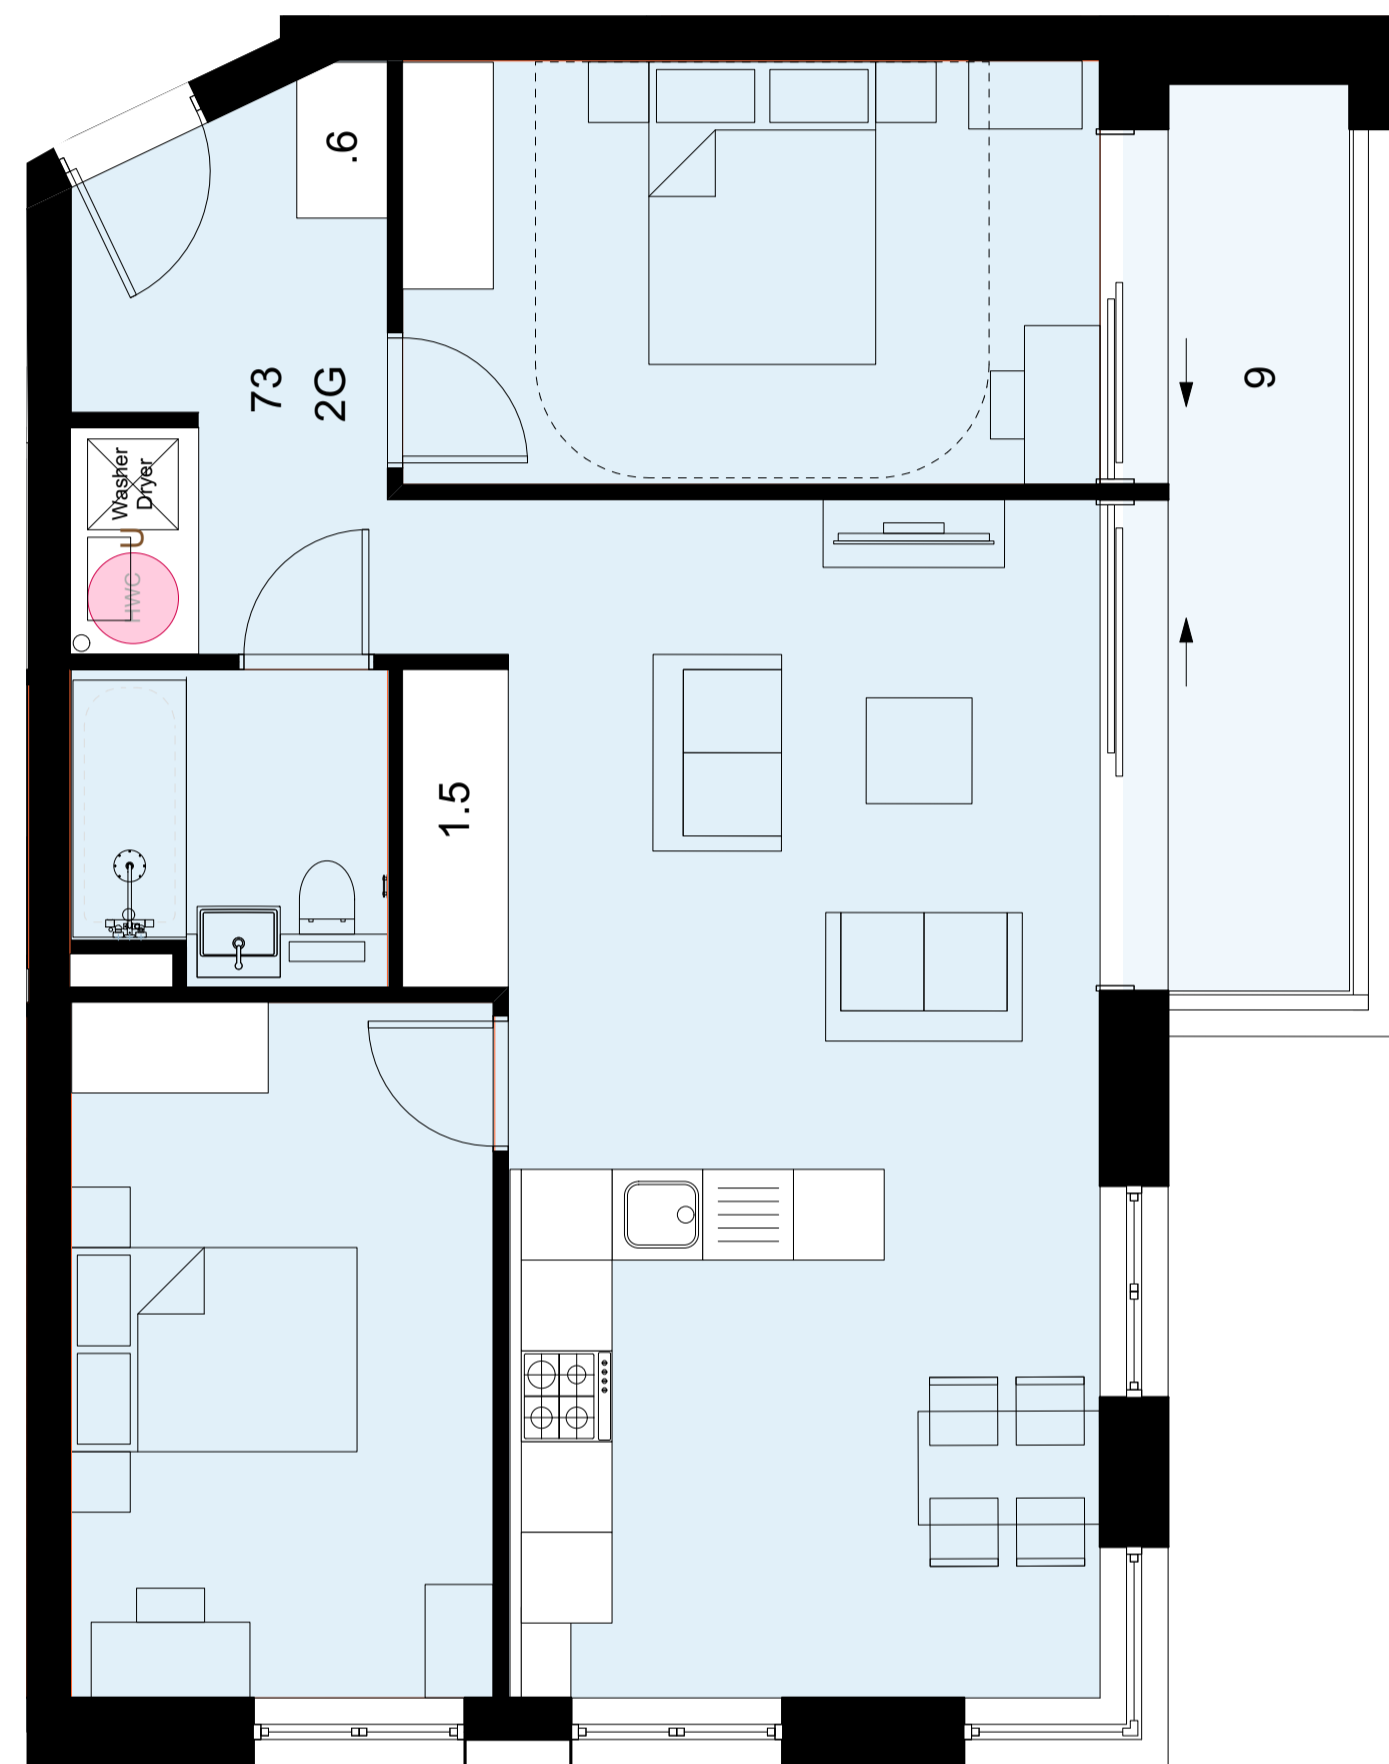


1 Unit Type 2G
Scale: 1:50

2 Bed - 4 Person M4(2)
Area: 73
Storage: 2.5
KLD:
Amenity space: 9



2 Unit Type 2J
Scale: 1:50

2 Bed - 4 Person M4(3)
Area: 84sqm
Storage: 4.3sqm
KLD: 33sqm
Amenity space: 9sqm

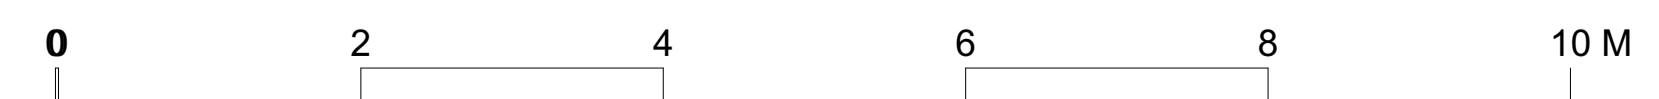

GENERAL NOTES.

© Buckley Gray Yeoman Limited

All dimensions to be checked on site prior to commencement of any works, and/or preparation of any shop drawings.

Sizes of and dimensions to any structural elements are indicative only. See structural engineers drawings for actual sizes / dimensions.

Sizes of and dimensions to any service elements are indicative only. See service engineers drawings for actual sizes and dimensions.

This drawing to be read in conjunction with all other Architect's drawings, specifications and other Consultants' information.

All proprietary systems shown on this drawing are to be installed strictly in accordance with the Manufacturers/Suppliers recommended details.

Any discrepancies between information shown on this drawing and any other contract information or manufacturers/suppliers recommendations is to be brought to the attention of the Architect

DO NOT SCALE FROM THIS DRAWING.

NOTES.

P1	30/11/23	PLANNING ISSUE	
REV. DATE	NOTE		DRAWN

BGY

BUCKLEY GRAY YEOMAN
+ 44 20 7033 9913
BGY.CO.UK

CLIENT
Criterion Capital

PROJECT
Enderby Place


DRAWING
2 Bed Unit Types C

SCALE
1:50 @ A1 (1:100 @ A3)


DATE
October 2023

DWG No. REVISION
1136_GA-U-104 P1


STATUS APPROVED
PLANNING AB

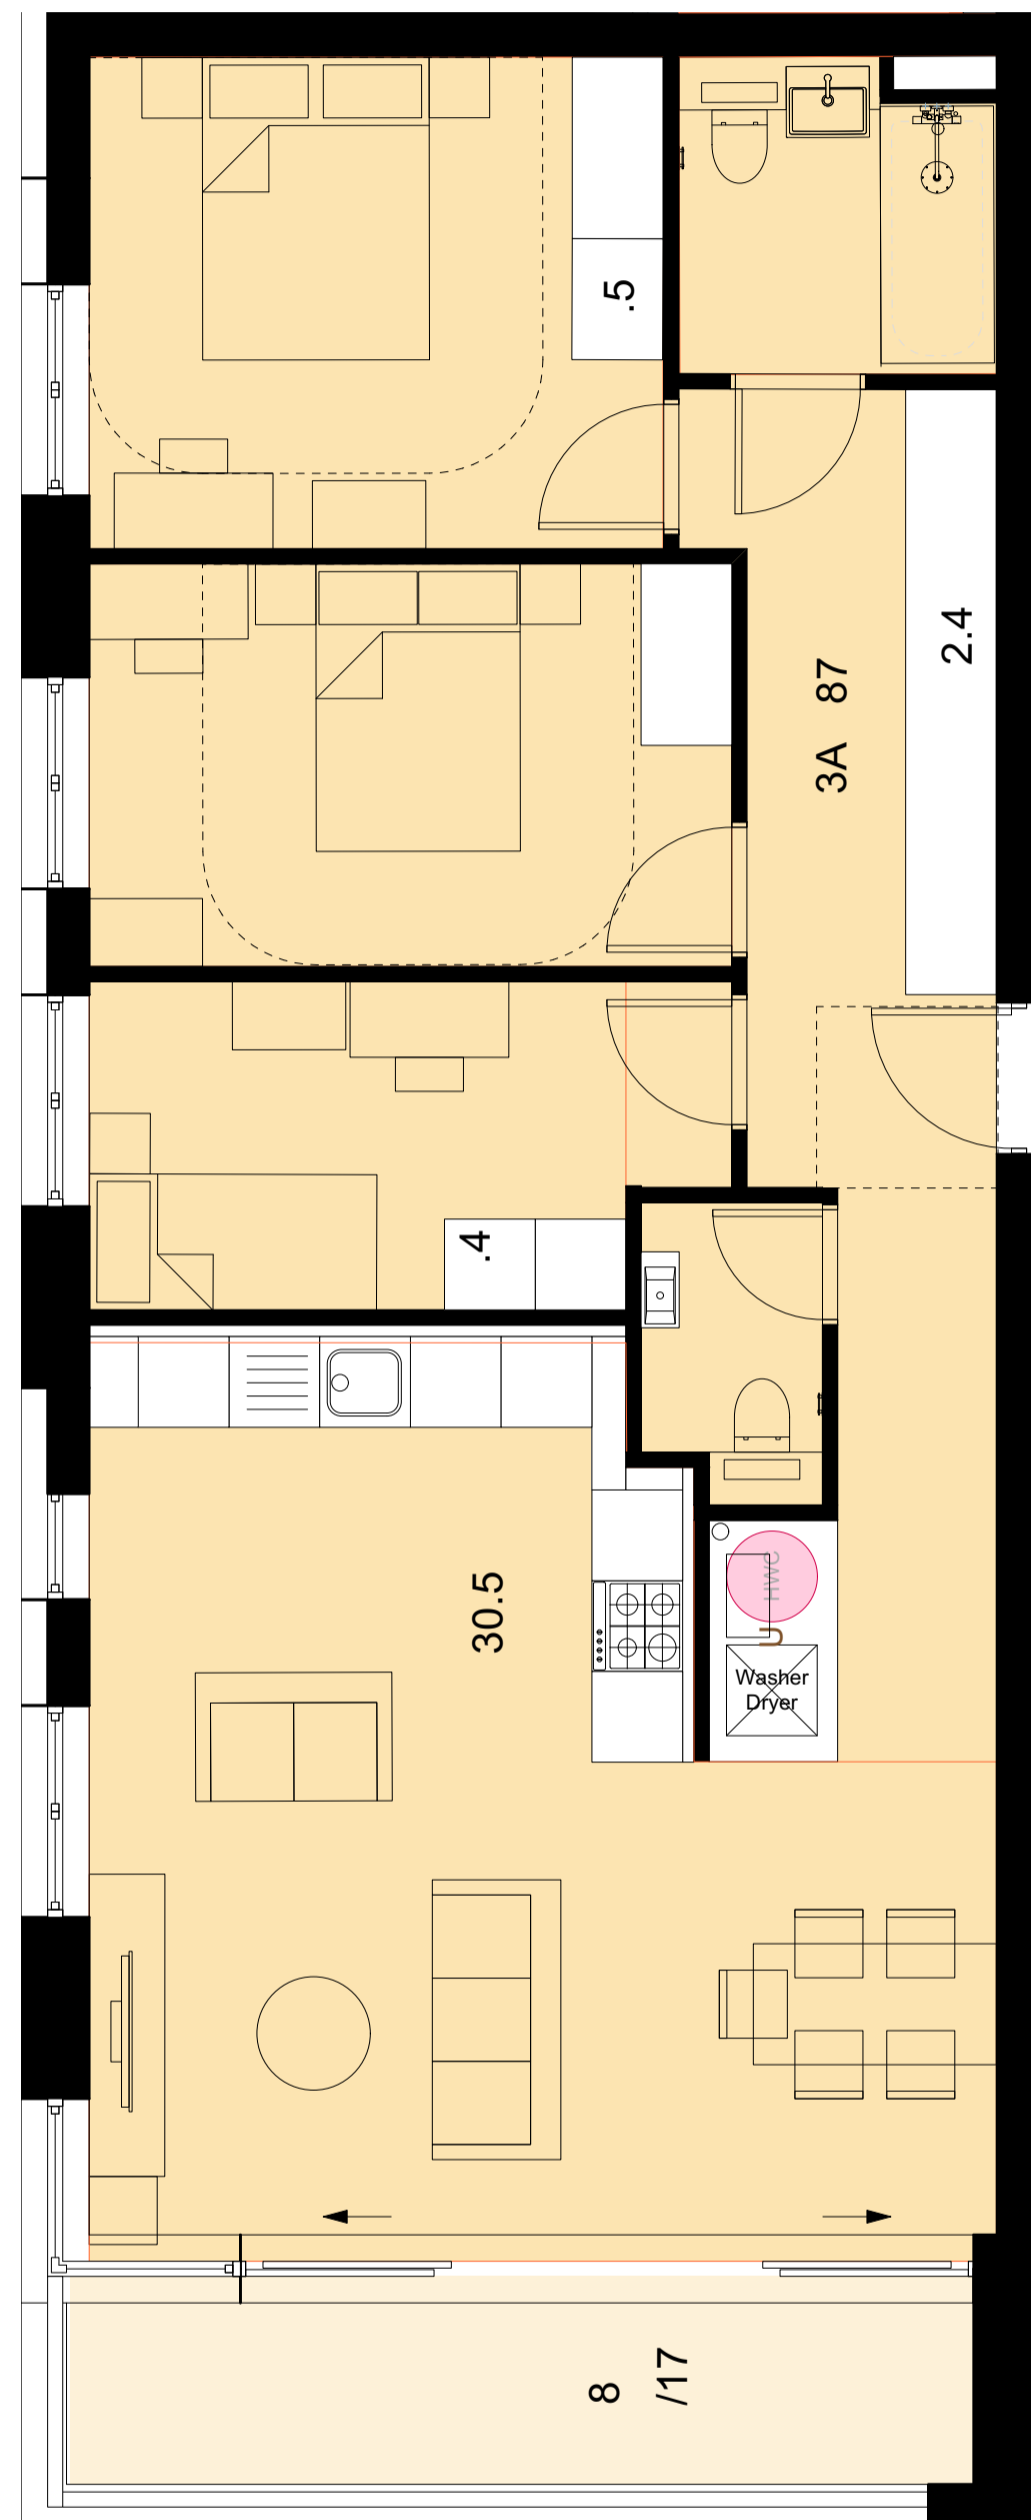

1 Unit Type 3A
Scale: 1:50
3 Bed - 5 Person M4(2)
Area: 87sqm
Storage: 3.3sqm
KLD: 31sqm
Amenity space: 8sqm

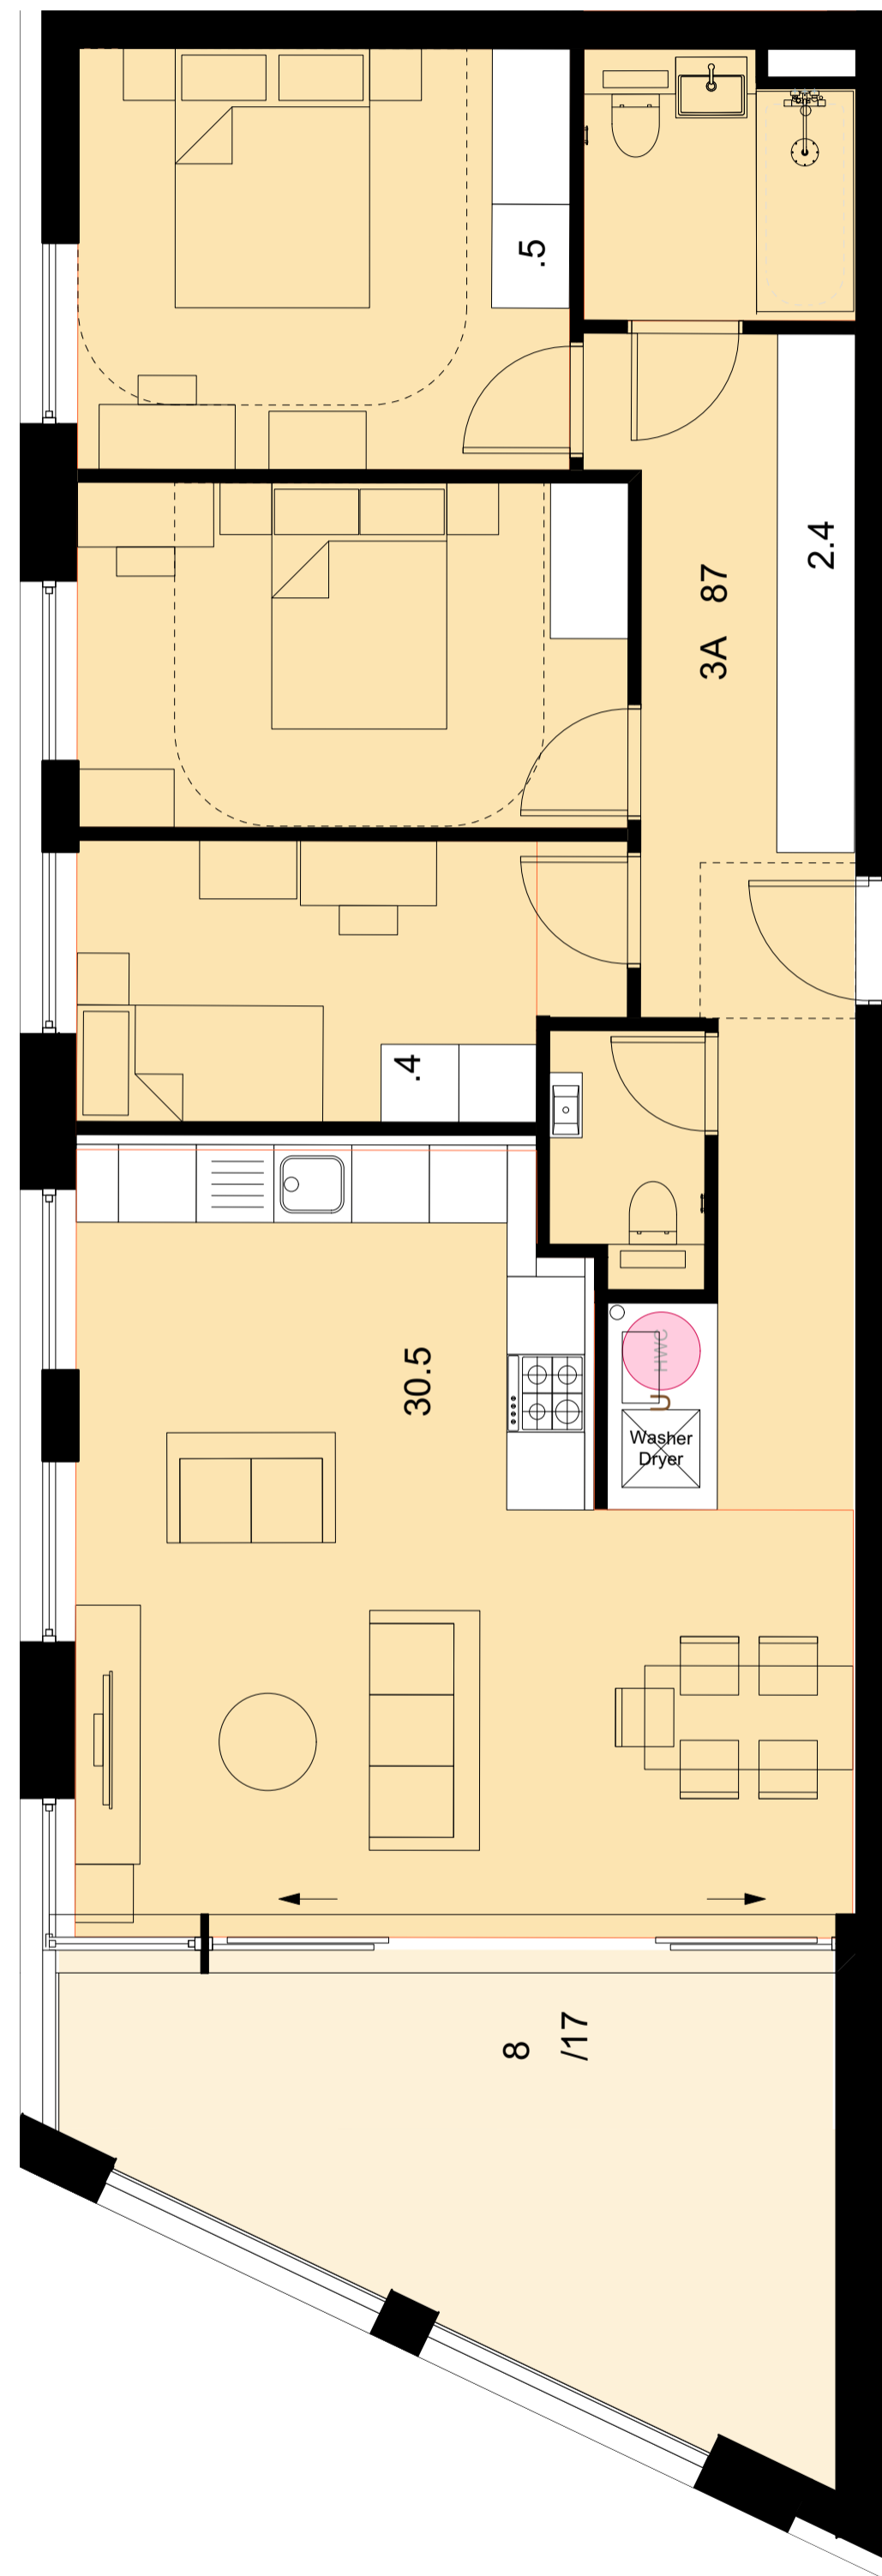

3 Unit Type 3A(2)
Scale: 1:50
3 Bed - 5 Person M4(2)
Area: 87sqm
Storage: 3.3sqm
KLD: 31sqm
Amenity space: 17

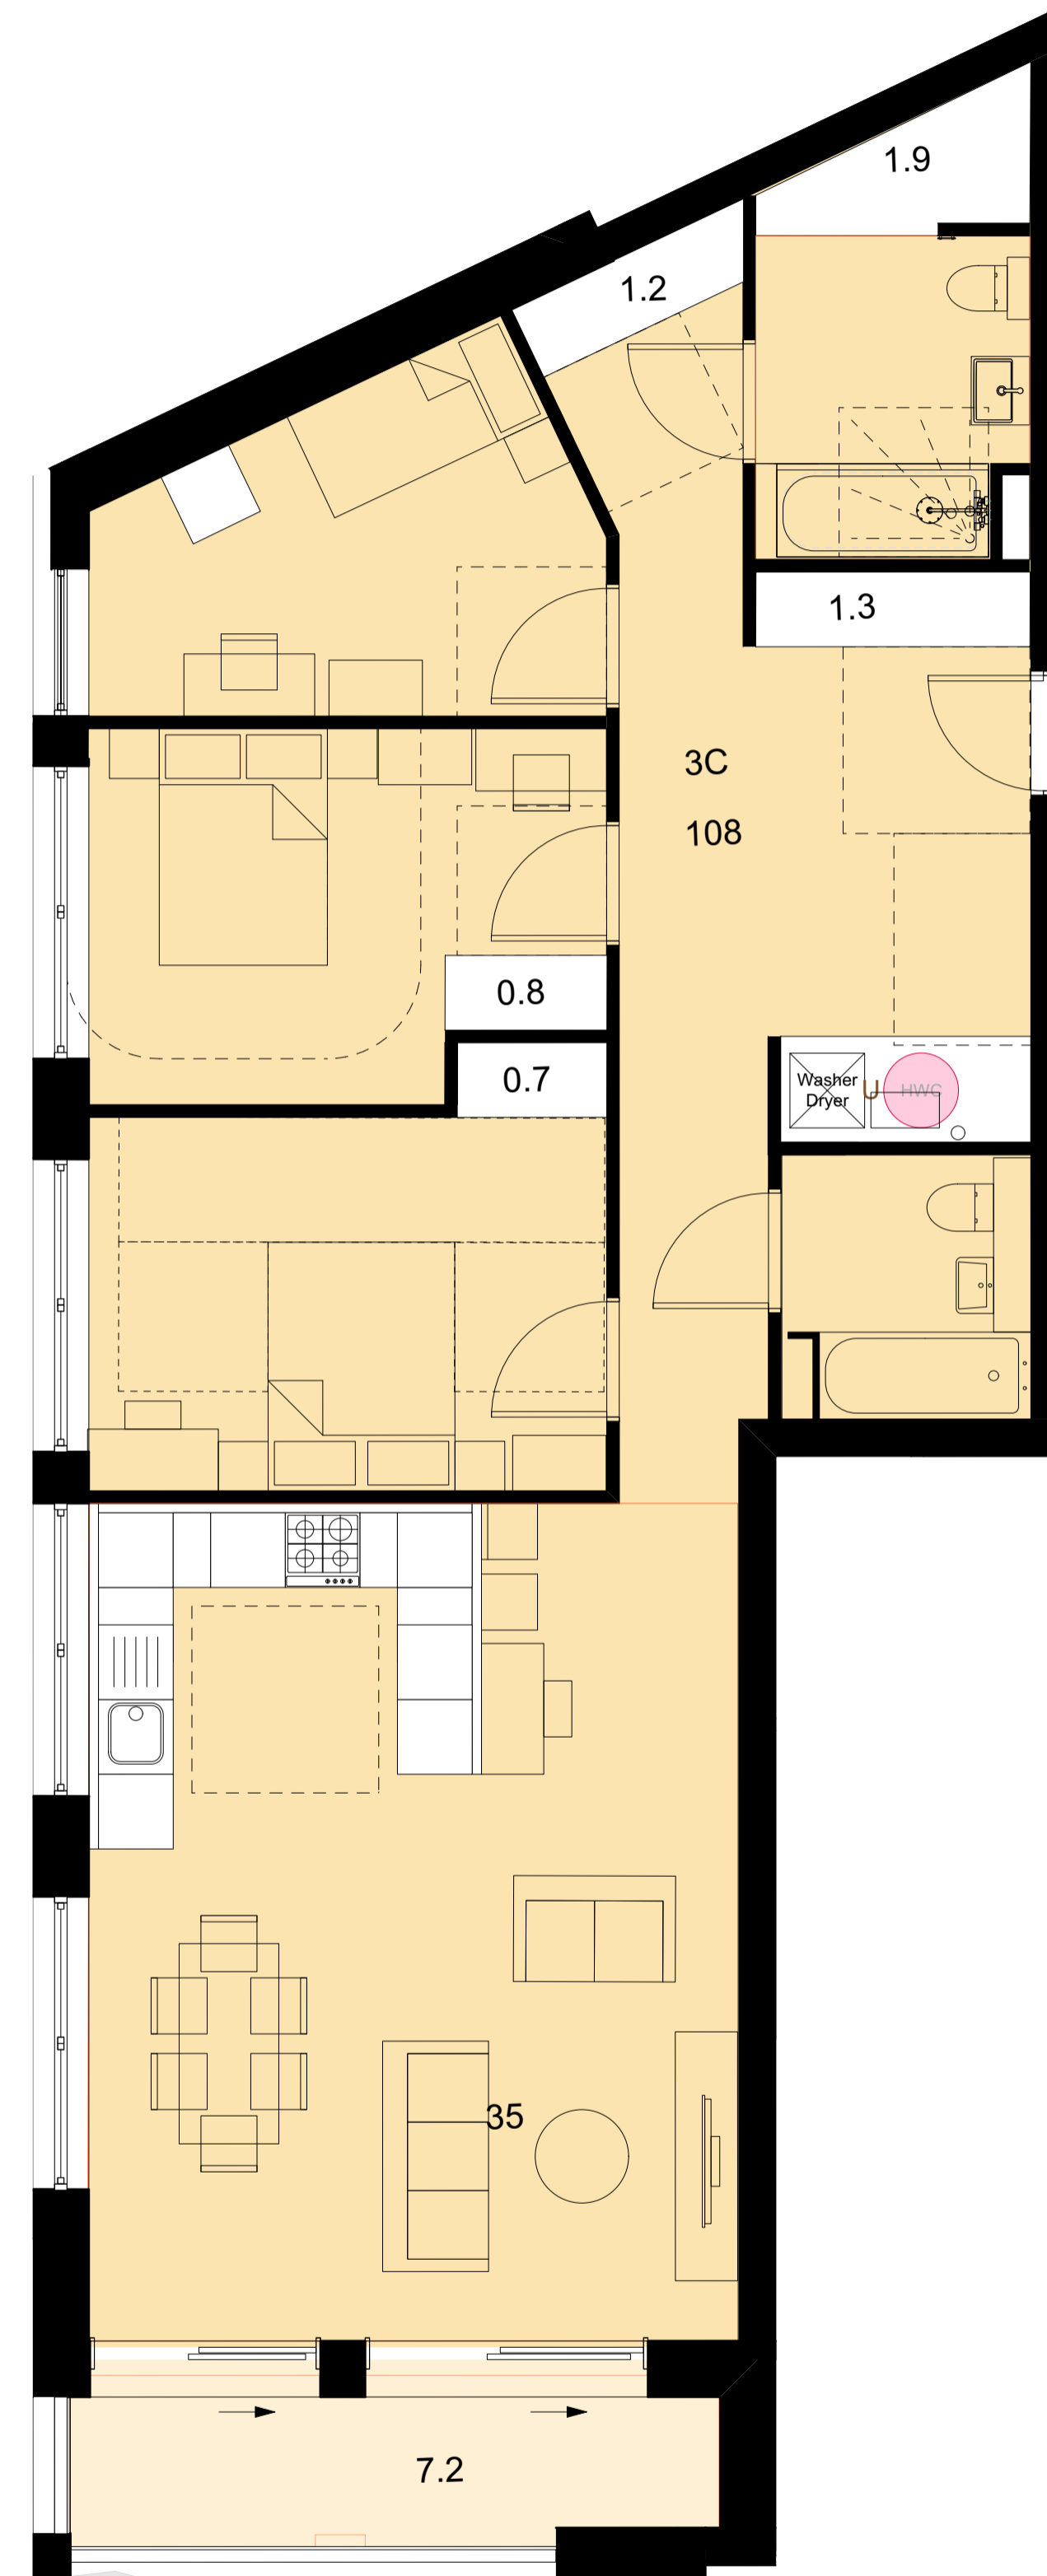


2 Unit Type 3B
Scale: 1:50
3 Bed - 5 Person M4(3)
Area: 108sqm
Storage: 5.7sqm
KLD: 35sqm
Amenity space: 8sqm



GENERAL NOTES.
© Buckley Gray Yeoman Limited
All dimensions to be checked on site prior to commencement of any works, and/or preparation of any shop drawings.
Sizes of and dimensions to any structural elements are indicative only. See structural engineers drawings for actual sizes / dimensions.
Sizes of and dimensions to any service elements are indicative only. See service engineers drawings for actual sizes and dimensions.
This drawing to be read in conjunction with all other Architect's drawings, specifications and other Consultants' information.
All proprietary systems shown on this drawing are to be installed strictly in accordance with the Manufacturers/Suppliers recommended details.
Any discrepancies between information shown on this drawing and any other contract information or manufacturers/suppliers recommendations is to be brought to the attention of the Architect
DO NOT SCALE FROM THIS DRAWING.
NOTES.


P1 30/11/23 PLANNING ISSUE
REV. DATE NOTE DRAWN

BGY BUCKLEY GRAY YEOMAN +44 20 7033 9913 BGY.CO.UK	
CLIENT	Criterion Capital
PROJECT	Enderby Place
DRAWING	3 Bed Unit Types
SCALE	1:50 @ A1 (1:100 @ A3)
DATE	October 2023
DWG No.	1136_GA-U-105 P1
STATUS	PLANNING APPROVED AB

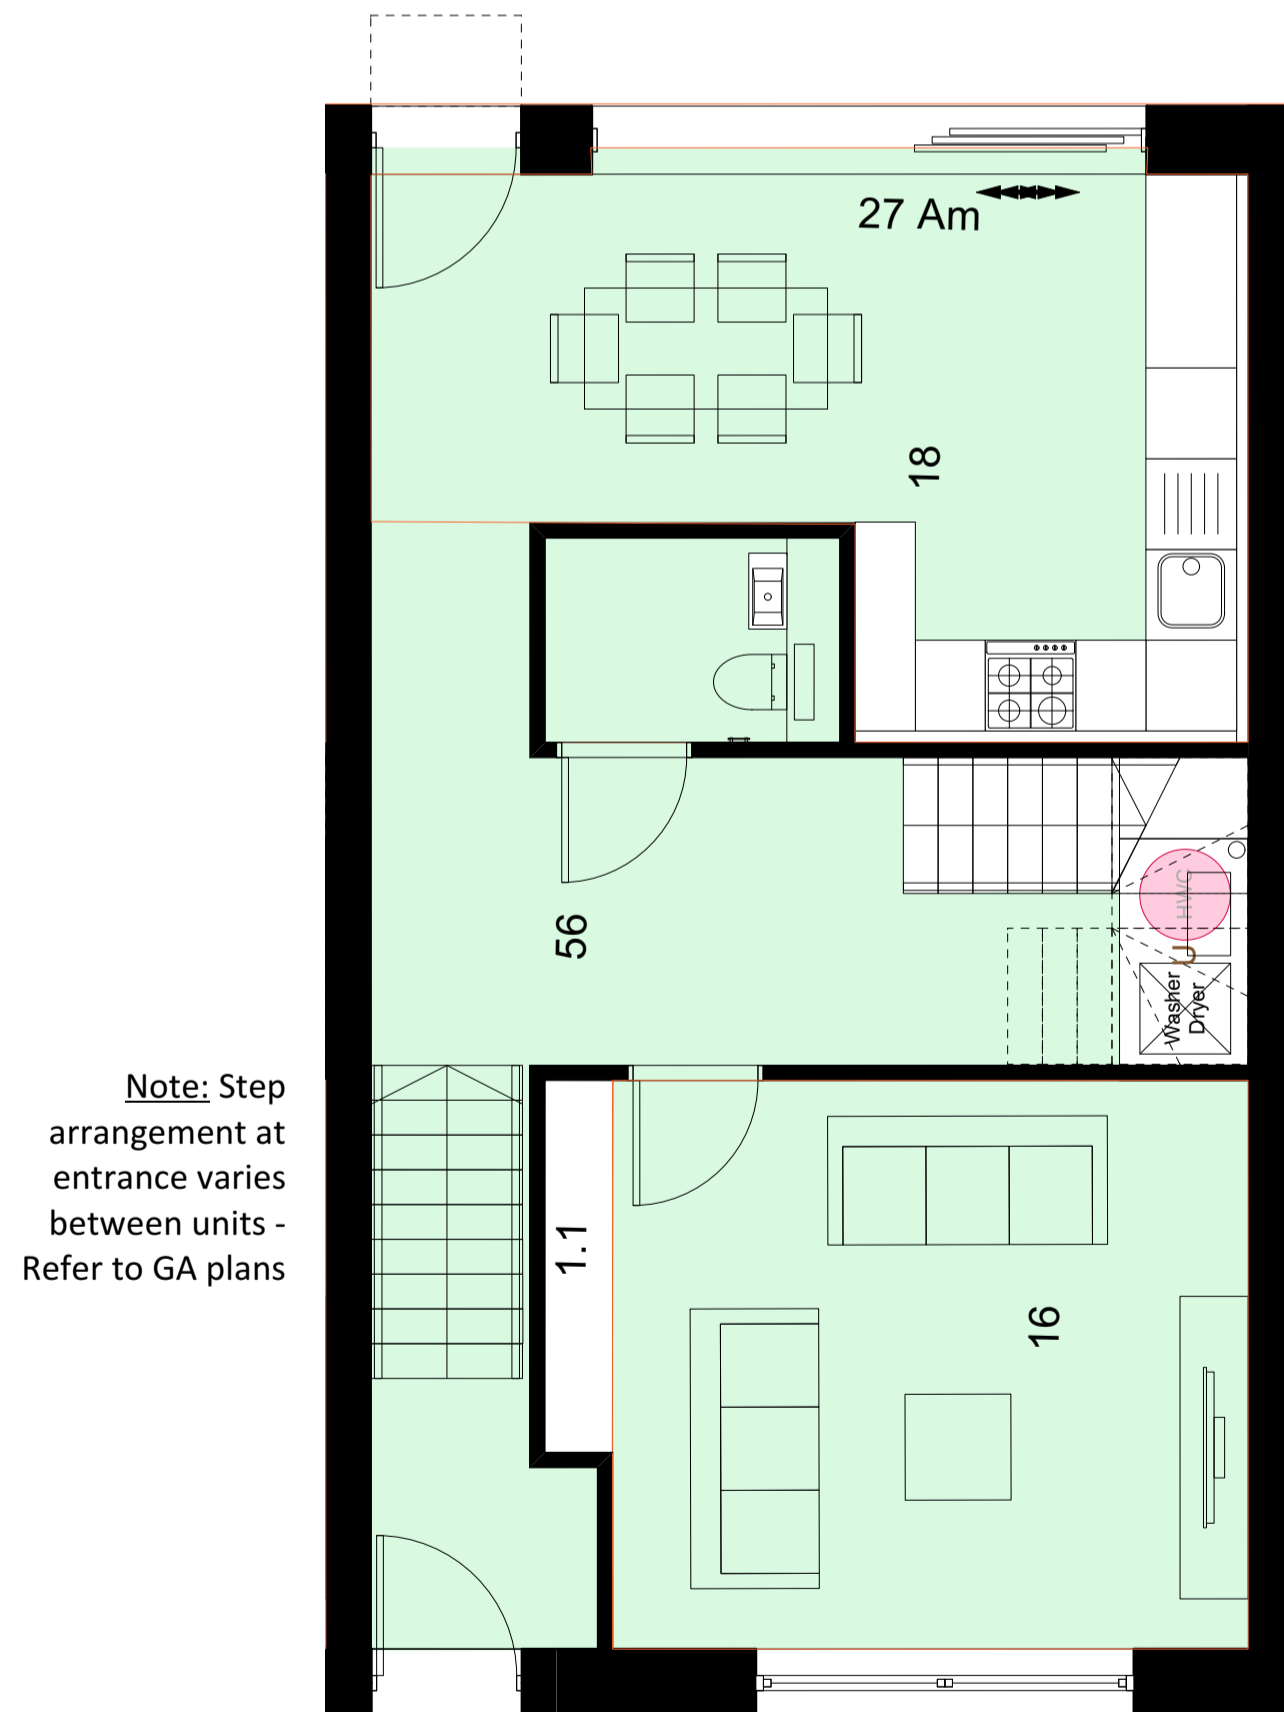


1 Unit Type 4A - GF
Scale: 1:50


4 Bed - 6 Person M4(2)
Area: 108sqm
Storage: 3.5sqm
KLD: 34sqm
Amenity space: 27sqm

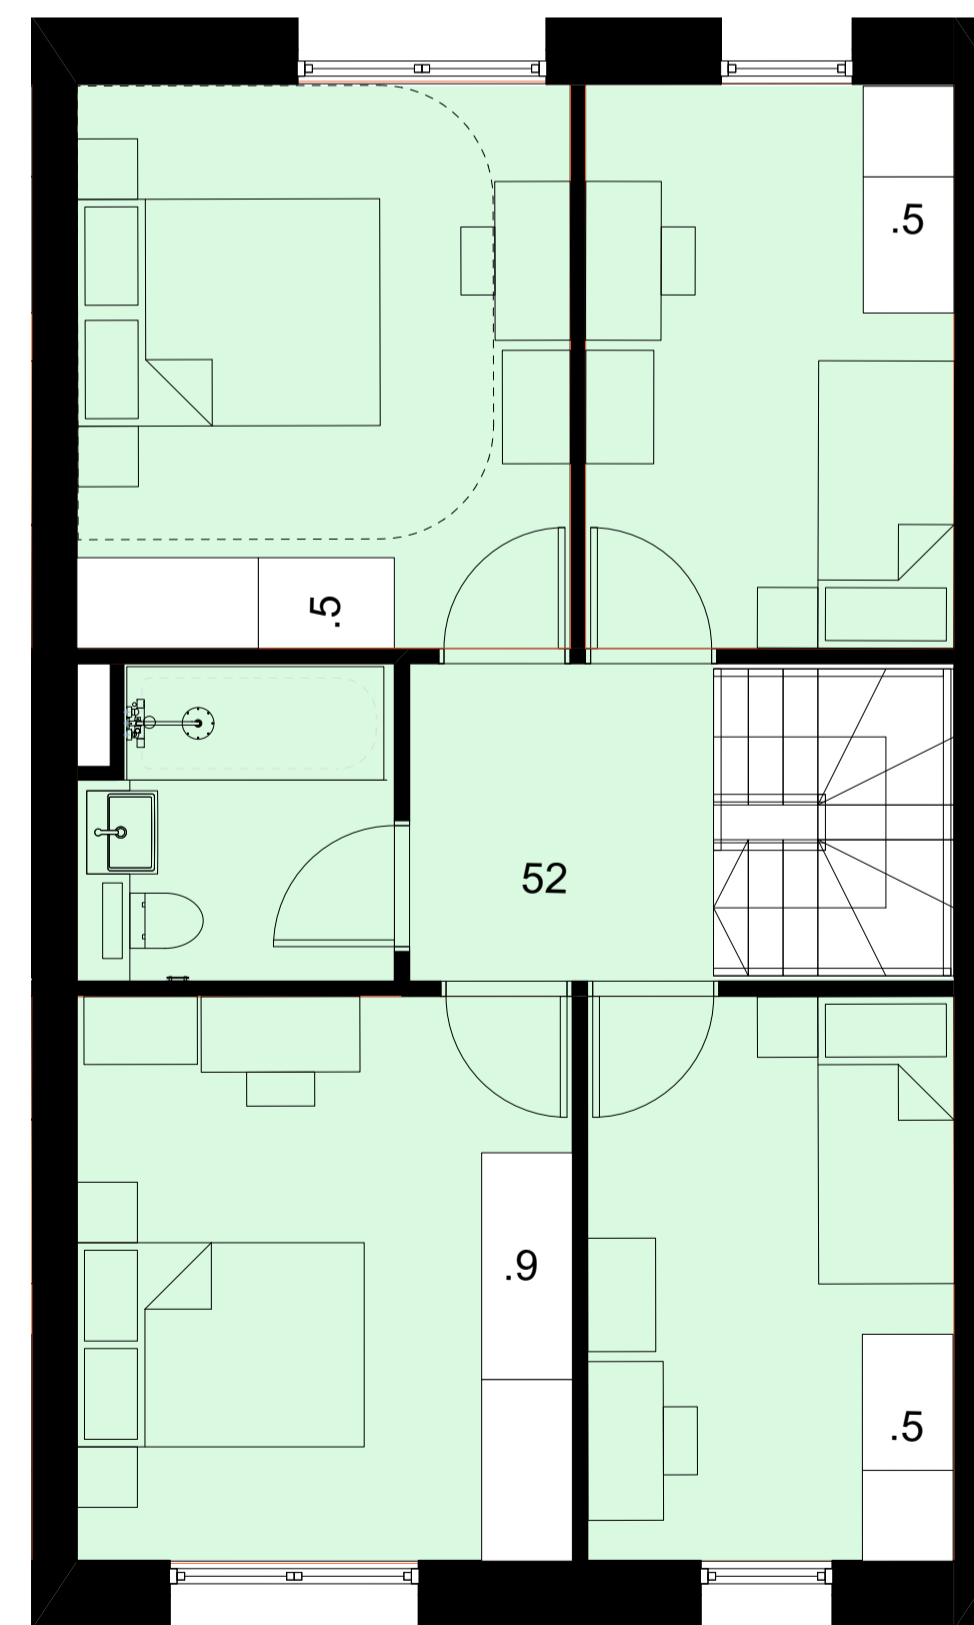

2 Unit Type 4A - 1F
Scale: 1:50

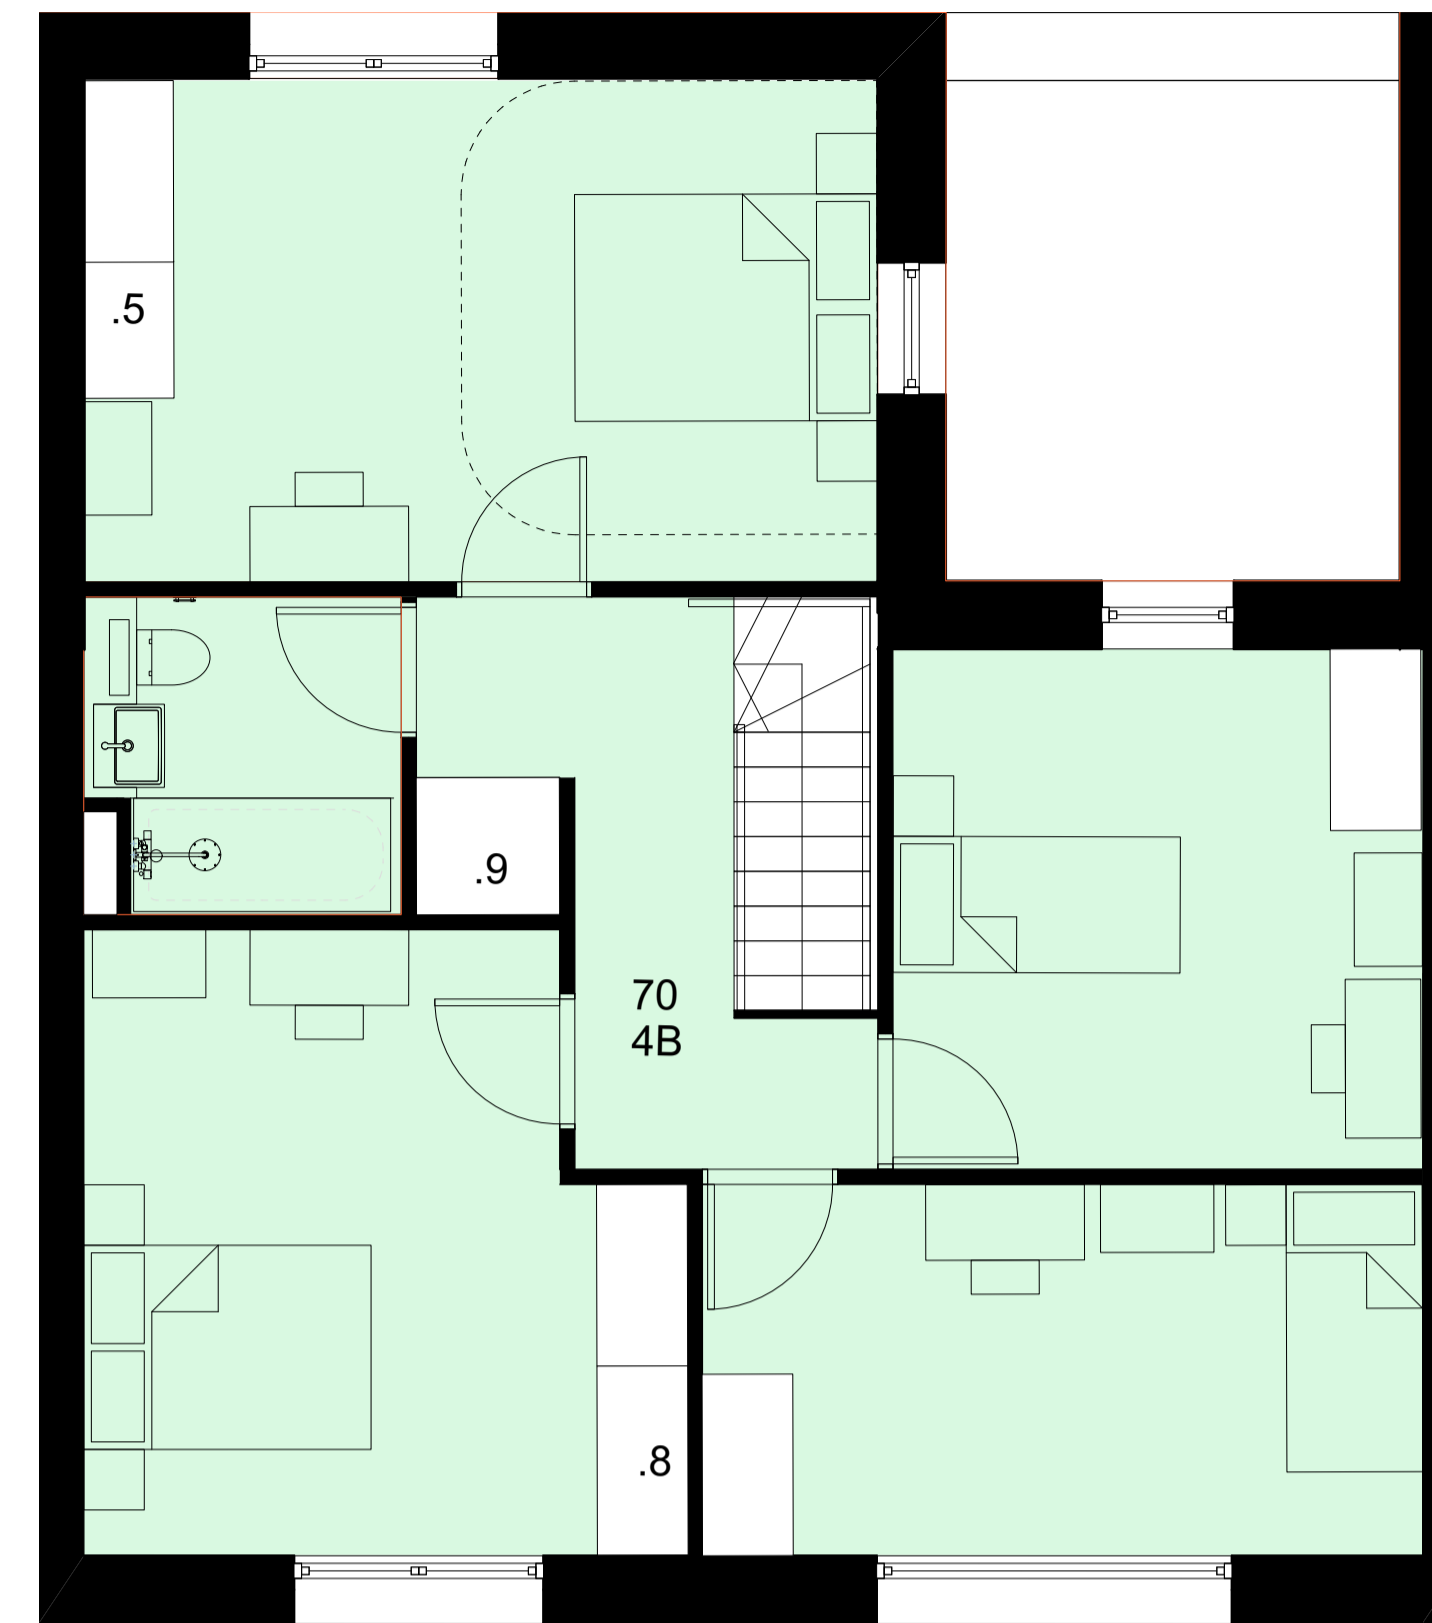

4 Unit Type 4B - 1F
Scale: 1:50

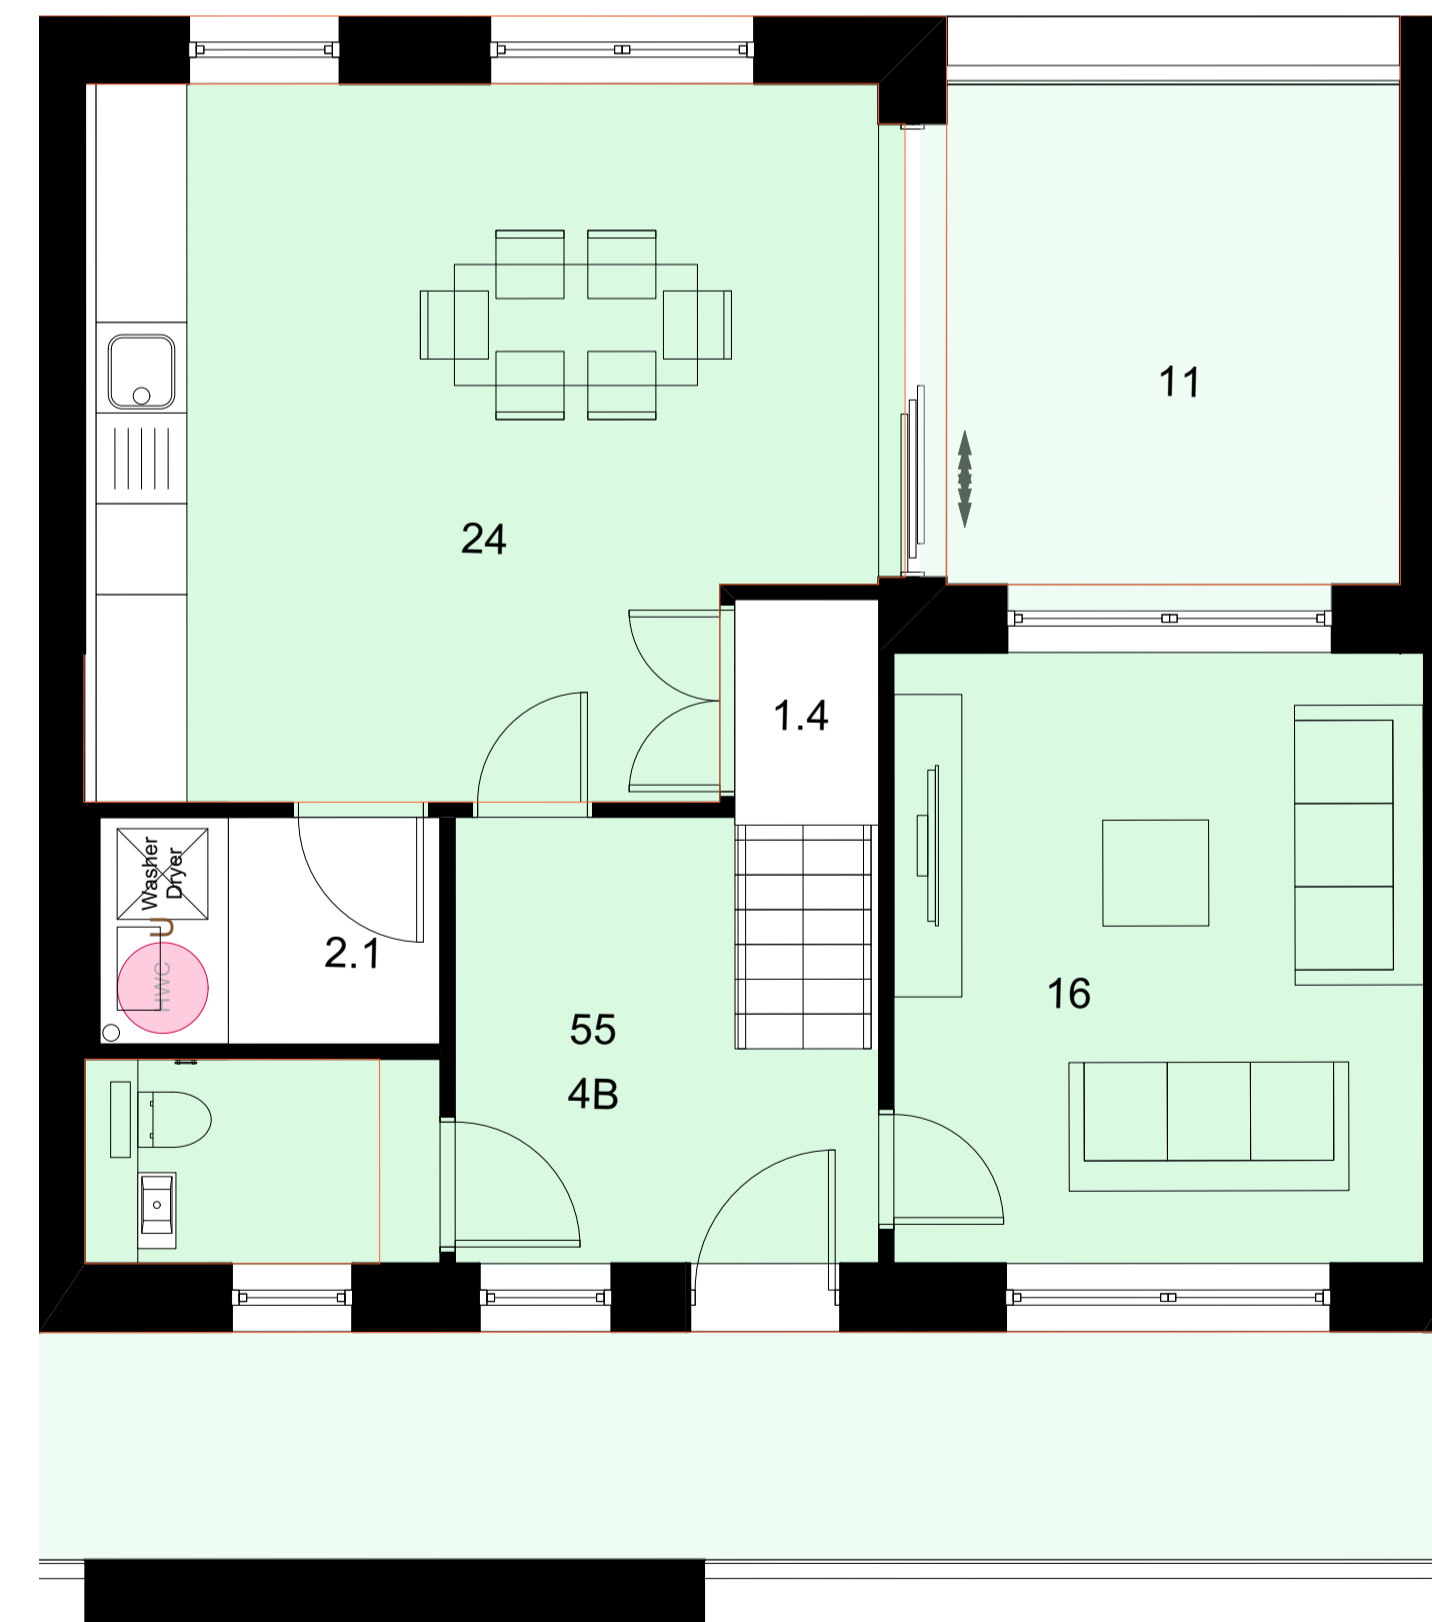

3 Unit Type 4B - GF
Scale: 1:50

4 Bed - 6 Person M4(2)
Area: 125sqm
Storage: 5.7sqm
KLD: 41sqm
Amenity space: 11sqm



GENERAL NOTES.

© Buckley Gray Yeoman Limited

All dimensions to be checked on site prior to commencement of any works, and/or preparation of any shop drawings.

Sizes of and dimensions to any structural elements are indicative only. See structural engineers drawings for actual sizes / dimensions.

Sizes of and dimensions to any service elements are indicative only. See service engineers drawings for actual sizes and dimensions.

This drawing to be read in conjunction with all other Architect's drawings, specifications and other Consultants' information.

All proprietary systems shown on this drawing are to be installed strictly in accordance with the Manufacturers/Suppliers recommended details.

Any discrepancies between information shown on this drawing and any other contract information or manufacturers/suppliers recommendations is to be brought to the attention of the Architect

DO NOT SCALE FROM THIS DRAWING.

NOTES.

P1	30/11/23	PLANNING ISSUE		
REV.	DATE	NOTE		DRAWN

BGY

BUCKLEY GRAY YEOMAN
+44 20 7033 9913
BGY.CO.UK

CLIENT
Criterion Capital

PROJECT
Enderby Place

DRAWING
4 Bed Unit Types

SCALE
1:50 @ A1 (1:100 @ A3)

DATE
October 2023

DWG No. **1136_GA-U-106** REVISION **P1**

STATUS **PLANNING** APPROVED **AB**