


Morden Wharf
(Proposed)

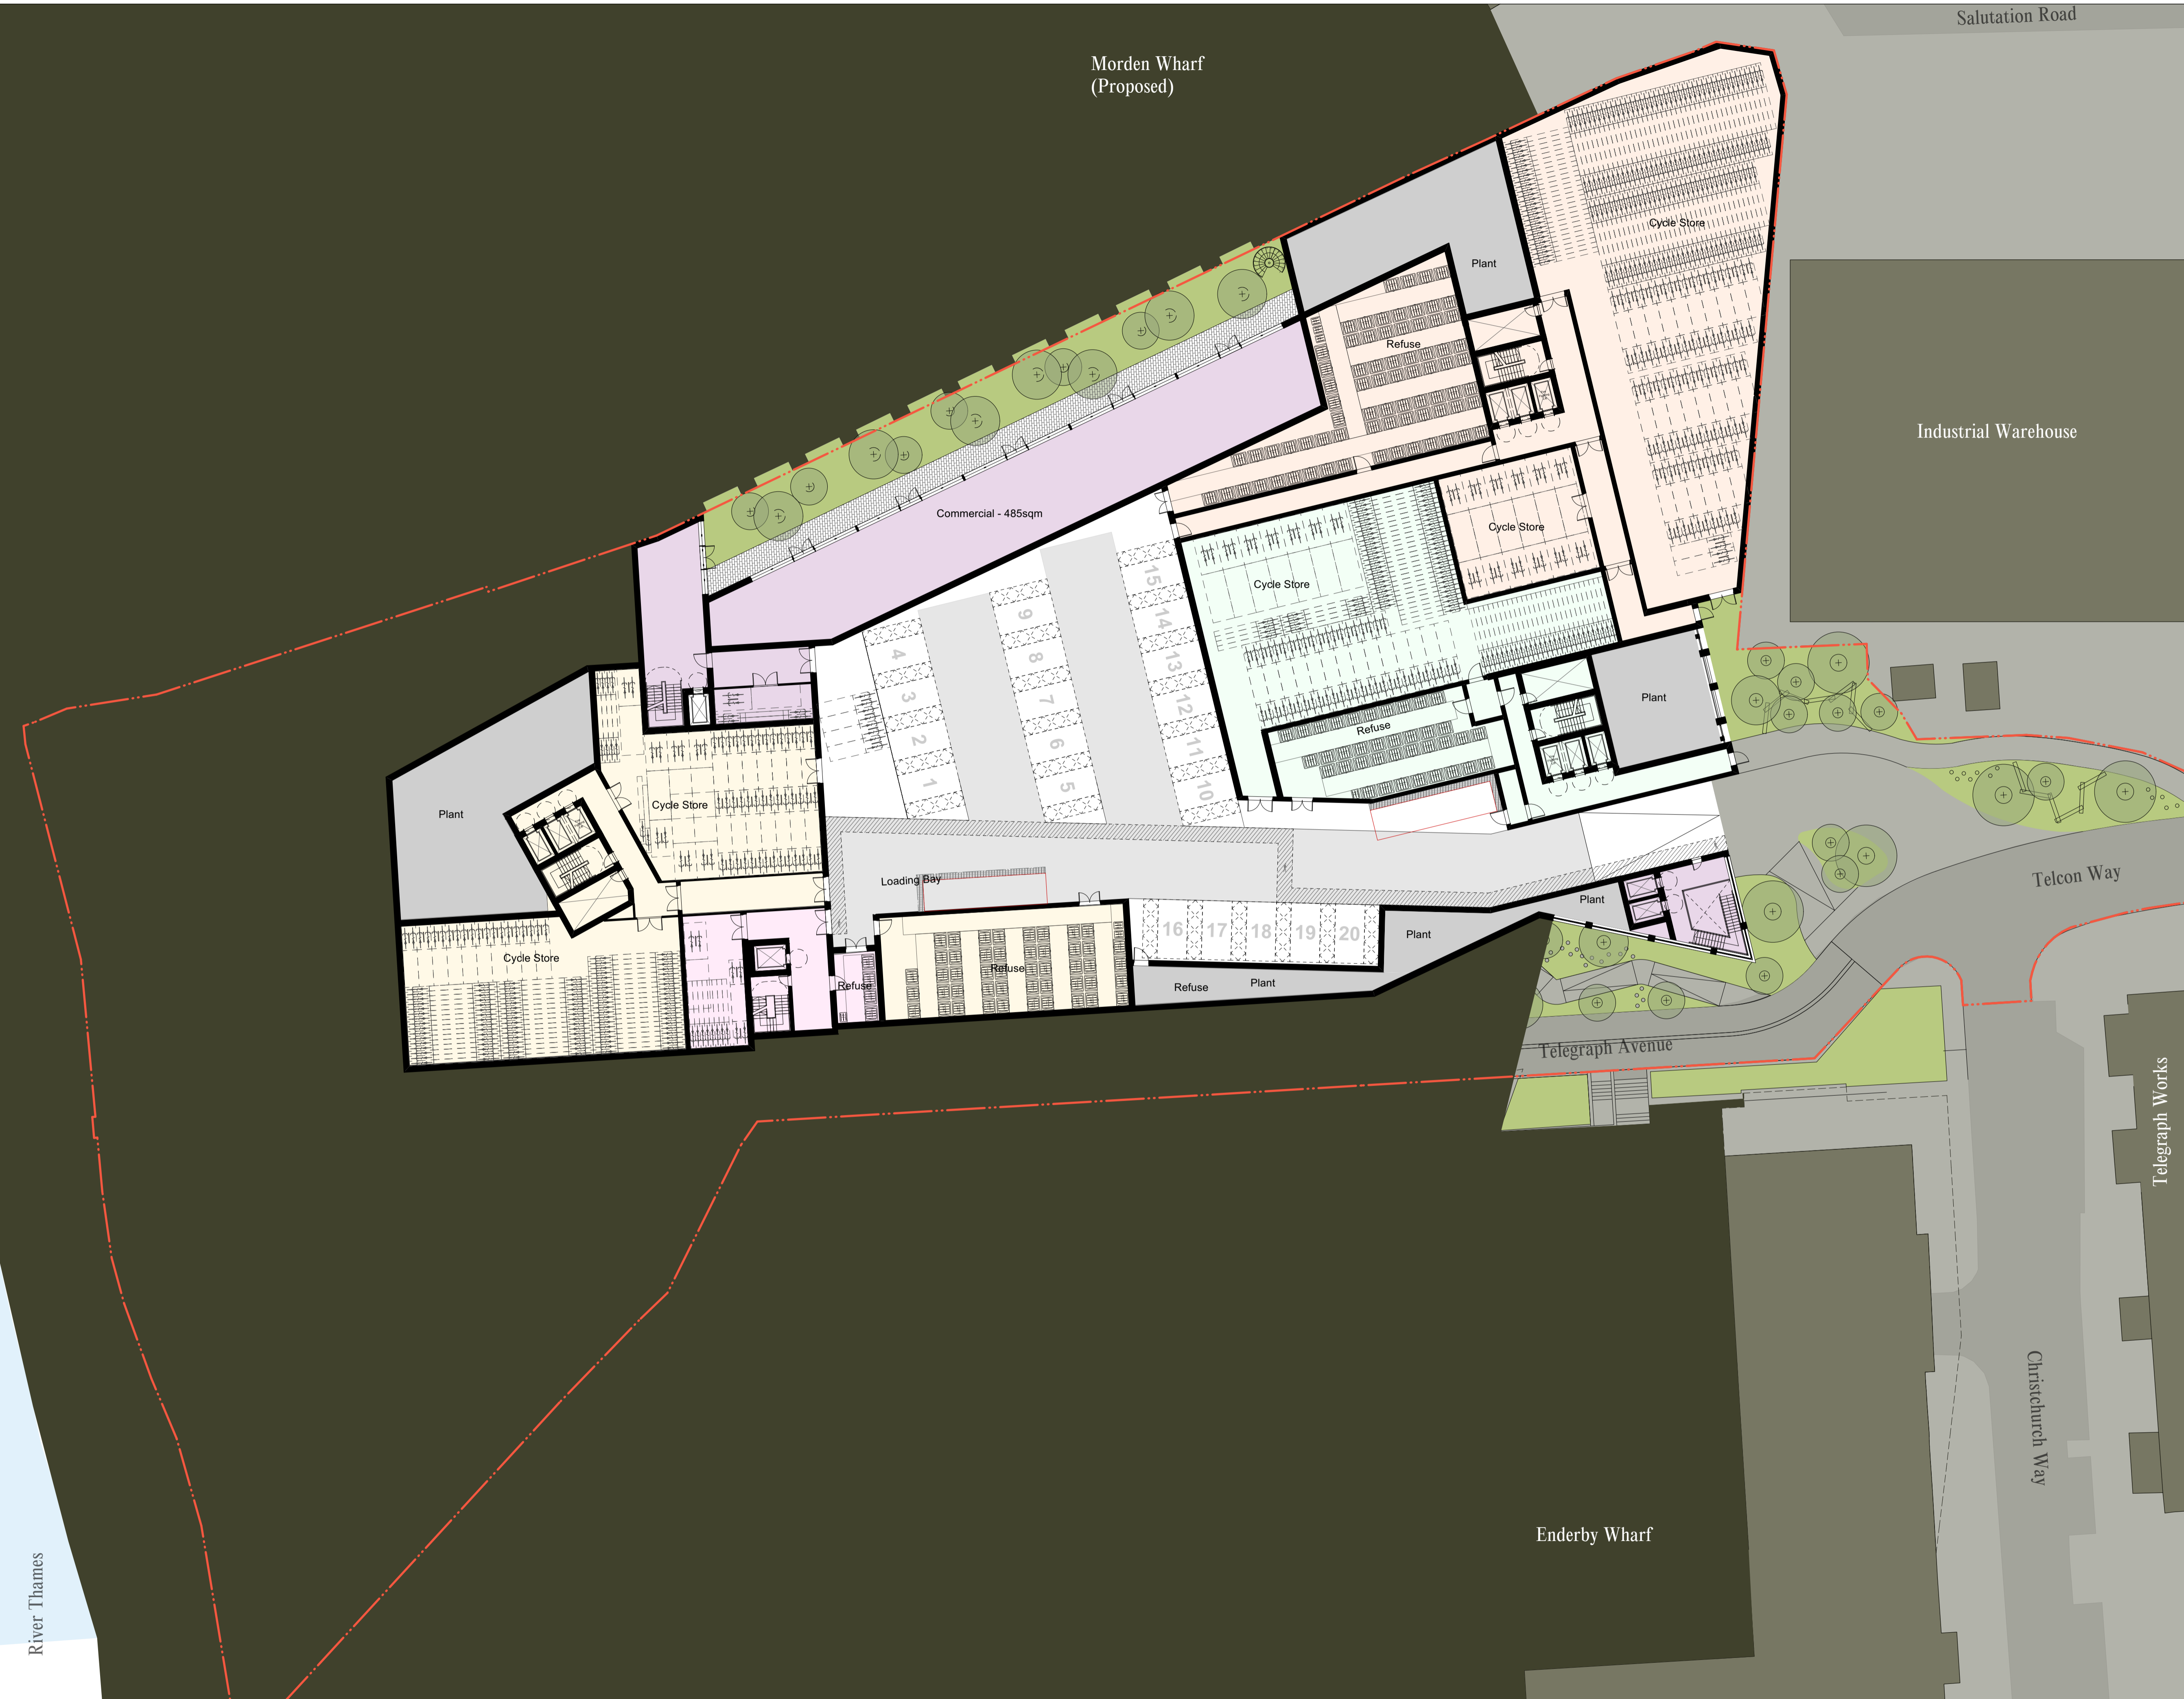

GENERAL NOTES.

© Buckley Gray Yeoman Limited

All dimensions to be checked on site prior to commencement of any works, and/or preparation of any shop drawings.

Sizes of and dimensions to any structural elements are indicative only. See structural engineers drawings for actual sizes / dimensions.

Sizes of and dimensions to any service elements are indicative only. See service engineers drawings for actual sizes and dimensions.

This drawing to be read in conjunction with all other Architect's drawings, specifications and other Consultants' information.

All proprietary systems shown on this drawing are to be installed strictly in accordance with the Manufacturers/Suppliers recommended details.

Any discrepancies between information shown on this drawing and any other contract information or manufacturers/suppliers recommendations is to be brought to the attention of the Architect

DO NOT SCALE FROM THIS DRAWING.

NOTES.

P1	30/11/23	PLANNING ISSUE	
REV. DATE	NOTE		DRAWN

BGY
BUCKLEY GRAY YEOMAN
+ 44 20 7033 9913
BGY.CO.UK

CLIENT
Criterion Capital

PROJECT
Enderby Place

DRAWING
Ground Level Plan

SCALE
1:250 @ A1 (1:500 @ A3)

DATE
November 2023

DWG No. **1136_GA-00** REVISION **P1**

STATUS **PLANNING** APPROVED **AB**



GENERAL NOTES.

© Buckley Gray Yeoman Limited

All dimensions to be checked on site prior to commencement of any works, and/or preparation of any shop drawings.

Sizes of and dimensions to any structural elements are indicative only. See structural engineers drawings for actual sizes / dimensions.

Sizes of and dimensions to any service elements are indicative only. See service engineers drawings for actual sizes and dimensions.

This drawing to be read in conjunction with all other Architect's drawings, specifications and other Consultants' information.

All proprietary systems shown on this drawing are to be installed strictly in accordance with the Manufacturers/Suppliers recommended details.

Any discrepancies between information shown on this drawing and any other contract information or manufacturers/suppliers recommendations is to be brought to the attention of the Architect

DO NOT SCALE FROM THIS DRAWING.

NOTES.

1 Scale: 1:250
Podium Level +6.370



P1 30/11/23 PLANNING ISSUE
REV. DATE NOTE DRAWN

BGY
BUCKLEY GRAY YEOMAN
+44 20 7033 9913
BGY.CO.UK

CLIENT
Criterion Capital

PROJECT
Enderby Place

DRAWING
Podium Level Plan

SCALE
1:250 @ A1 (1:500 @ A3)

DATE
November 2023

DWG No. **1136_GA-01** REVISION **P1**

STATUS
PLANNING APPROVED **AB**



GENERAL NOTES.

© Buckley Gray Yeoman Limited

All dimensions to be checked on site prior to commencement of any works, and/or preparation of any shop drawings.

Sizes of and dimensions to any structural elements are indicative only. See structural engineers drawings for actual sizes / dimensions.

Sizes of and dimensions to any service elements are indicative only. See service engineers drawings for actual sizes and dimensions.

This drawing to be read in conjunction with all other Architect's drawings, specifications and other Consultants' information.


All proprietary systems shown on this drawing are to be installed strictly in accordance with the Manufacturers/Suppliers recommended details.

Any discrepancies between information shown on this drawing and any other contract information or manufacturers/suppliers recommendations is to be brought to the attention of the Architect

DO NOT SCALE FROM THIS DRAWING.

NOTES.

1 Scale: 1:250
Podium Mezzanine Level

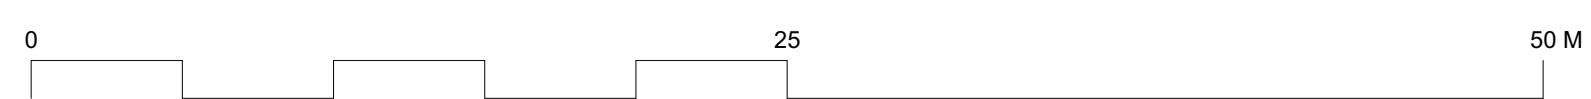

P1	30/11/23	PLANNING ISSUE		
REV. DATE	NOTE			DRAWN
BGY				
BUCKLEY GRAY YEOMAN + 44 20 7033 9913 BGY.CO.UK				
CLIENT	Criterion Capital			
PROJECT	Enderby Place			
DRAWING	Podium Mezzanine Level			
SCALE	1:250 @ A1	(1:500 @ A3)		
DATE	November 2023			
DWG No.	1136_GA-02	REVISION	P1	
STATUS	PLANNING	APPROVED	AB	



GENERAL NOTES.

© Buckley Gray Yeoman Limited

All dimensions to be checked on site prior to commencement of any works, and/or preparation of any shop drawings.

Sizes of and dimensions to any structural elements are indicative only. See structural engineers drawings for actual sizes / dimensions.

Sizes of and dimensions to any service elements are indicative only. See service engineers drawings for actual sizes and dimensions.

This drawing to be read in conjunction with all other Architect's drawings, specifications and other Consultants' information.

All proprietary systems shown on this drawing are to be installed strictly in accordance with the Manufacturers/Suppliers recommended details.

Any discrepancies between information shown on this drawing and any other contract information or manufacturers/suppliers recommendations is to be brought to the attention of the Architect

DO NOT SCALE FROM THIS DRAWING.


NOTES.

Thames Path

Morden Wharf (Proposed)

Salutation Road

Industrial Warehouse

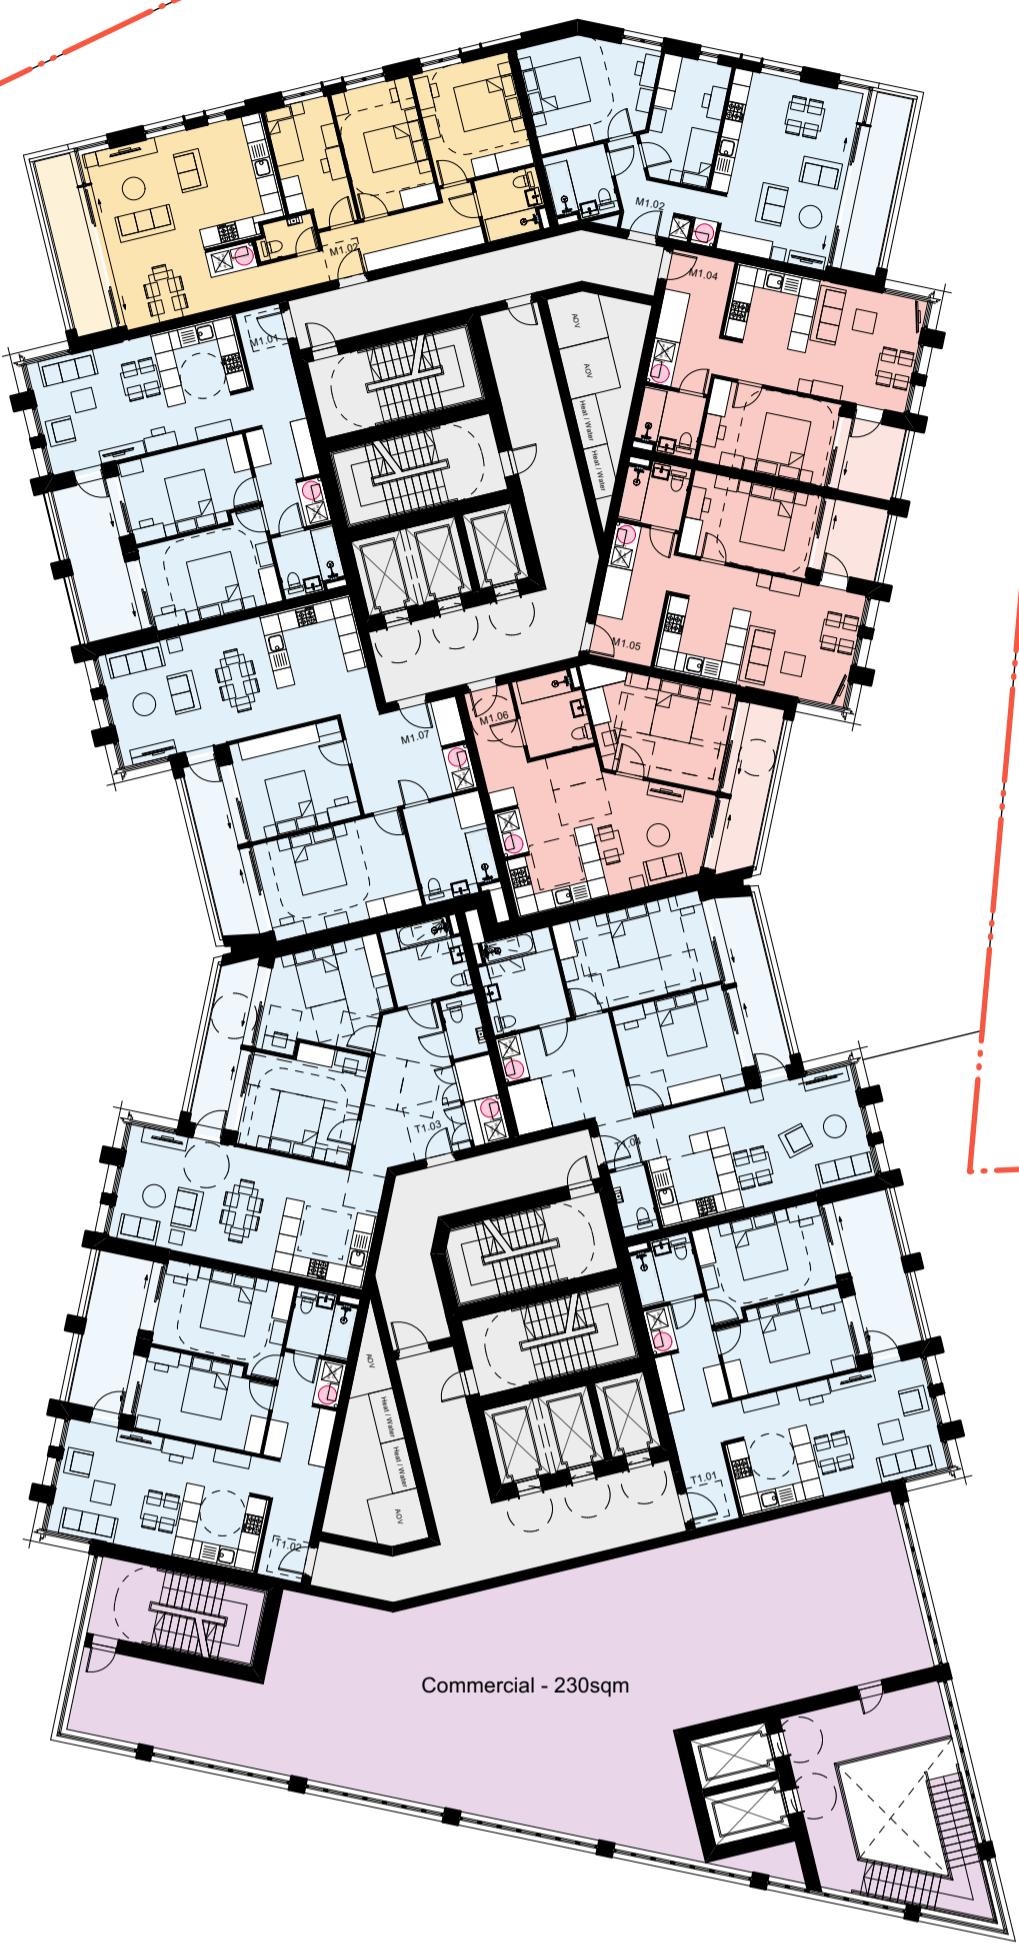

Telcon Way

Telegraph Avenue

Enderby House

Enderby Wharf

Christchurch Way

Telegraph Works

River Thames

P1	30/11/23	PLANNING ISSUE		
REV. DATE	NOTE			DRAWN

BGY
 BUCKLEY GRAY YEOMAN
 + 44 20 7033 9913
 BGY.CO.UK

CLIENT
Criterion Capital

PROJECT
Enderby Place

DRAWING
Level 1



SCALE
1:250 @ A1 (1:500 @ A3)

DATE
November 2023

DWG No.
1136_GA-03 REVISION
P1

STATUS
PLANNING APPROVED
AB

1 Scale: 1:250
 Level 2 (LOWER)

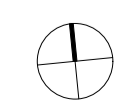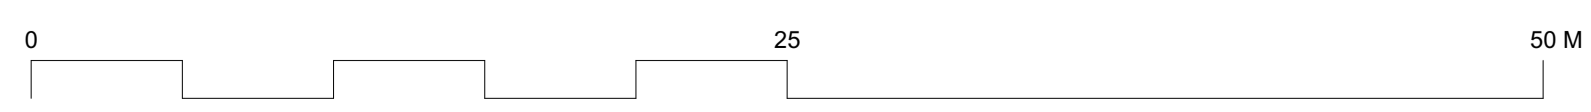



GENERAL NOTES.

© Buckley Gray Yeoman Limited

All dimensions to be checked on site prior to commencement of any works, and/or preparation of any shop drawings.

Sizes of and dimensions to any structural elements are indicative only. See structural engineers drawings for actual sizes / dimensions.

Sizes of and dimensions to any service elements are indicative only. See service engineers drawings for actual sizes and dimensions.

This drawing to be read in conjunction with all other Architect's drawings, specifications and other Consultants' information.

All proprietary systems shown on this drawing are to be installed strictly in accordance with the Manufacturers/Suppliers recommended details.

Any discrepancies between information shown on this drawing and any other contract information or manufacturers/suppliers recommendations is to be brought to the attention of the Architect

DO NOT SCALE FROM THIS DRAWING.

NOTES.

P1	30/11/23	PLANNING ISSUE		
REV. DATE	NOTE			DRAWN

BGY
 BUCKLEY GRAY YEOMAN
 + 44 20 7033 9913
 BGY.CO.UK

CLIENT
Criterion Capital

PROJECT
Enderby Place


DRAWING
Level 2

SCALE
1:250 @ A1 (1:500 @ A3)

DATE
November 2023

DWG No. **1136_GA-04** REVISION **P1**

STATUS **PLANNING** APPROVED **AB**

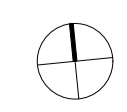



GENERAL NOTES.

© Buckley Gray Yeoman Limited

All dimensions to be checked on site prior to commencement of any works, and/or preparation of any shop drawings.

Sizes of and dimensions to any structural elements are indicative only. See structural engineers drawings for actual sizes / dimensions.

Sizes of and dimensions to any service elements are indicative only. See service engineers drawings for actual sizes and dimensions.

This drawing to be read in conjunction with all other Architect's drawings, specifications and other Consultants' information.

All proprietary systems shown on this drawing are to be installed strictly in accordance with the Manufacturers/Suppliers recommended details.

Any discrepancies between information shown on this drawing and any other contract information or manufacturers/suppliers recommendations is to be brought to the attention of the Architect

DO NOT SCALE FROM THIS DRAWING.

NOTES.

P1	30/11/23	PLANNING ISSUE		
REV. DATE	NOTE			DRAWN

BGY
 BUCKLEY GRAY YEOMAN
 + 44 20 7033 9913
 BGY.CO.UK

CLIENT
Criterion Capital

PROJECT
Enderby Place

DRAWING
Level 3-16

SCALE
1:250 @ A1 (1:500 @ A3)

DATE
November 2023

DWG No. **1136_GA-05** REVISION **P1**

STATUS **PLANNING** APPROVED **AB**





GENERAL NOTES.

© Buckley Gray Yeoman Limited

All dimensions to be checked on site prior to commencement of any works, and/or preparation of any shop drawings.

Sizes of and dimensions to any structural elements are indicative only. See structural engineers drawings for actual sizes / dimensions.

Sizes of and dimensions to any service elements are indicative only. See service engineers drawings for actual sizes and dimensions.

This drawing to be read in conjunction with all other Architect's drawings, specifications and other Consultants' information.

All proprietary systems shown on this drawing are to be installed strictly in accordance with the Manufacturers/Suppliers recommended details.

Any discrepancies between information shown on this drawing and any other contract information or manufacturers/suppliers recommendations is to be brought to the attention of the Architect

DO NOT SCALE FROM THIS DRAWING.

NOTES.

P1	30/11/23	PLANNING ISSUE		
REV. DATE	NOTE			DRAWN

BGY
 BUCKLEY GRAY YEOMAN
 + 44 20 7033 9913
 BGY.CO.UK

CLIENT
Criterion Capital

PROJECT
Enderby Place

DRAWING
Level 17-19

SCALE
1:250 @ A1 (1:500 @ A3)

DATE
November 2023

DWG No. **1136_GA-06** REVISION **P1**

STATUS **PLANNING** APPROVED **AB**



GENERAL NOTES.

© Buckley Gray Yeoman Limited

All dimensions to be checked on site prior to commencement of any works, and/or preparation of any shop drawings.

Sizes of and dimensions to any structural elements are indicative only. See structural engineers drawings for actual sizes / dimensions.

Sizes of and dimensions to any service elements are indicative only. See service engineers drawings for actual sizes and dimensions.

This drawing to be read in conjunction with all other Architect's drawings, specifications and other Consultants' information.

All proprietary systems shown on this drawing are to be installed strictly in accordance with the Manufacturers/Suppliers recommended details.

Any discrepancies between information shown on this drawing and any other contract information or manufacturers/suppliers recommendations is to be brought to the attention of the Architect

DO NOT SCALE FROM THIS DRAWING.

NOTES.

P1	30/11/23	PLANNING ISSUE		
REV. DATE	NOTE			DRAWN

BGY
 BUCKLEY GRAY YEOMAN
 + 44 20 7033 9913
 BGY.CO.UK

CLIENT
Criterion Capital

PROJECT
Enderby Place

DRAWING
Level 20

SCALE
1:250 @ A1 (1:500 @ A3)

DATE
November 2023

DWG No. **1136_GA-07** REVISION **P1**

STATUS **PLANNING** APPROVED **AB**





GENERAL NOTES.

© Buckley Gray Yeoman Limited

All dimensions to be checked on site prior to commencement of any works, and/or preparation of any shop drawings.

Sizes of and dimensions to any structural elements are indicative only. See structural engineers drawings for actual sizes / dimensions.

Sizes of and dimensions to any service elements are indicative only. See service engineers drawings for actual sizes and dimensions.

This drawing to be read in conjunction with all other Architect's drawings, specifications and other Consultants' information.

All proprietary systems shown on this drawing are to be installed strictly in accordance with the Manufacturers/Suppliers recommended details.

Any discrepancies between information shown on this drawing and any other contract information or manufacturers/suppliers recommendations is to be brought to the attention of the Architect

DO NOT SCALE FROM THIS DRAWING.

NOTES.

P1	30/11/23	PLANNING ISSUE		
REV.	DATE	NOTE		DRAWN

BGY
 BUCKLEY GRAY YEOMAN
 + 44 20 7033 9913
 BGY.CO.UK

CLIENT
Criterion Capital

PROJECT
Enderby Place


DRAWING
Level 21

SCALE
1:250 @ A1 (1:500 @ A3)

DATE
November 2023

DWG No. **1136_GA-08** REVISION **P1**

STATUS **PLANNING** APPROVED **AB**

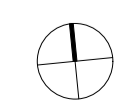



GENERAL NOTES.

© Buckley Gray Yeoman Limited

All dimensions to be checked on site prior to commencement of any works, and/or preparation of any shop drawings.

Sizes of and dimensions to any structural elements are indicative only. See structural engineers drawings for actual sizes / dimensions.

Sizes of and dimensions to any service elements are indicative only. See service engineers drawings for actual sizes and dimensions.

This drawing to be read in conjunction with all other Architect's drawings, specifications and other Consultants' information.

All proprietary systems shown on this drawing are to be installed strictly in accordance with the Manufacturers/Suppliers recommended details.

Any discrepancies between information shown on this drawing and any other contract information or manufacturers/suppliers recommendations is to be brought to the attention of the Architect

DO NOT SCALE FROM THIS DRAWING.

NOTES.

P1	30/11/23	PLANNING ISSUE		
REV. DATE	NOTE			DRAWN

BGY
 BUCKLEY GRAY YEOMAN
 + 44 20 7033 9913
 BGY.CO.UK

CLIENT
Criterion Capital

PROJECT
Enderby Place

DRAWING
Level 22

SCALE
1:250 @ A1 (1:500 @ A3)

DATE
November 2023

DWG No. **1136_GA-09** REVISION **P1**

STATUS **PLANNING** APPROVED **AB**





GENERAL NOTES.

© Buckley Gray Yeoman Limited

All dimensions to be checked on site prior to commencement of any works, and/or preparation of any shop drawings.

Sizes of and dimensions to any structural elements are indicative only. See structural engineers drawings for actual sizes / dimensions.

Sizes of and dimensions to any service elements are indicative only. See service engineers drawings for actual sizes and dimensions.

This drawing to be read in conjunction with all other Architect's drawings, specifications and other Consultants' information.

All proprietary systems shown on this drawing are to be installed strictly in accordance with the Manufacturers/Suppliers recommended details.

Any discrepancies between information shown on this drawing and any other contract information or manufacturers/suppliers recommendations is to be brought to the attention of the Architect

DO NOT SCALE FROM THIS DRAWING.

NOTES.

P1	30/11/23	PLANNING ISSUE		
REV. DATE	NOTE			DRAWN

BGY
 BUCKLEY GRAY YEOMAN
 + 44 20 7033 9913
 BGY.CO.UK

CLIENT
Criterion Capital

PROJECT
Enderby Place

DRAWING
Level 23

SCALE
1:250 @ A1 (1:500 @ A3)

DATE
November 2023

DWG No.
1136_GA-10

REVISION
P1

STATUS
PLANNING

APPROVED
AB

1 Scale: 1:250
 Level 23 (UPPER)





GENERAL NOTES.

© Buckley Gray Yeoman Limited

All dimensions to be checked on site prior to commencement of any works, and/or preparation of any shop drawings.

Sizes of and dimensions to any structural elements are indicative only. See structural engineers drawings for actual sizes / dimensions.

Sizes of and dimensions to any service elements are indicative only. See service engineers drawings for actual sizes and dimensions.

This drawing to be read in conjunction with all other Architect's drawings, specifications and other Consultants' information.

All proprietary systems shown on this drawing are to be installed strictly in accordance with the Manufacturers/Suppliers recommended details.

Any discrepancies between information shown on this drawing and any other contract information or manufacturers/suppliers recommendations is to be brought to the attention of the Architect

DO NOT SCALE FROM THIS DRAWING.

NOTES.

P1	30/11/23	PLANNING ISSUE		
REV. DATE	NOTE			DRAWN

BGY
 BUCKLEY GRAY YEOMAN
 + 44 20 7033 9913
 BGY.CO.UK

CLIENT
Criterion Capital

PROJECT
Enderby Place

DRAWING
Level 24-31

SCALE
1:250 @ A1 (1:500 @ A3)


DATE
November 2023

DWG No.
1136_GA-11

REVISION
P1

STATUS
PLANNING

APPROVED
AB

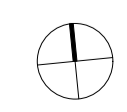



GENERAL NOTES.

© Buckley Gray Yeoman Limited

All dimensions to be checked on site prior to commencement of any works, and/or preparation of any shop drawings.

Sizes of and dimensions to any structural elements are indicative only. See structural engineers drawings for actual sizes / dimensions.

Sizes of and dimensions to any service elements are indicative only. See service engineers drawings for actual sizes and dimensions.

This drawing to be read in conjunction with all other Architect's drawings, specifications and other Consultants' information.

All proprietary systems shown on this drawing are to be installed strictly in accordance with the Manufacturers/Suppliers recommended details.

Any discrepancies between information shown on this drawing and any other contract information or manufacturers/suppliers recommendations is to be brought to the attention of the Architect

DO NOT SCALE FROM THIS DRAWING.

NOTES.

P1	30/11/23	PLANNING ISSUE		
REV. DATE	NOTE			DRAWN

BGY
 BUCKLEY GRAY YEOMAN
 + 44 20 7033 9913
 BGY.CO.UK

CLIENT
Criterion Capital

PROJECT
Enderby Place

DRAWING
Level 32

SCALE
1:250 @ A1 (1:500 @ A3)

DATE
November 2023



DWG No.
1136_GA-12


REVISION
P1

STATUS
PLANNING

APPROVED
AB

1 Scale: 1:250
 Level 32 (UPPER)

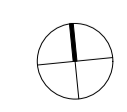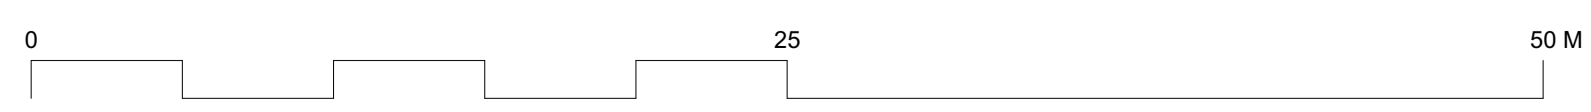

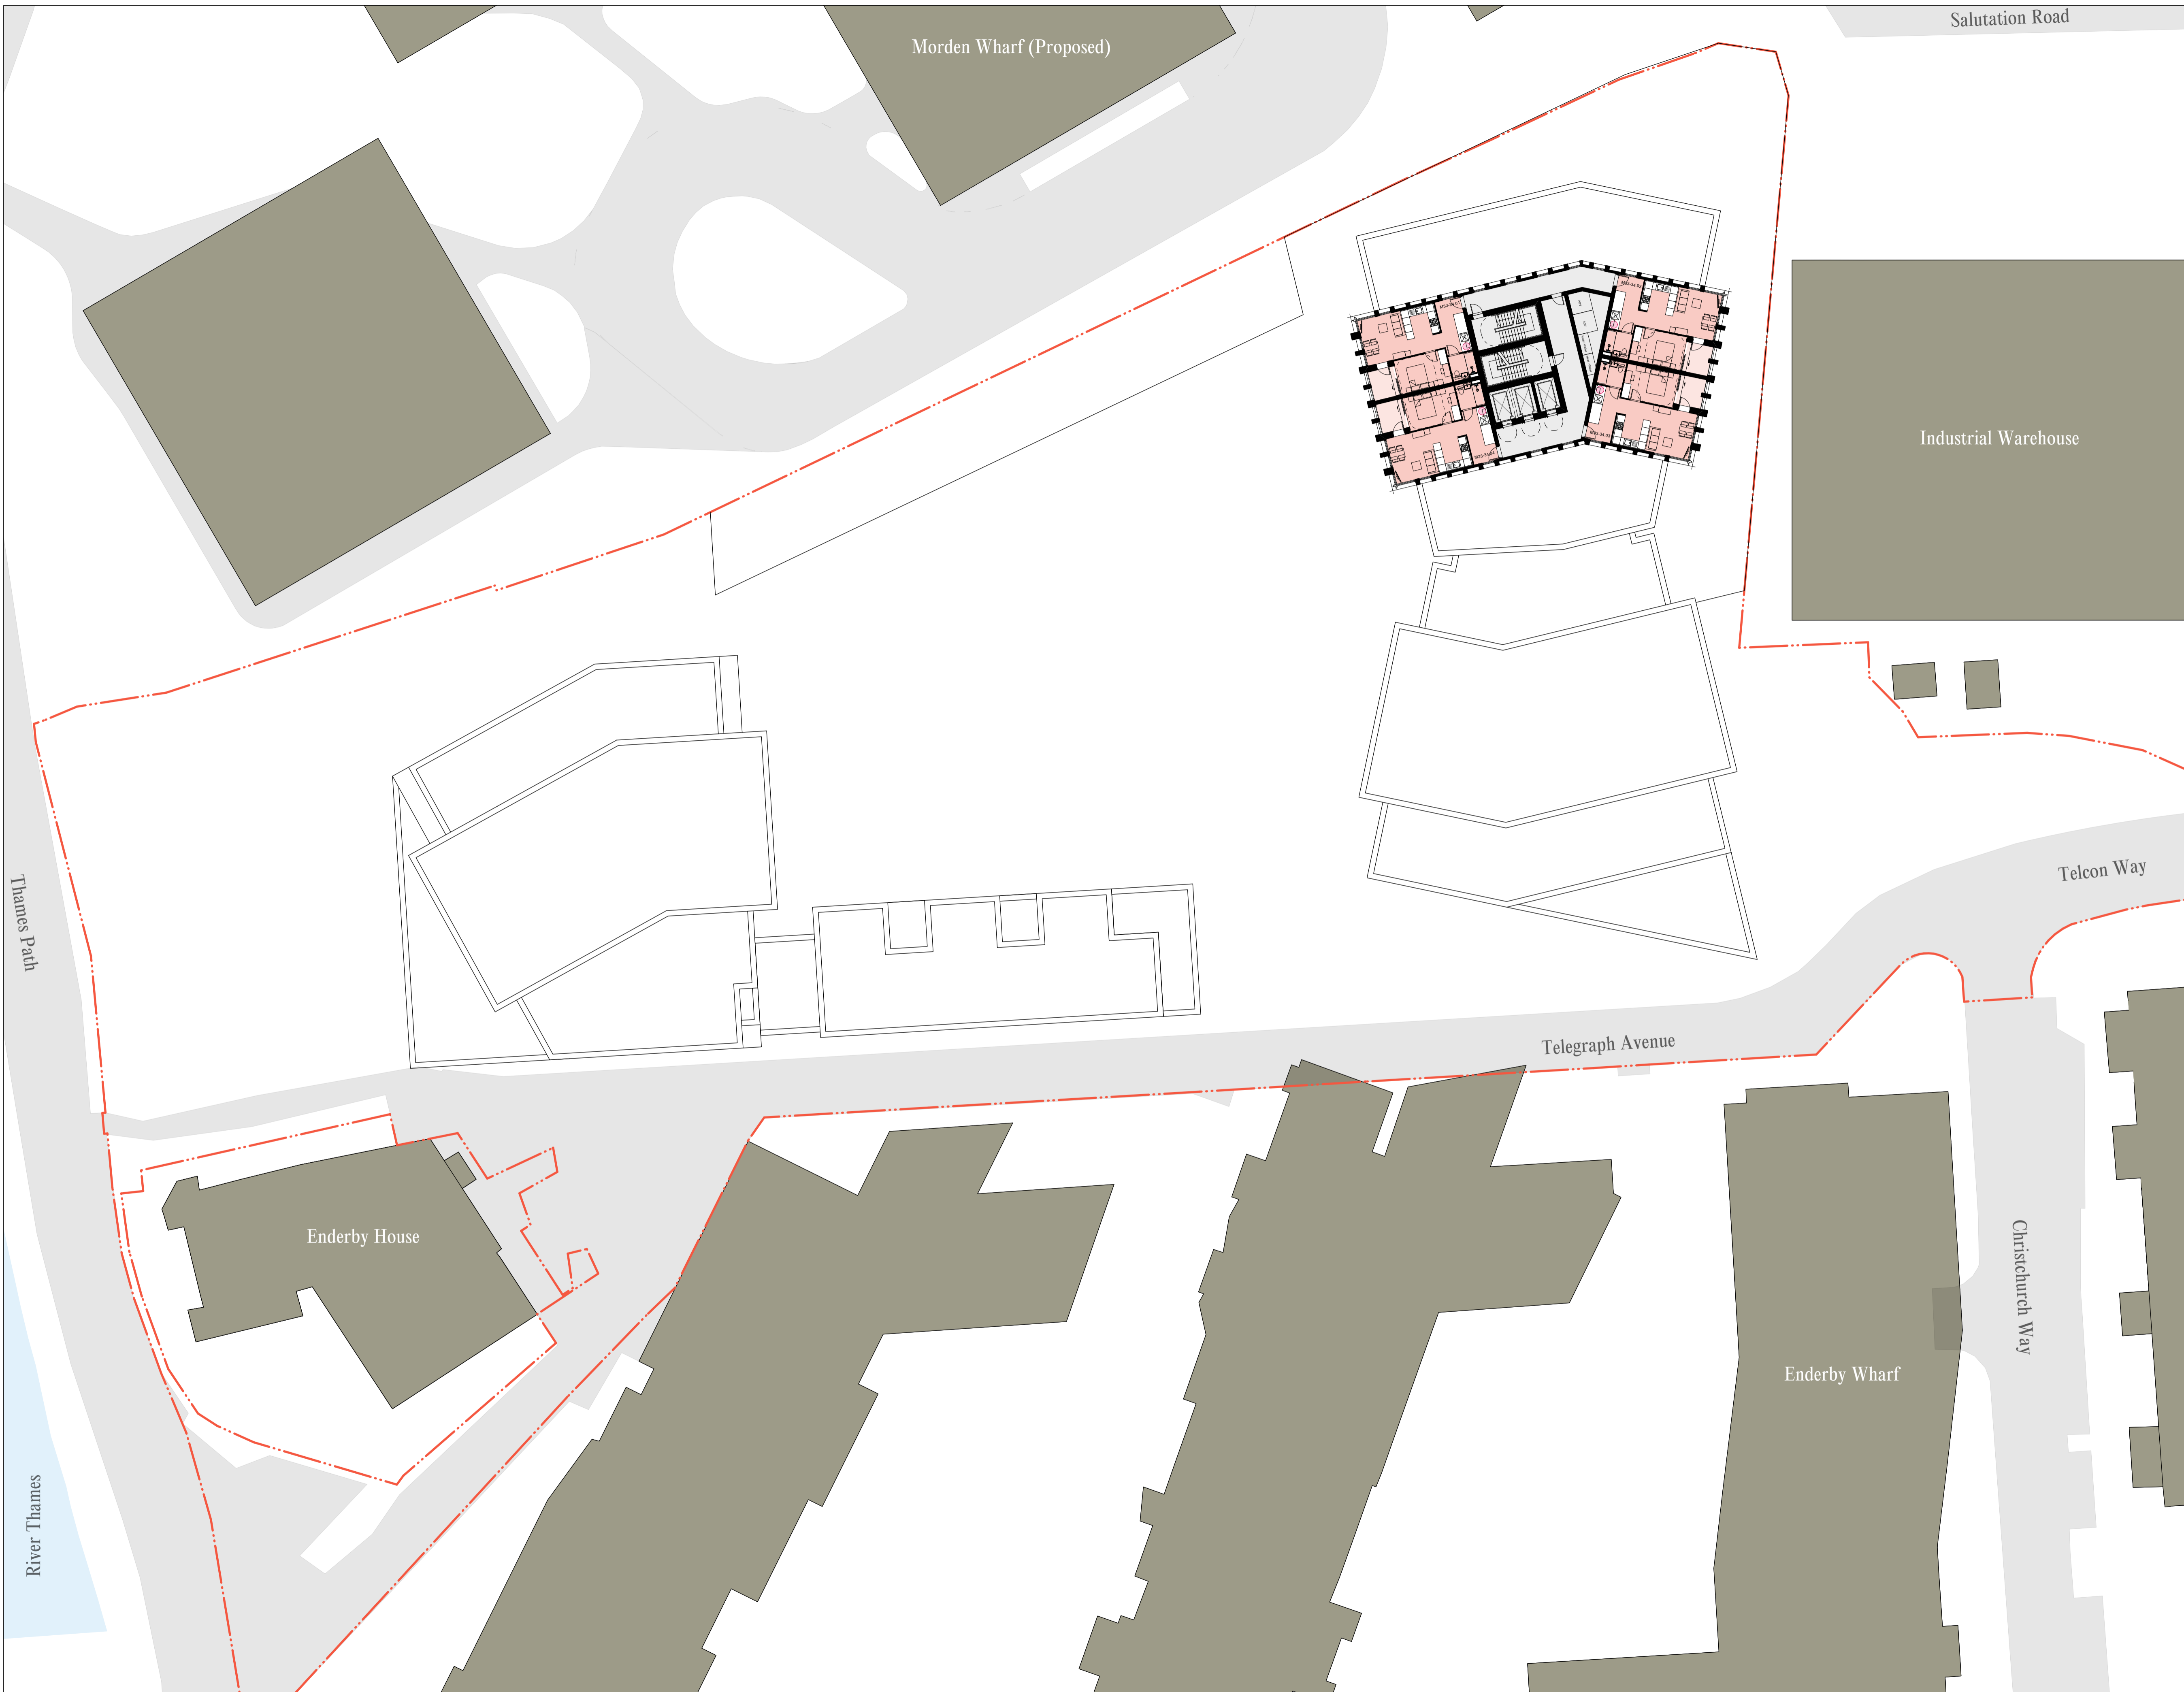

Morden Wharf (Proposed)

Salutation Road

Industrial Warehouse

Telcon Way

Telegraph Avenue

Christchurch Way

Enderby Wharf

Enderby House

Thames Path

River Thames

GENERAL NOTES.

© Buckley Gray Yeoman Limited

All dimensions to be checked on site prior to commencement of any works, and/or preparation of any shop drawings.

Sizes of and dimensions to any structural elements are indicative only. See structural engineers drawings for actual sizes / dimensions.

Sizes of and dimensions to any service elements are indicative only. See service engineers drawings for actual sizes and dimensions.

This drawing to be read in conjunction with all other Architect's drawings, specifications and other Consultants' information.

All proprietary systems shown on this drawing are to be installed strictly in accordance with the Manufacturers/Suppliers recommended details.

Any discrepancies between information shown on this drawing and any other contract information or manufacturers/suppliers recommendations is to be brought to the attention of the Architect

DO NOT SCALE FROM THIS DRAWING.

NOTES.

P1	30/11/23	PLANNING ISSUE		
REV. DATE	NOTE			DRAWN

BGY
 BUCKLEY GRAY YEOMAN
 + 44 20 7033 9913
 BGY.CO.UK

CLIENT
Criterion Capital

PROJECT
Enderby Place

DRAWING
Level 33-34



SCALE
1:250 @ A1 (1:500 @ A3)

DATE
November 2023

DWG No. **1136_GA-13** REVISION **P1**

STATUS **PLANNING** APPROVED **AB**

1 Scale: 1:250
 Level 33-34 (TOP)

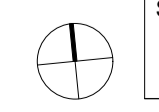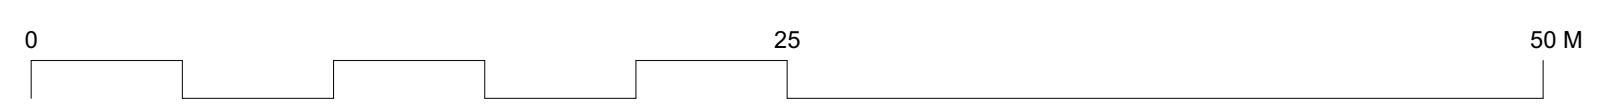



GENERAL NOTES.

© Buckley Gray Yeoman Limited

All dimensions to be checked on site prior to commencement of any works, and/or preparation of any shop drawings.

Sizes of and dimensions to any structural elements are indicative only. See structural engineers drawings for actual sizes / dimensions.

Sizes of and dimensions to any service elements are indicative only. See service engineers drawings for actual sizes and dimensions.

This drawing to be read in conjunction with all other Architect's drawings, specifications and other Consultants' information.



All proprietary systems shown on this drawing are to be installed strictly in accordance with the Manufacturers/Suppliers recommended details.

Any discrepancies between information shown on this drawing and any other contract information or manufacturers/suppliers recommendations is to be brought to the attention of the Architect

DO NOT SCALE FROM THIS DRAWING.

NOTES.

1 Scale: 1:250
Roof Level

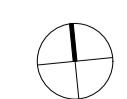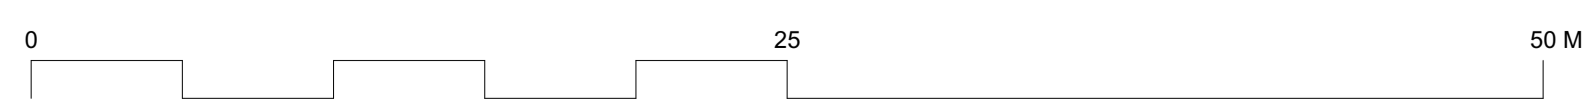

P1	30/11/23	PLANNING ISSUE		
REV. DATE	NOTE			DRAWN
BGY				
BUCKLEY GRAY YEOMAN + 44 20 7033 9913 BGY.CO.UK				
CLIENT	Criterion Capital			
PROJECT	Enderby Place			
DRAWING	Roof Level			
SCALE	1:250 @ A1	(1:500 @ A3)		
DATE	November 2023			
DWG No.	1136_GA-14	REVISION	P1	
STATUS	PLANNING			APPROVED AB