


SECTION




ELEVATION

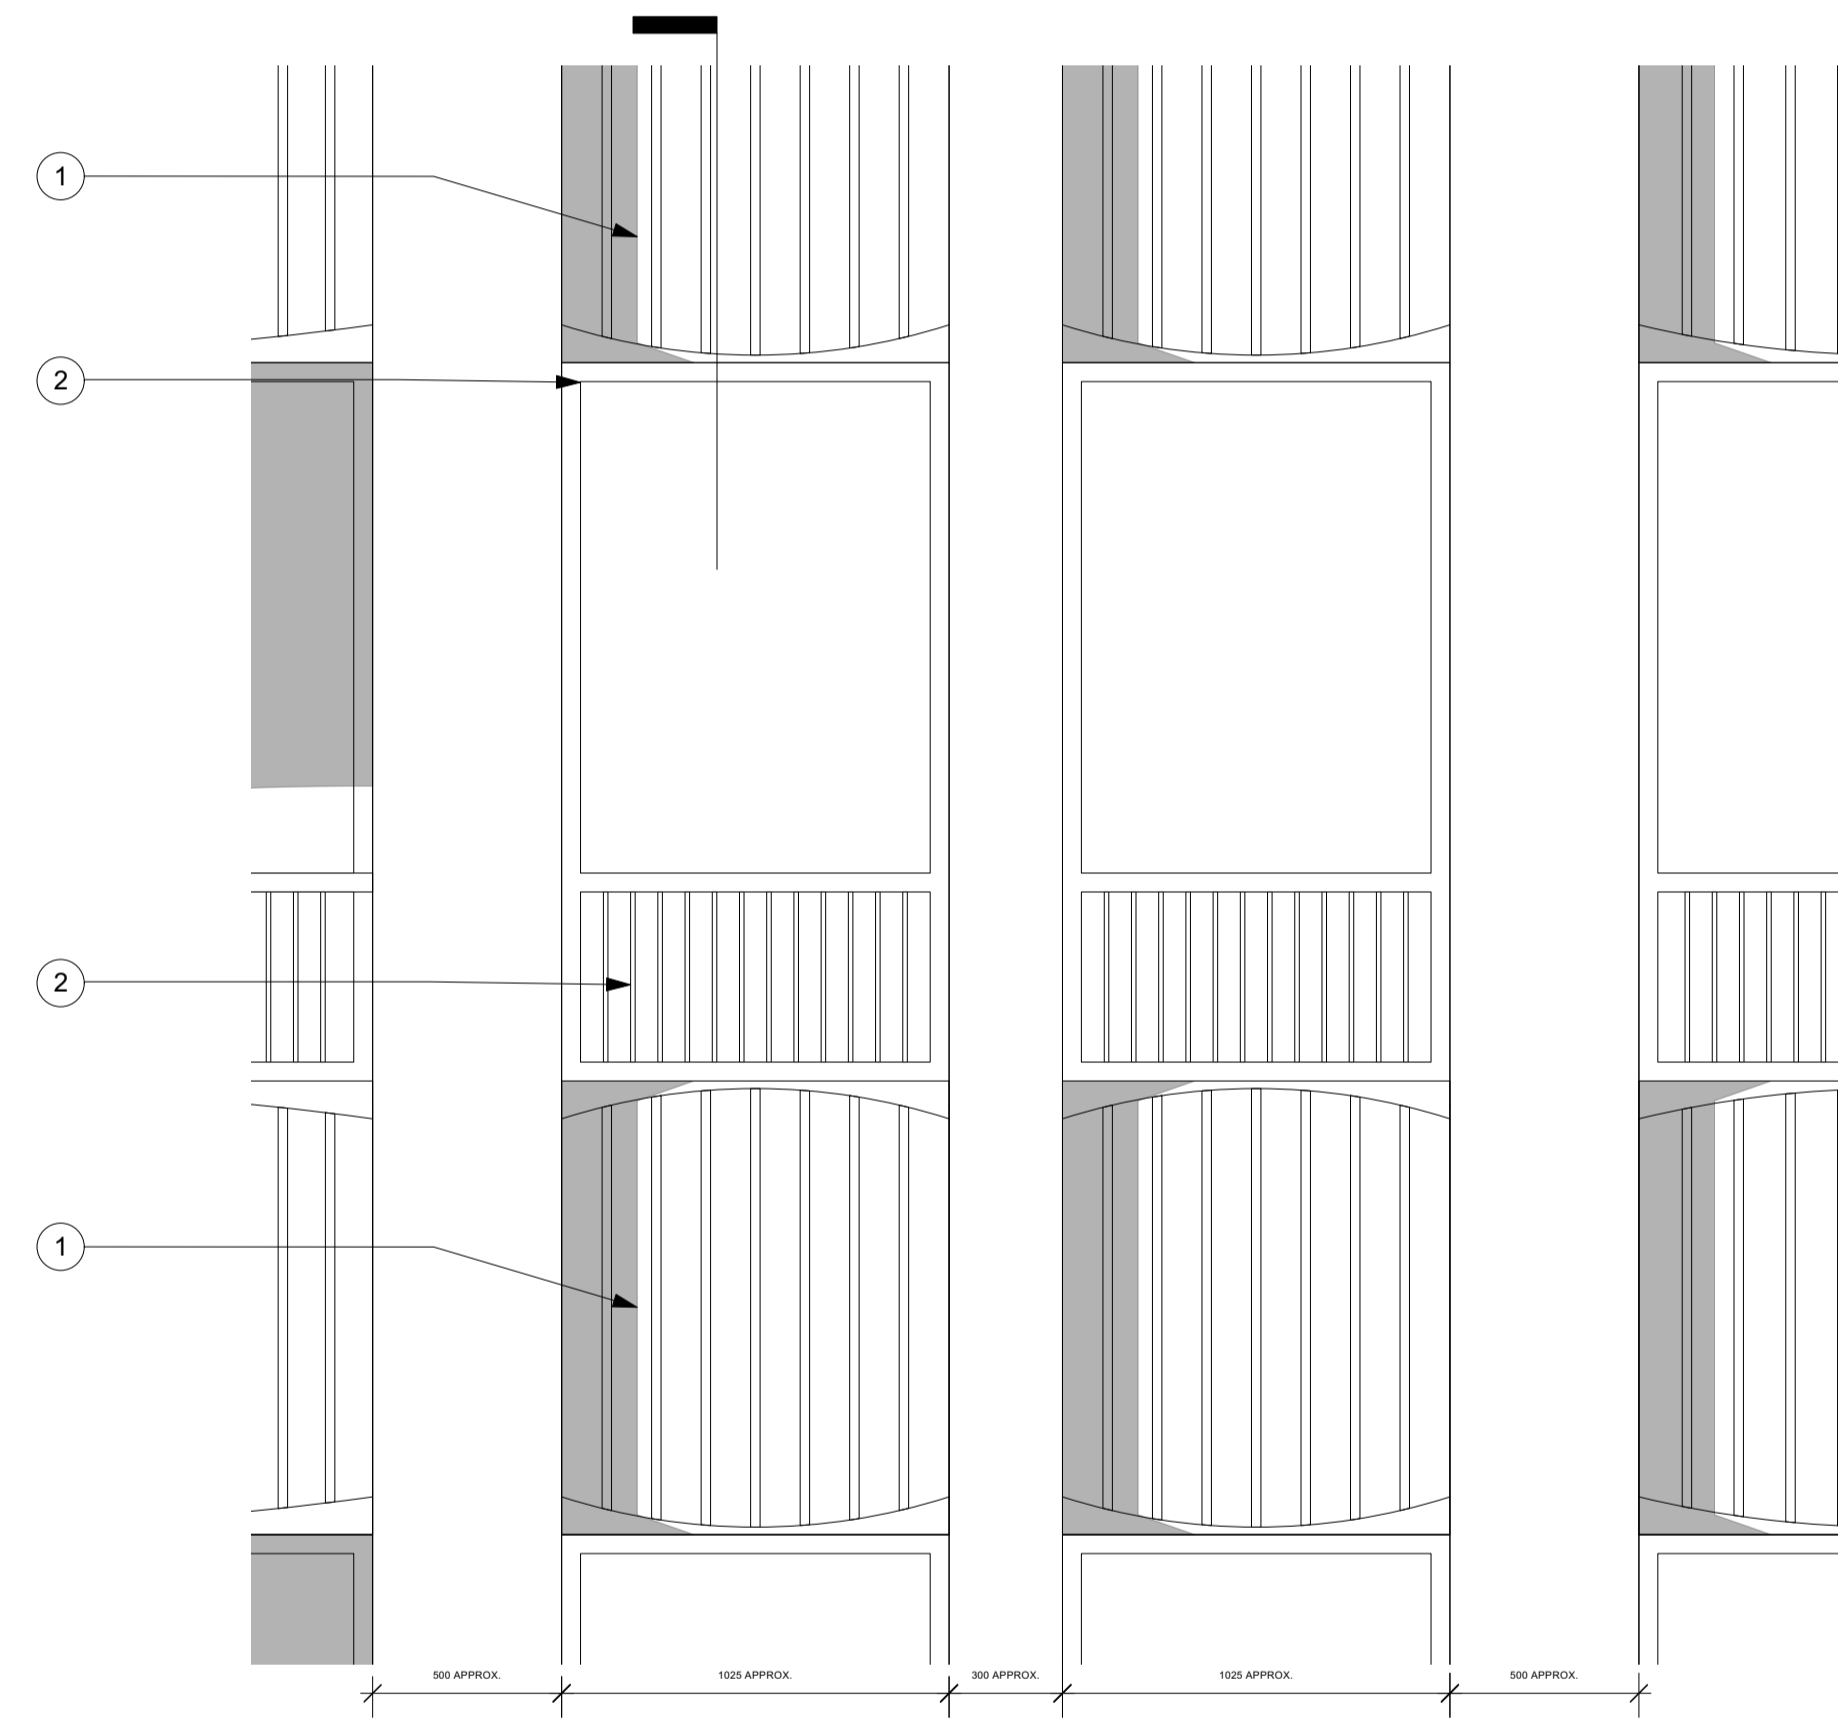


3D VIEW

- FINISHES KEY**
- 1 RIBBED GRC
(Cream, Red, Green or Ochre)
 - 2 GLAZING
High quality aluminum framed windows with ribbed aluminum transom panels
(Cream, Red, Green or Ochre)
 - 3 BALUSTRADES
Powder coated finish
(Cream, Red, Green or Ochre)

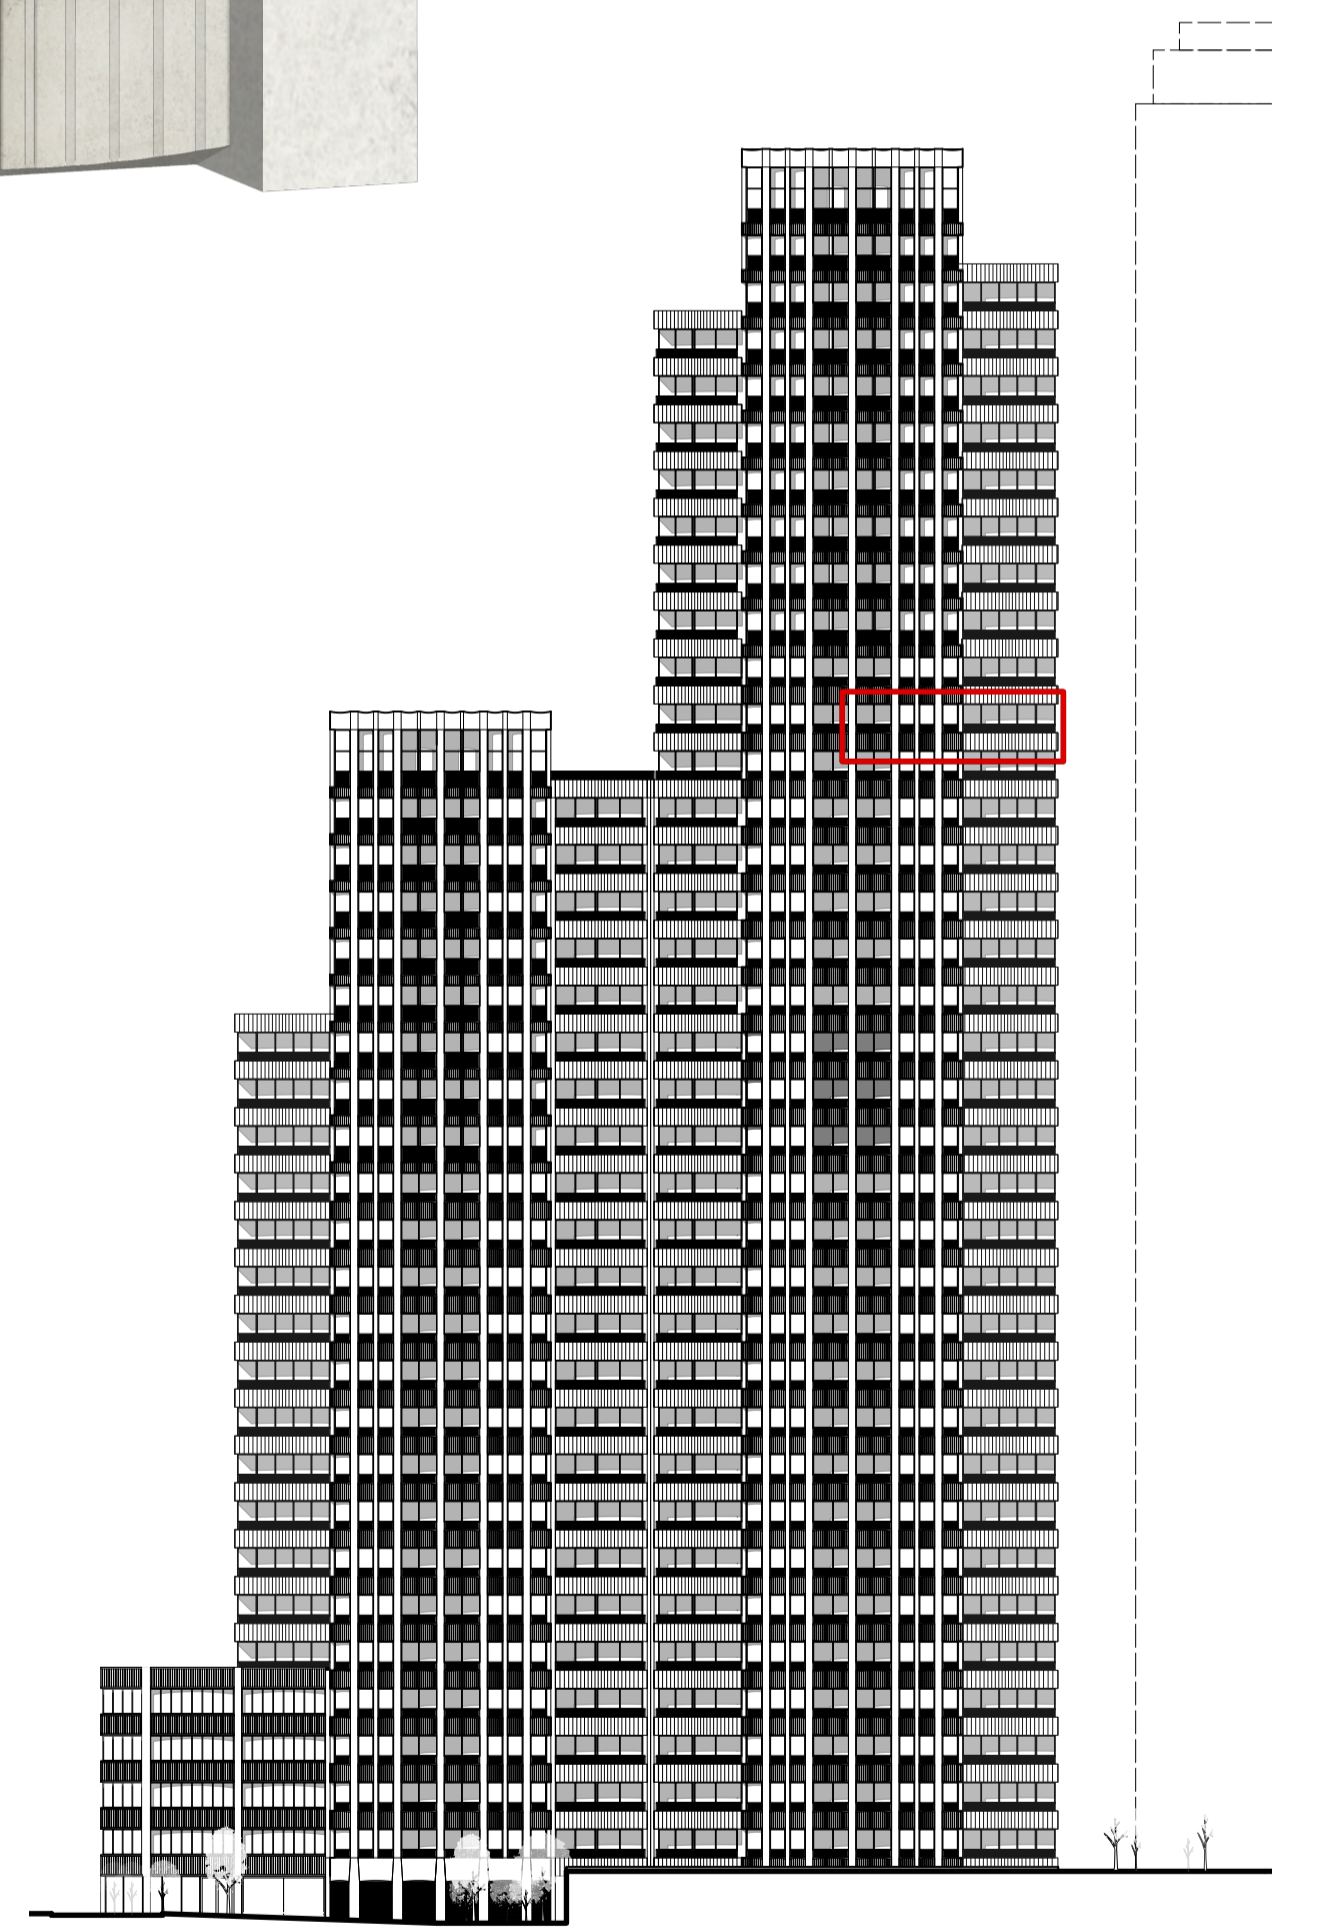

BUILDING ELEVATION

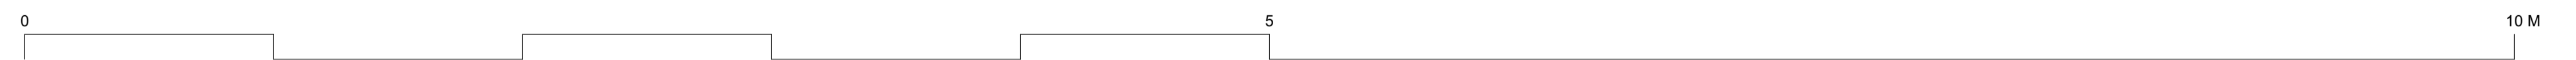

© Buckley Gray Yeoman Ltd.
 All dimensions to be checked on site prior to commencement of any works, and/or preparation of any shop drawings. Sizes of and dimensions to any structural elements are indicative only. See structural engineers drawings for actual sizes/dimensions. Sizes of and dimensions to any service elements are indicative only. See service engineers drawings for actual sizes and dimensions.
 This drawing to be read in conjunction with all other Architect's drawings, specifications and other Consultants' information. All proprietary systems shown on this drawing are to be installed strictly in accordance with the Manufacturers/Suppliers recommended details.
 Any discrepancies between information shown on this drawing and any other contract information or manufacturers/suppliers recommendations is to be brought to the attention of the Architect.
 DO NOT SCALE FROM THIS DRAWING.


DRAWING NOTES:

P1	30/11/23	PLANNING ISSUE
REV. DATE		NOTE


CLIENT	Criterion Capital
PROJECT	Enderby Place
DWG No.	1136_GE-400

DRAWING	Proposed Elevation Study - 1	
STATUS	APPROVED	AB
SCALE	DATE	
P1	1:20 @ A1	November 2023
	1:40 @ A3	

BGY
 BUCKLEY GRAY YEOMAN
 + 44 20 7033 9913
 BGY.CO.UK

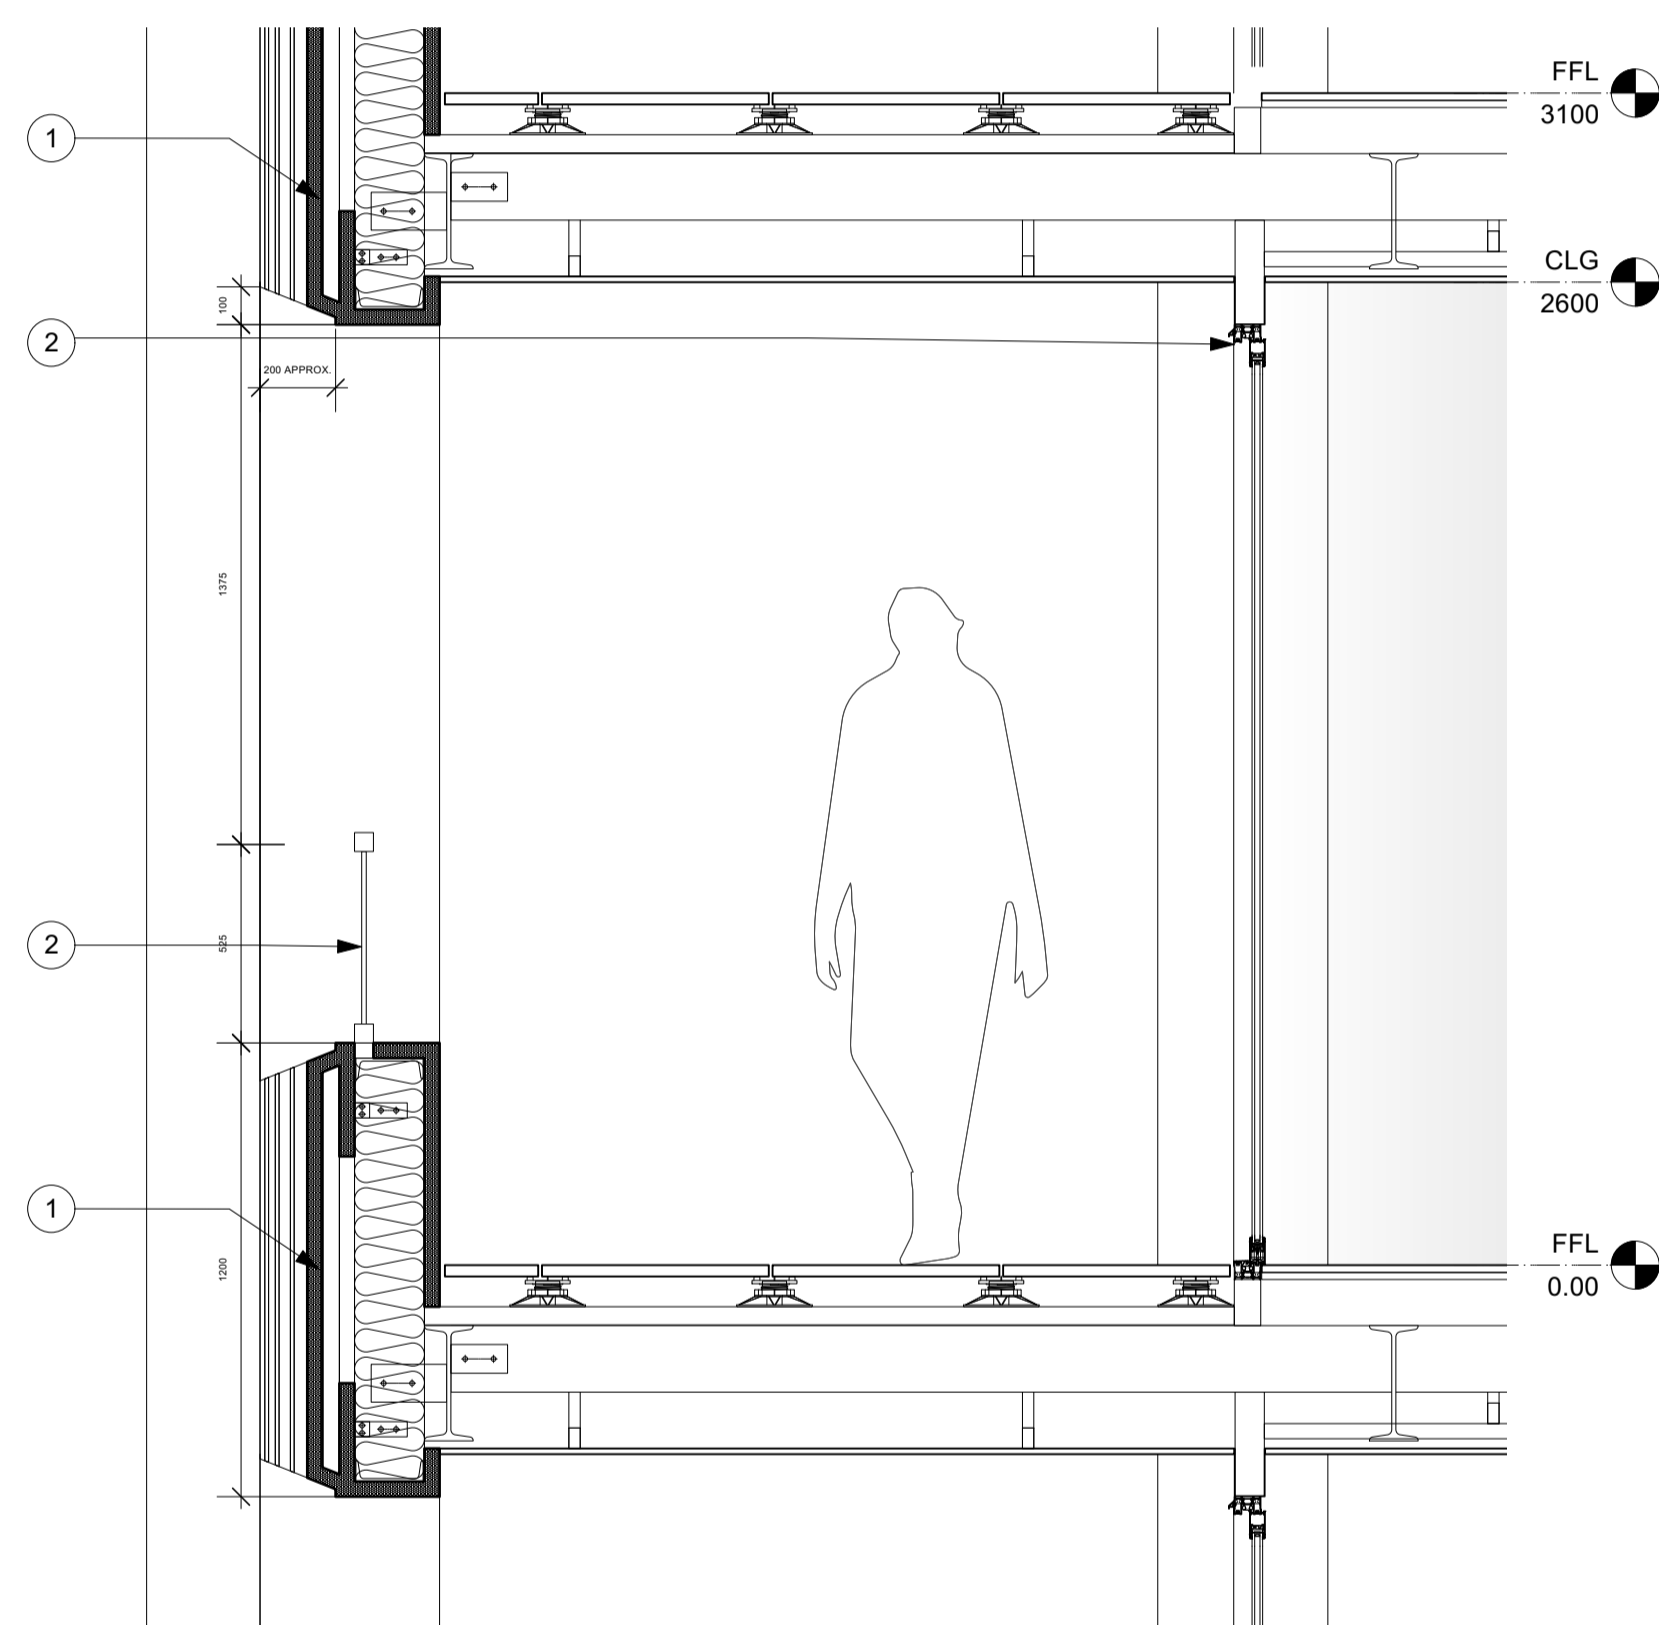


SECTION

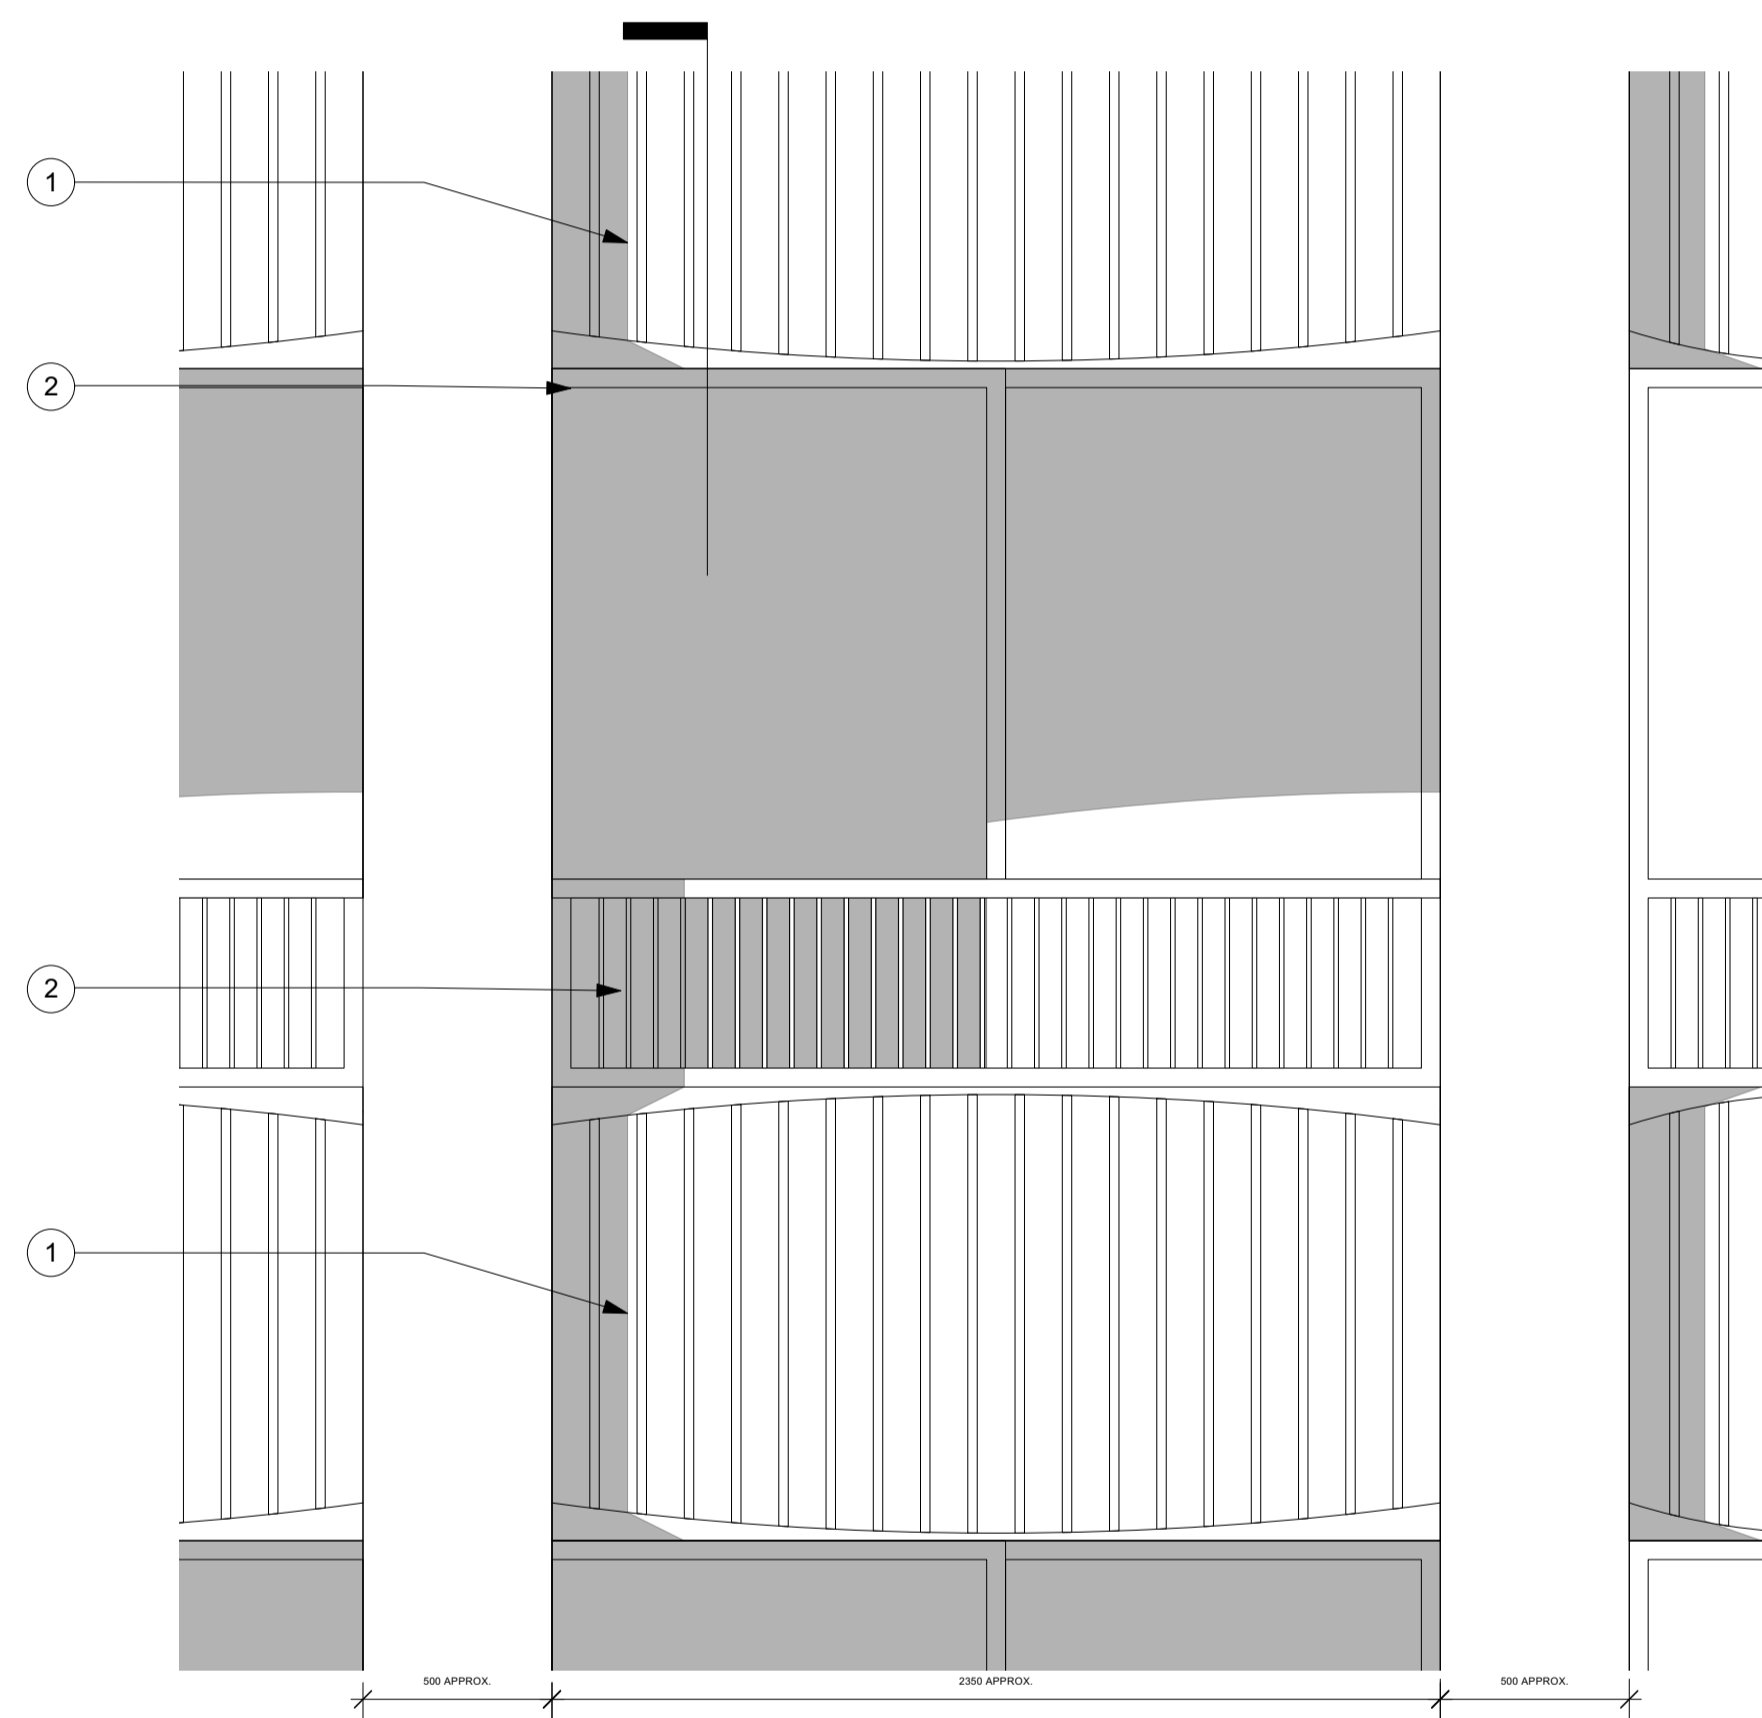

ELEVATION

FINISHES KEY

- 1 RIBBED GRC
(Cream, Red, Green or Ochre)
- 2 GLAZING
High quality aluminum framed windows with ribbed aluminum transom panels
(Cream, Red, Green or Ochre)
- 3 BALUSTRADES
Powder coated finish
(Cream, Red, Green or Ochre)

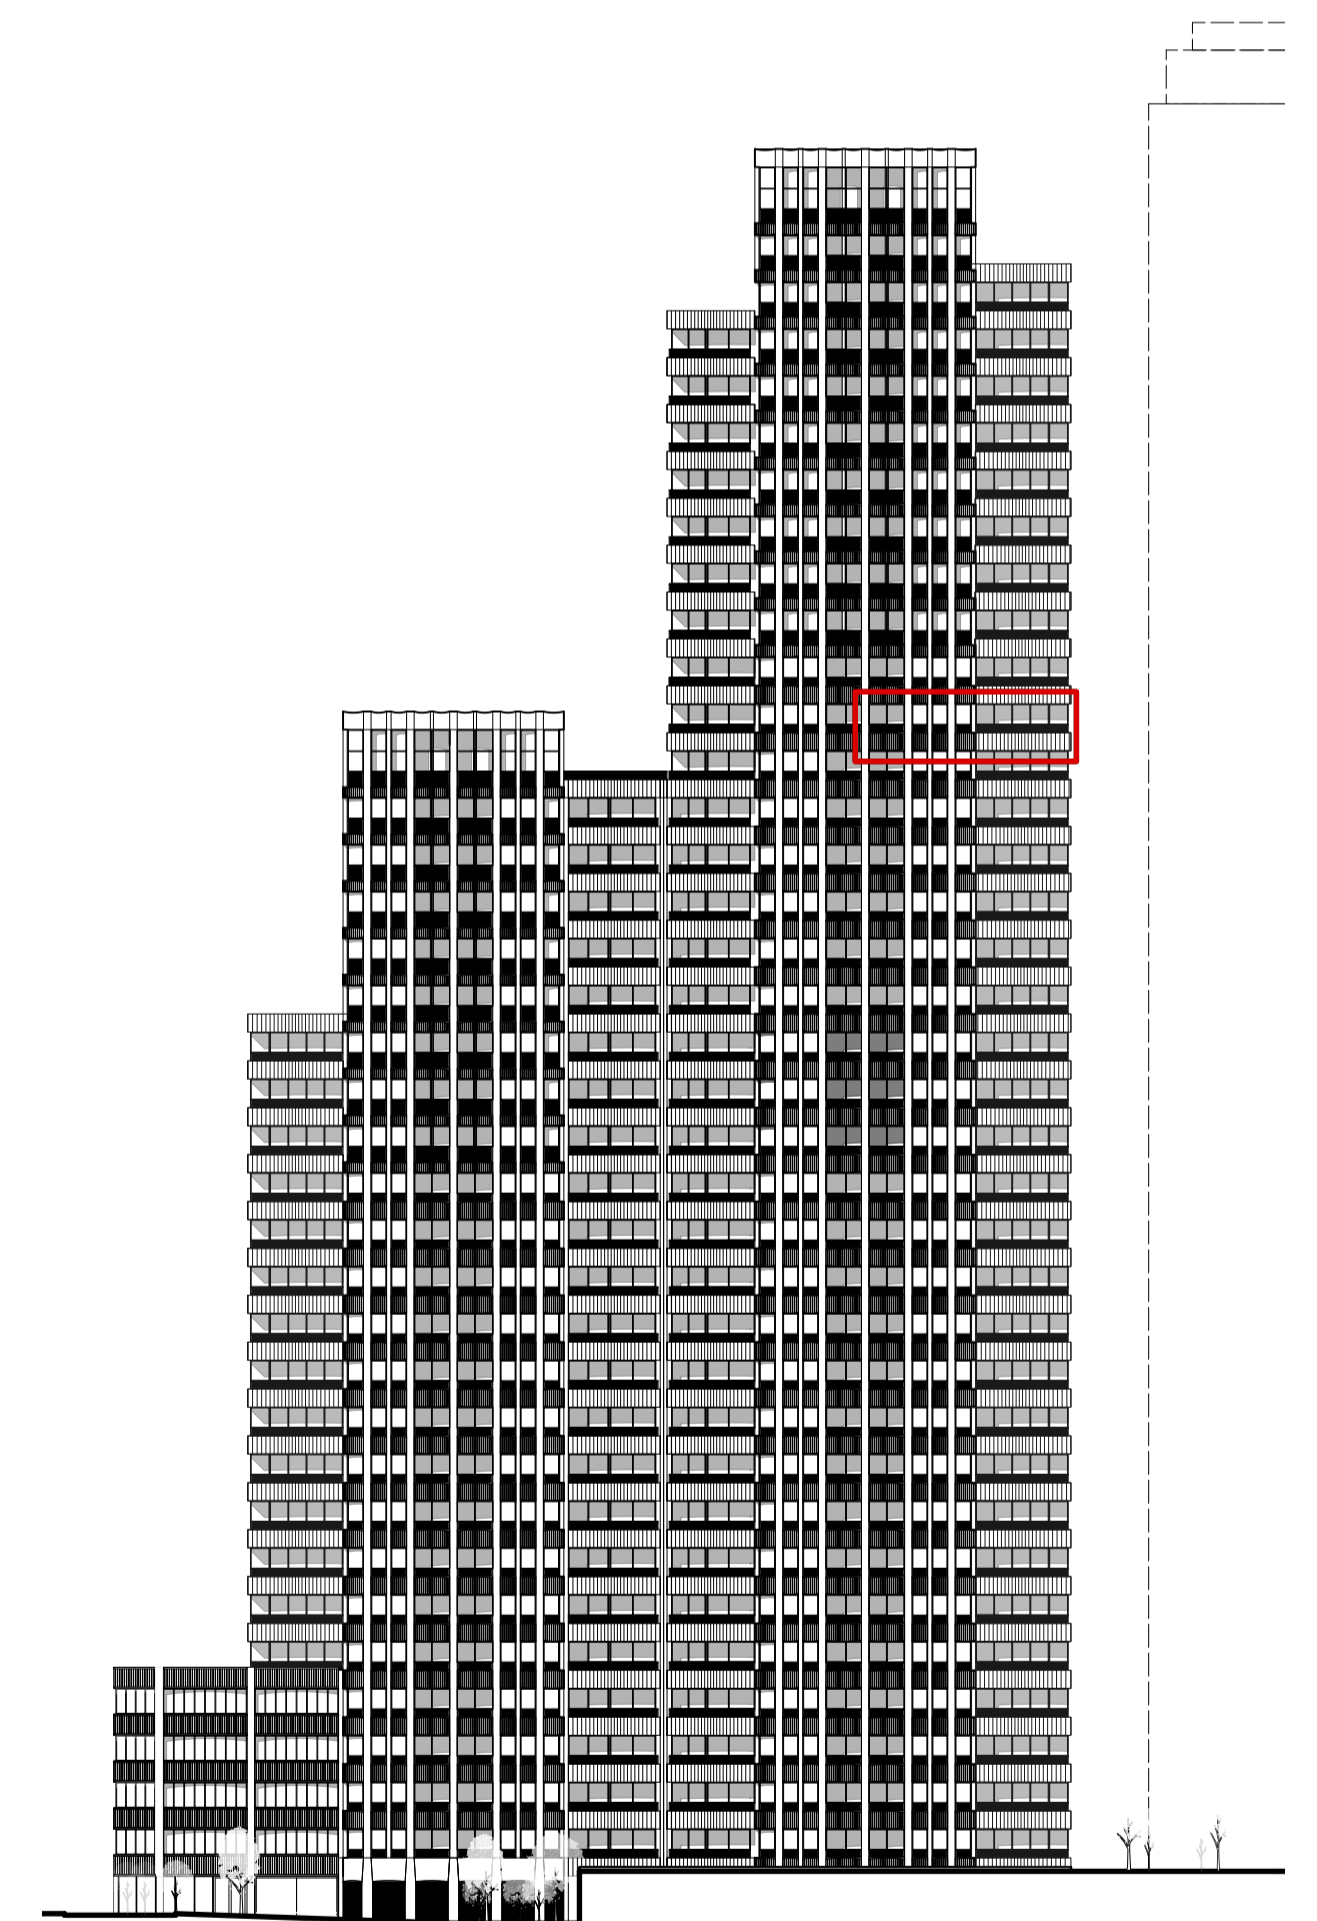

BUILDING ELEVATION

© Buckley Gray Yeoman Ltd.
 All dimensions to be checked on site prior to commencement of any works, and/or preparation of any shop drawings. Sizes of and dimensions to any structural elements are indicative only. See structural engineers drawings for actual sizes/dimensions. Sizes of and dimensions to any service elements are indicative only. See service engineers drawings for actual sizes and dimensions.
 This drawing to be read in conjunction with all other Architect's drawings, specifications and other Consultants' information. All proprietary systems shown on this drawing are to be installed strictly in accordance with the Manufacturers/Suppliers recommended details.
 Any discrepancies between information shown on this drawing and any other contract information or manufacturers/suppliers recommendations is to be brought to the attention of the Architect.
 DO NOT SCALE FROM THIS DRAWING.


DRAWING NOTES:

P1	30/11/23	PLANNING ISSUE
REV. DATE		NOTE


CLIENT	Criterion Capital
PROJECT	Enderby Place
DWG No.	1136_GE-401

DRAWING	Proposed Elevation Study - 2	
STATUS	PLANNING	APPROVED AB
SCALE	1:20 @ A1 1:40 @ A3	DATE November 2023

BGY
 BUCKLEY GRAY YEOMAN
 + 44 20 7033 9913
 BGY.CO.UK

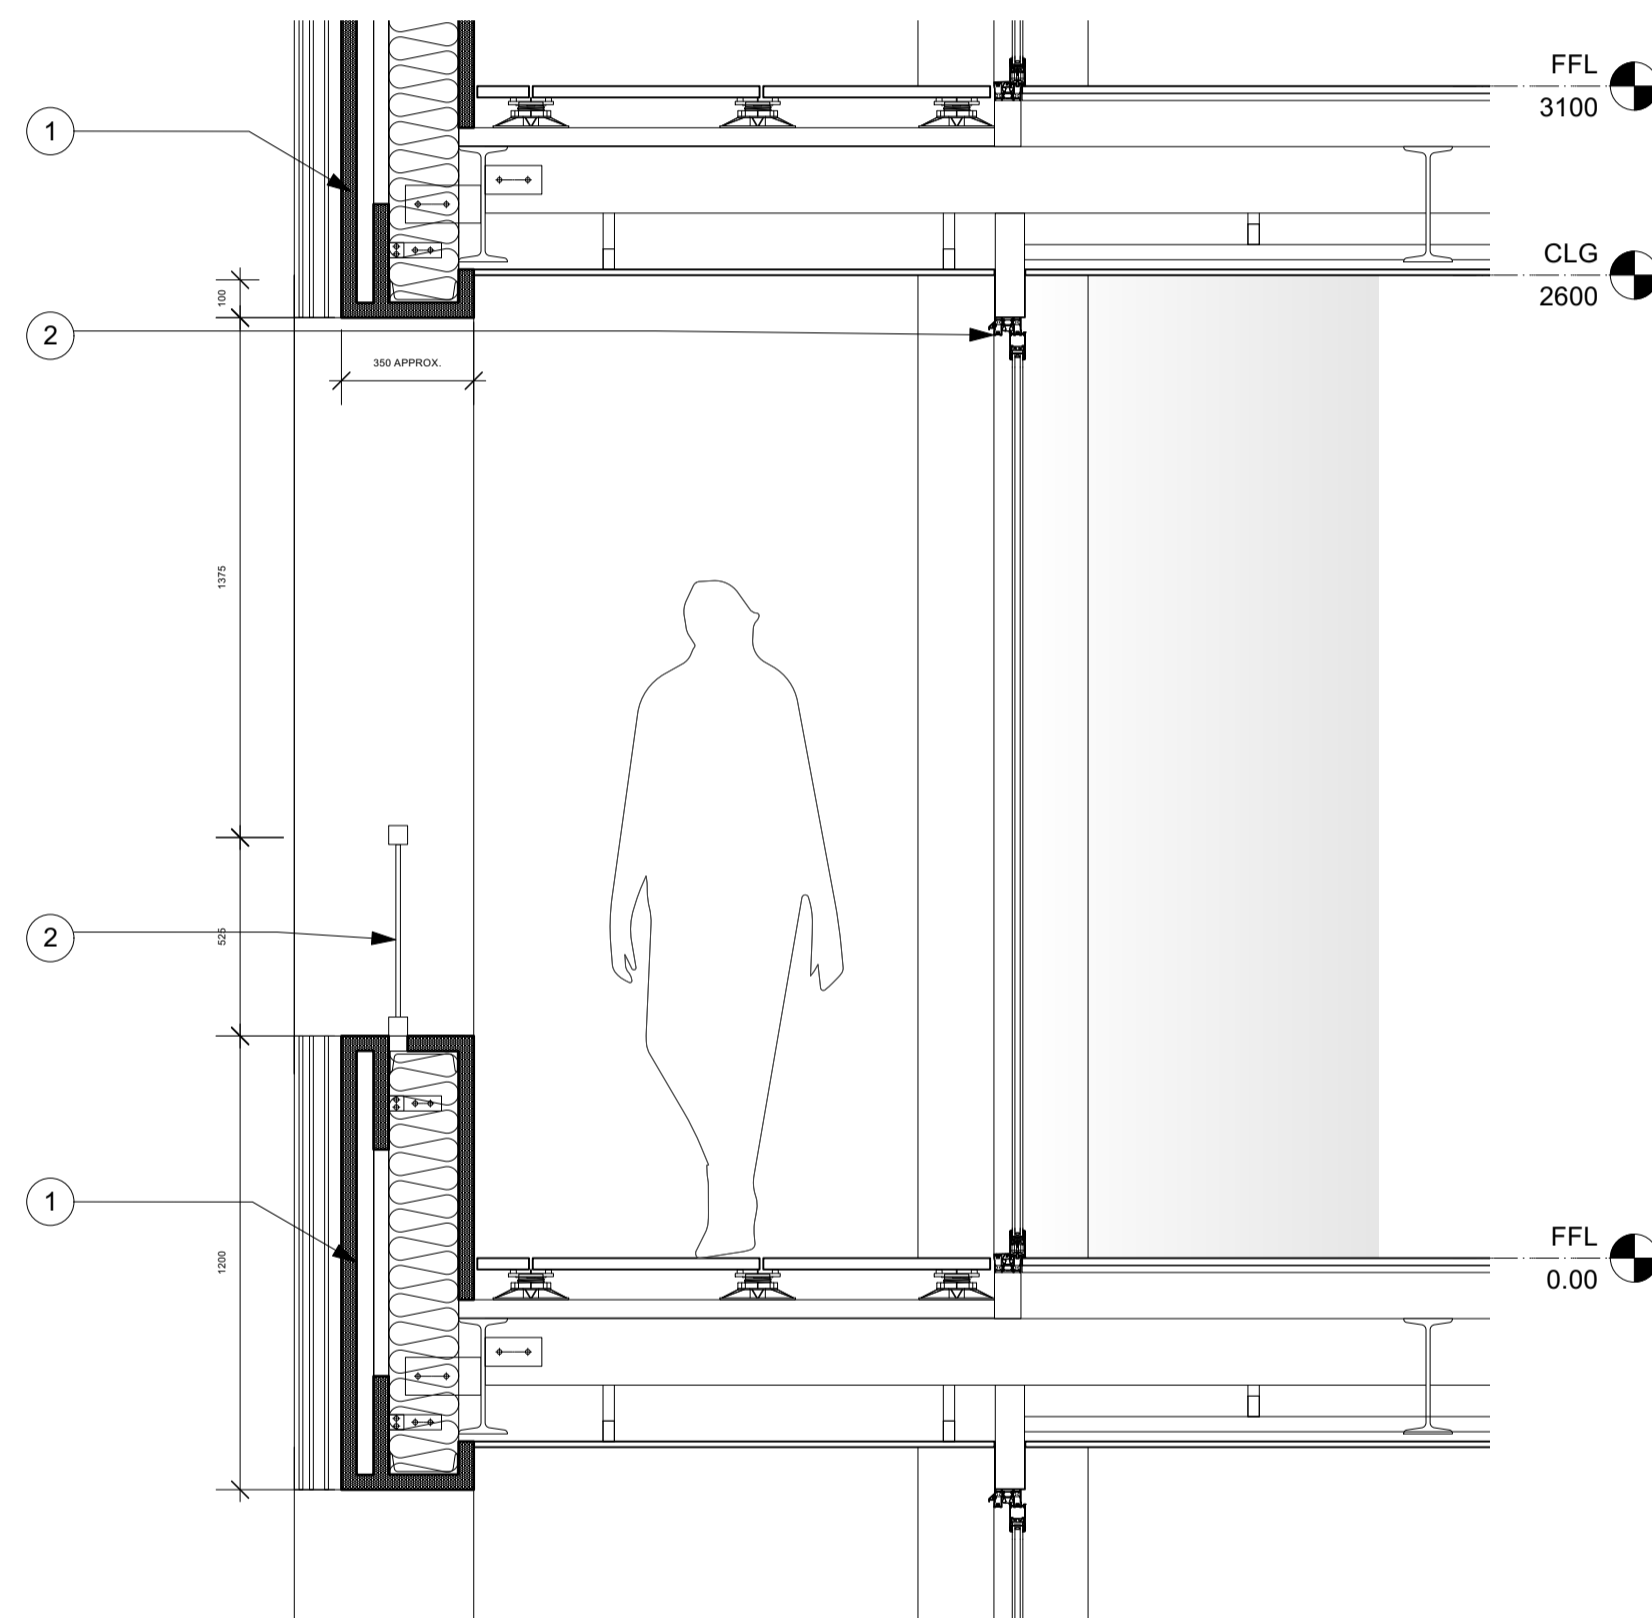


SECTION

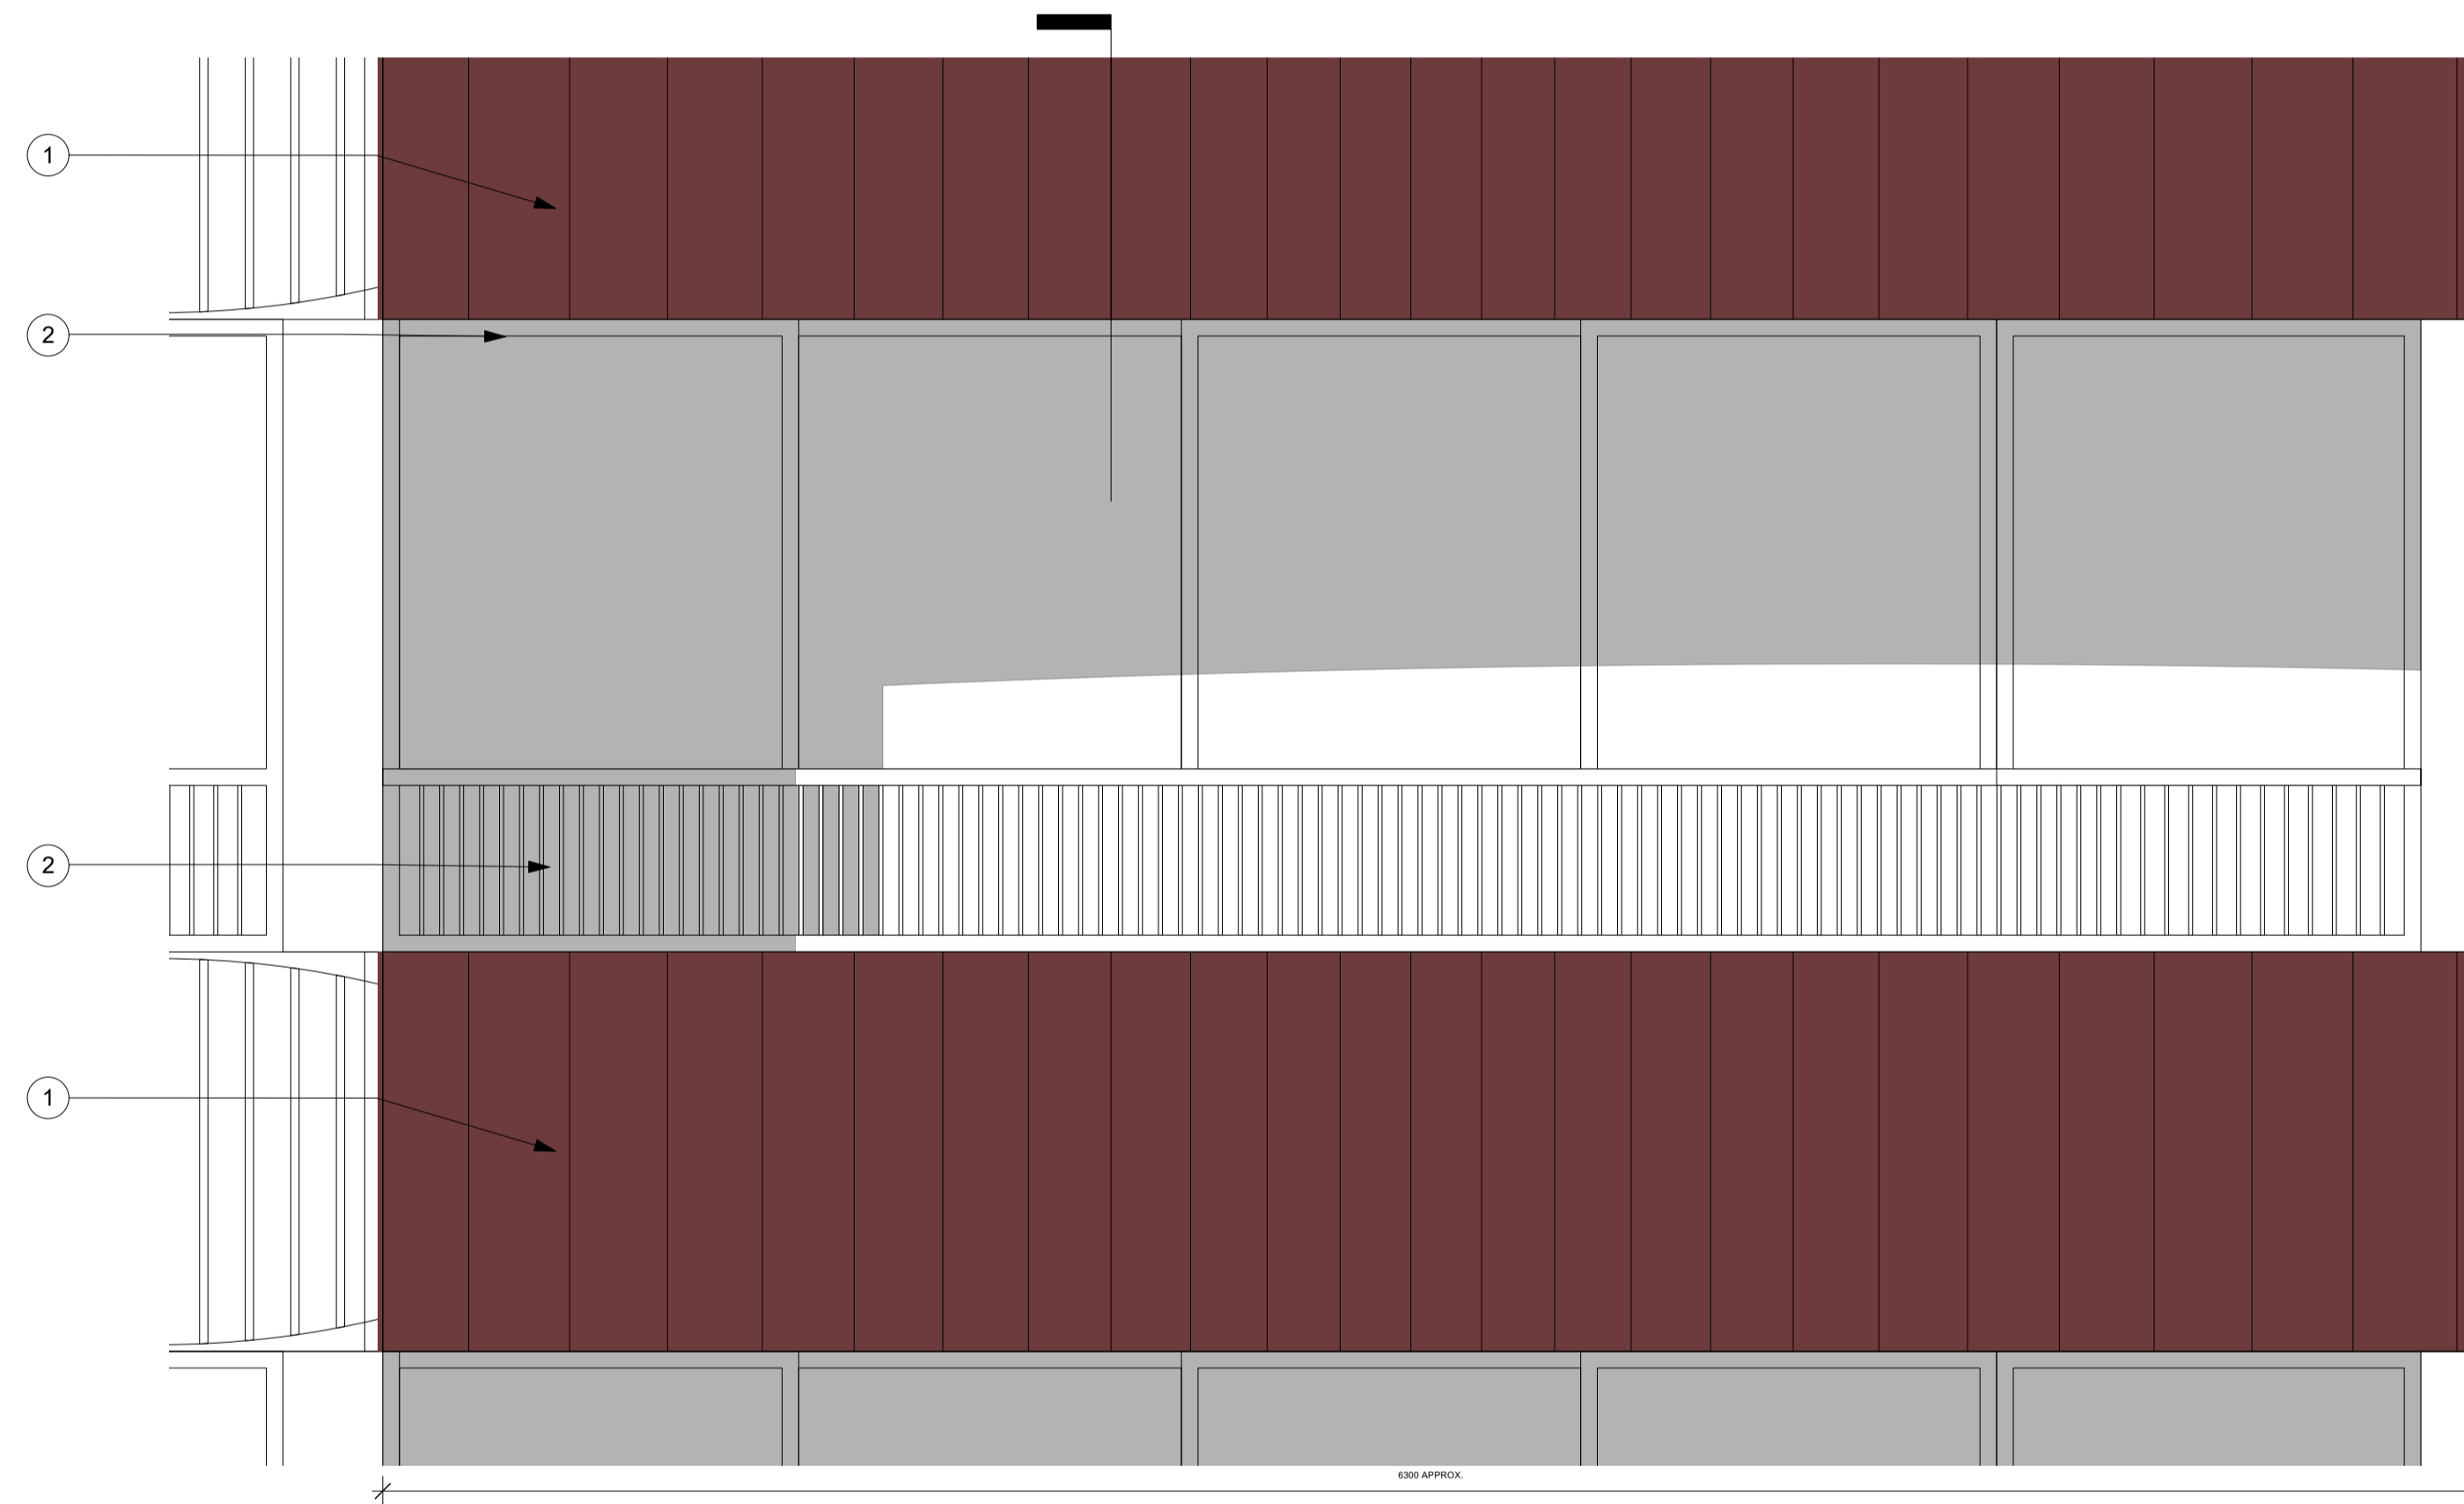

ELEVATION

- FINISHES KEY**
- 1 RIBBED GRC
(Cream, Red, Green or Ochre)
 - 2 GLAZING
High quality aluminium framed windows with ribbed aluminium transom panels
(Cream, Red, Green or Ochre)
 - 3 BALUSTRADES
Powder coated finish
(Cream, Red, Green or Ochre)

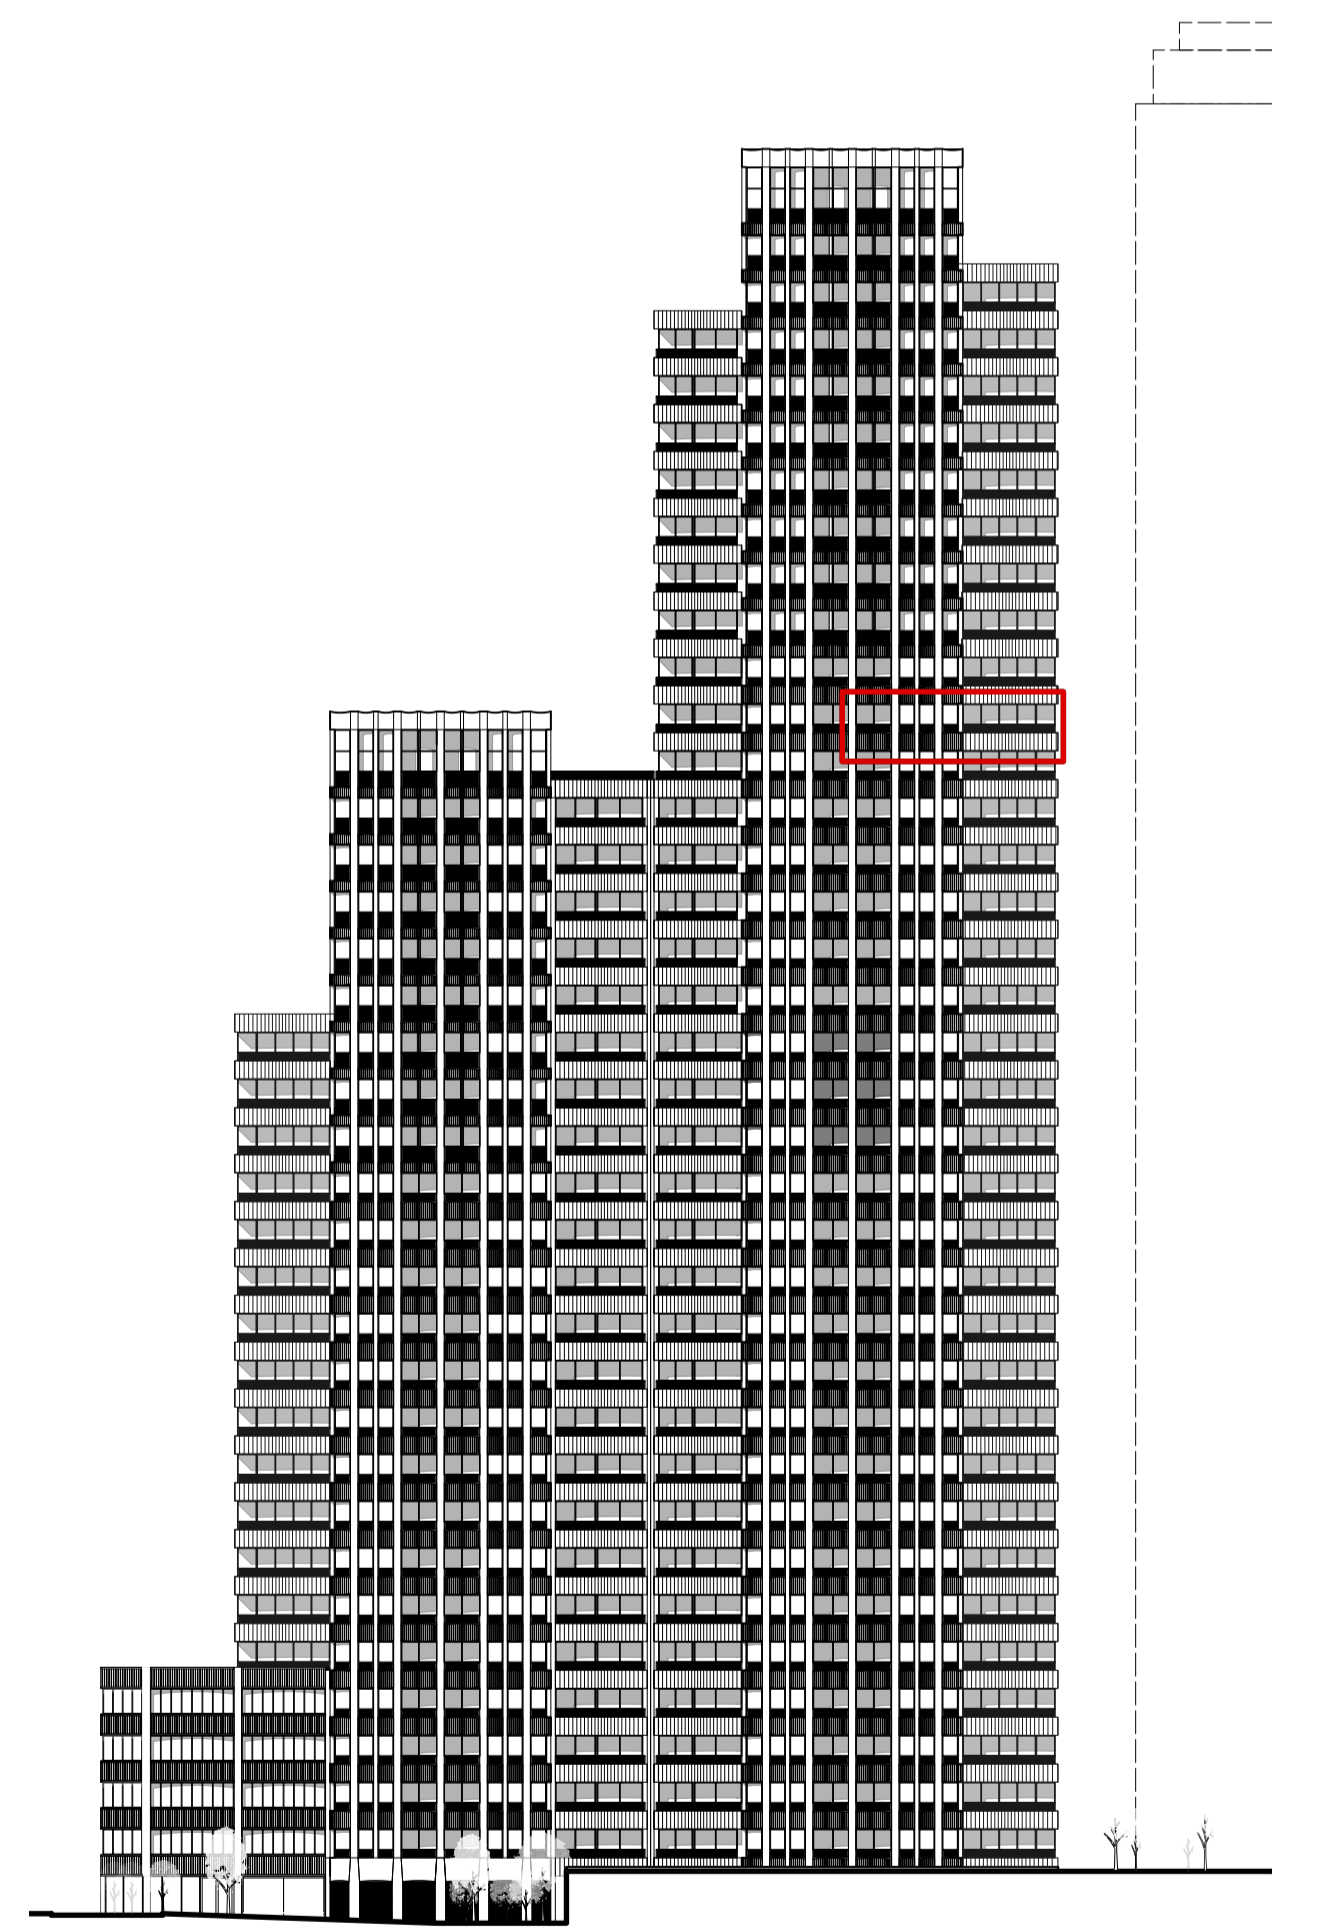

BUILDING ELEVATION

© Buckley Gray Yeoman Ltd.
 All dimensions to be checked on site prior to commencement of any works, and/or preparation of any shop drawings. Sizes of and dimensions to any structural elements are indicative only. See structural engineers drawings for actual sizes/dimensions. Sizes of and dimensions to any service elements are indicative only. See service engineers drawings for actual sizes and dimensions.
 This drawing to be read in conjunction with all other Architect's drawings, specifications and other Consultants' information. All proprietary systems shown on this drawing are to be installed strictly in accordance with the Manufacturers/Suppliers recommended details.
 Any discrepancies between information shown on this drawing and any other contract information or manufacturers/suppliers recommendations is to be brought to the attention of the Architect.
 DO NOT SCALE FROM THIS DRAWING.

DRAWING NOTES:

P1	30/11/23	PLANNING ISSUE
REV. DATE		NOTE

CLIENT	Criterion Capital
PROJECT	Enderby Place
DWG No.	1136_GE-402

DRAWING	Proposed Elevation Study - 3	
STATUS	PLANNING	APPROVED AB
SCALE	1:20 @ A1 1:40 @ A3	DATE November 2023

BGY
 BUCKLEY GRAY YEOMAN
 + 44 20 7033 9913
 BGY.CO.UK