


85 WHITING STREET
BURY ST EDMUNDS

PROPOSED.

Proposed location of
sign

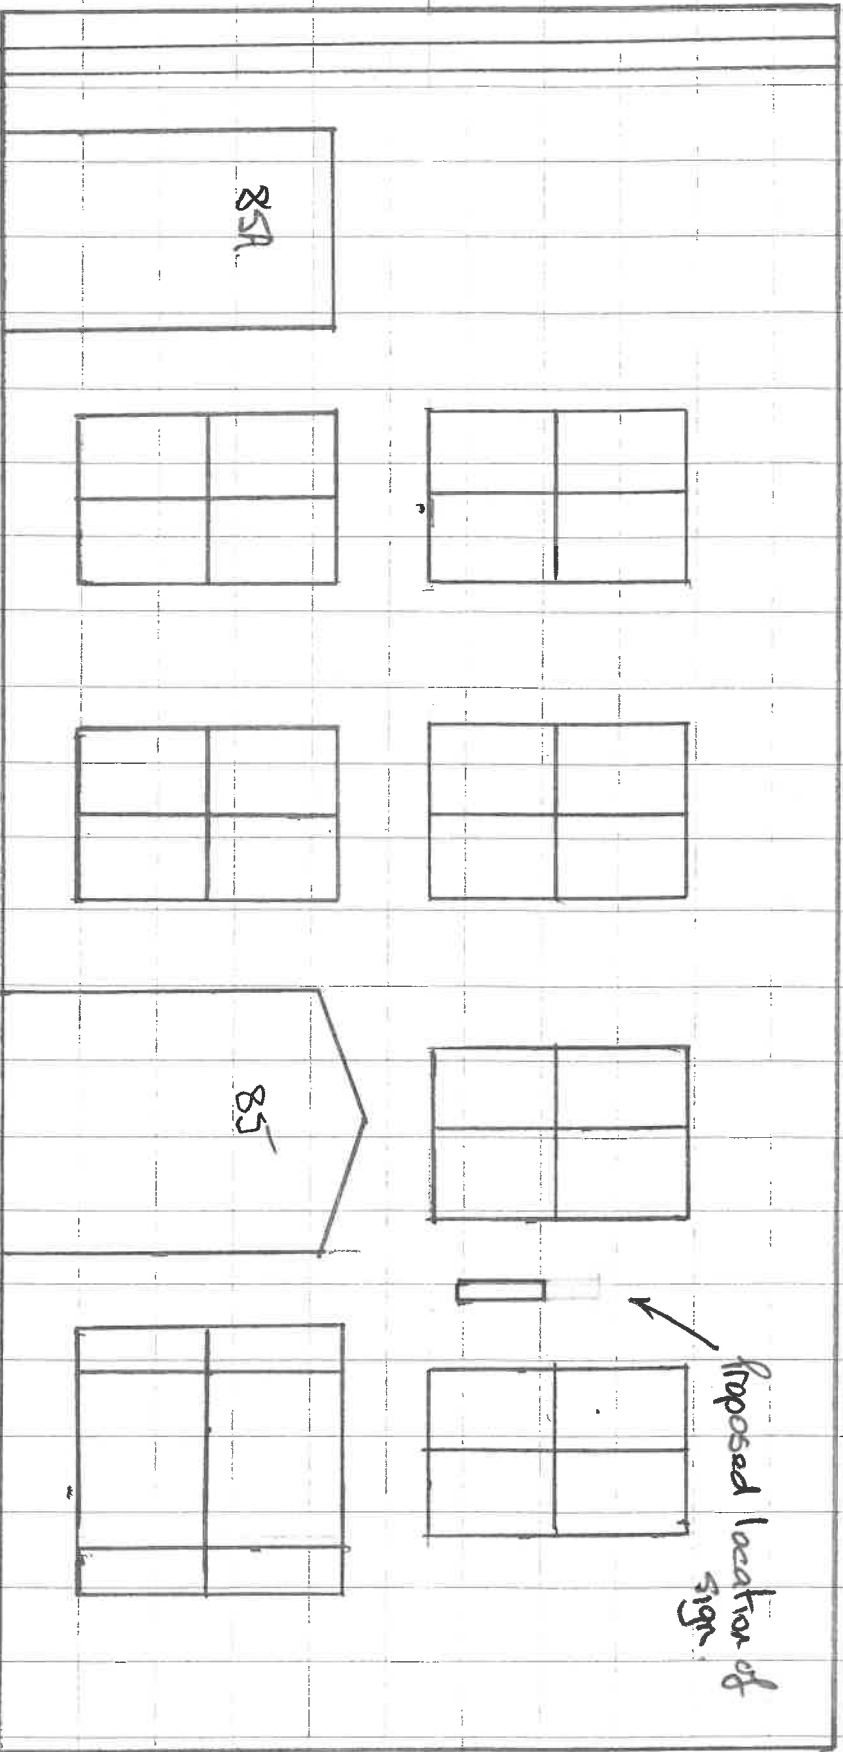

SCALE 1:50