


Window configuration and plan for 29 Richmond Court

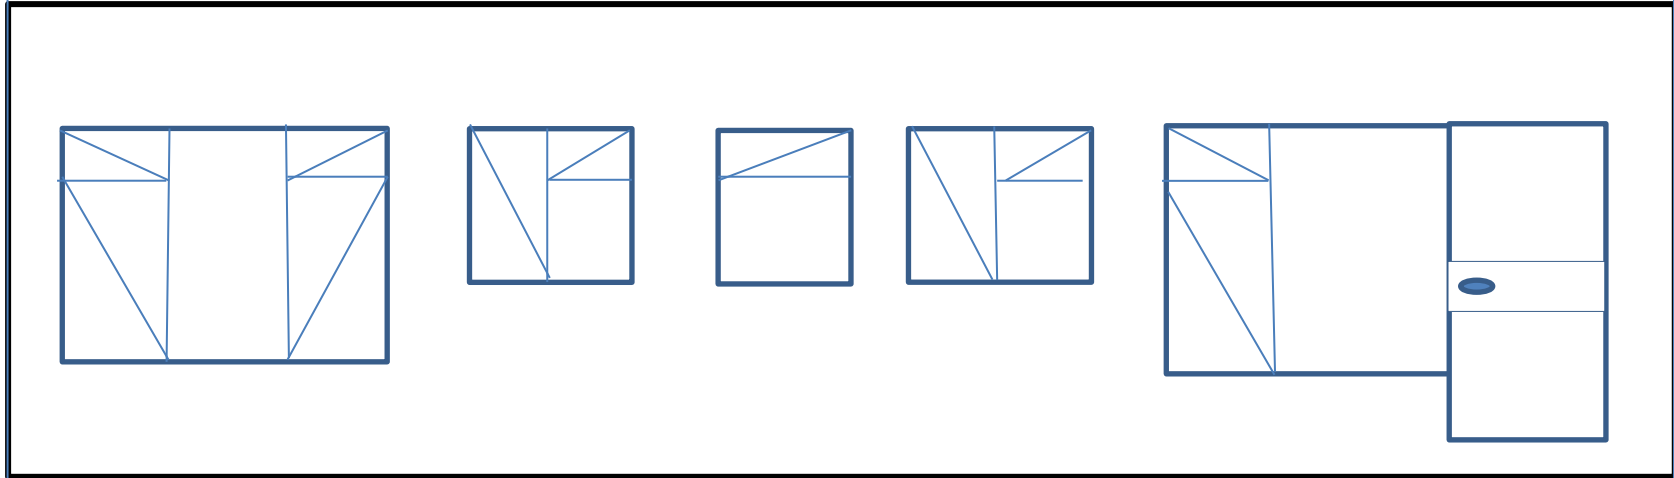

11 metres

Key
2 cms = 1 metre
1:50 scale