


NOTES:  
 This drawing has been prepared for PLANNING APPLICATION and is not to be used for any other purpose.  
 All dimensions to be checked on site and any discrepancy notified to LUNDI ARCHITECTS. This drawing is the property of LUNDI ARCHITECTS and must not be reproduced, in part or whole, or deviated from, without their permission.

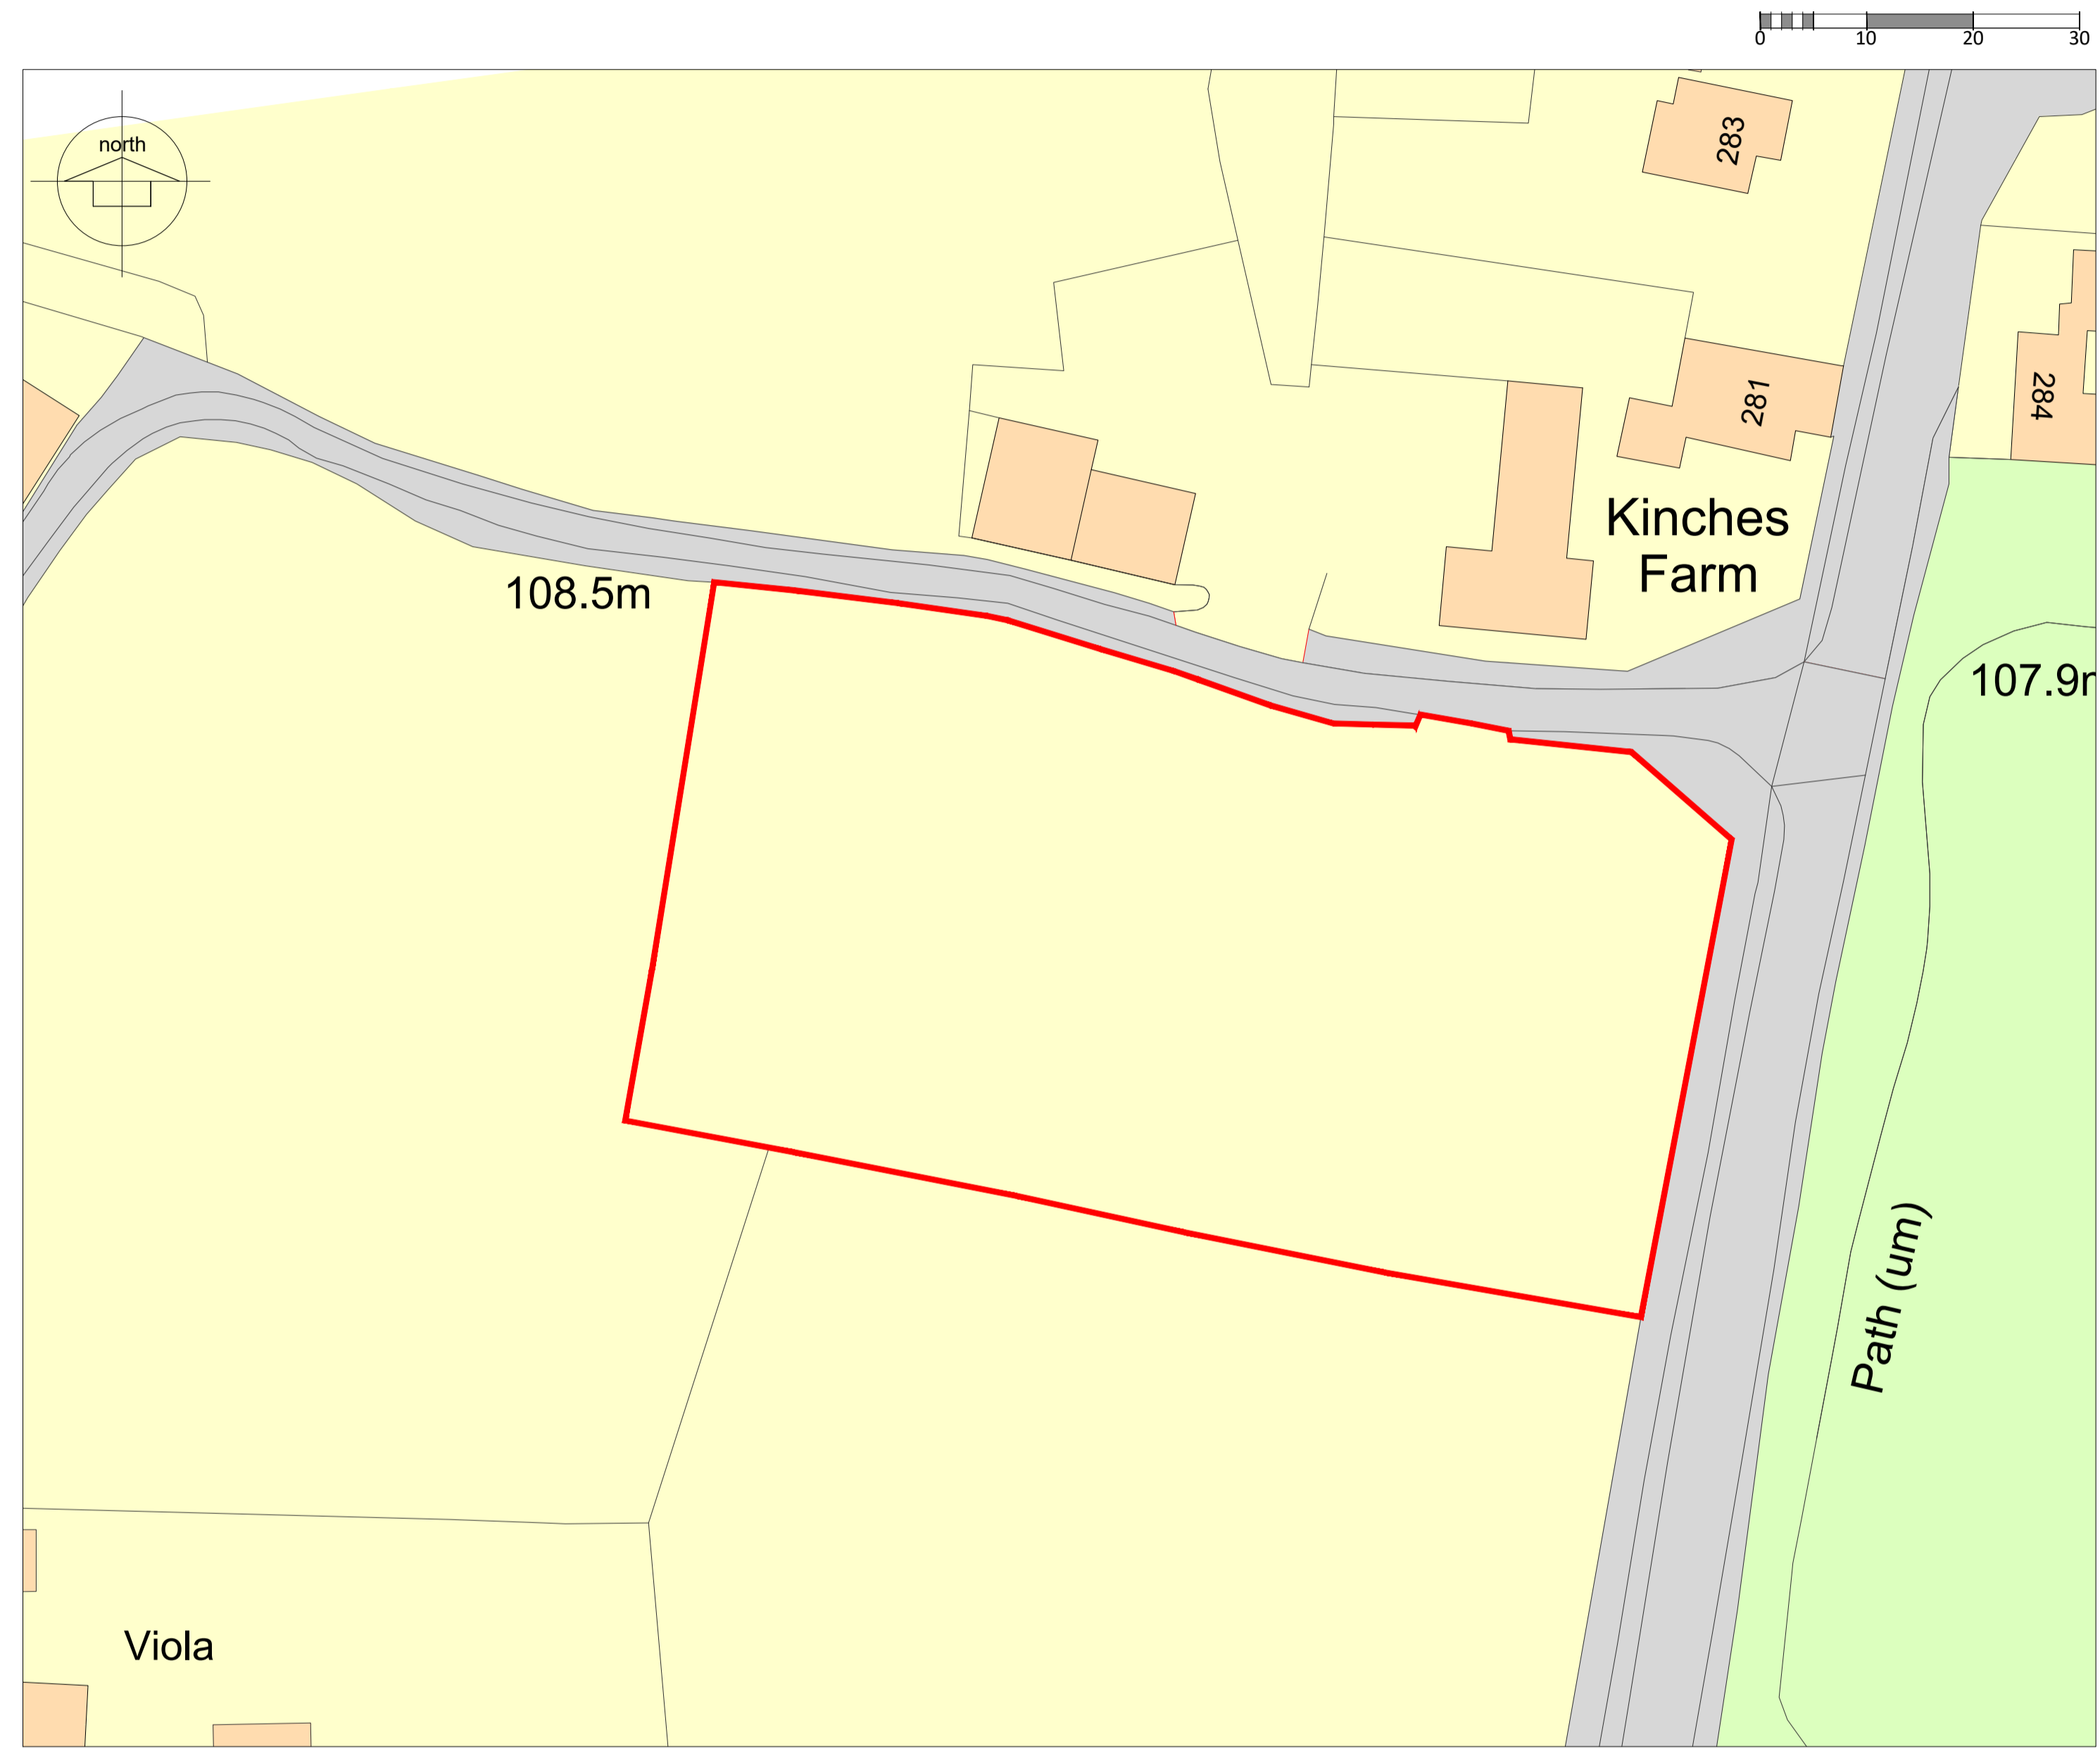


Block Plan

1:500



Google Earth plan

nts

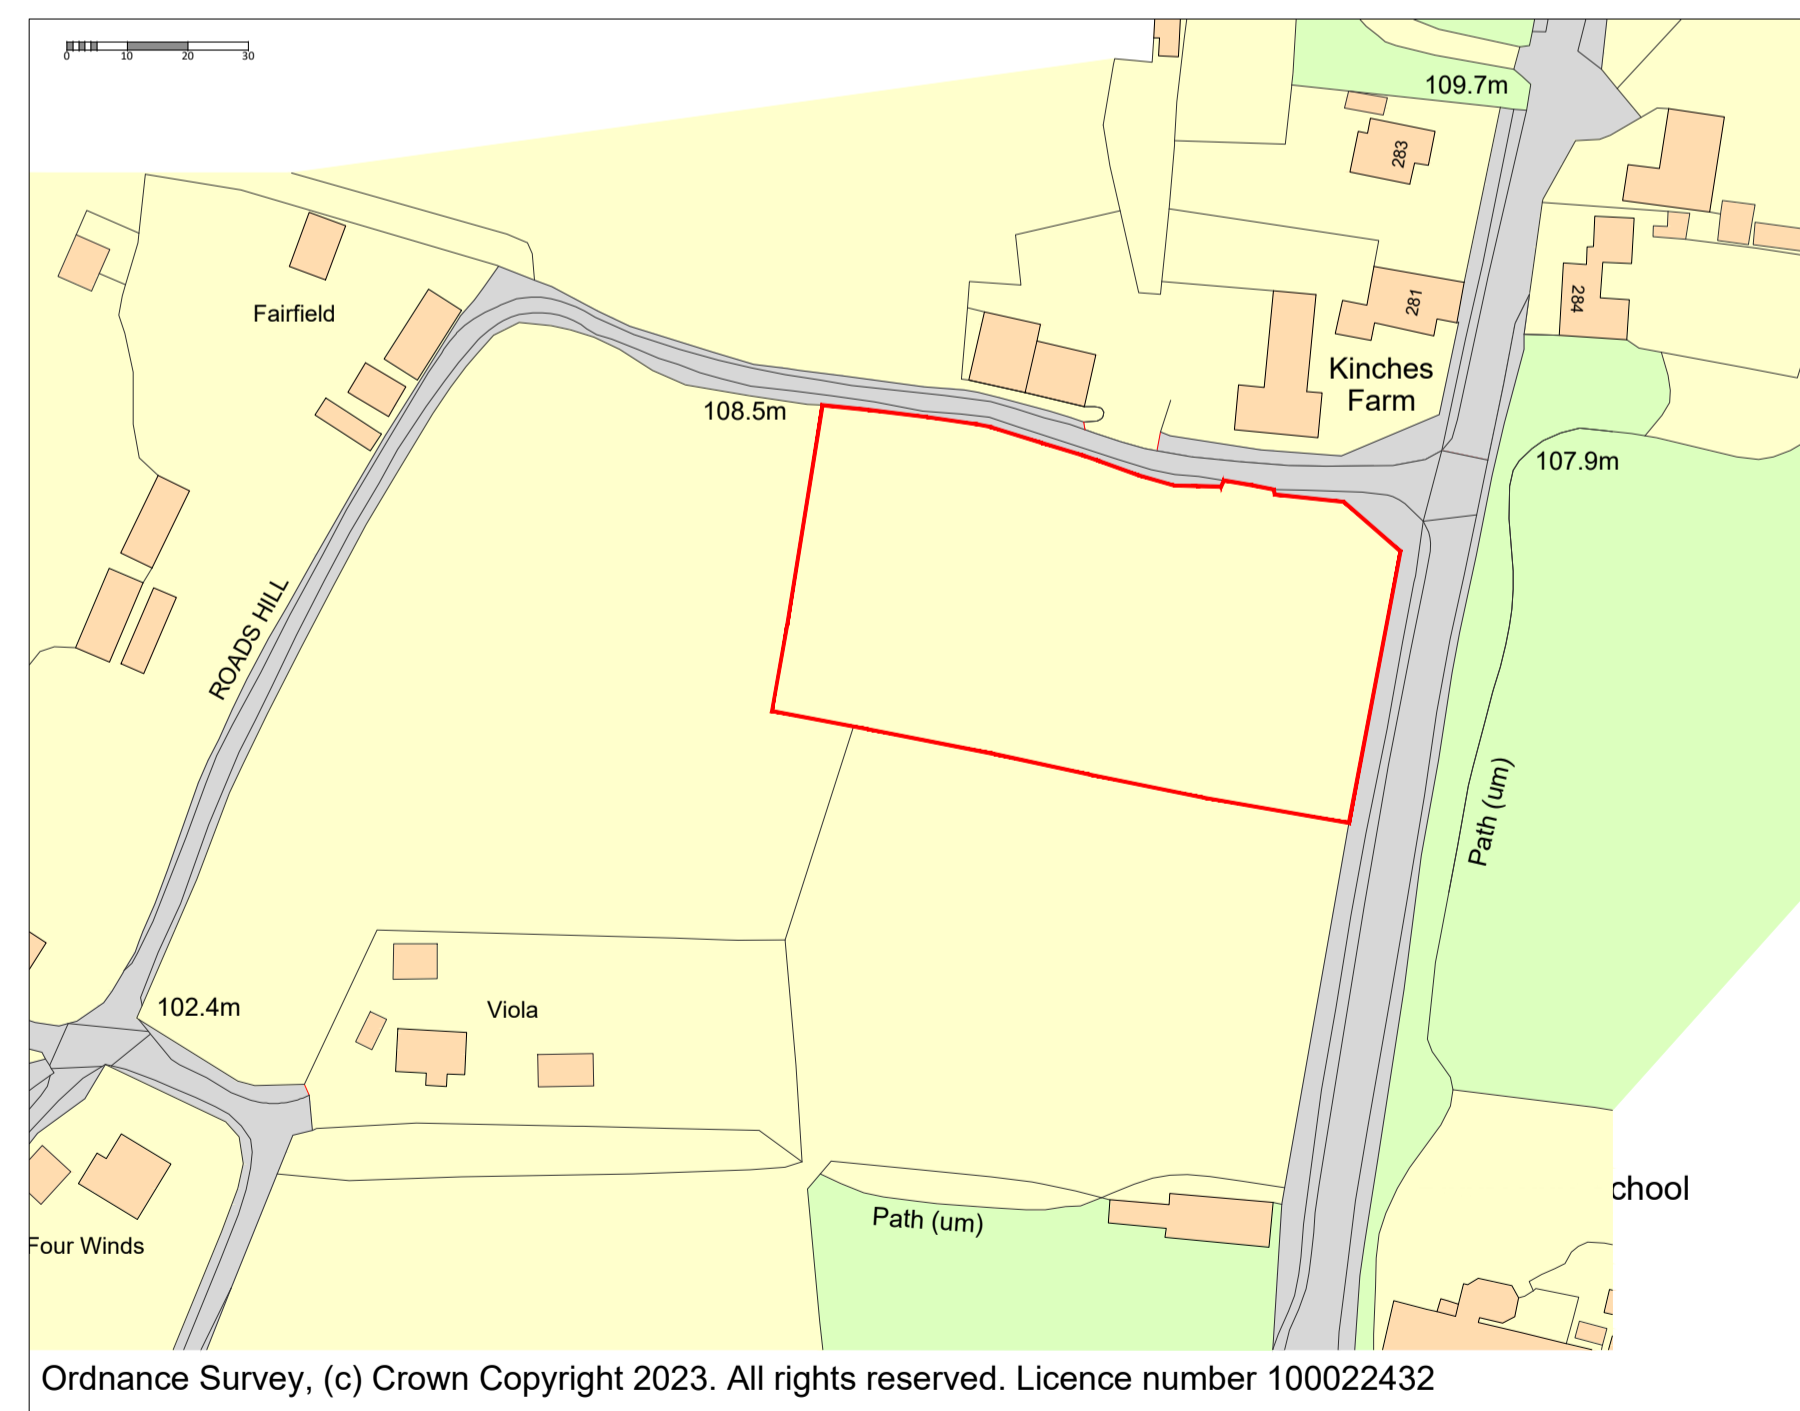

Location Plan

1:1250

ORIGINAL TOPO SURVEY  
 CARRIED OUT IN 2014

UPDATED TREE SURVEY  
 CARRIED OUT AUGUST 2023  
 SHOWN ON DRAWING 003

AMENDMENTS	DATE
A	Scale bar / north point added 09.11.23

CLIENT

PETER ERNEST HOMES LTD

PROJECT  
 SELF BUILD DEVELOPMENT  
 THE DAIRY,  
 CATHERINGTON  
 HANTS

DRAWING TITLE  
 BLOCK PLAN AND  
 LOCATION PLAN

DATE  
 AUGUST 2023

SCALE  
 1:200 @ A1 1:400 @ A3

DRAWING No.  
 LA2332 001

REVISION  
 A

**LUNDI  
 ARCHITECTS**

Lundi Architects Ltd  
 THE STUDIO  
 12A FIVE HEADS ROAD  
 HORNDEN  
 HANTS, PO8 9NW  
 www.lundi-architects.co.uk  
 studio@lundi-architects.co.uk

# THE DAIRY, CATHERINGTON