

© This drawing is copyright.  
It is sent to you in confidence and must not be reproduced or disclosed to third parties without our prior permission.

Do not scale from this drawing, other than for Local Authority Planning purposes.


This drawing is to be read in conjunction with all relevant consultants, specialist manufacturers drawings and specifications.

Any discrepancies in dimensions or details on or between these drawings should be drawn to our attention.


All dimensions are in millimetres unless noted otherwise.



SIDE ELEVATION (EAST)

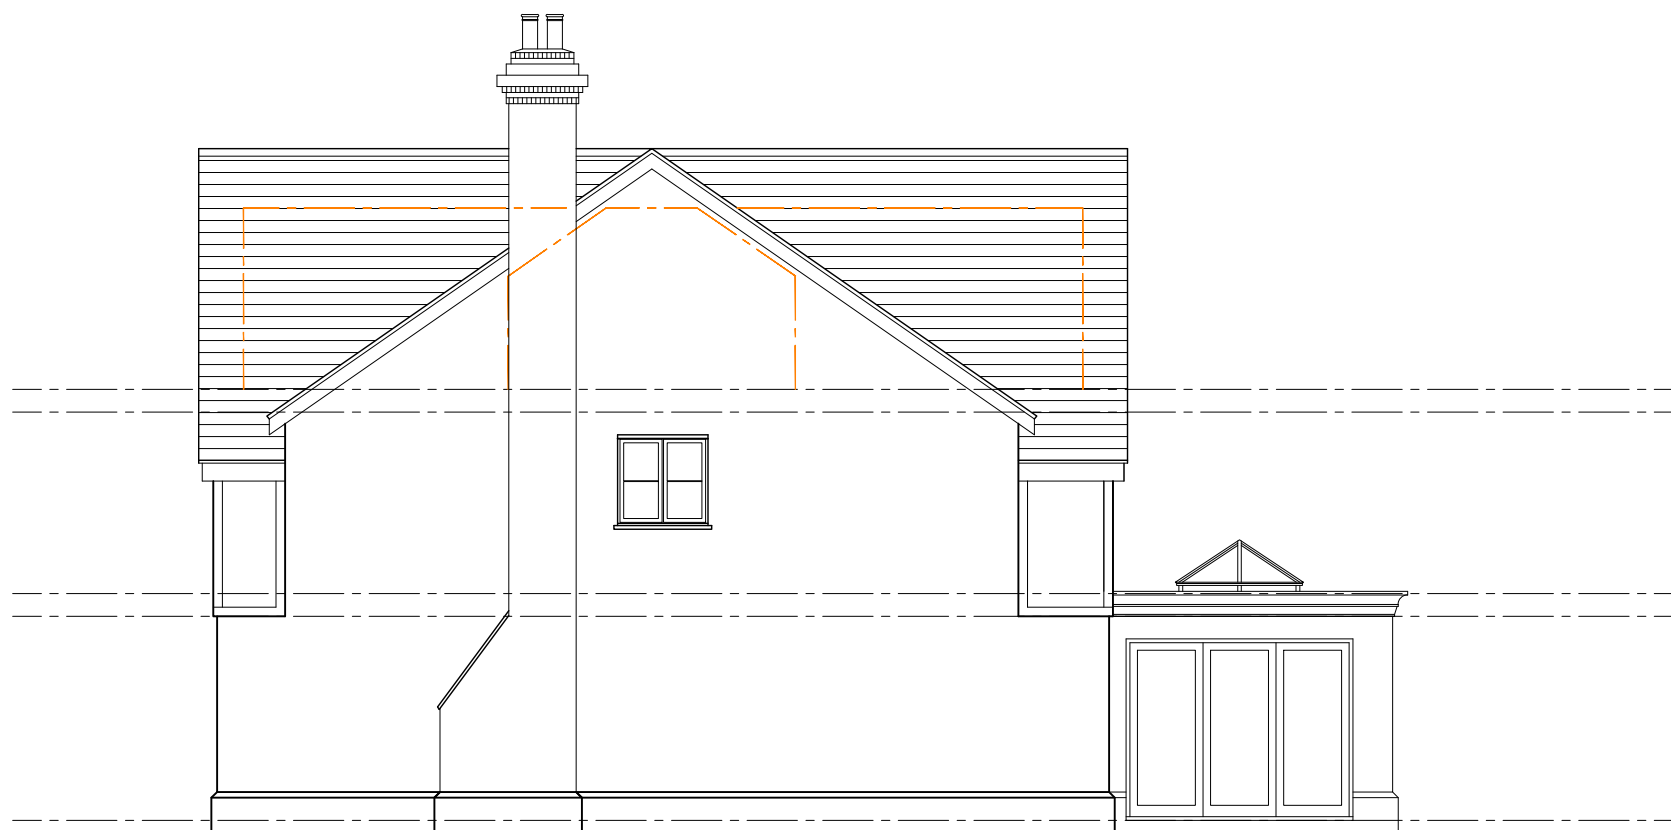

SIDE ELEVATION (WEST)

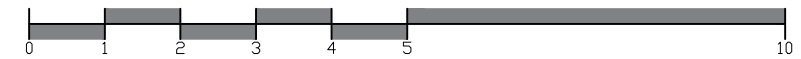

| REV             | DATE | DESCRIPTION | INITIAL | CHECKED |
|-----------------|------|-------------|---------|---------|
| <b>PLANNING</b> |      |             |         |         |



harding rose architects

CLIENT

Mr Tom Lister

PROJECT

Woodlea, School Road, Rowledge, Farnham, GU10 4BW

TITLE

Proposed Side Elevations

SCALE

1:100@A3

DATE

28.11.23

DRAWN

AC

PROJECT NO.

23.1110

P.05 A