







FIGURED DIMENSIONS ONLY TO BE USED

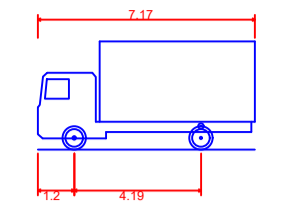

FTA Design 7.5 Tonne Rigid Vehicle (2016)
 Overall Length 7.10m
 Overall Width 2.45m
 Overall Body Height 3.56m
 Min Body Ground Clearance 0.375m
 Track Width 2.120m
 Lock to lock time 3.03s
 Kerb to Kerb Turning Radius 7.000m

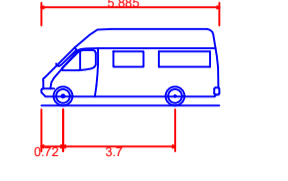

4.6t Light Van
 Overall Length 5.885m
 Overall Width 2.050m
 Overall Body Height 2.526m
 Min Body Ground Clearance 0.225m
 Track Width 1.765m
 Lock to lock time 4.00s
 Kerb to Kerb Turning Radius 6.000m

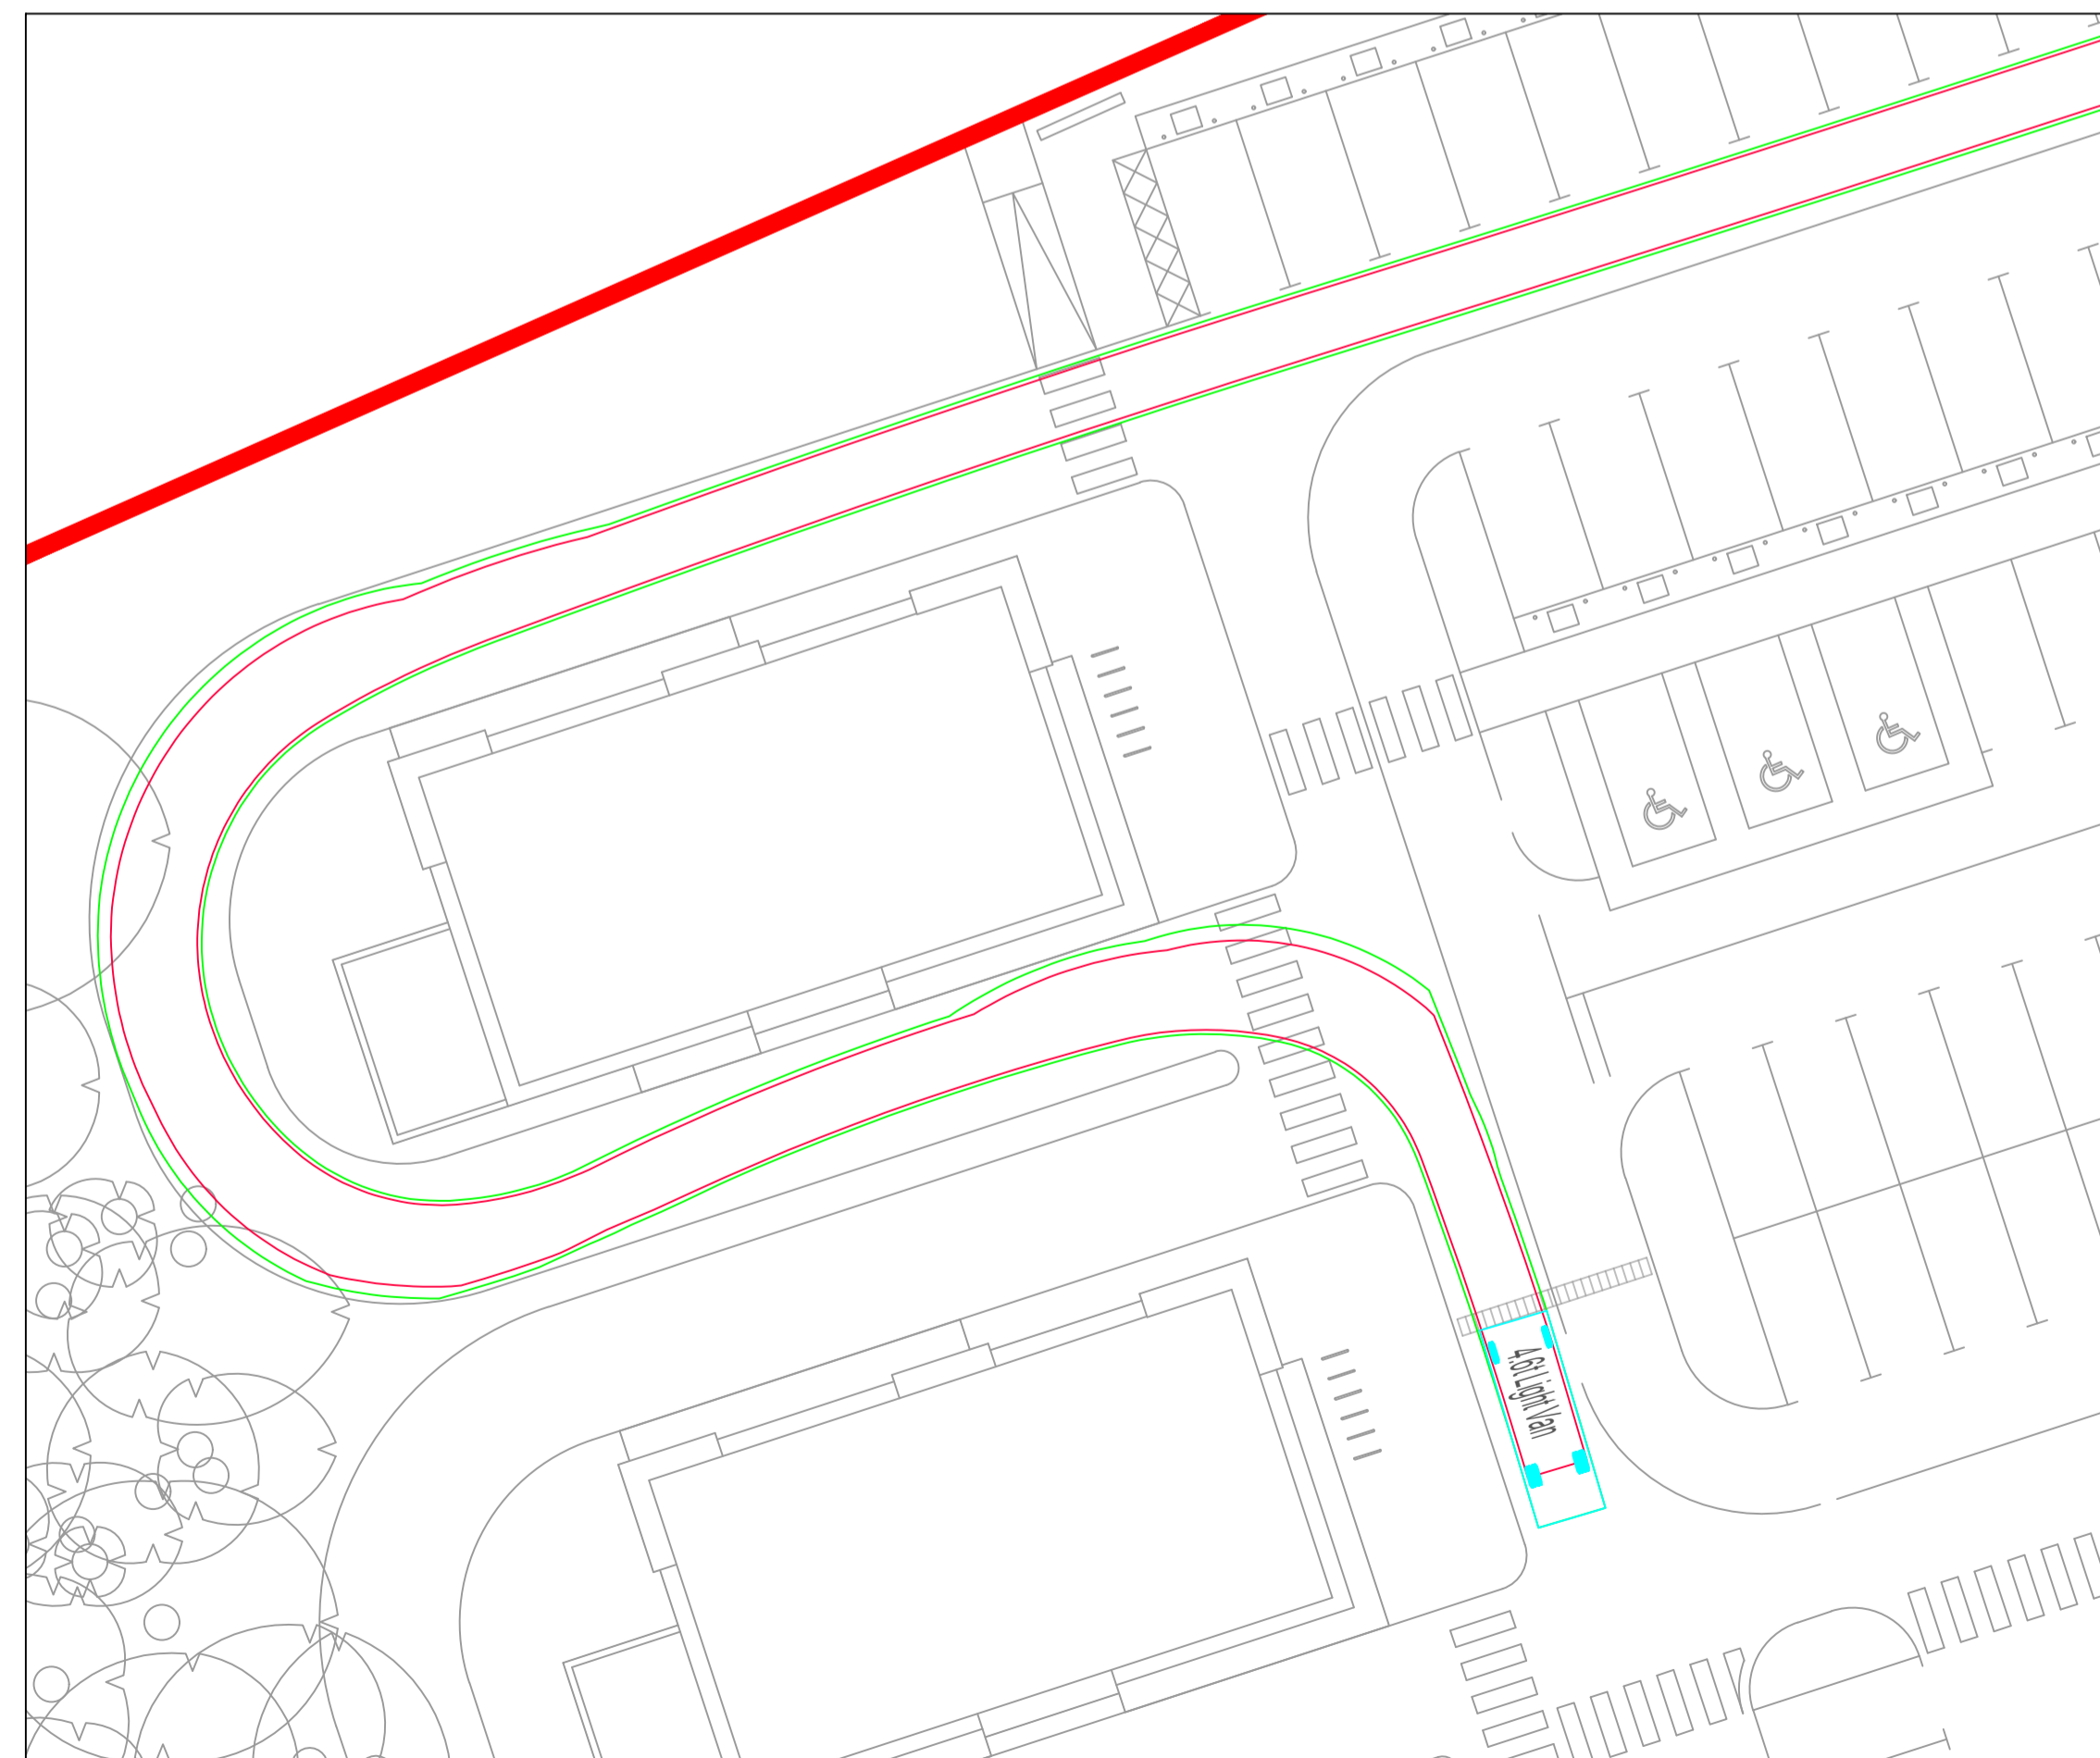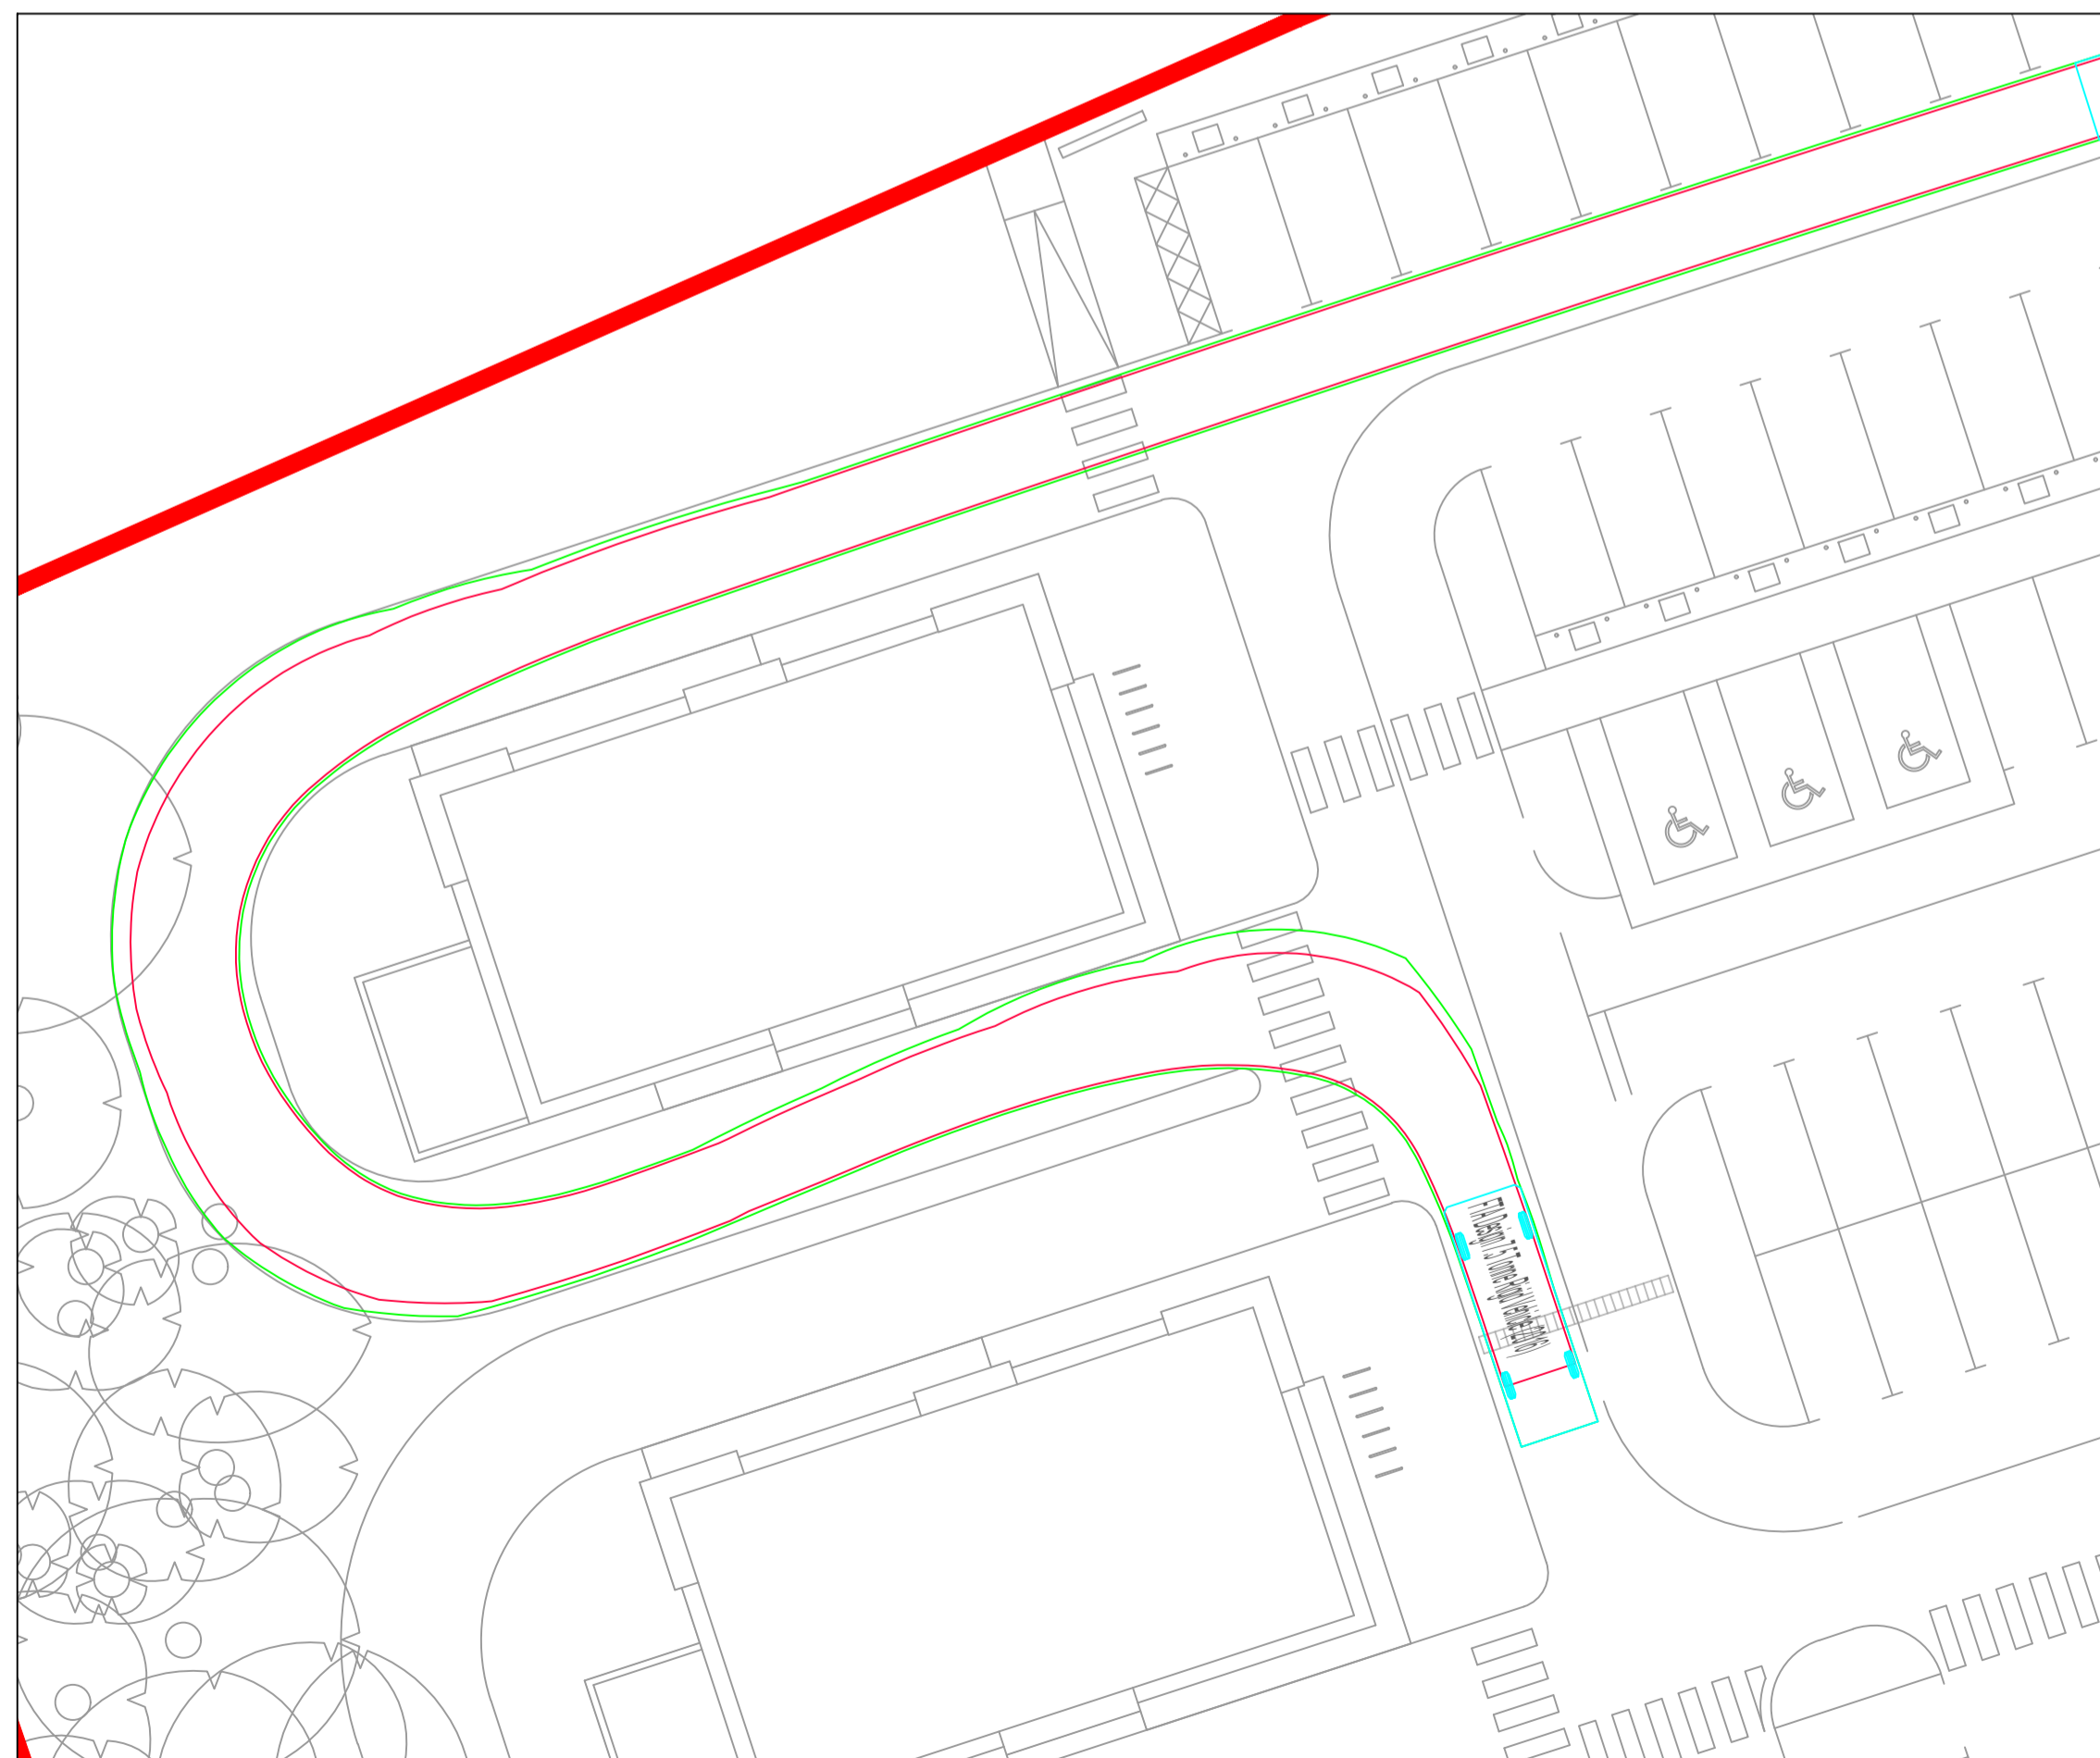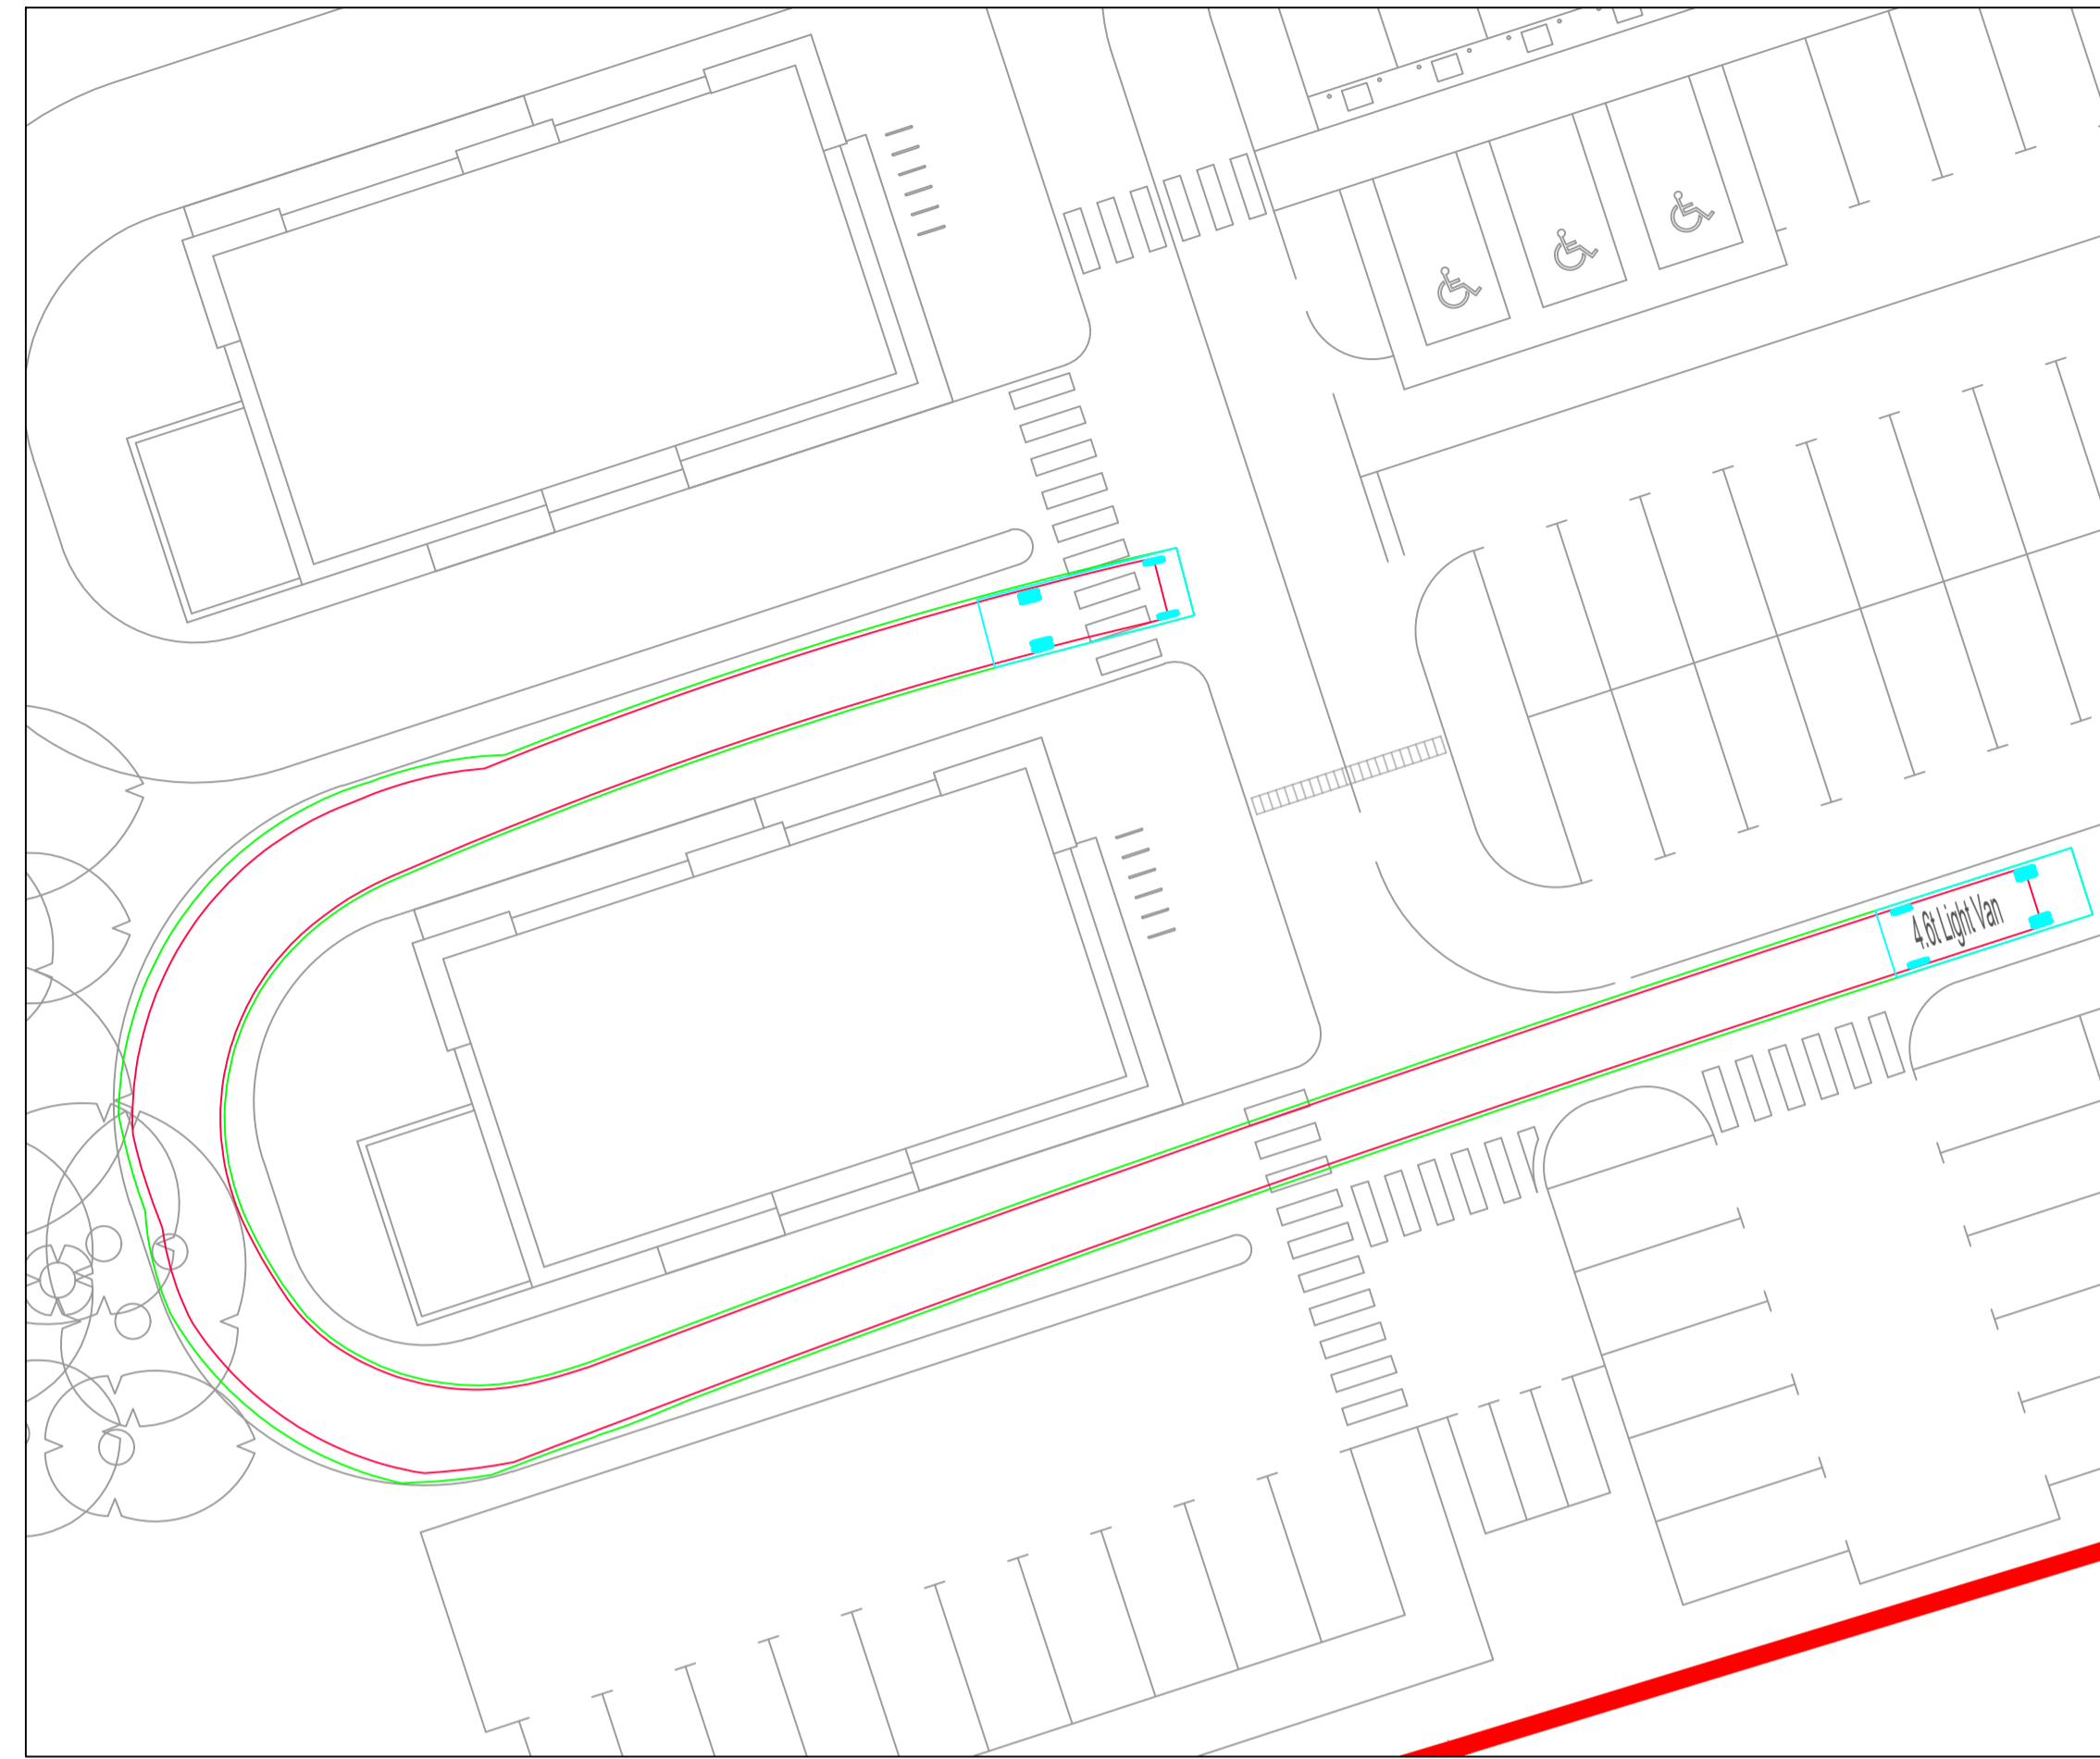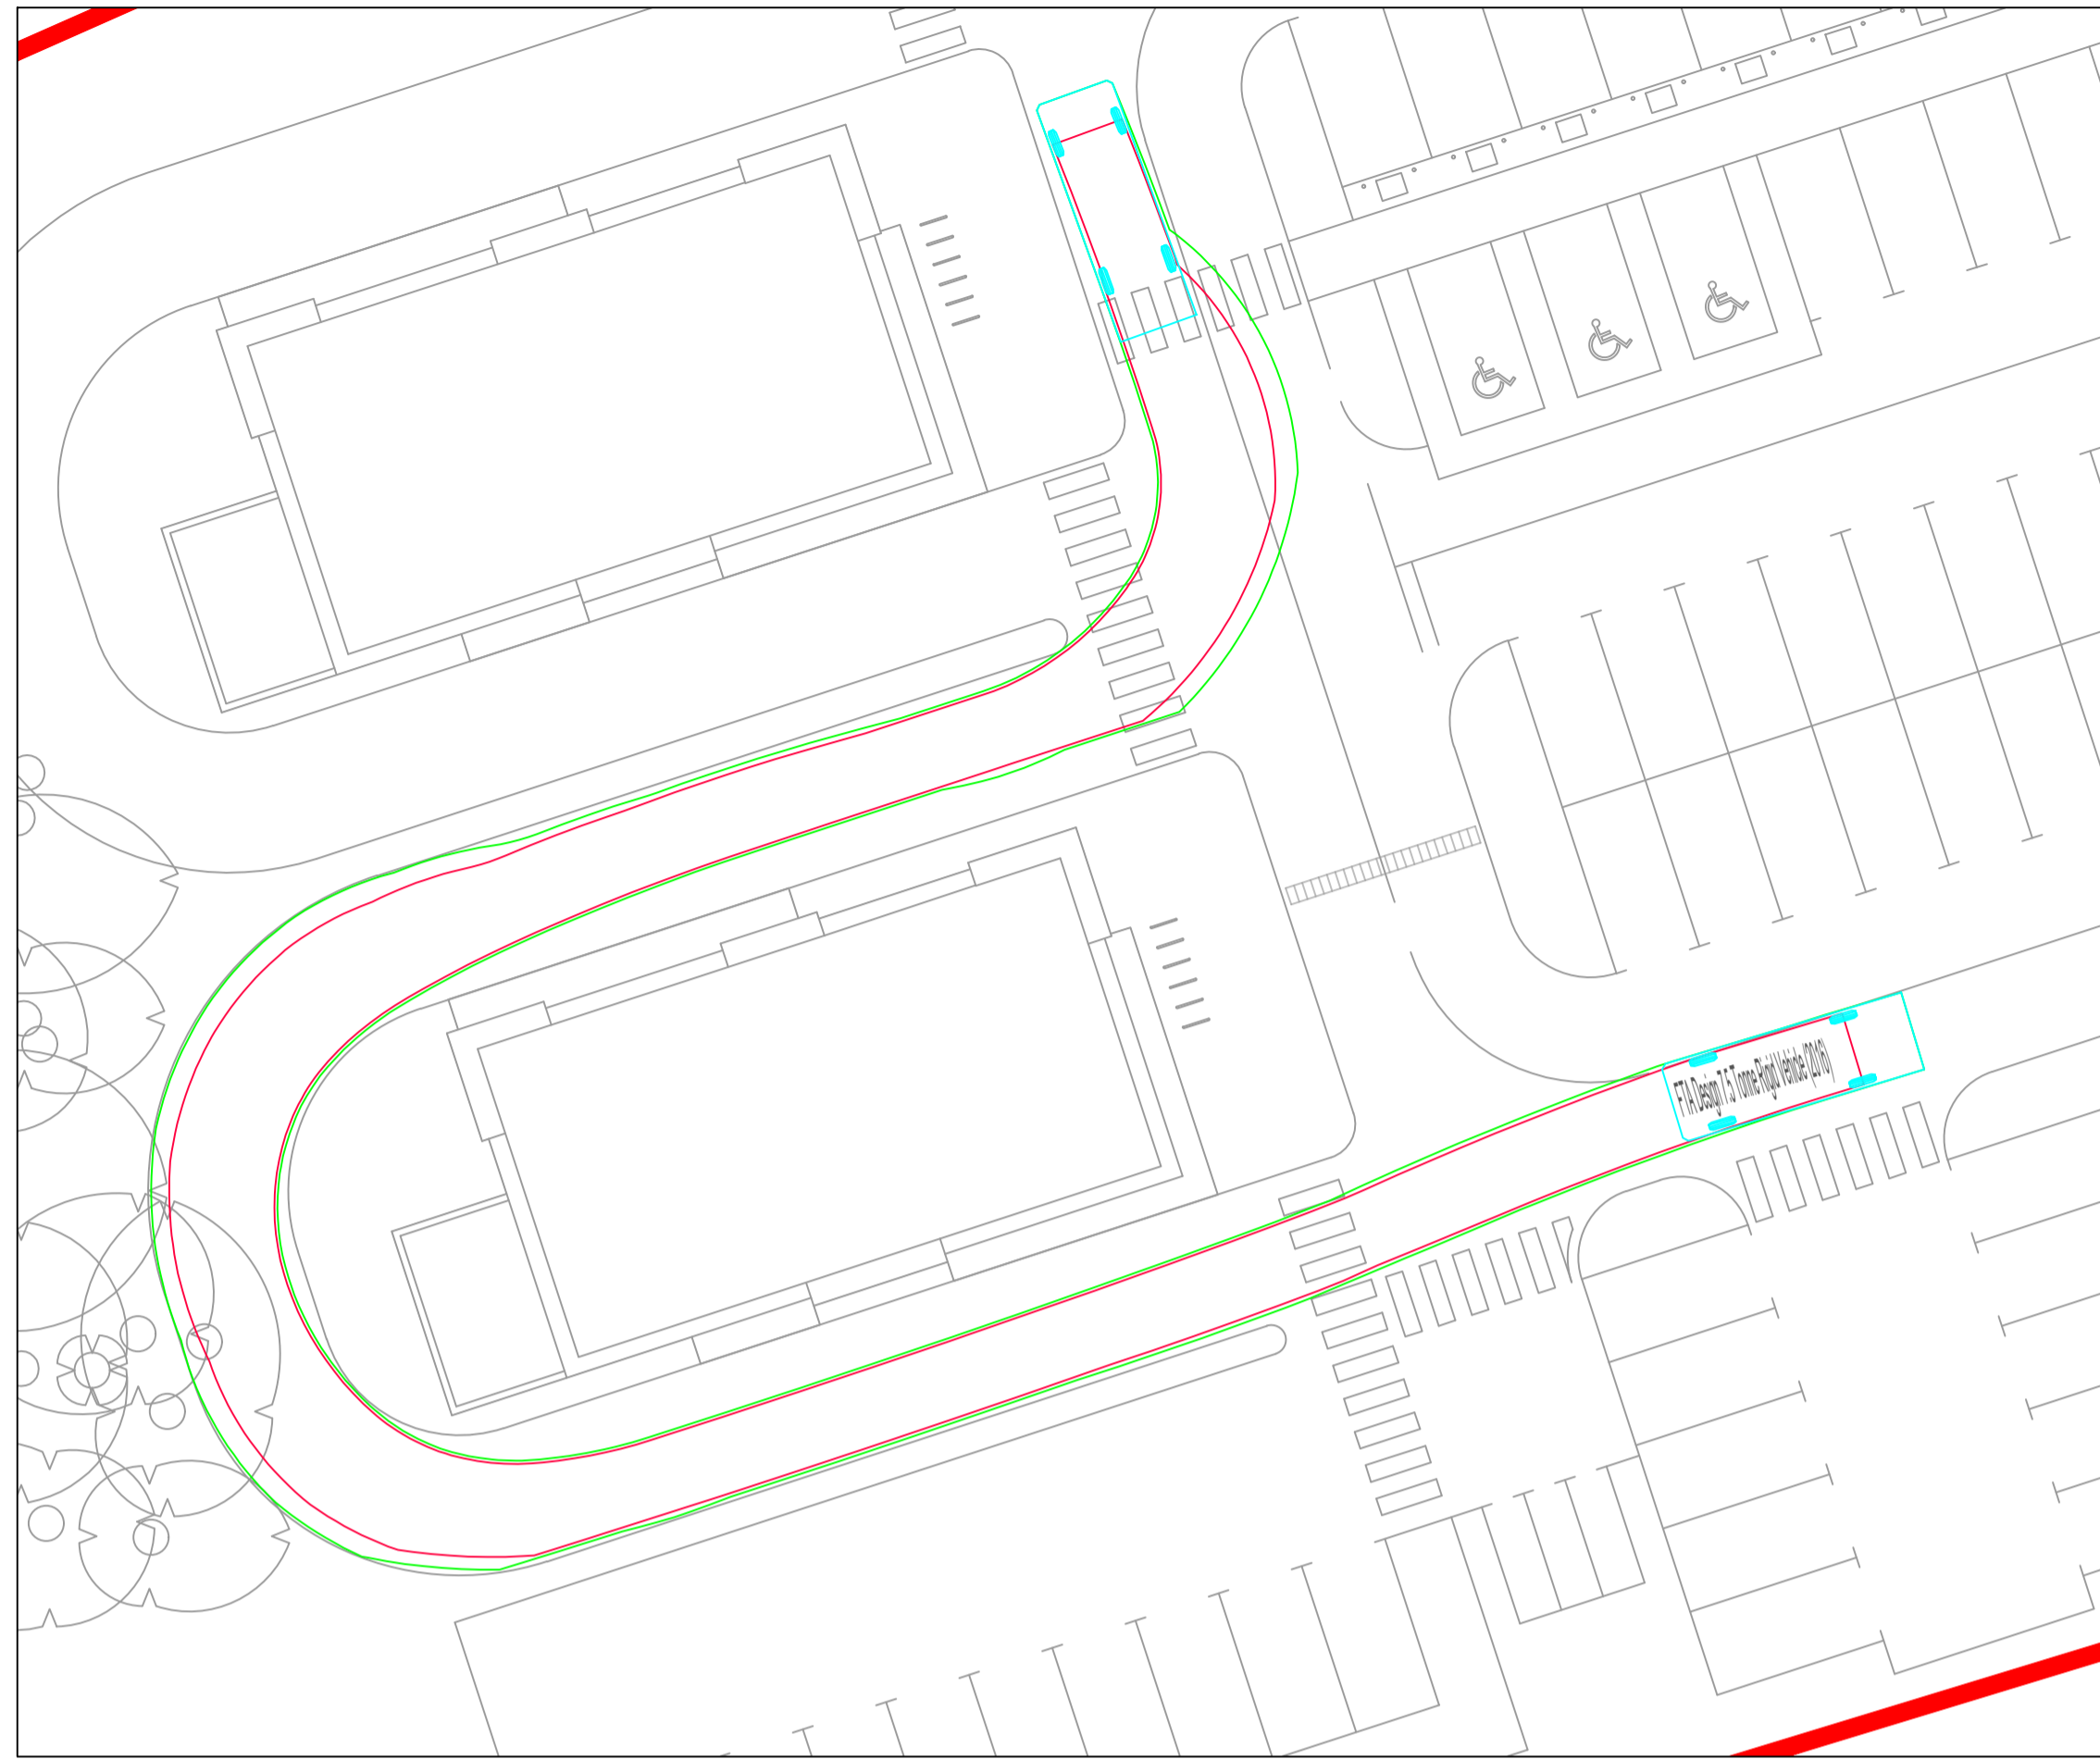

A	Project Title updated	GCO	30/10/23
Rev	Revision Description	Initial	Date

Cameron+Ross
 CIVIL + STRUCTURAL ENGINEERING
 Forbes House | 15 Victoria Street | Aberdeen | AB10 1XB
 CameronRoss.co.uk
 Aberdeen 01224 642 400 | Edinburgh 0131 374 7960 | Inverness 01463 570 100

Client:
 CoCity

Project:
 Stonewood Gate
 Stonewood Park, Dyce
 Aberdeen

Drawing Title:
 Cafe / Restaurant Unit
 Vehicle Swept Path Analysis

Status:
 Planning

Scale: 1:200 @ A1 Date: 12/10/2023
 By: GCO Checked: RAG Approved: RAG

Dwg. No. 230736-000-CAM-DR-C-251 Rev. A