


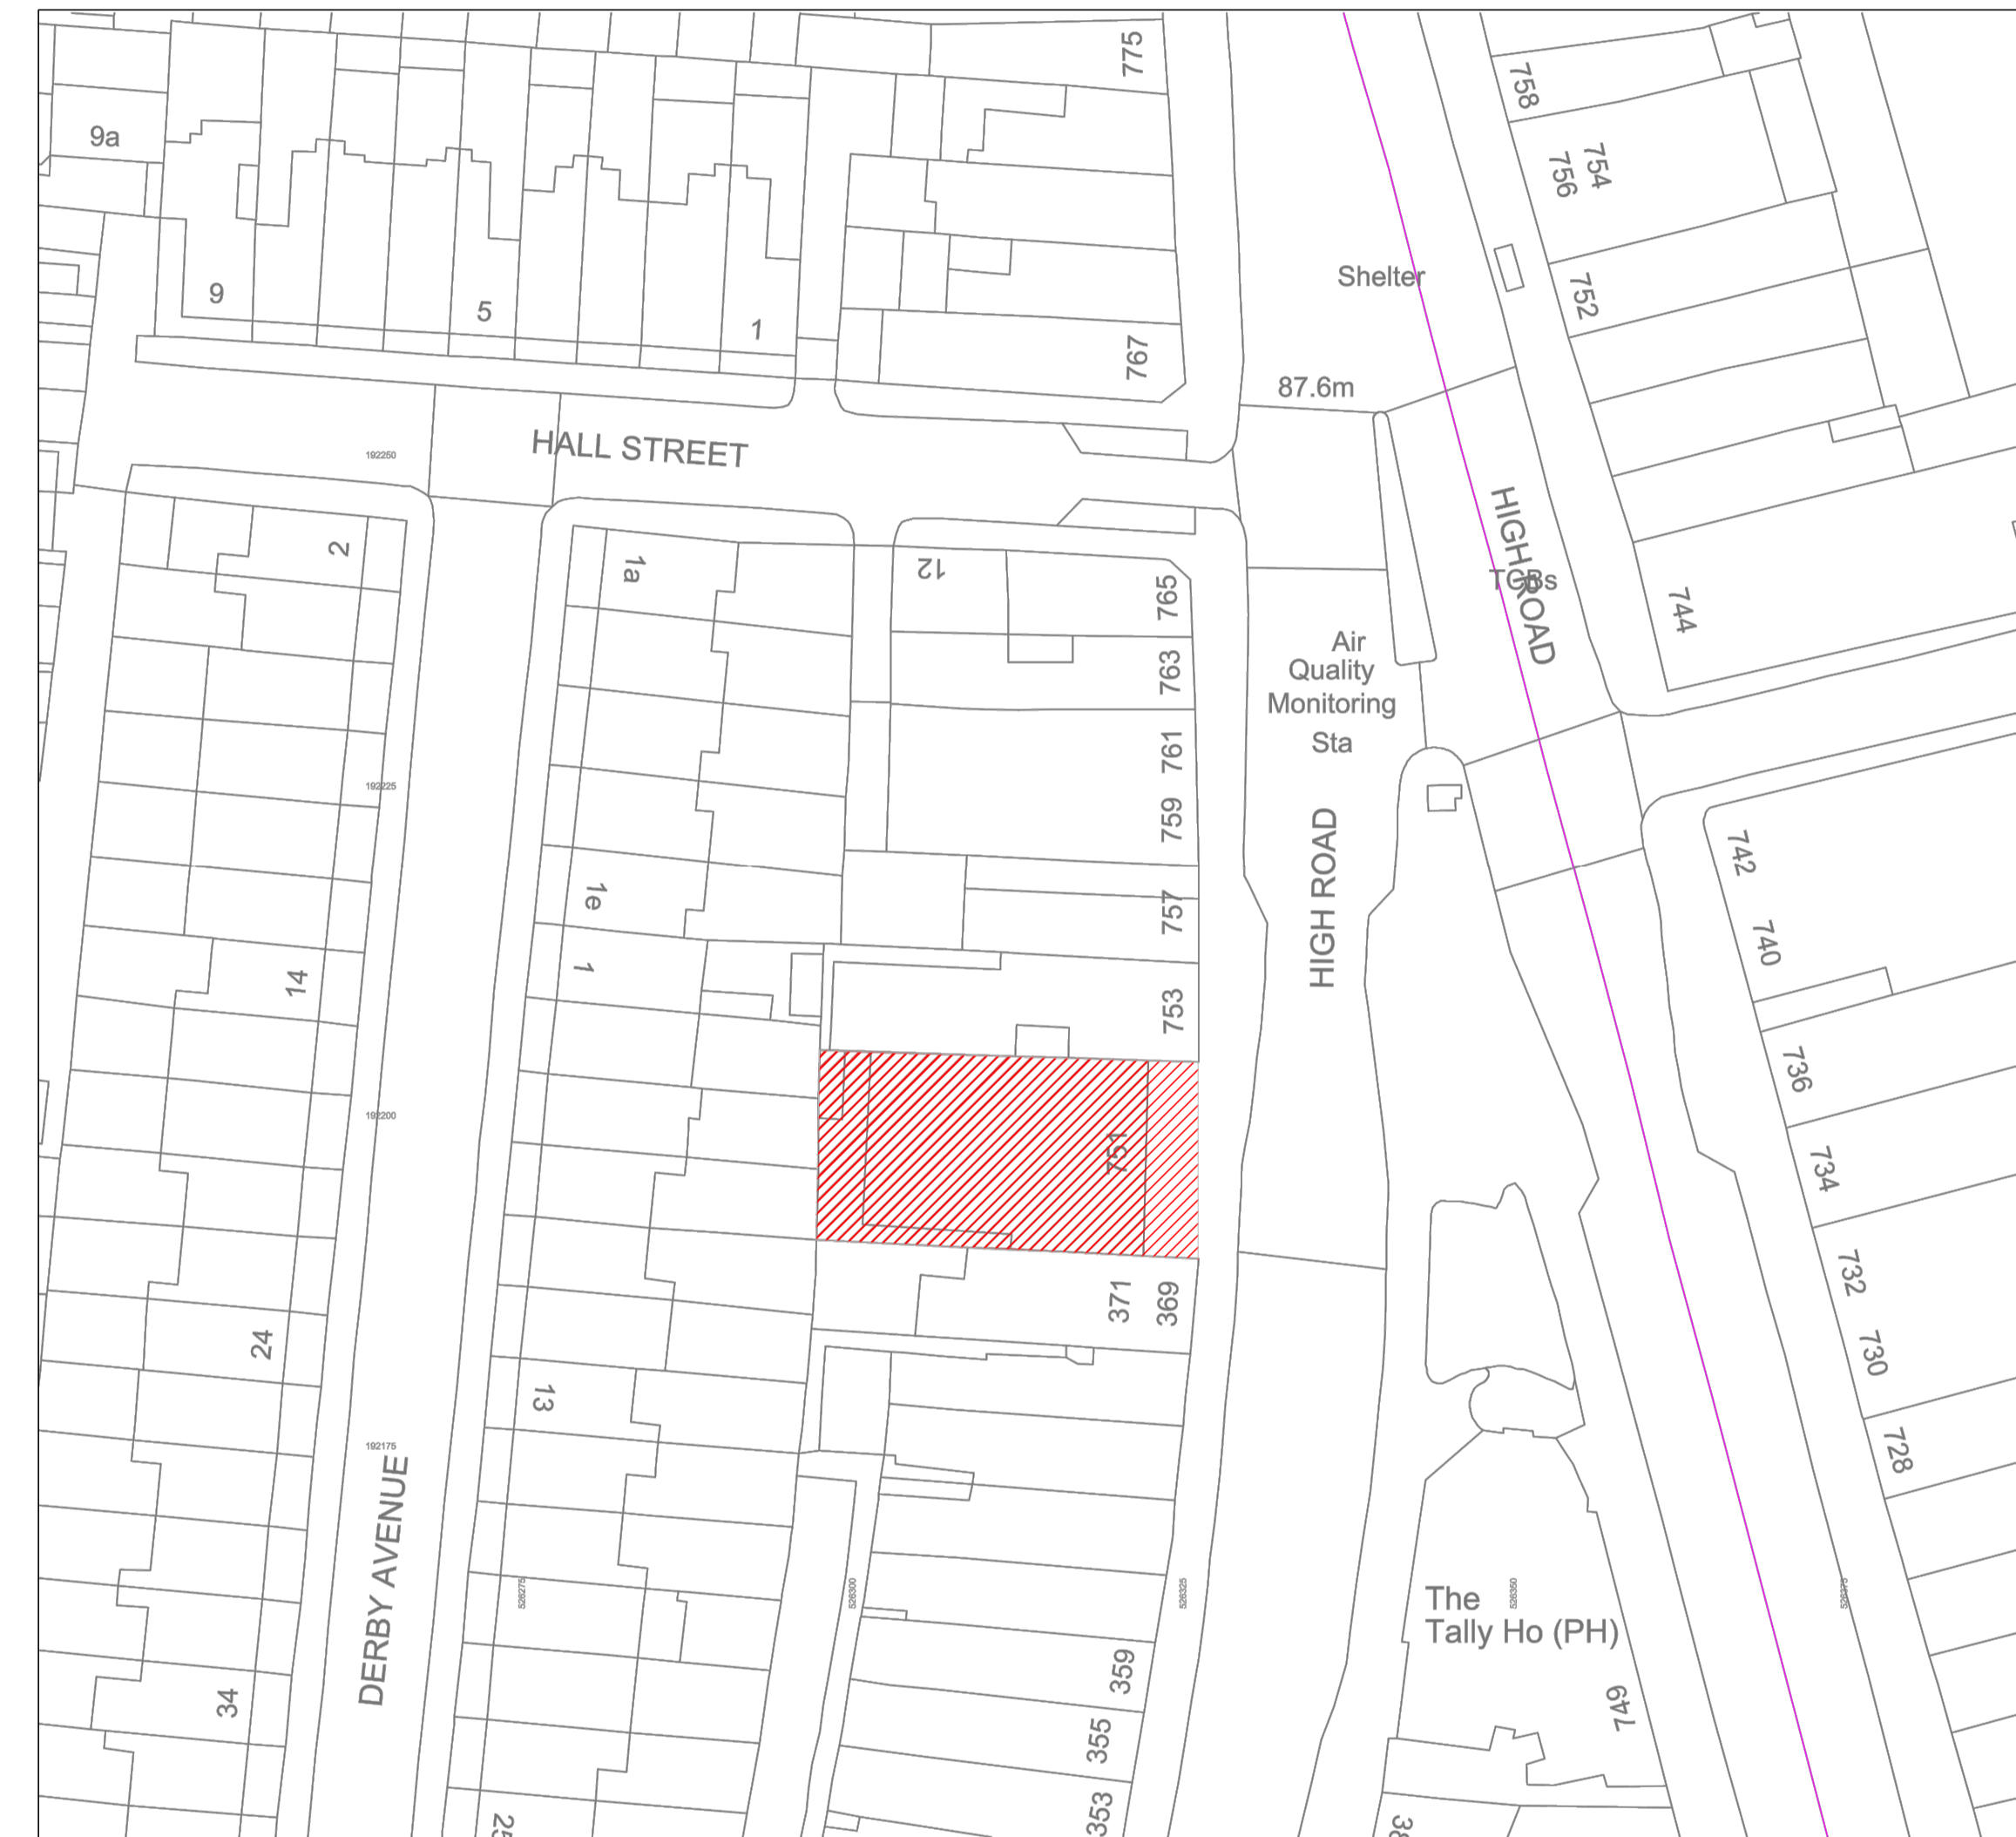


LOCATION PLAN @ 1:1250



BLOCK PLAN @ 1:500

NOTES:  
 All drawings are to be read in conjunction with structural and MEP information and coordination where applicable with related information. All information related to these elements are issued for information and tender purposes only. The details shown on this drawing are for 'Design Intent' purposes and subject to specialist contractor design and detail.  
 This drawing must not be reproduced in whole or part without written consent. Do not scale this drawing. Written dimensions to be checked on site. Electronic issue to be confirmed by paper copy only.

Do not scale any dimensions off this drawing. Any discrepancies between this drawing and other information are to be referred to Planning Architecture Ltd. Where the drawing relates to an existing building or completed construction the contractor is responsible for checking that there is no conflict between actual building dimensions and drawing dimensions. In the event of discrepancies between this drawing and subcontractor's approved working drawings for relevant building components, the subcontractor's drawing shall take precedence. Any conflicts arising out of information are noted above must be reported immediately to Planning Architecture Ltd. This drawing is the copyright of Planning Architecture Ltd. All dimensions are in millimetres unless otherwise stated.

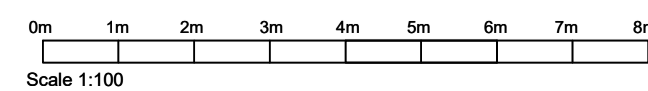

Job Title:  
 751 High Road, London, N12 8LF  
 Drawing Title:  
 LOCATION PLAN & BLOCK PLAN



Project No: 0246  
 Status: Planning

Date: 20/06/2022  
 Scale: As shown@ A1  
 Drawing No: 100  
 Rev: -