




PROPOSED STREET SCENE ELEVATION

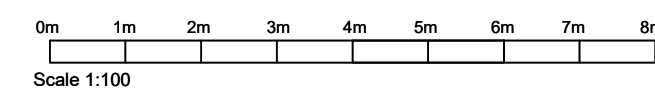

Job Title:  
751 High Road, London, N12 8LF  
Drawing Title:  
Proposed Street Scene Elevation



Project No: -  
Status: Planning

Date: 17/11/2023  
Scale: 1:100@ A1  
Drawing No: 302  
Rev: -