


193-195, BARNS ROAD, OXFORD, OX4 3UT

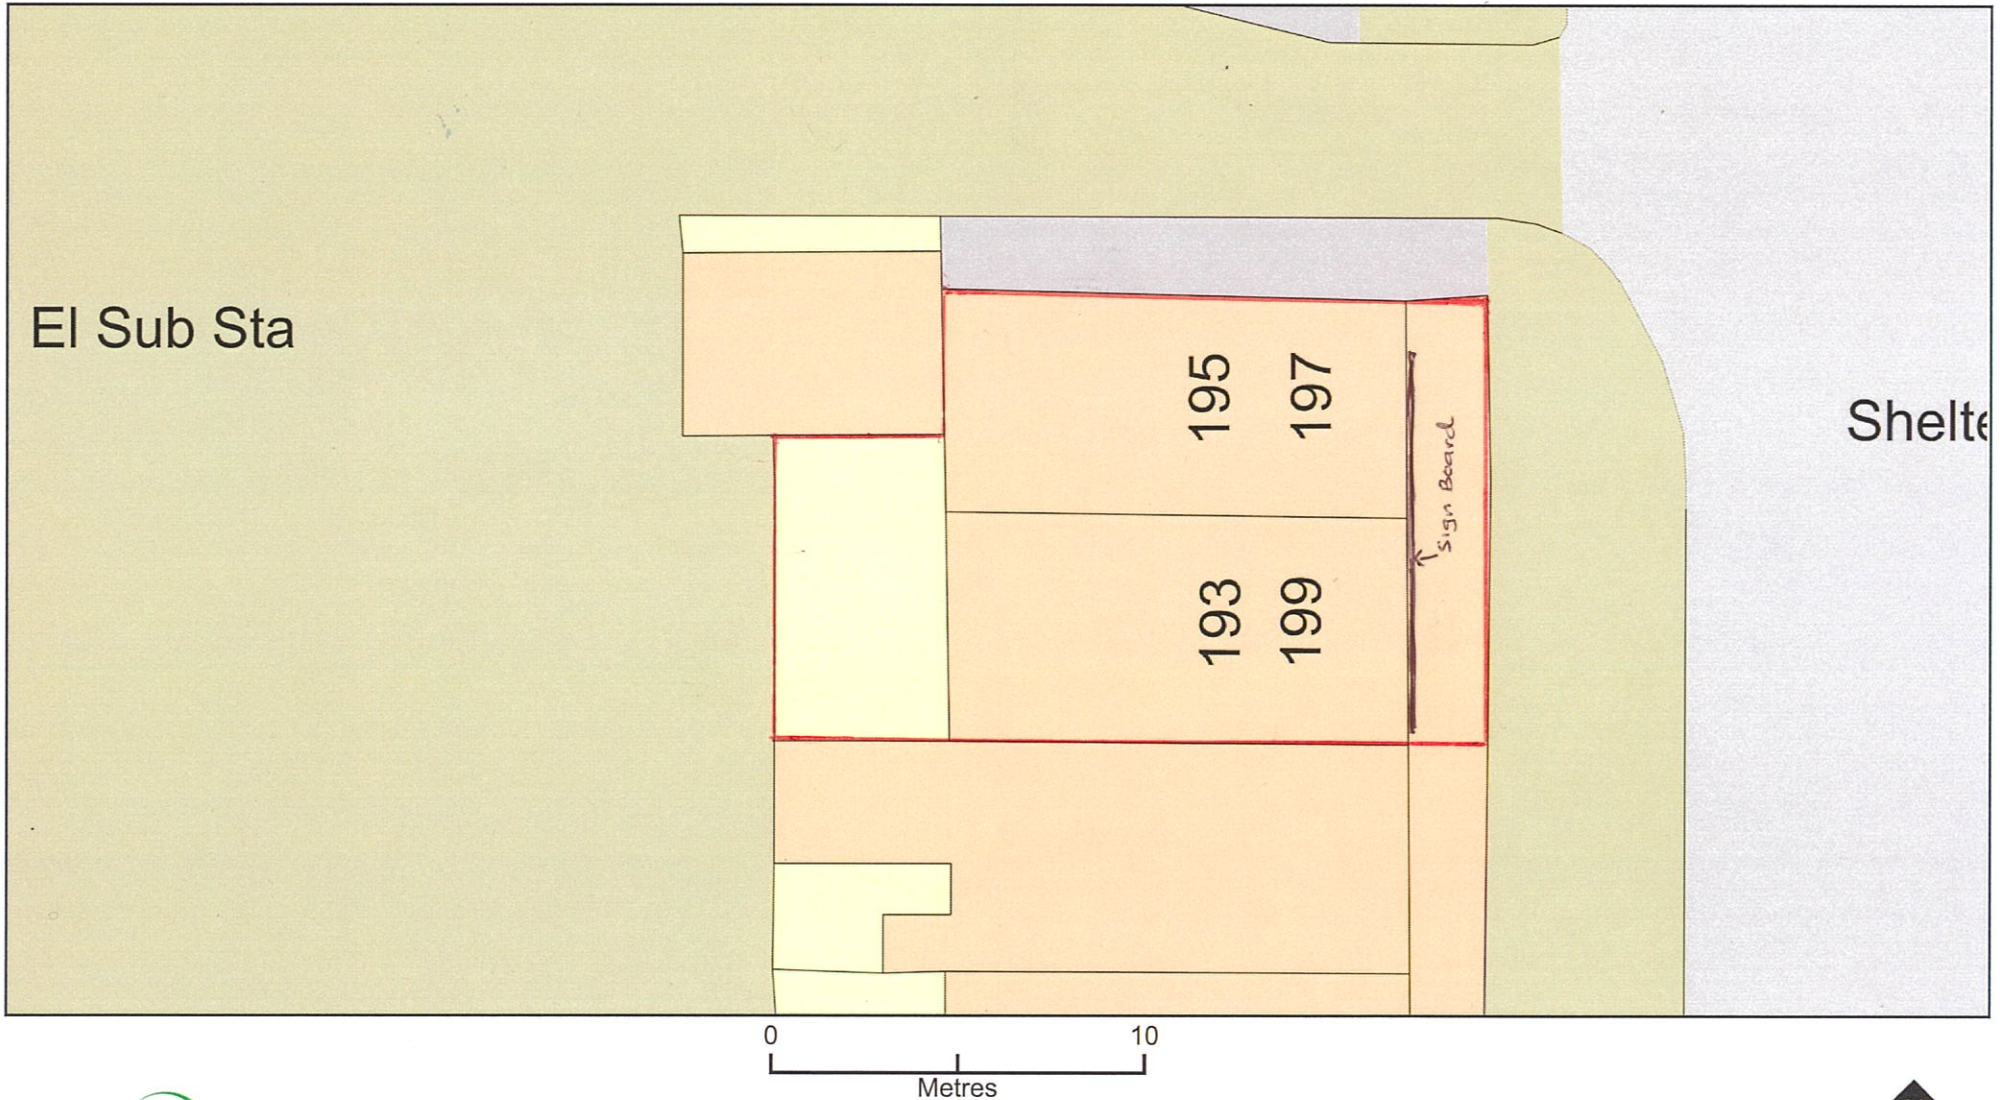

Plan Produced for: AVIM CONSULTANCY LTD

Date Produced: 28 Oct 2022

Plan Reference Number: TQRQM22301153336624

Scale: 1:200 @ A4

© Crown copyright and database rights 2021 OS 100042766

