

General Notes


1. All dimensions to be checked on site and notify the contract administrator of any discrepancies before proceeding.
2. Do not scale this drawing. Use figured dimensions only. If in doubt, ask.
3. Any discrepancies between architects and engineers drawings to be reported to the architect immediately.
4. This drawing to be read in conjunction with all relevant consultants and specialists drawings. Refer to engineer drawings for all structural and services information.
5. This drawing has been generated from information received by others and accuracy of information must be checked on site against existing, prior to any construction work being undertaken.
6. This drawing is subject to copyright.

External Finishes Key

| | |
|--------------------------------|--|
| 01 (Brick Plinth) | Ibstock A4149A Holtbrook Sandfaced Black |
| 02 (Light Coloured Brickwork) | Ibstock AS171A Finnieston |
| 03 (Render) | K-Render White |
| 04 (Cladding to Level 3) | Siltec RP Dark Grey Standing Seam |
| 04 (Roof) | Siltec RP Dark Grey |
| 05 (Railings) | Powder Coated Steel Railings - Slate Grey RAL 7015 |
| 06 (UPVC Windows and Doors) | Slate Grey RAL 7015 |
| 07 (Aluminium Rainwater Goods) | Slate Grey RAL 7015 |



| Rev | Description | Drawn By | Checked By | Date |
|-----|---------------------|----------|------------|------------|
| PE | Planning Submission | MC | CH | 17/11/2023 |

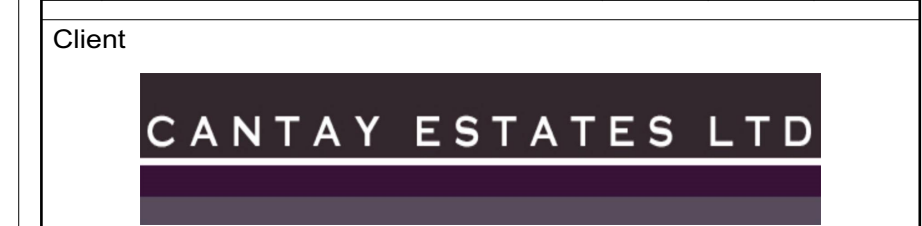

Designer
PENWARDENHALE ARCHITECTS
 Bury Knowle House, North Place, Headington, Oxford, OX3 9HY
 Telephone: 01865 591457

Stage
Planning

Project No.
2472

Project Title
244 Barns Road

Building Name
0X

Drawing Title
Elevations Proposed

E3
East

| | | |
|----------------|--------------------|--------------------|
| Drawn by MC | Scale 1:50 @ A1 | Date 17/11/2023 |
|----------------|--------------------|--------------------|

| Proj | Orig | Zone | Level | Type | Role | Number and revision |
|------|------|------|-------|------|------|---------------------|
| 2472 | PHA | 0X | E3 | DR | A | 0302 - P6 |