


Do not scale from this drawing. Use figured dimensions only. Figured dimensions are in millimetres. All dimensions and levels shall be verified on site before proceeding with works. Detailed site survey to be carried out to verify positions and level relationships with site features and ordnance survey. Precision Architectural Services is not responsible for any errors caused by the transmission, translation, software or computer systems. Precision Architectural Services is not responsible for, nor shall be liable for, the consequences of any use made of the drawings or models, other than that for which they were produced by Precision Architectural Services for the Client.




Precision Architectural Services
Enquiries: precisionarchitecturalservices@gmail.com


Revisions

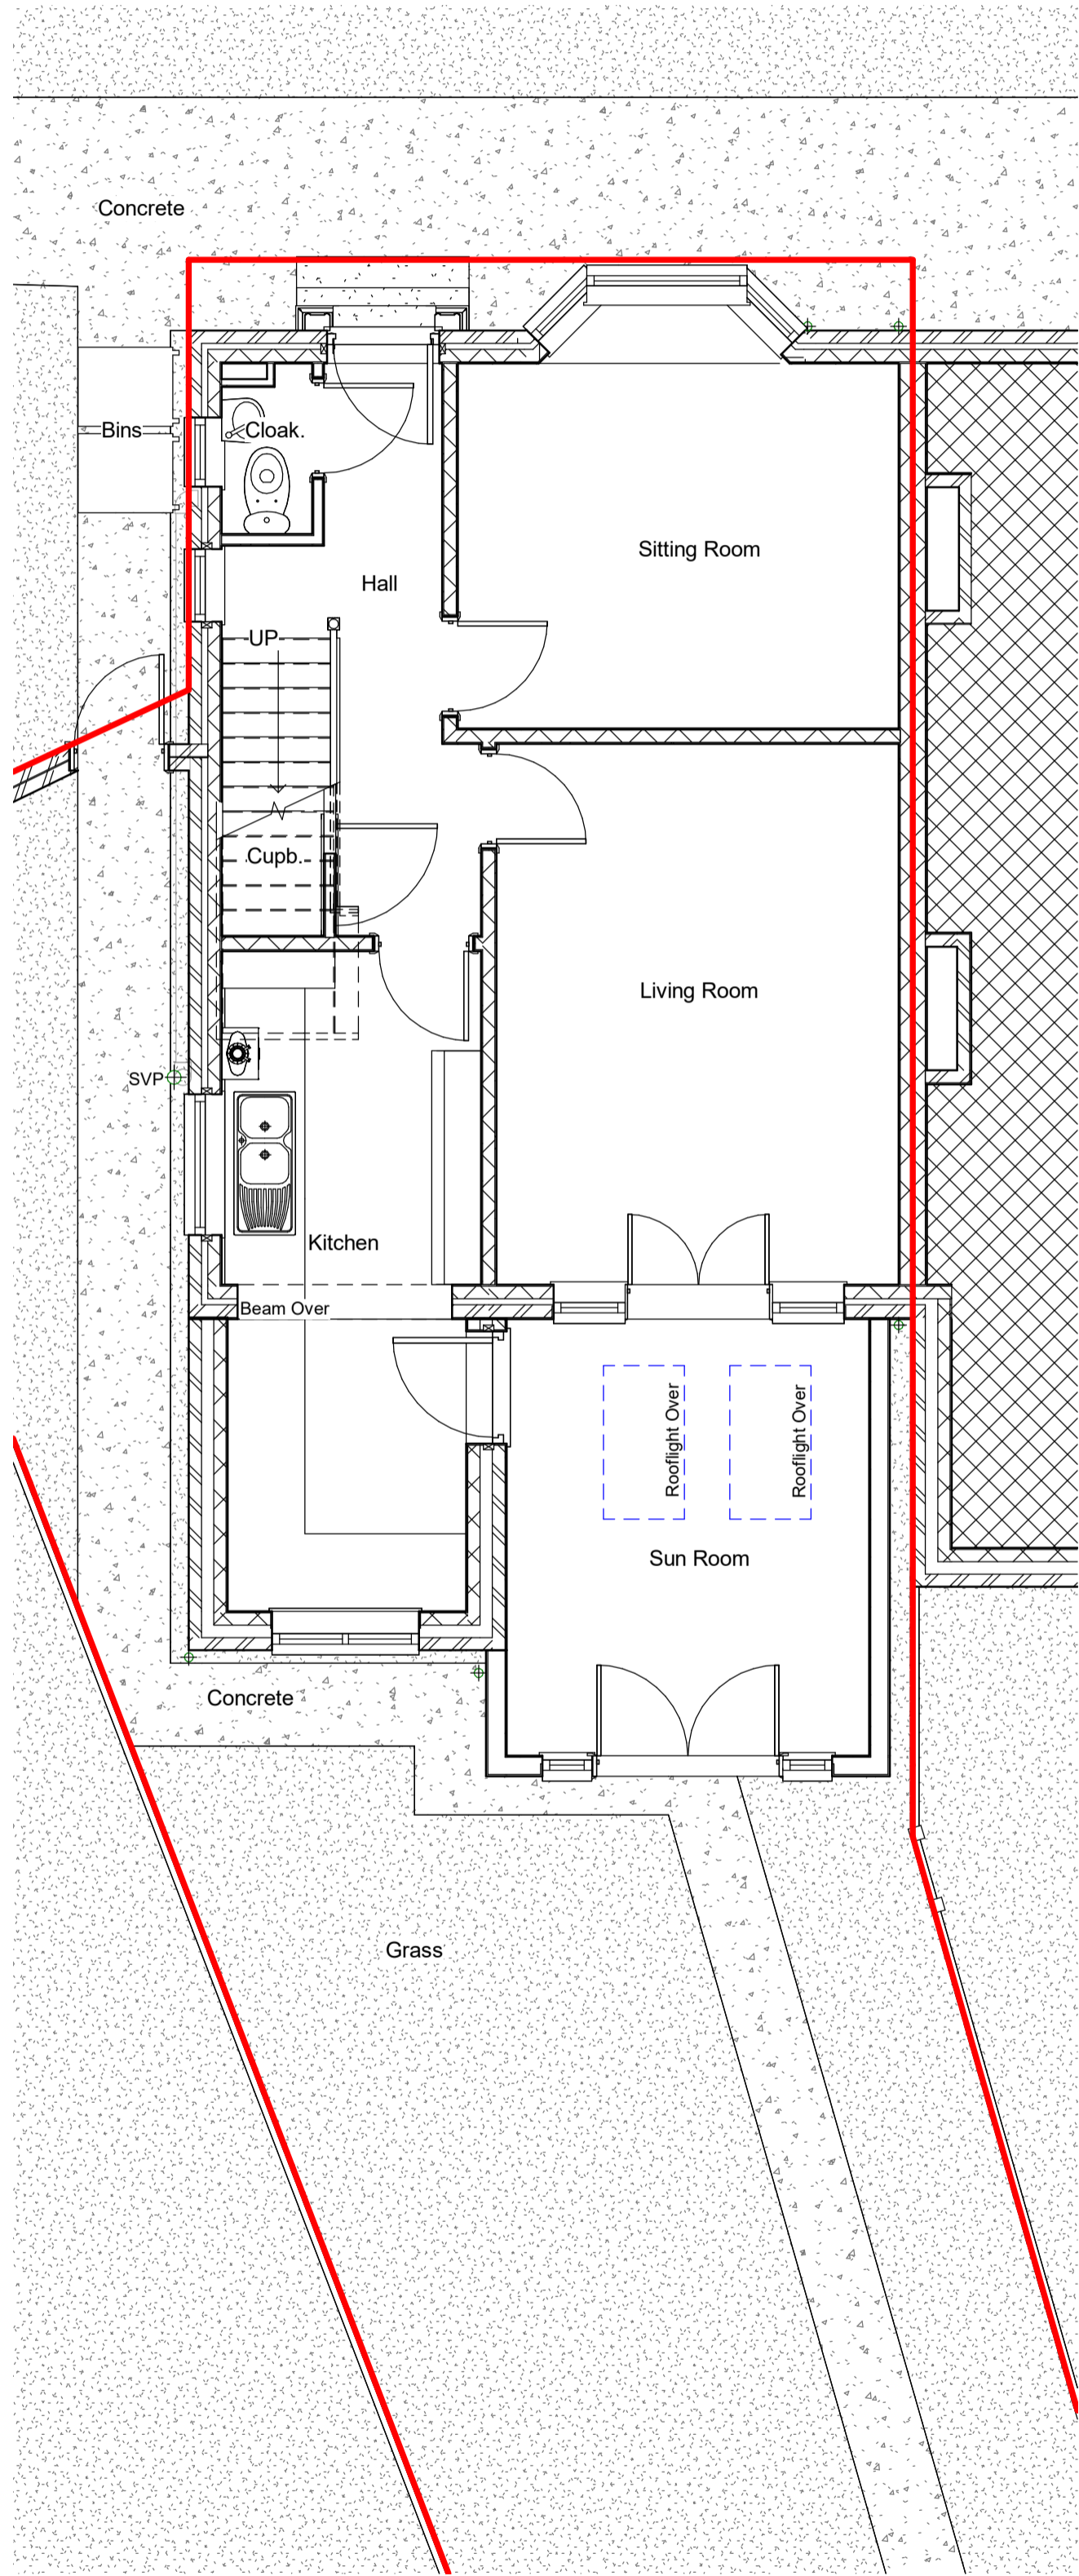

Ground Floor Plan
1 : 50

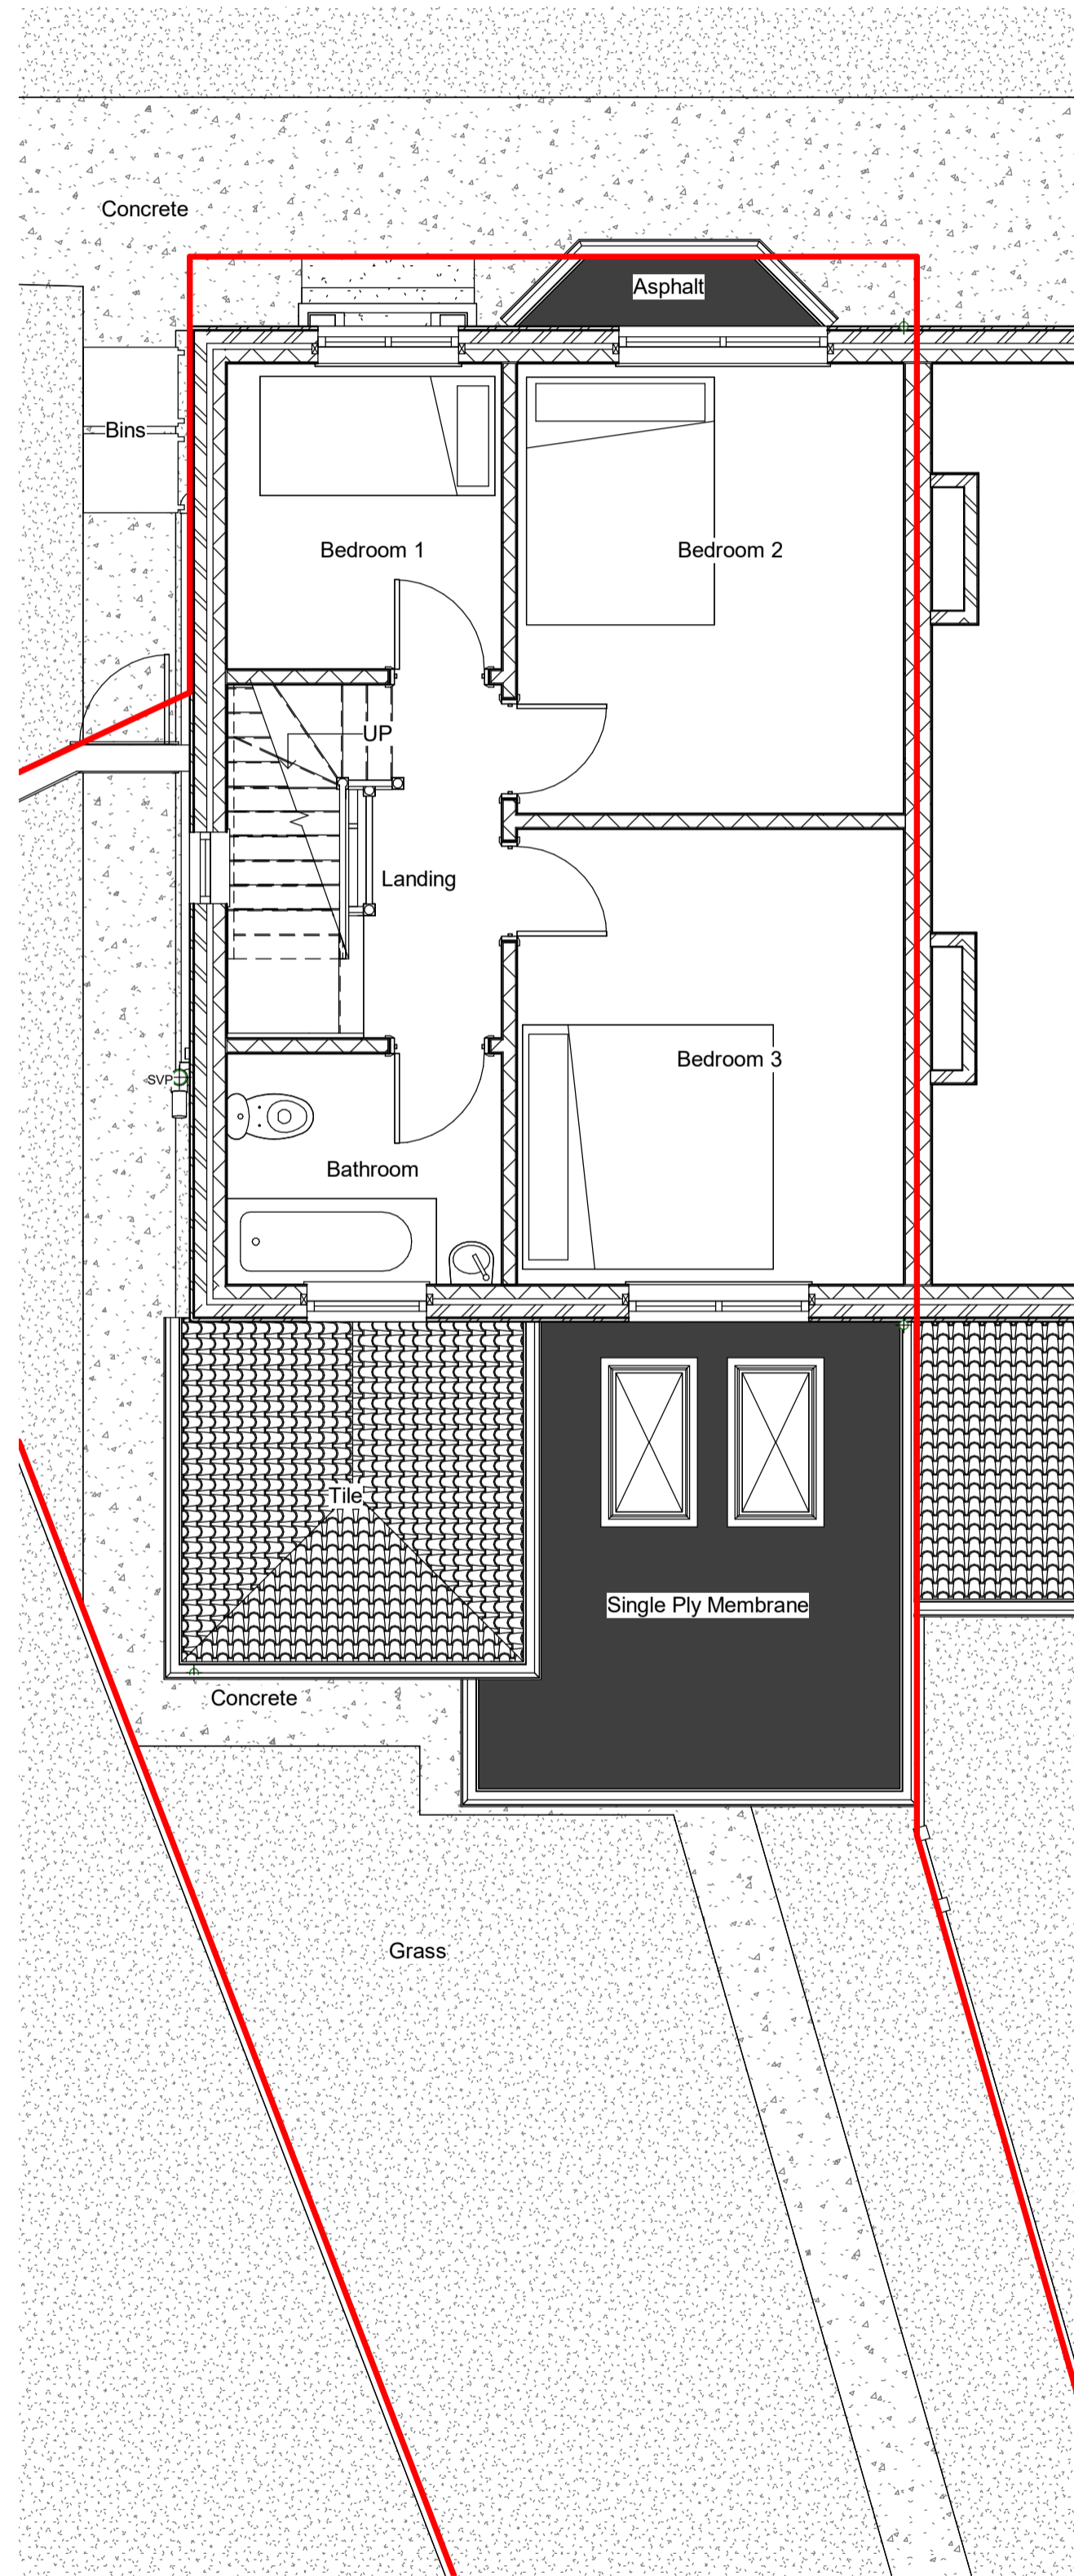

First Floor Plan
1 : 50

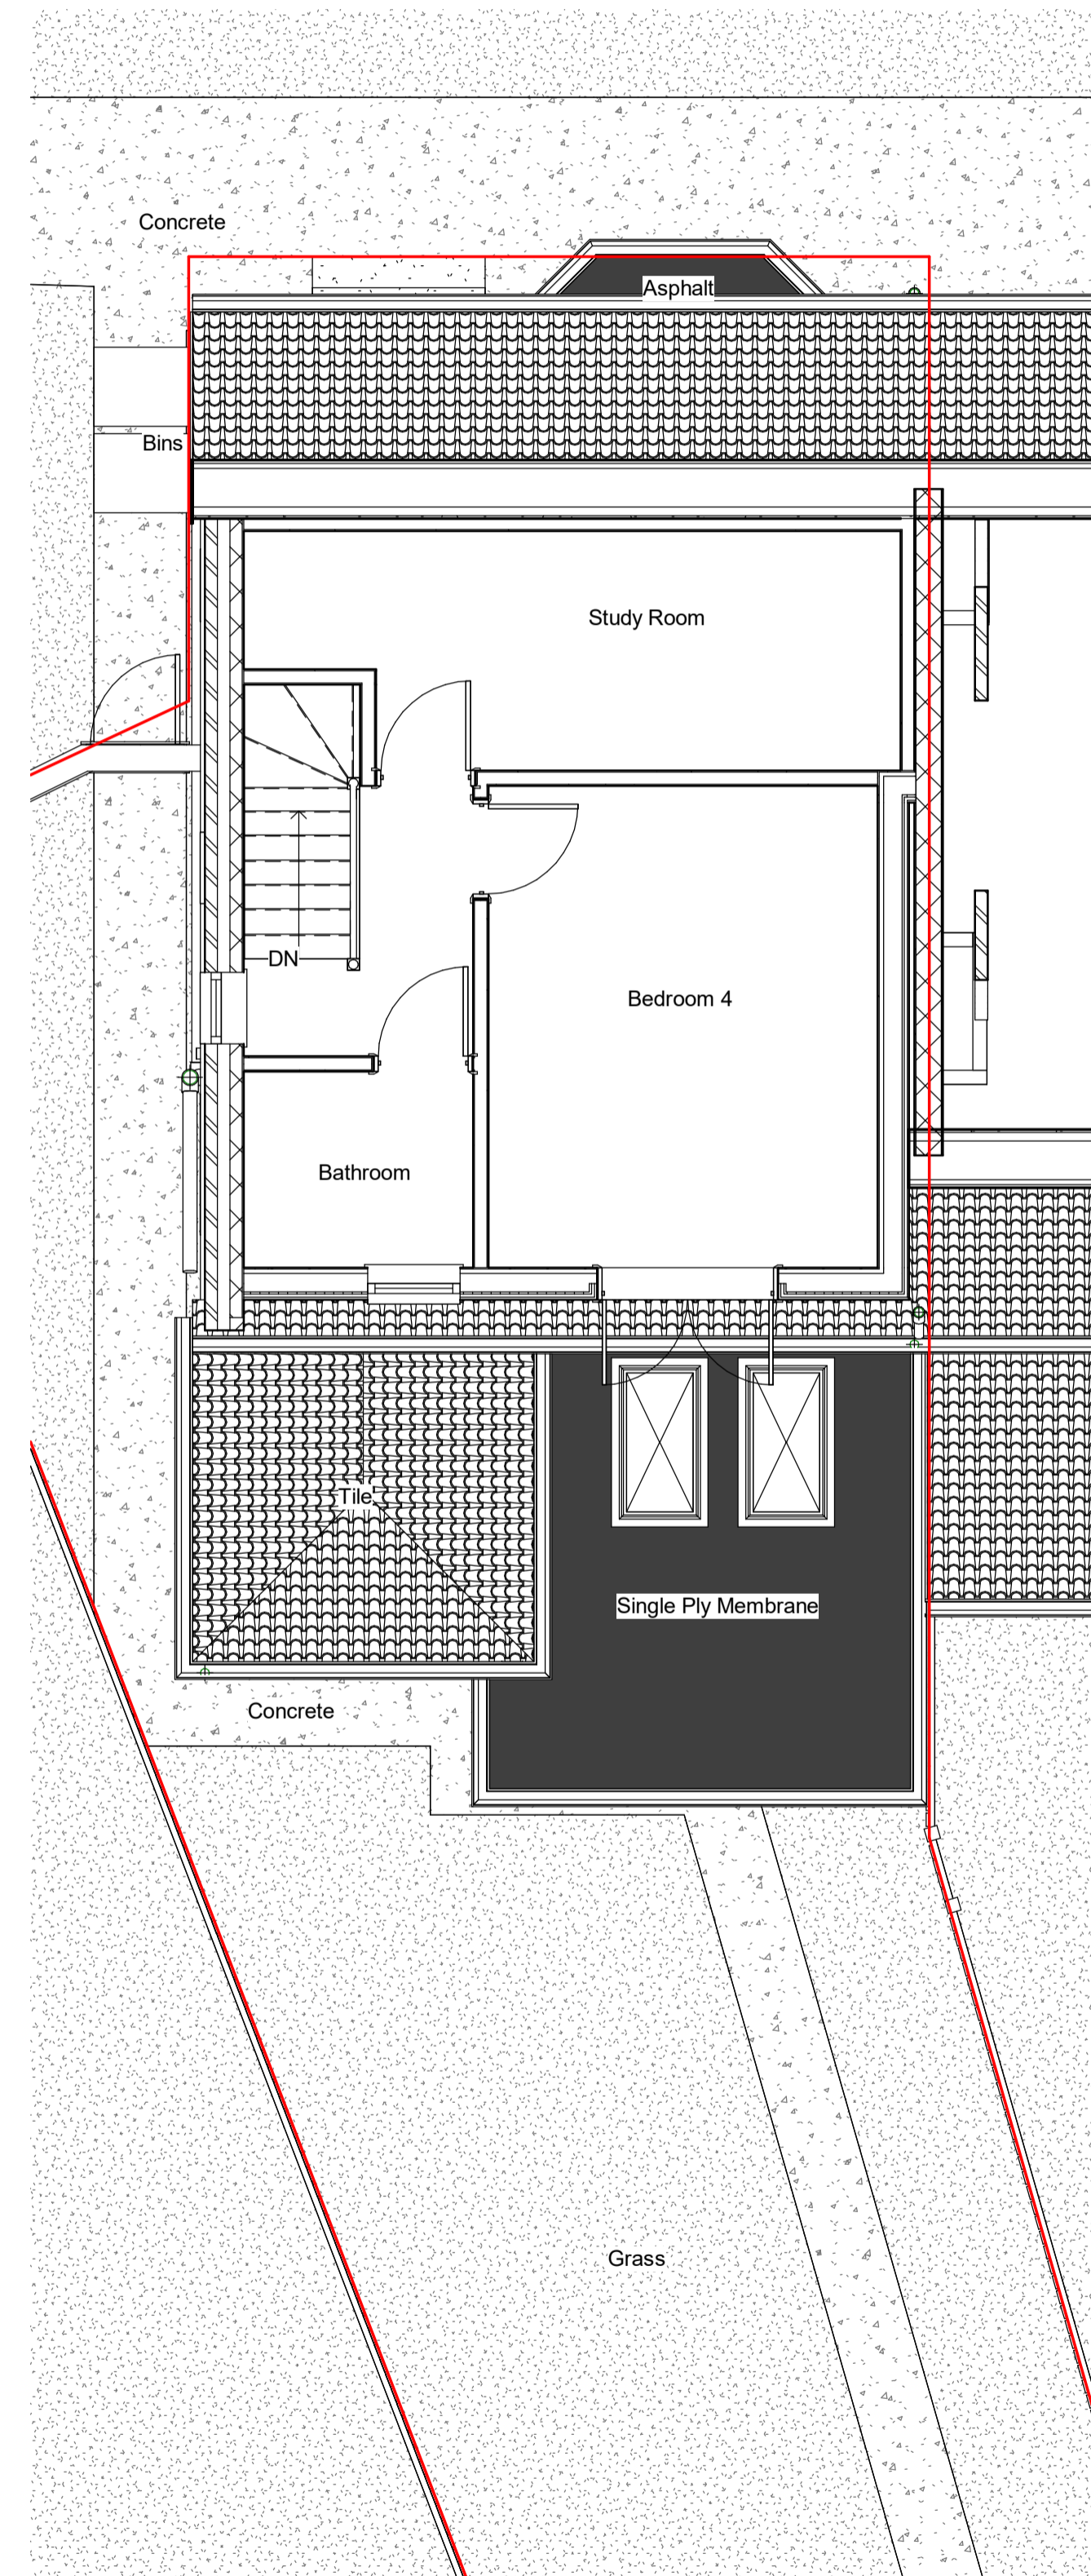

Second Floor Plan
1 : 50



Project

7 Aldrich Road,
Oxford,
Oxfordshire
OX2 7SS

Title
Existing Floor Plans

Client	M: M.A. All
Drawn	RA
Date	24/11/2023
Scale	1 : 50
Drawing	PAS-PR57-Existing Floor Plans