



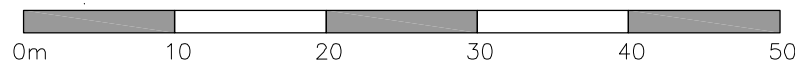



SITE LOCATION & BLOCK PLAN
 11 Drove Acre Rd, Oxford, OX4 3DF

block plan scale 1:500

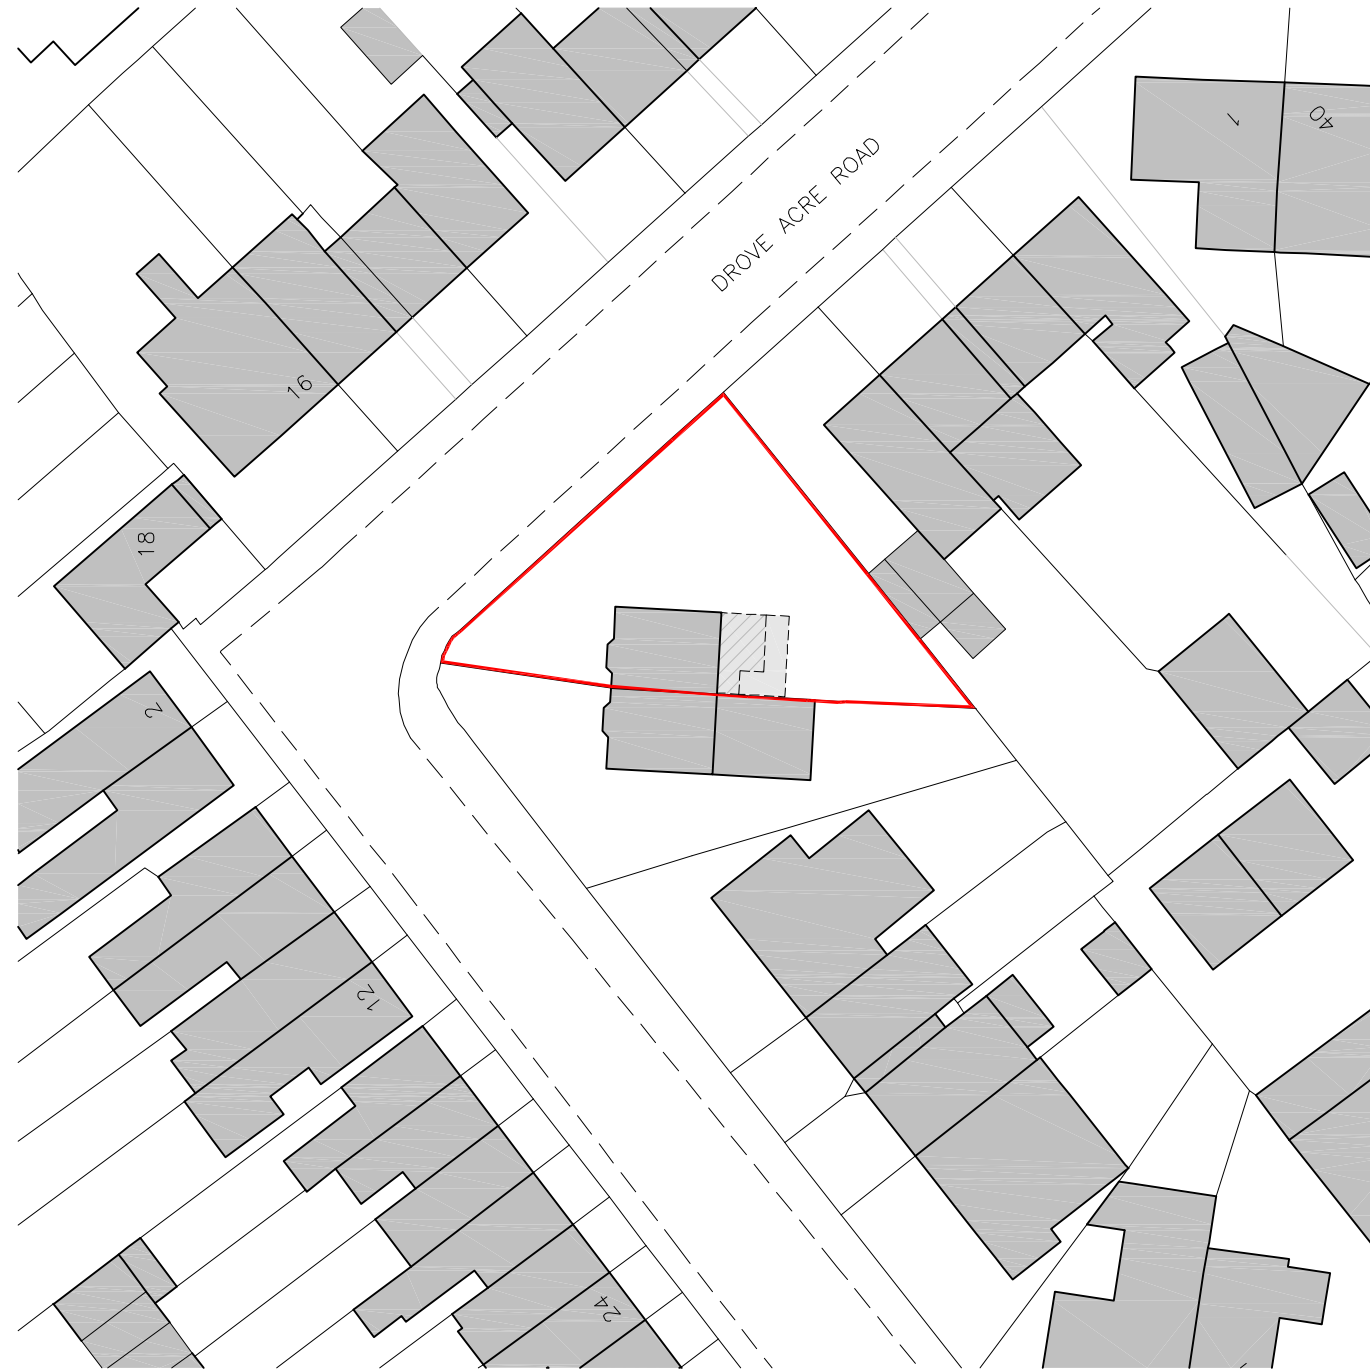

- LEGEND**
-  Proposed single-storey extension
 -  Proposed two-storey extension

location plan scale 1:1250

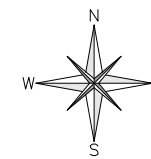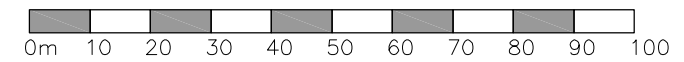

drawing title
 SITE LOCATION AND BLOCK PLAN

drwg. no: 121_001p01
 scale: 1:500 & 1:1250
 date: NOV 2023

status
 PRELIMINARY 01

