


Site Area: 0.65 Ha

- Application Boundary
- Applicant Ownership

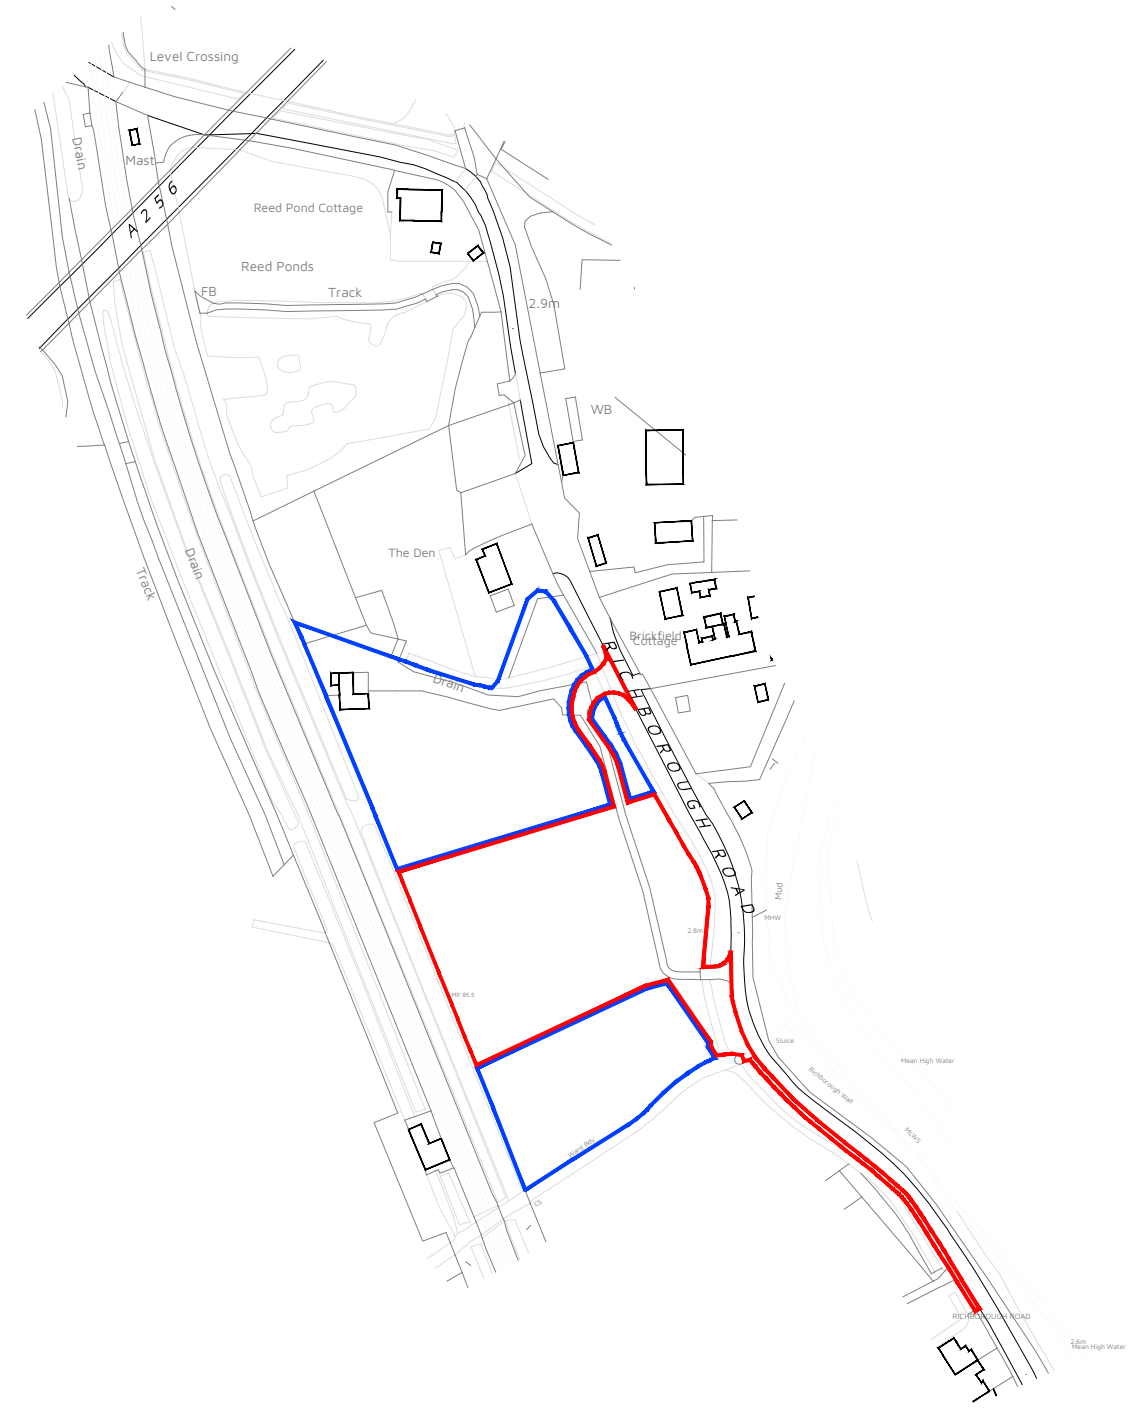

Rev: Reason: Date:

Client:
TERRAFORTE, MS L

Project:
LAND SOUTH OF THE DEN,
RICH BOROUGH ROAD, SANDWICH, CT13 9JG

Title:
SITE LOCATION PLAN

Drawing No: Rev: Scale: Date:
DHA/31158/01 1:2500 DEC 2023



Eclipse House, Eclipse Park, Sittingbourne Road
Maidstone, Kent. ME14 3EN
t: 01622 776226 f: 01622 776227
e: info@dhaplanning.co.uk w: www.dhaplanning.co.uk

No reproduction by any method of any part of this document is permitted without the consent of the copyright holders. Produced for Town and Country planning purposes only.
© Crown Copyright 2023. All rights reserved. Licence Number: 100031961

CAD Reference: DHA_31158_LAND SOUTH OF THE DEN_MC01 A3