




ELEVATION B

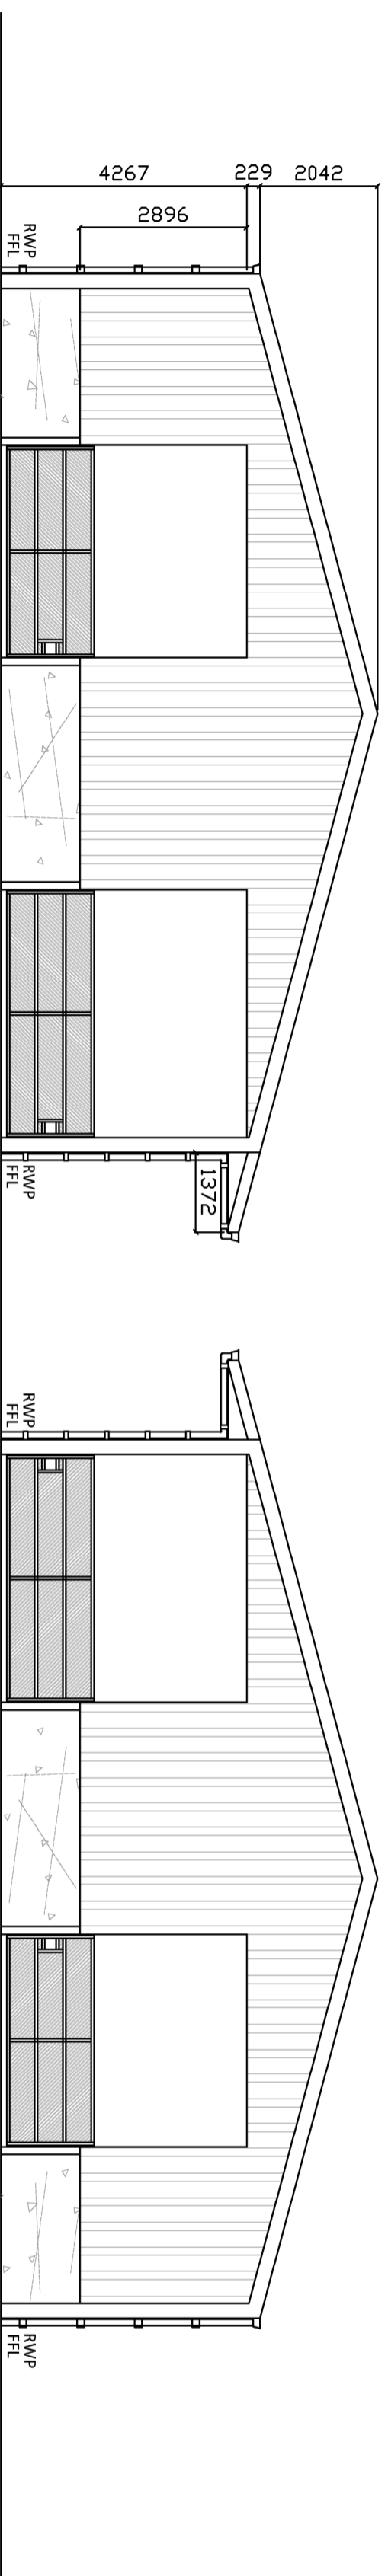

ELEVATION D

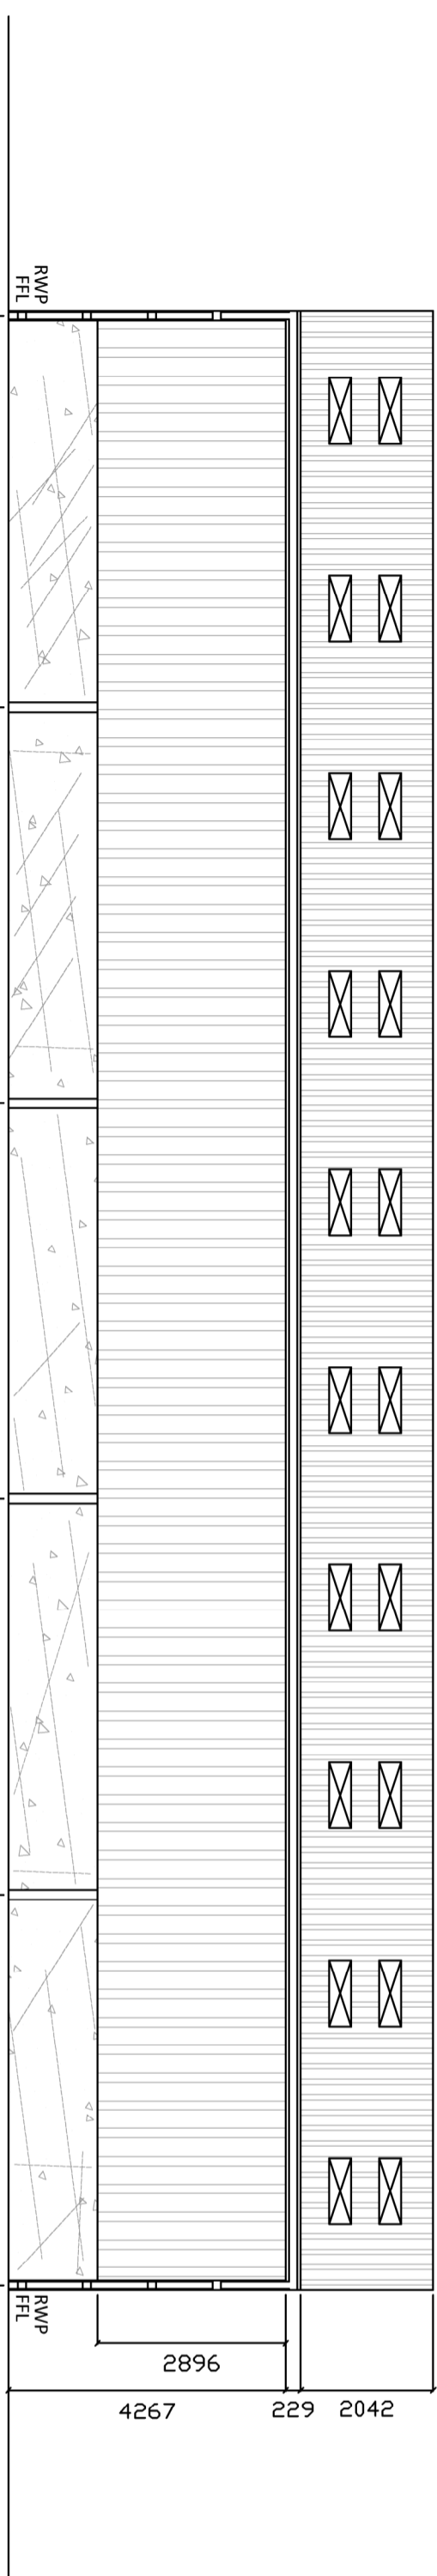

ELEVATION A

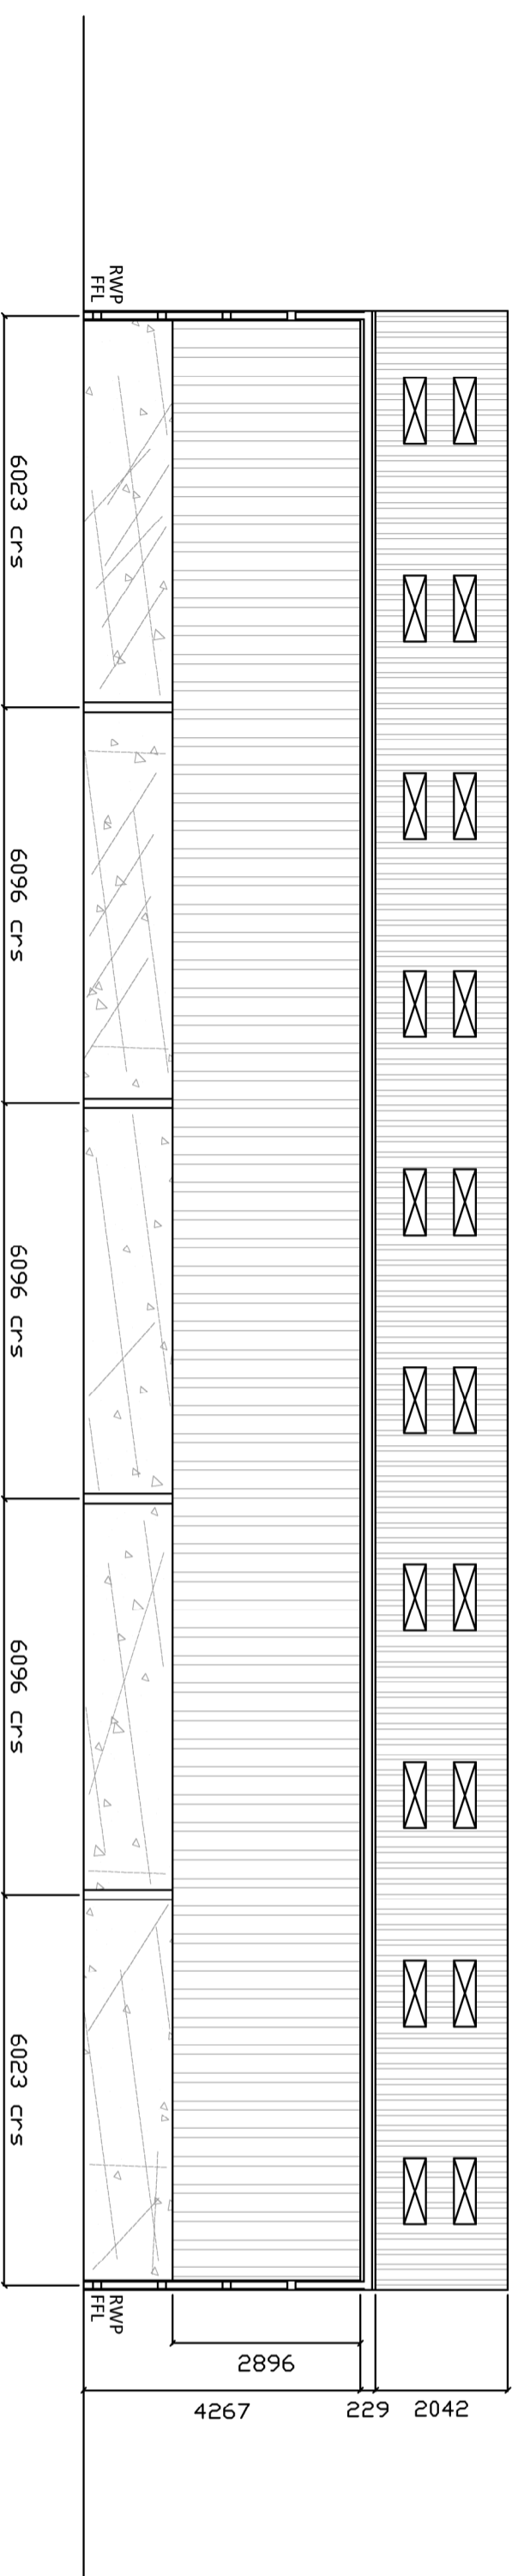

ELEVATION C



CLIENT  
Hill Farm  
Ringwold Road  
Ringwold  
Kent

PROJECT  
New Agricultural Barn

DRAWING  
Proposed Elevations

SCALE	DRAWN BY	DATE
1:100@A2	MW	07.12.23
DRAWING NO.	REV	

231211-P-002