


SOUTH ELEVATION...

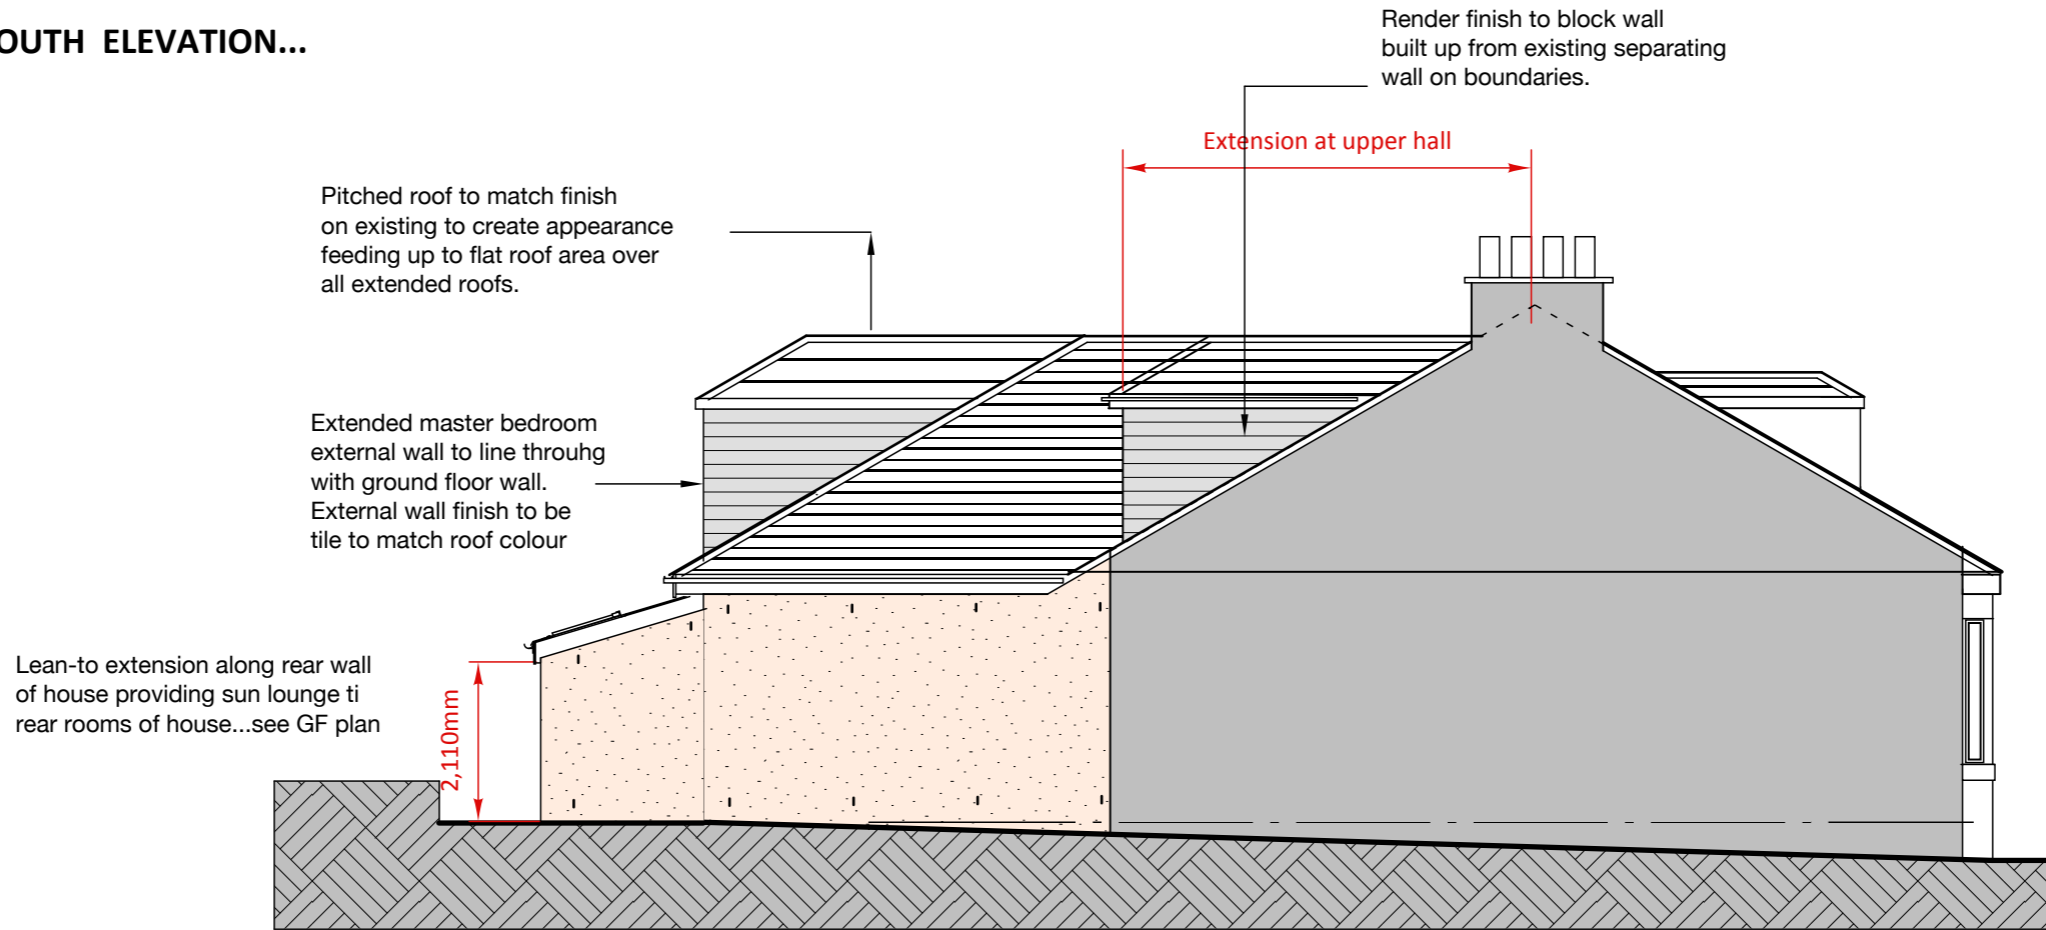

NORTH ELEVATION...



| | | | |
|---------|------------------------------------|---------|------------------------------|
| Client | Mr & Mrs A Baig | Address | 435 Kilmarnock Road, Glasgow |
| Project | FF alterations to form bed & study | Dwg | A1441.23.10 |
| Title | North & South Elevations ... | Date | 16.06.23 |
| | | Scale | 1:100 |

KEITH EDWARDS ARCHITECT

2 CALEDON STREET, GLASGOW

G12 9DX

tel : 0141 341 0694