


**FRONT ELEVATION...**

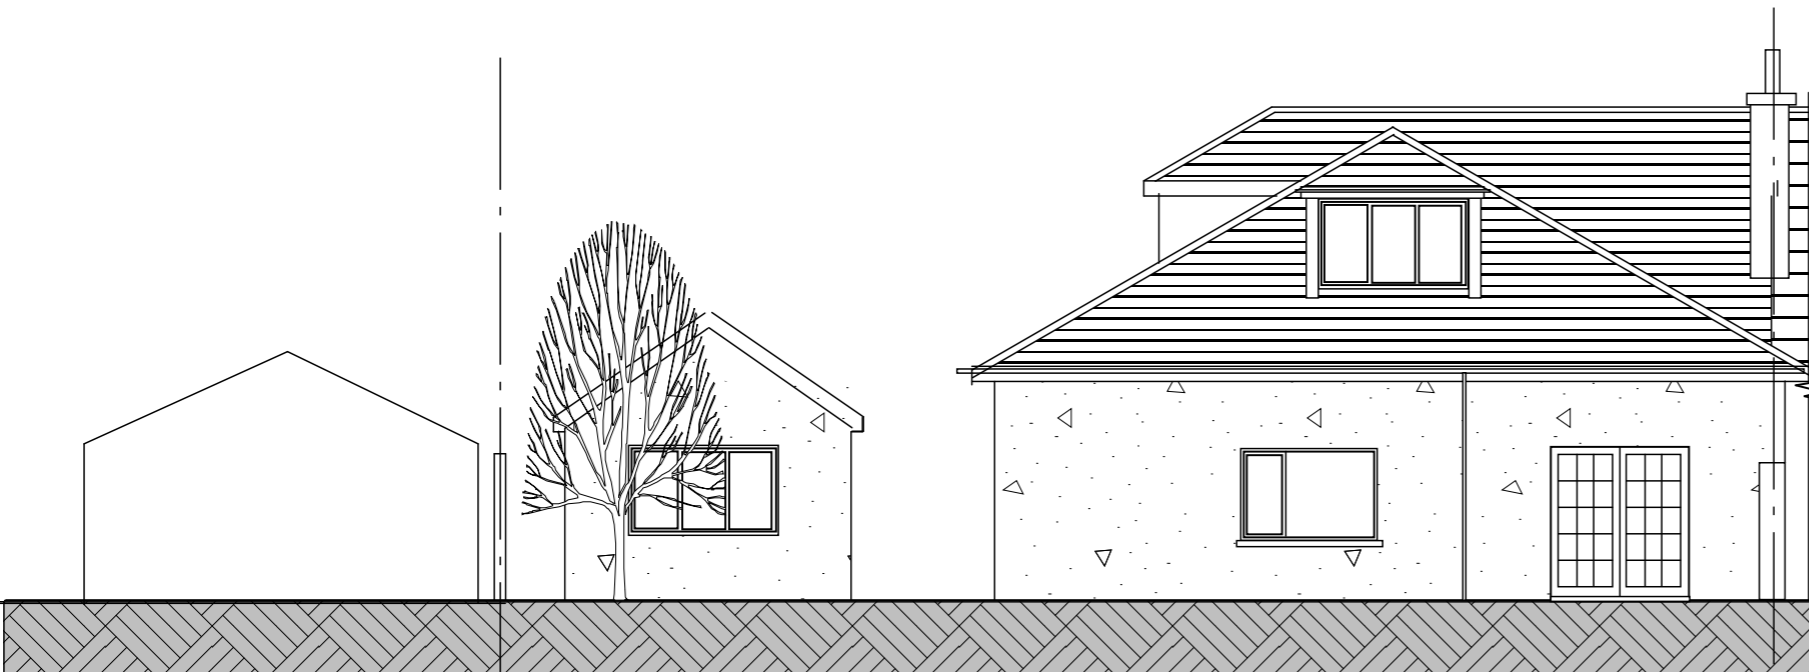

**SIDE ELEVATION...**



**REAR ELEVATION...**



Client	Mr & Mrs A Baig	Address	435 Kilmarnock Road, Glasgow
Project	FF alterations to form bed & study	Dwg	A1441.20.05
Title	Elevations ...	Date	27.10.23
		Scale	1:100

**KEA** KEITH EDWARDS ARCHITECT  
 2 CALEDON STREET, GLASGOW  
 G12 9DX tel : 0141 341 0694