


Broad Green, Wellingborough

Site & Site Location Plan

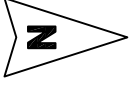

Application Site

REVISIONS	DATE
A Red line amended	12/23



Kingbrook House
7th Floor
100 Broad Green
MK42 9SA
T 01234 272829
F 01234 271412
info@phillipsplanning.co.uk
Phillips Planning Services Ltd.
Town Planning and Development Consultants

PROJECT
Broad Green,
Wellingborough

TITLE
Site & Site Location Plan


CLIENT	SCALE (@ A4)	DRAWN BY	DATE
Supported Living Properties Ltd	1 : 1250	LK	11/23
	1 : 200		
PROJECT NUMBER	DRAWING NUMBER	REV	
236261	23-01	A	

GENERAL DISCLAIMER

Planning drawings only - not to be used for construction purposes. All measurements to be checked on site and any discrepancies to be brought to the attention of the designer

COPYRIGHT NOTICES


Copyright © 2023 - All rights reserved. These drawings may not be copied or reproduced in whole or in part without the written consent of Phillips Planning Services Ltd.
Ordnance Survey © Crown Copyright 2023. All rights reserved.
Licence number 100022432

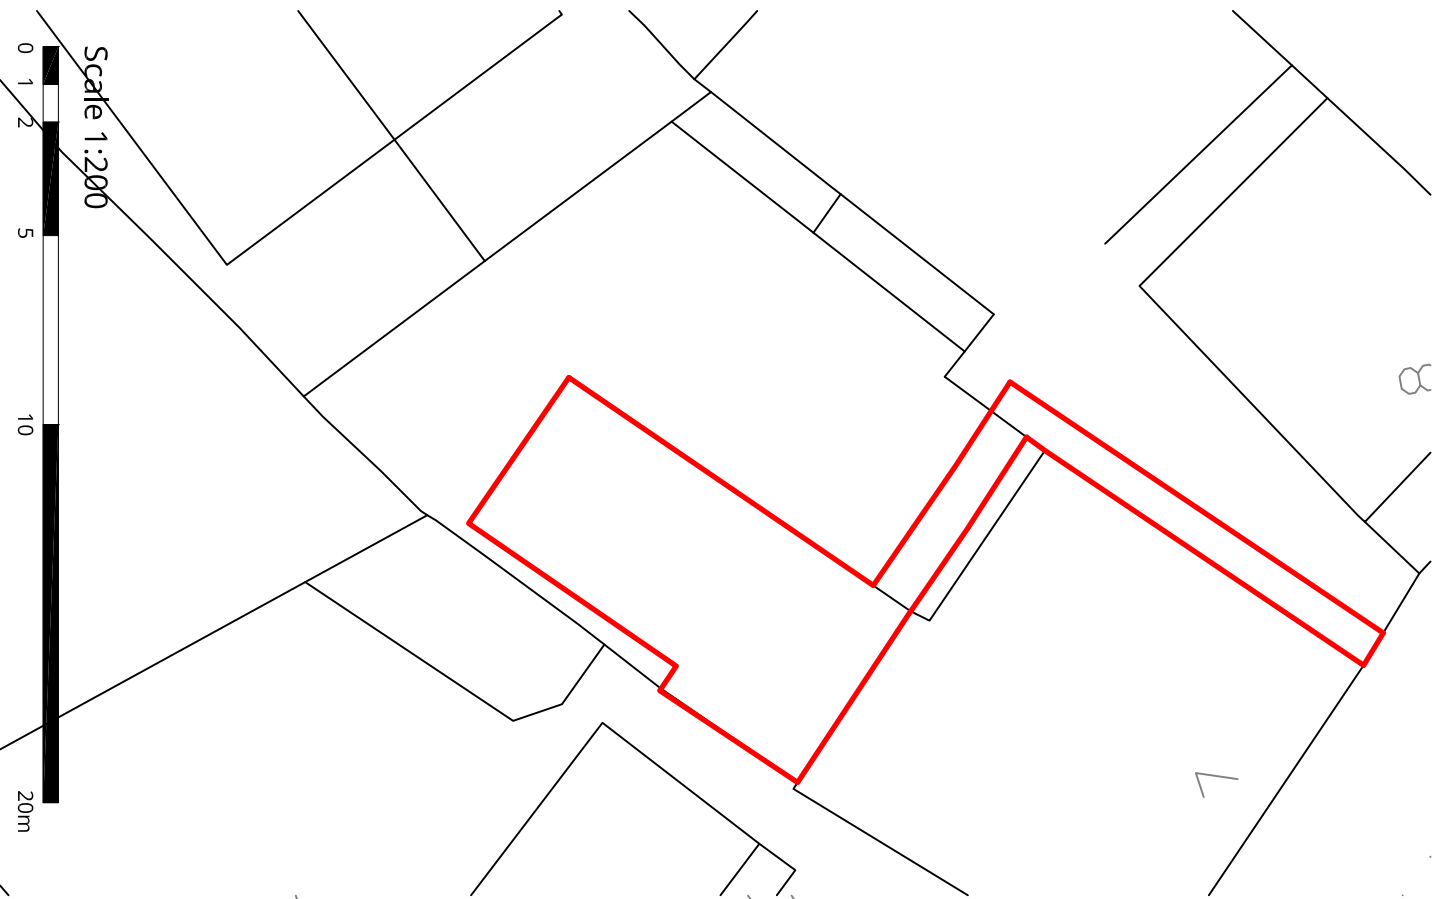

Scale 1:200



Ordnance Survey © Crown Copyright 2023. All rights reserved. Licence number 100022432

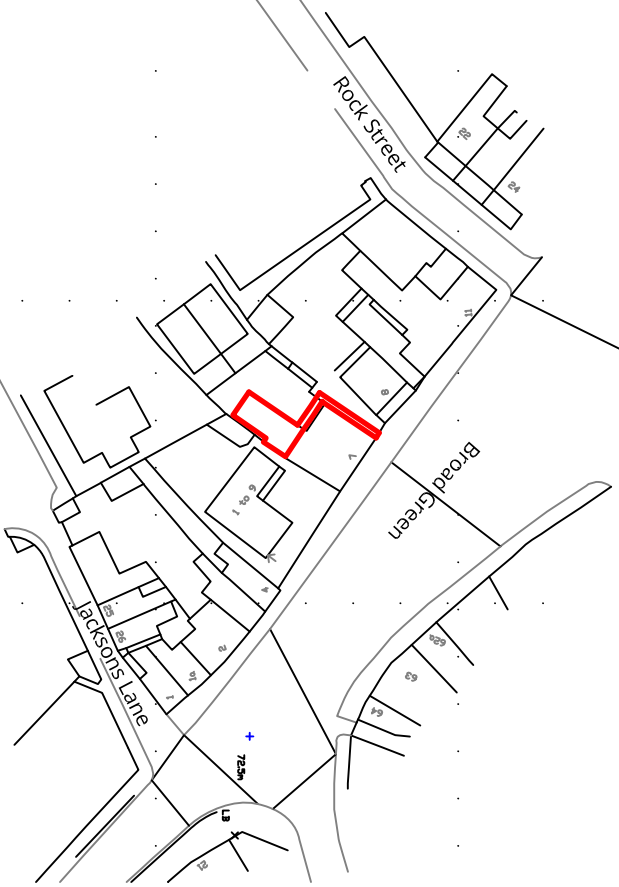

Scale 1:1250

