



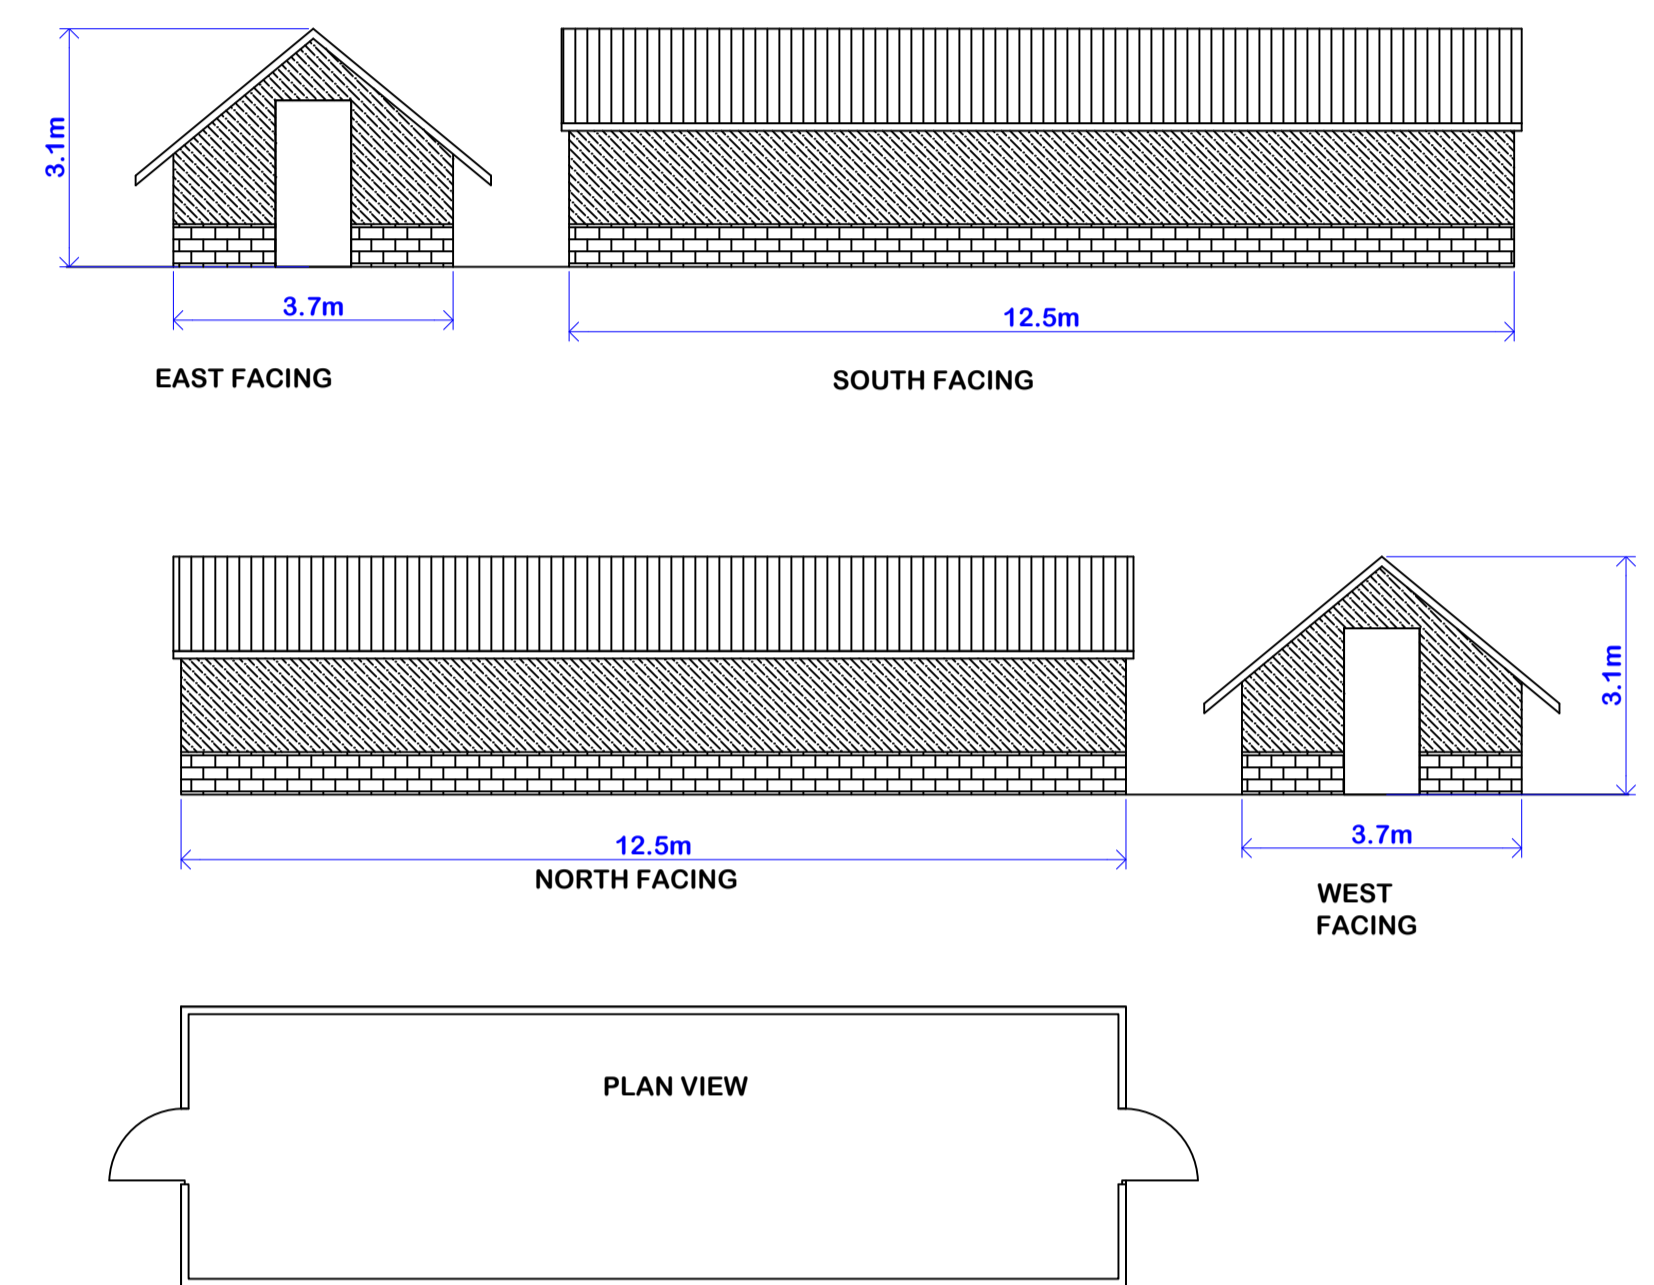

AS EXISTING

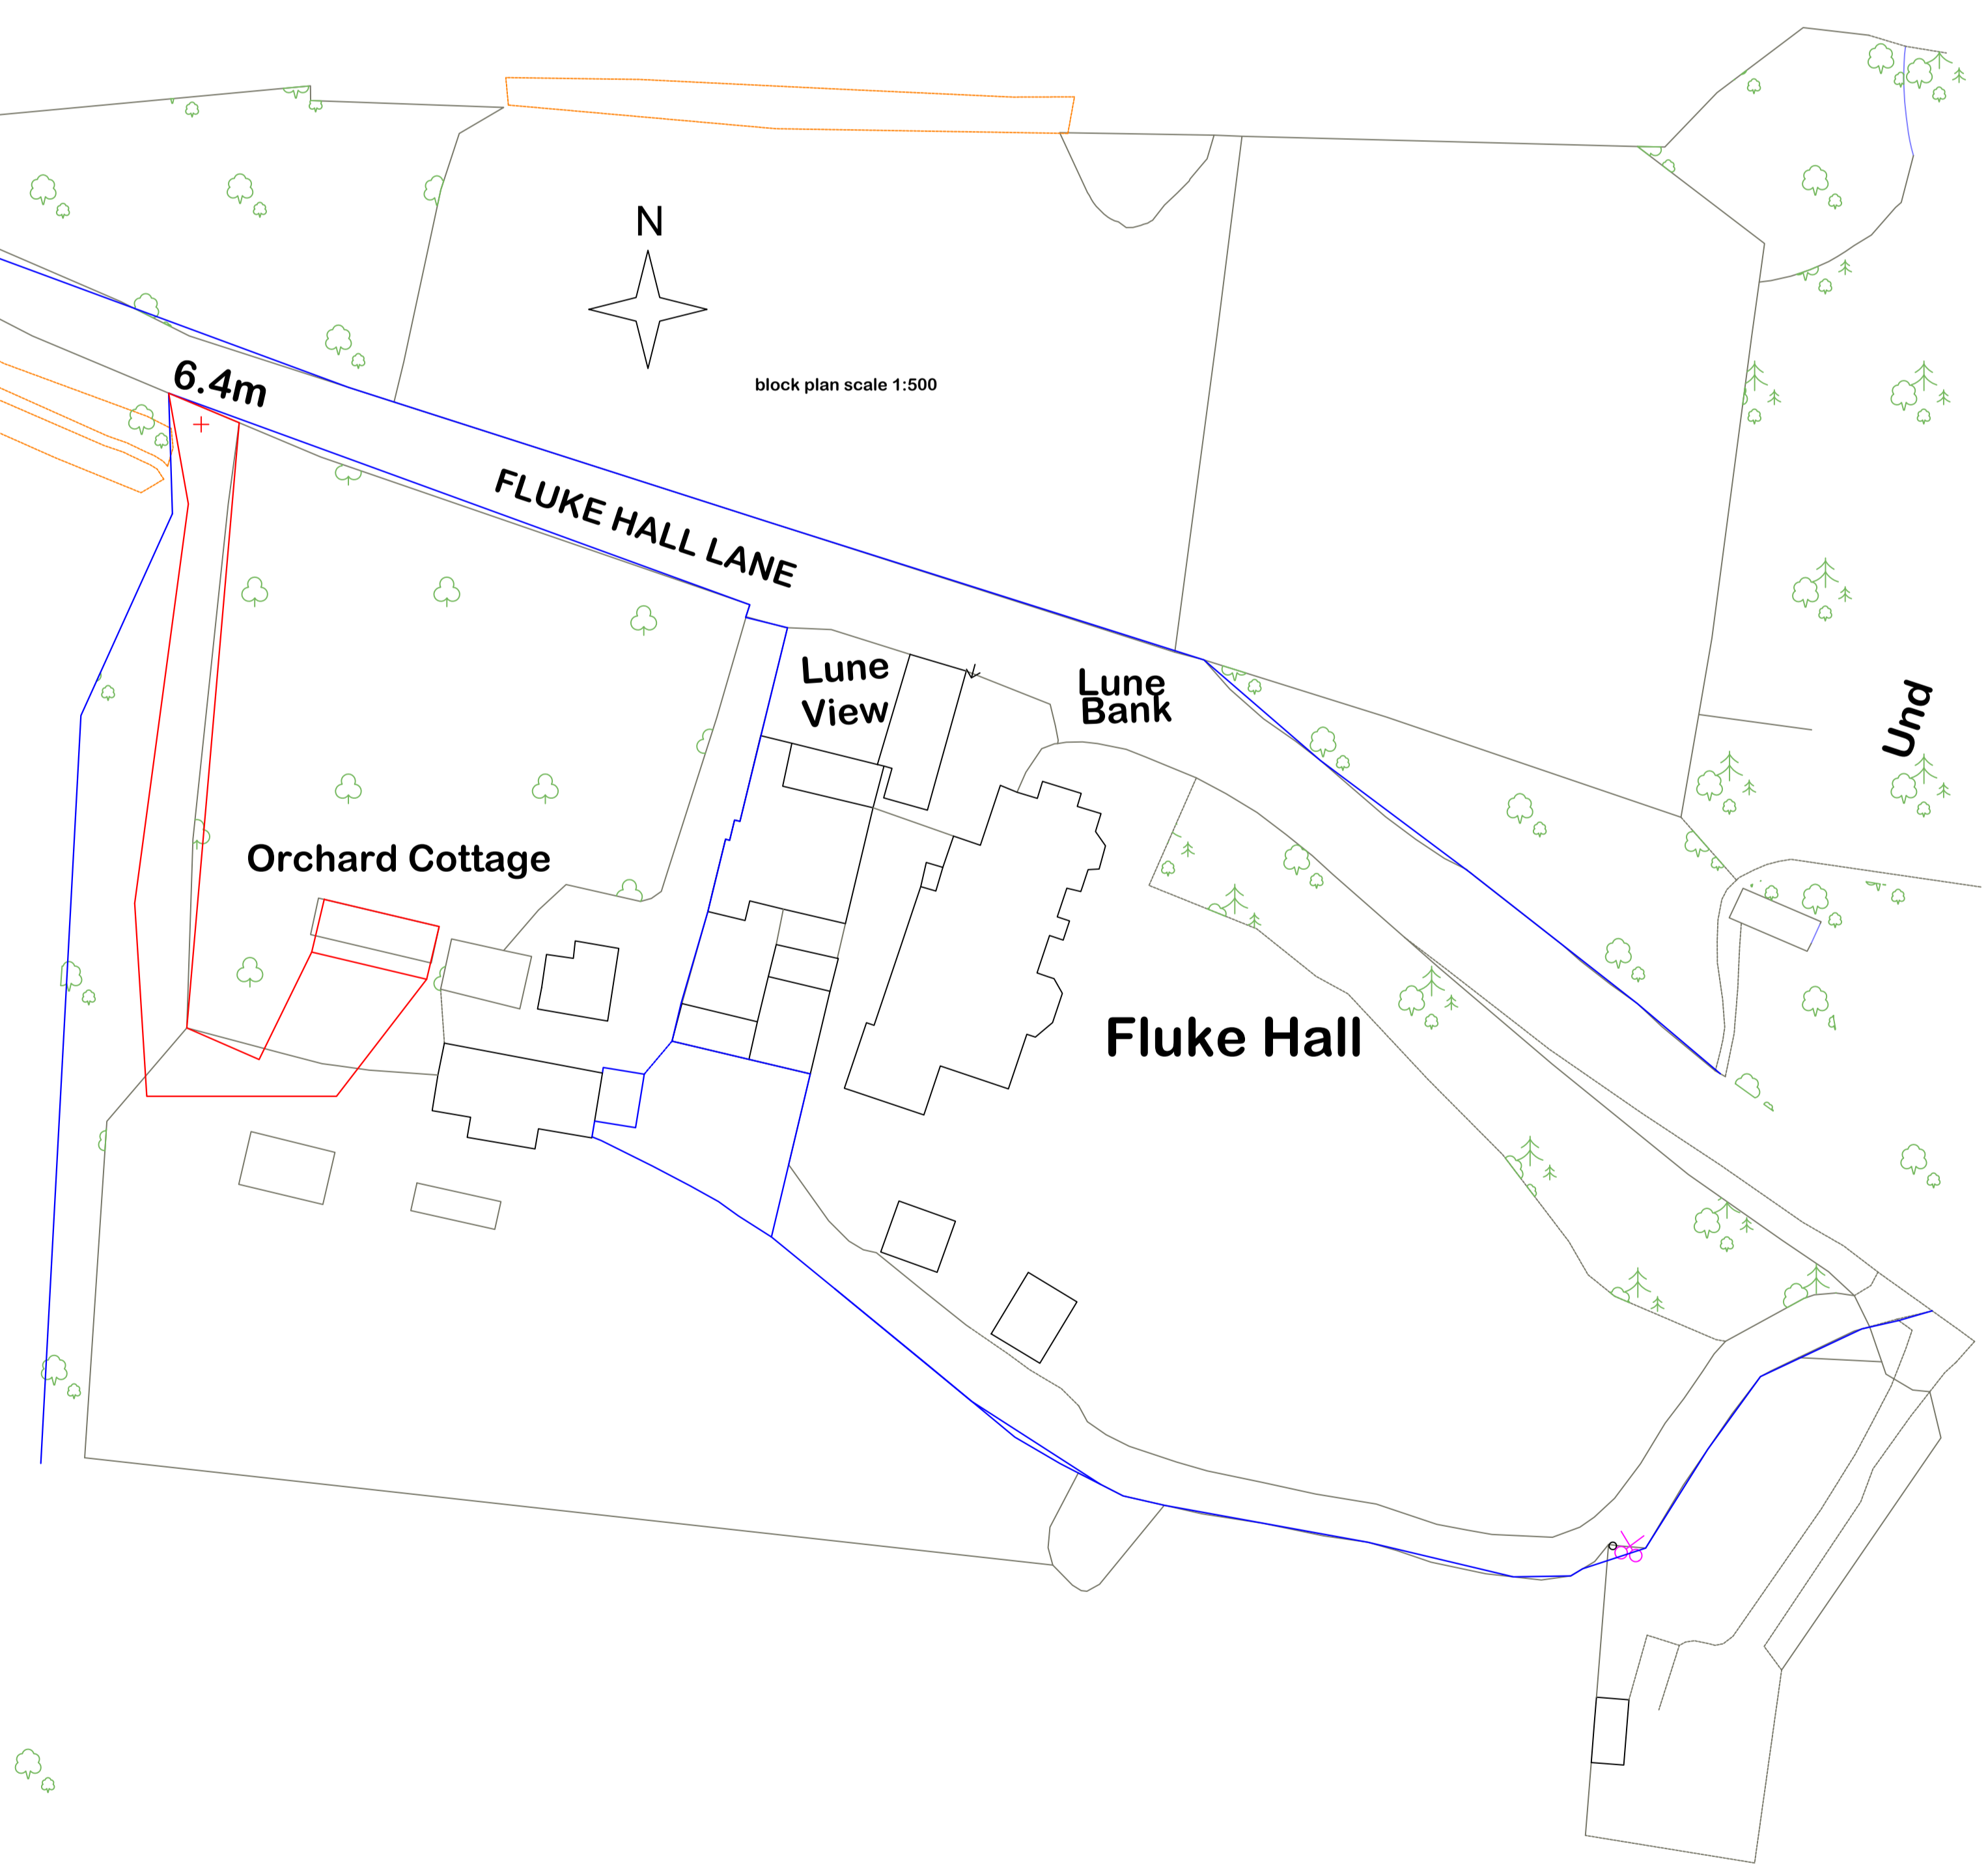

AS PROPOSED



DRAWN BY: Office: A. Bradley Hill Farm, Cloughton on Bock PR3 0GA Telephone 01995 600733 Mobile 07813 296 287 Fax 01995 600733 e-mail: mel@mlplanning.org	CLIENT: MR C JEFFRIES PROJECT: ERECTION OF ANCILLARY ANNEX AND CHANGE OF USE OF AGRICULTURAL LAND TO DOMESTIC CURTILAGE, FOLLOWING DEMOLITION OF EXISTING AGRICULTURAL OUTBUILDING	DATE: 27TH NOVEMBER 2023 DWG NO: ML/CJ/627 SCALE: 1:100 & 1:500 A0
	LOCATION: ORCHARD COTTAGE, FLUKE HALL LANE, FILLING PR3 6HP	