


1 FF 1:100
Existing

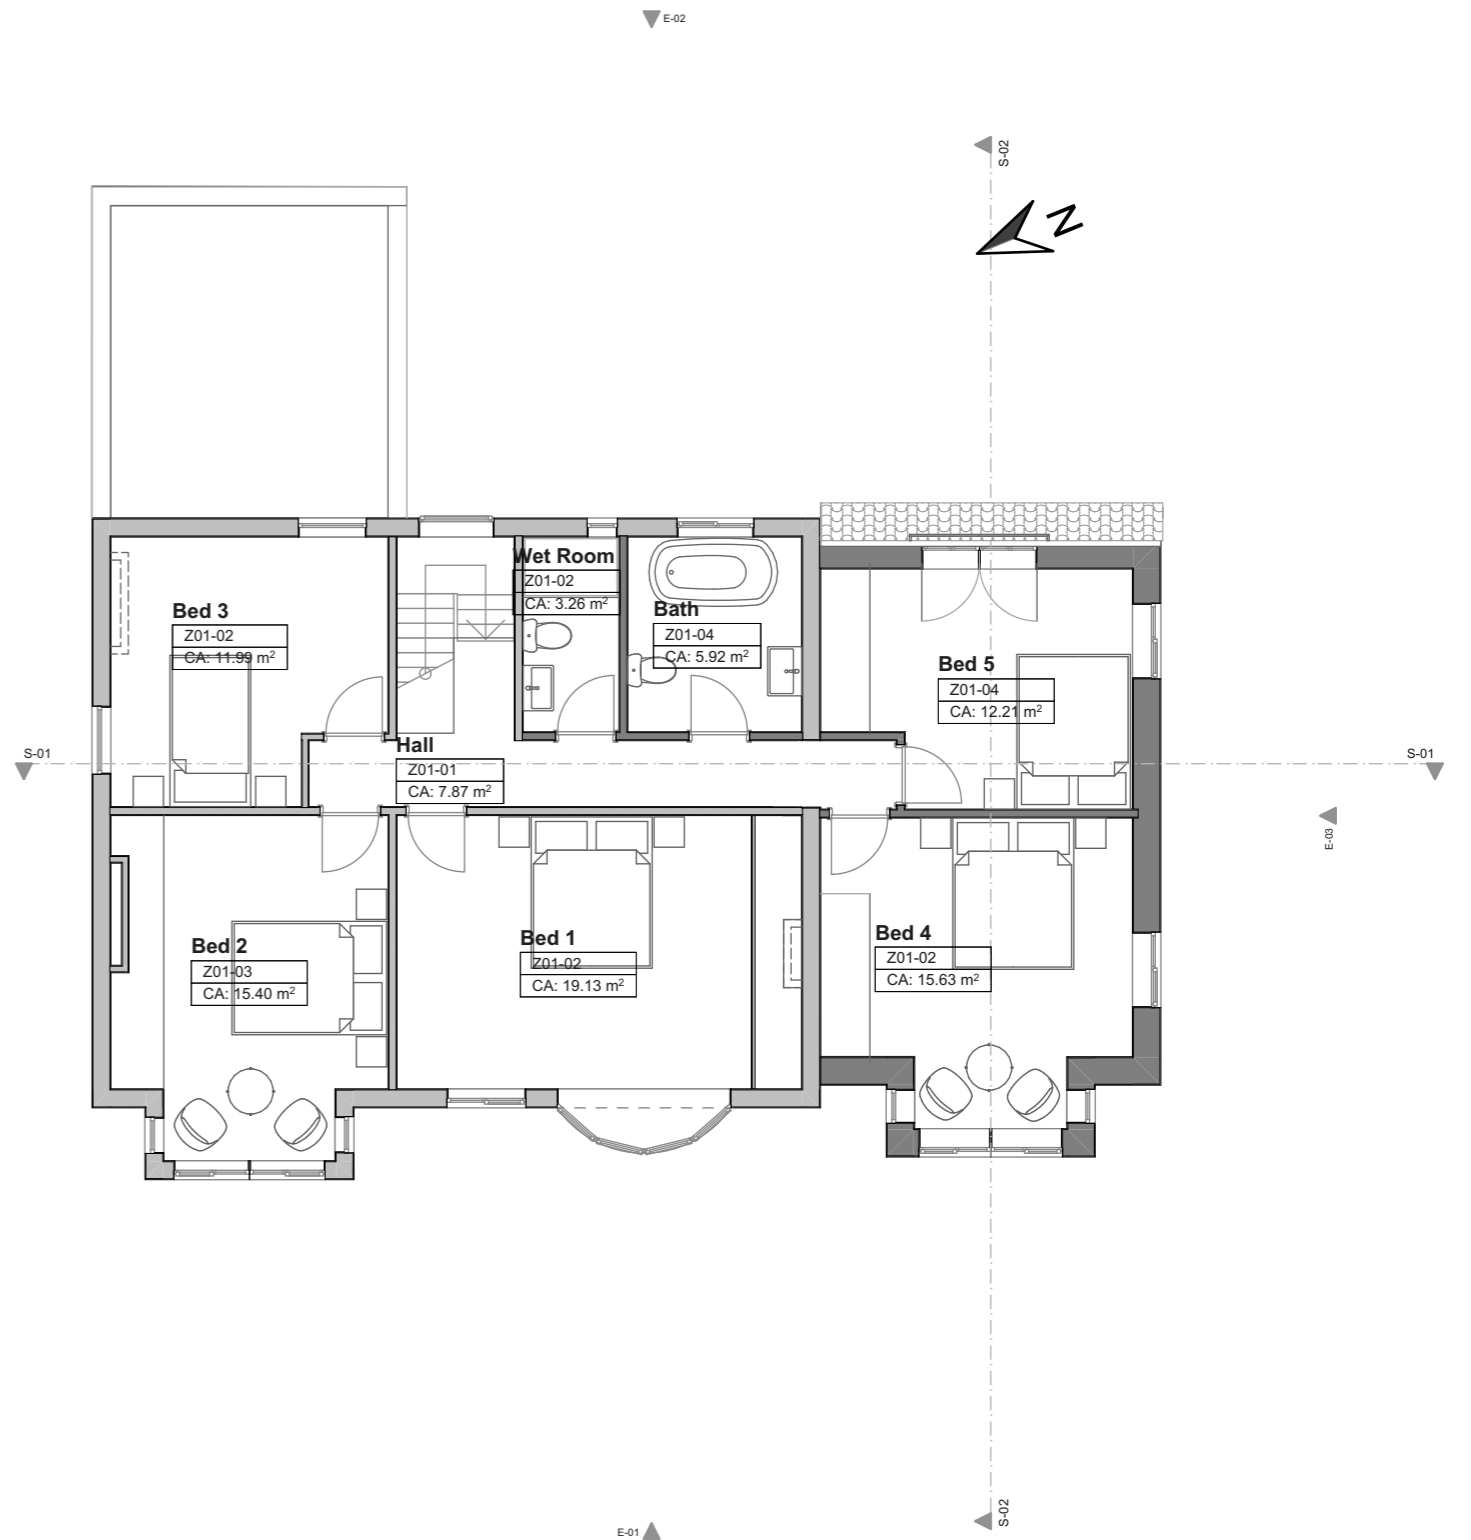

2 FF 1:100
Proposed



NOTES:
 - Construction work should not commence until planning permission is approved by the Planning Authority.
 - Drawings should not be used for Land registry purposes.
 - Party wall Notice is to be served by either the owner/main contractor.
 - No liability is taken to any Third Party relying on information contained in this drawing.
 - All dimensions must be verified on Site before commencing any work or shop drawing.

Project	59SouthRoad_HPA Thurrock RM15 6NS
Client	Mrs Dilara Haque
Project No.	2020-014
Project Status	Planning

Layout Title	Ex. & Pr. First Floor Plan
Layout No.	P007
Scales @ A3	1:100
Date	08/12/2023

Contact Person	Khondoker Rahman
Contact Number	07538313571
Contact Email	ar.kmrahman@gmail.com
Address	14 The Rye, Southgate, London N14 4LX