





1 Front Elevation 1:100

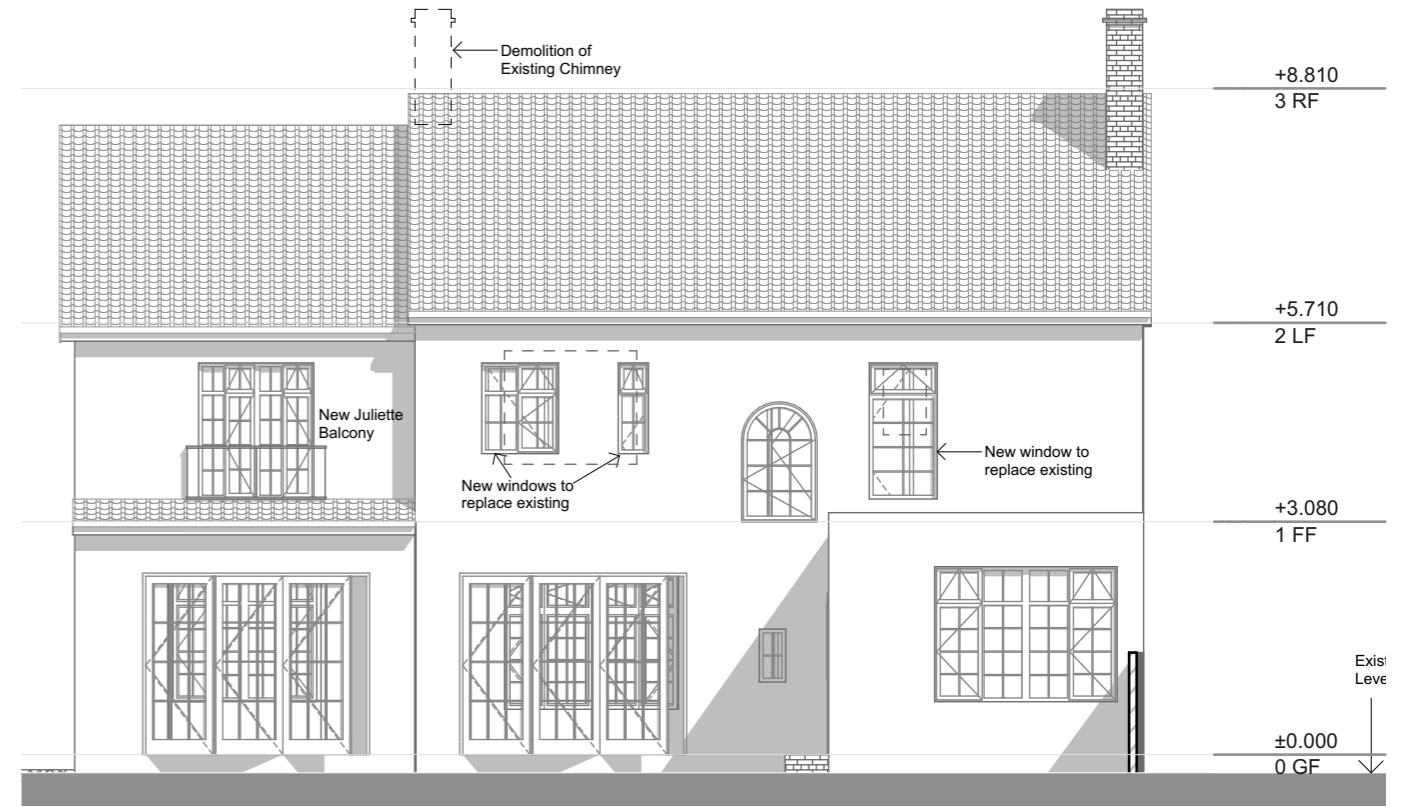

2 Rear Elevation 1:100

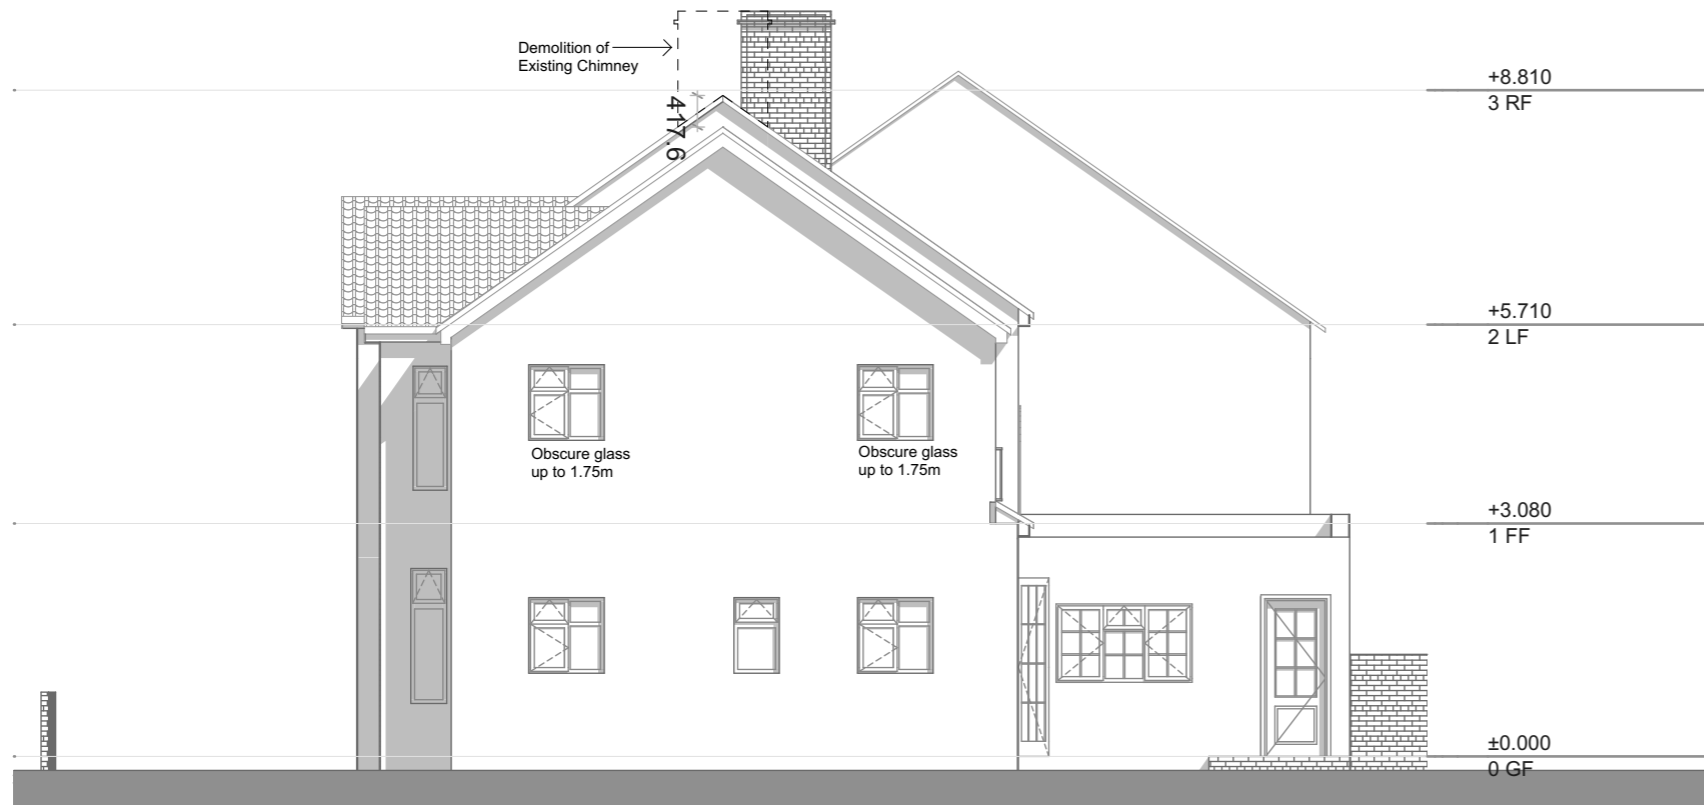

3 Right Side Elevation 1:100



NOTES:
 - Construction work should not commence until planning permission is approved by the Planning Authority.
 - Drawings should not be used for Land registry purposes.
 - Party wall Notice is to be served by either the owner/main contractor.
 - No liability is taken to any Third Party relying on information contained in this drawing.
 - All dimensions must be verified on Site before commencing any work or shop drawing.

Project **59SouthRoad_HPA
Thurrock RM15 6NS**
 Client **Mrs Dilara Haque**
 Project No. **2020-014**
 Project Status **Planning**

Layout Title **Pr. Elevations**
 Layout No. **P011**
 Scales @ A3 **1:100**
 Date **08/12/2023**

Contact Person **Khondoker Rahman**
 Contact Number **07538313571**
 Contact Email **ar.kmrahman@gmail.com**
 Address **14 The Rye, Southgate,
London N14 4LX**