
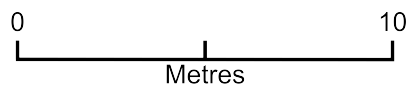


# The Queens Hotel

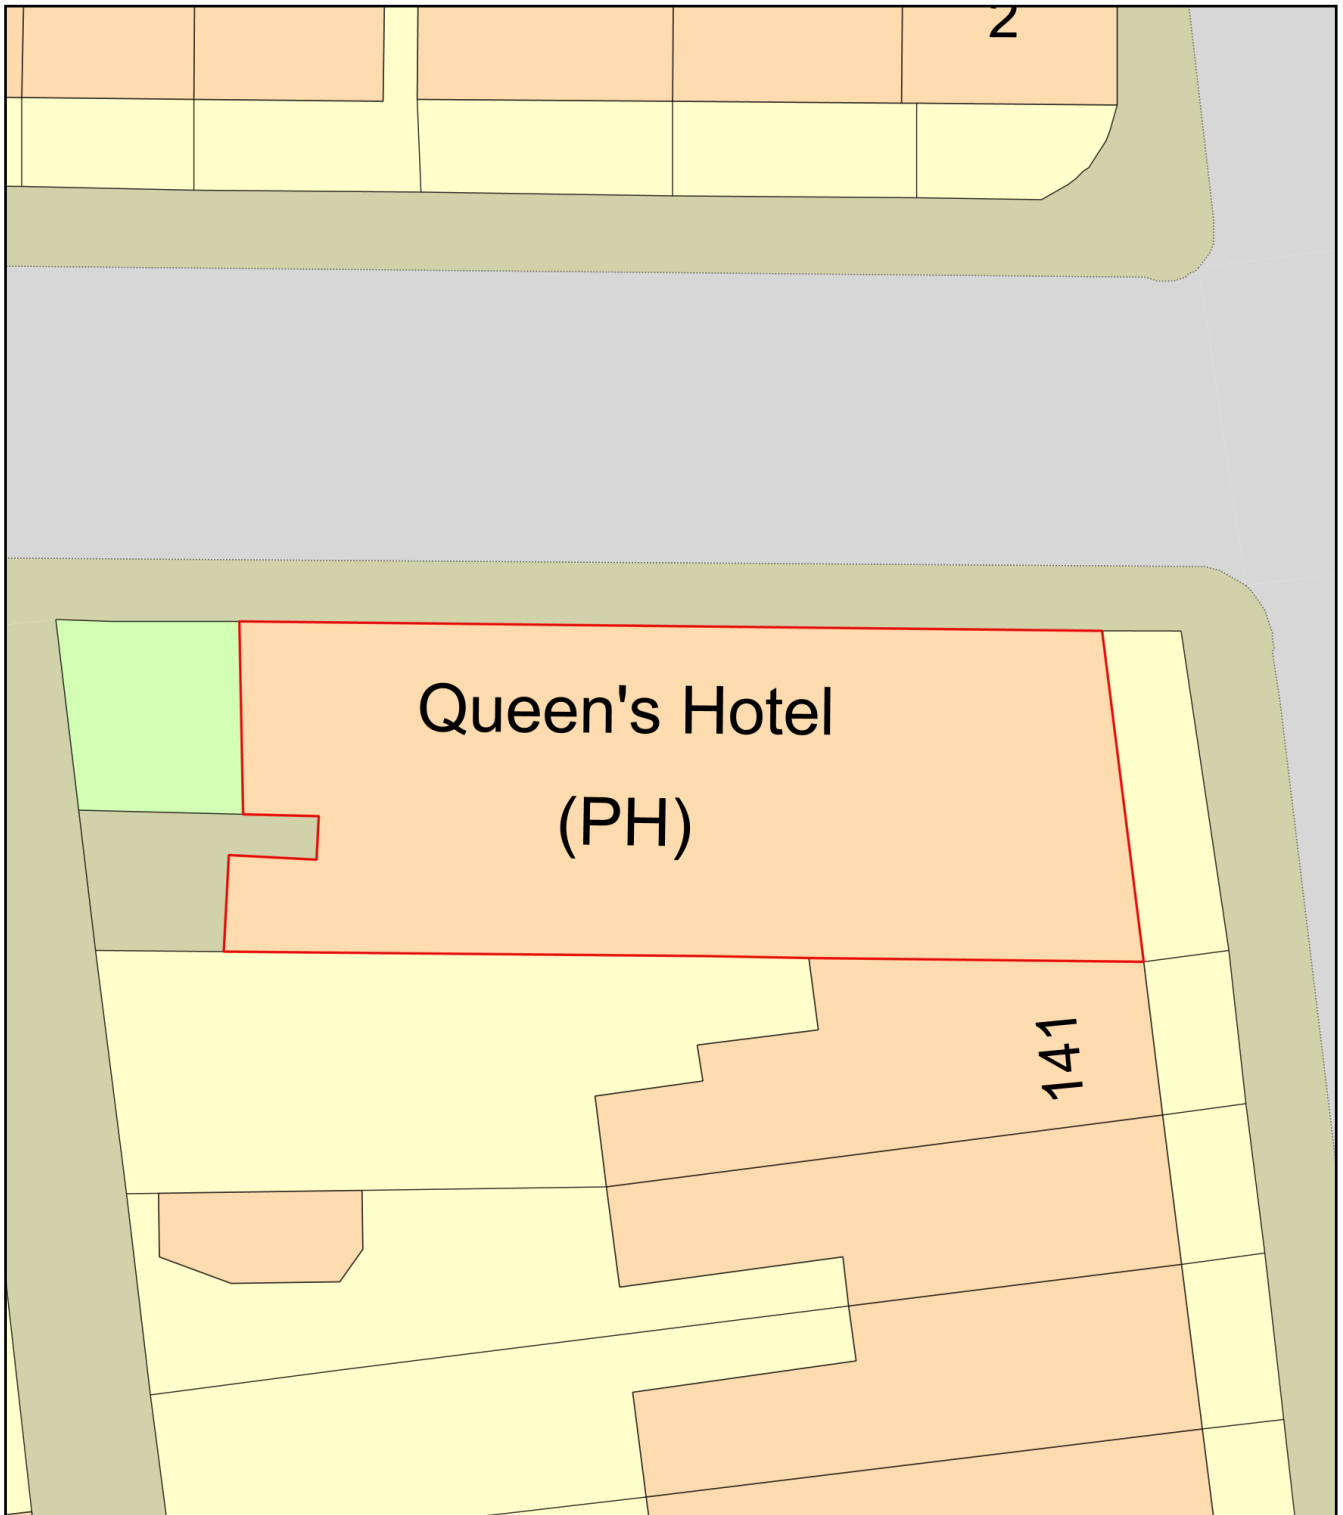

Plan Produced for: The Queens Hotel

Date Produced: 30 Nov 2023

Plan Reference Number: TQRQM23334114100406

Scale: 1:200 @ A4