
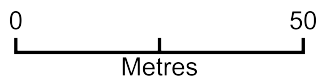


The Queens Hotel - Location Plan

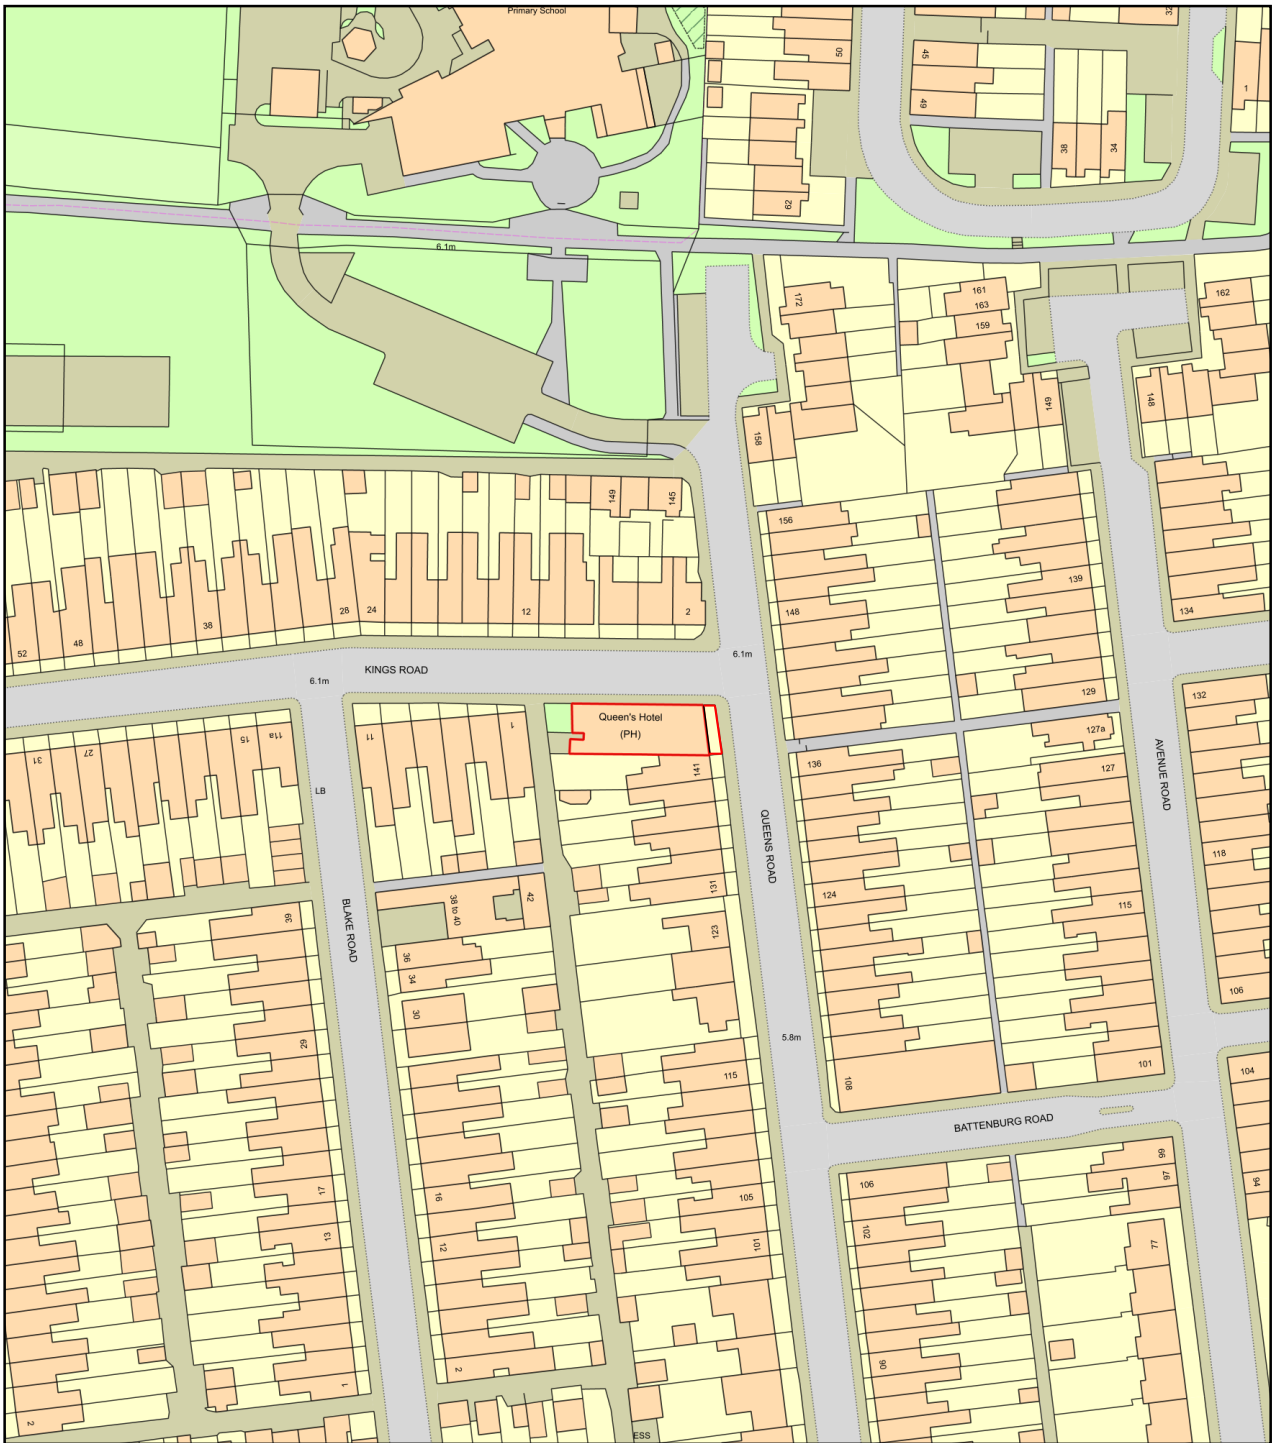

Plan Produced for: The Queens Hotel
Date Produced: 30 Nov 2023
Plan Reference Number: TQRQM23334114156666
Scale: 1:1250 @ A4