


VIEWPORT 1: ACCESS LAYOUT  
(SCALE - 1:250@A3)

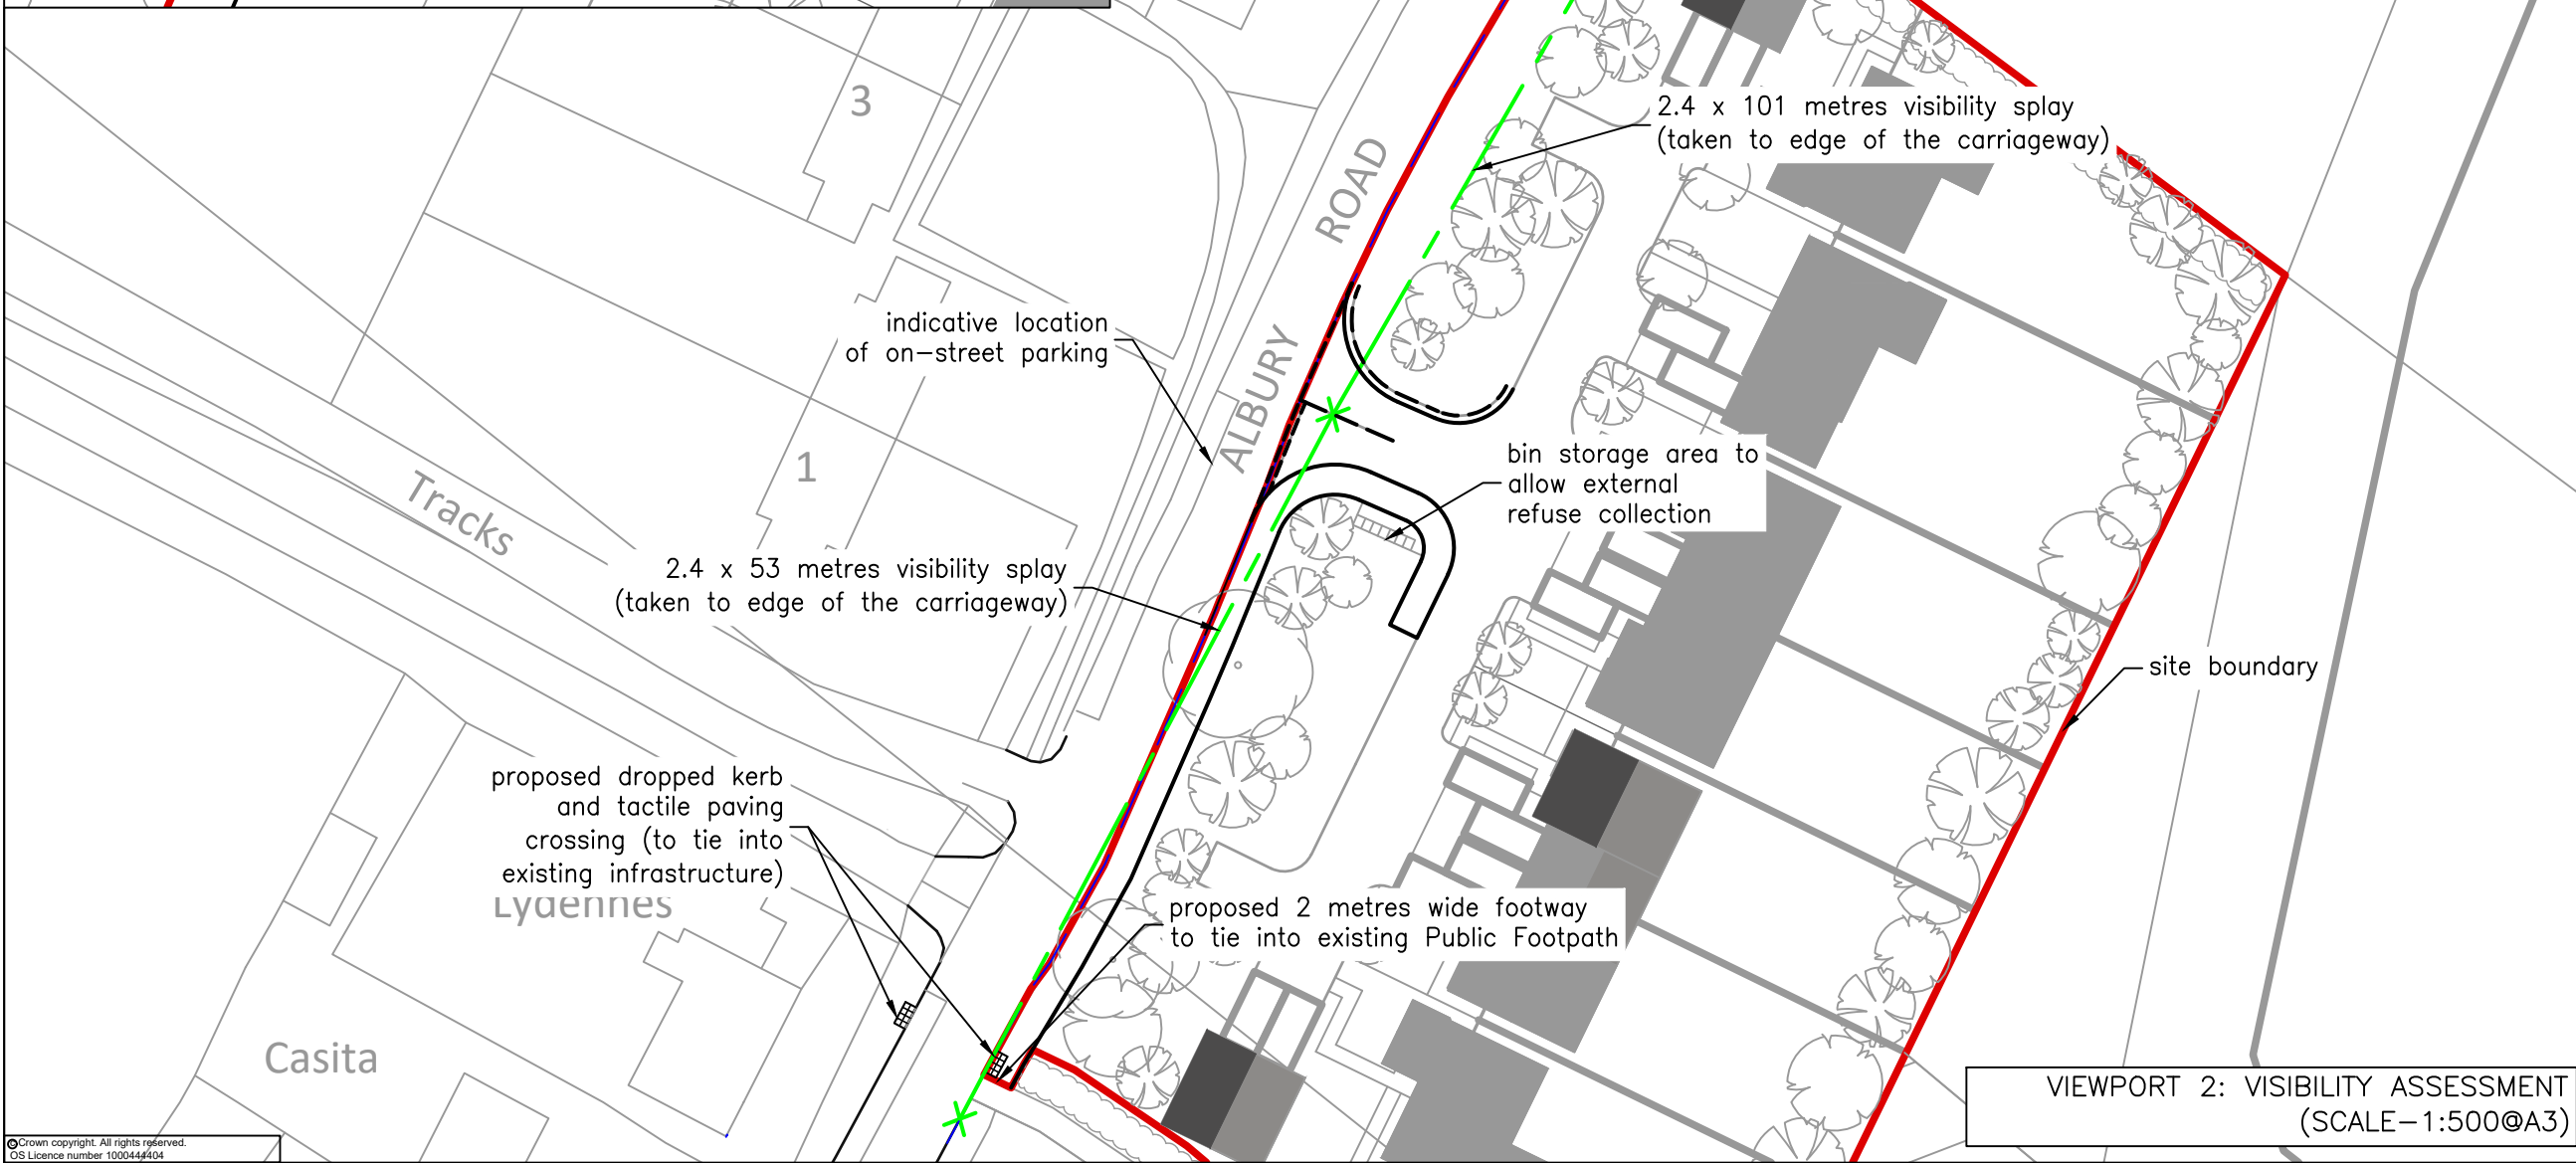

VIEWPORT 2: VISIBILITY ASSESSMENT  
(SCALE - 1:500@A3)

NOTES:


REV.	DATE	DESCRIPTION	BY	CHECKED BY

CLIENT  
SWORDERS

CONTRACT  
CHURCH END,  
LITTLE HADHAM

TITLE  
PROPOSED ACCESS LAYOUT  
AND VISIBILITY ASSESSMENT

**bc BANCROFT CONSULTING**  
Bancroft Consulting Ltd  
Jarodale House  
7 Gregory Boulevard  
Nottingham  
NG7 6LB  
t 0115 9602919  
f 0115 9648201  
e office@bancroftconsulting.co.uk

DRAWN BY	
NAME (PRINT)	DATE
WM	01.12.23
CHECKED BY	
NAME (PRINT)	DATE
CJB	01.12.23
SCALE AS SHOWN	STATUS PRELIMINARY
DRG. NO. F16177/03	REV