





Materials:
Black flue pipe
Cardinal imitation Cotswold stone Roof Tile
Cotswold stone to walls
Stone lintols and cills
Cotswold stone Quoins
Aluminium powder coated grey casements




Stone lintols and cills
Aluminium powder coated grey casements

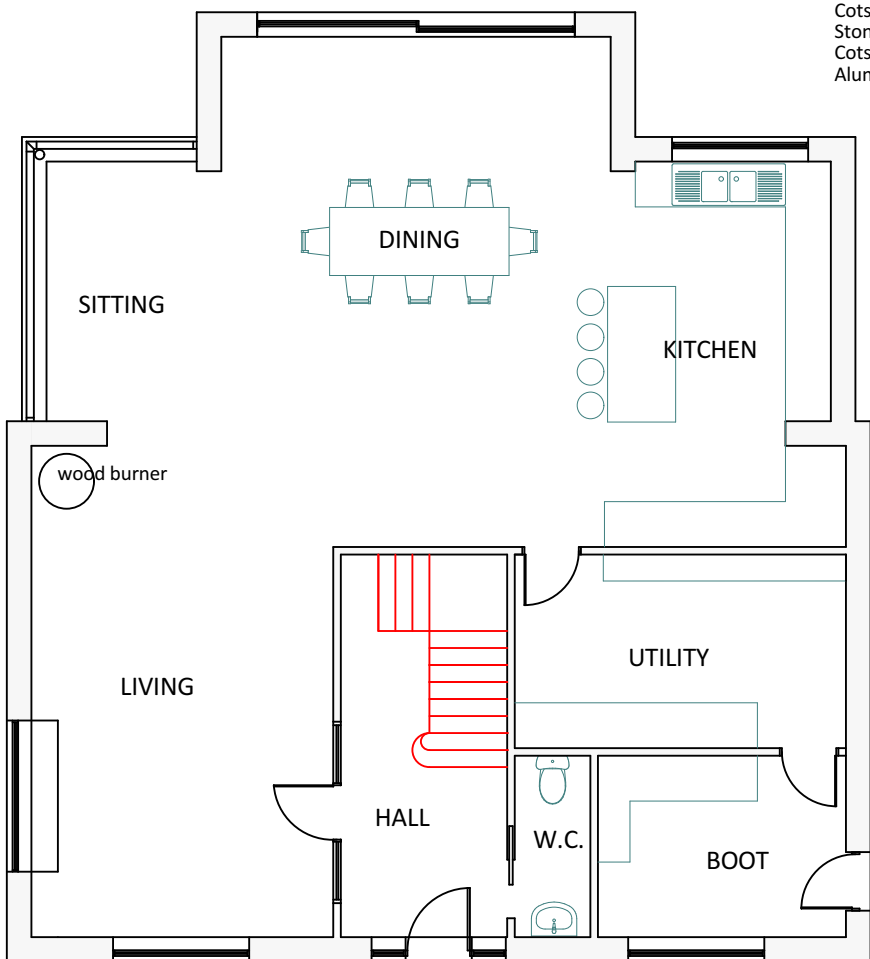

PLANS
Scale 1:100

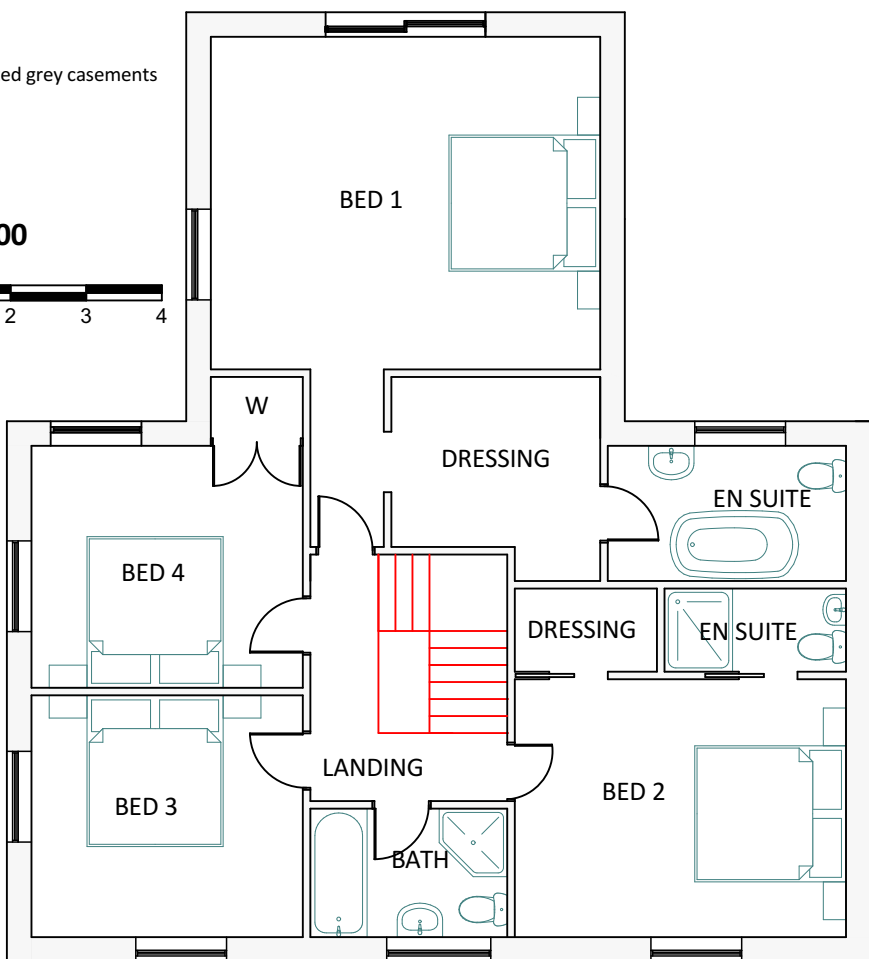

Vertical Pine thermal cladding

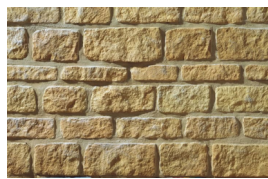

Cotswold Stone



Cardinal imitation Cotswold stone Roof Tile



2 st David's Walk, Newbold-on-Stour
Stratford-upon-Avon, Warwickshire, CV37 8UT

www.srplanning.co.uk

sam@srplanning.co.uk 01789 450820 / 07399 487123

Part of Sam Russell Group Ltd. Registered in England & Wales No 12711952

DJM Construction

No.80 Granbrook Lane
Mickleton
Gloucestershire
GL55 6TF

Project Title
Two New Dwellings

Unit One
Plans and Elevations
PROPOSED

Drawn by
SR

Date

Check all dimensions on site before
proceeding with any work and
notify the architect if any discrepancies are
found with this drawing
Do not scale this drawing always use
dimensions provided in preference

Drawing Scale
1:100 @ A3

Drawing Number
2009 - P1

Revision
G

Paper Size
A3

