



Check all dimensions on site before proceeding with any work and notify the designer if any discrepancies are found with this drawing

Do not scale this drawing always use dimensions provided in preference

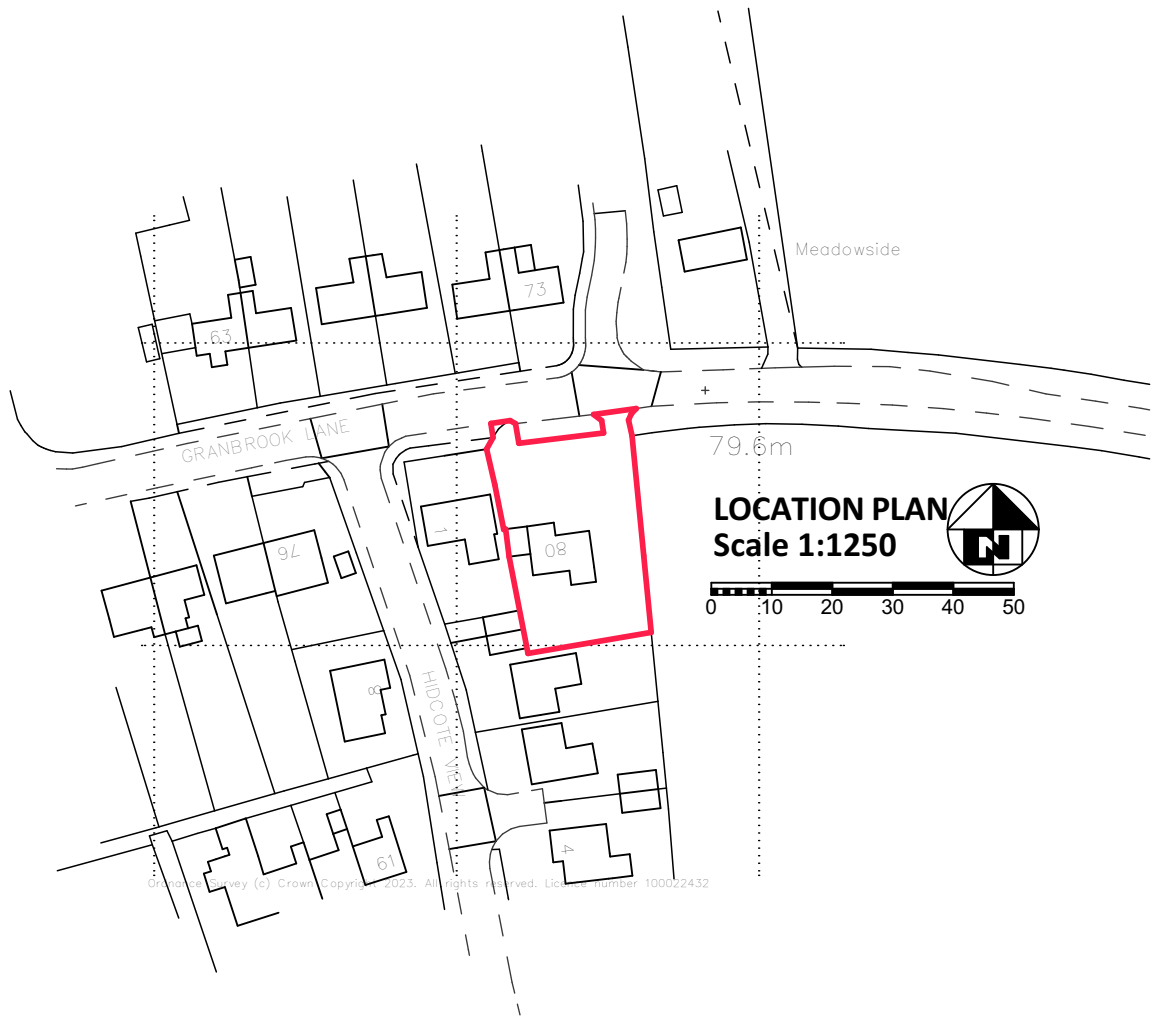

SAM RUSSELL
 MCIAT AssocRICS
Architectural Design & Planning

2 st David's Walk, Newbold-on-Stour
 Stratford-upon-Avon, Warwickshire, CV37 8UT
www.srplanning.co.uk
 sam@srplanning.co.uk 01789 450820 / 07399 487123
 Part of Sam Russell Group Ltd. Registered in England & Wales No 12711952

Drawing Title	Drawing Scale 1:1250 @ A4
Location Plan	
	Drawing Number 2009 - P4
	Revision G