
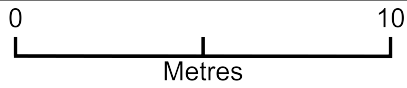


Fence and hedge

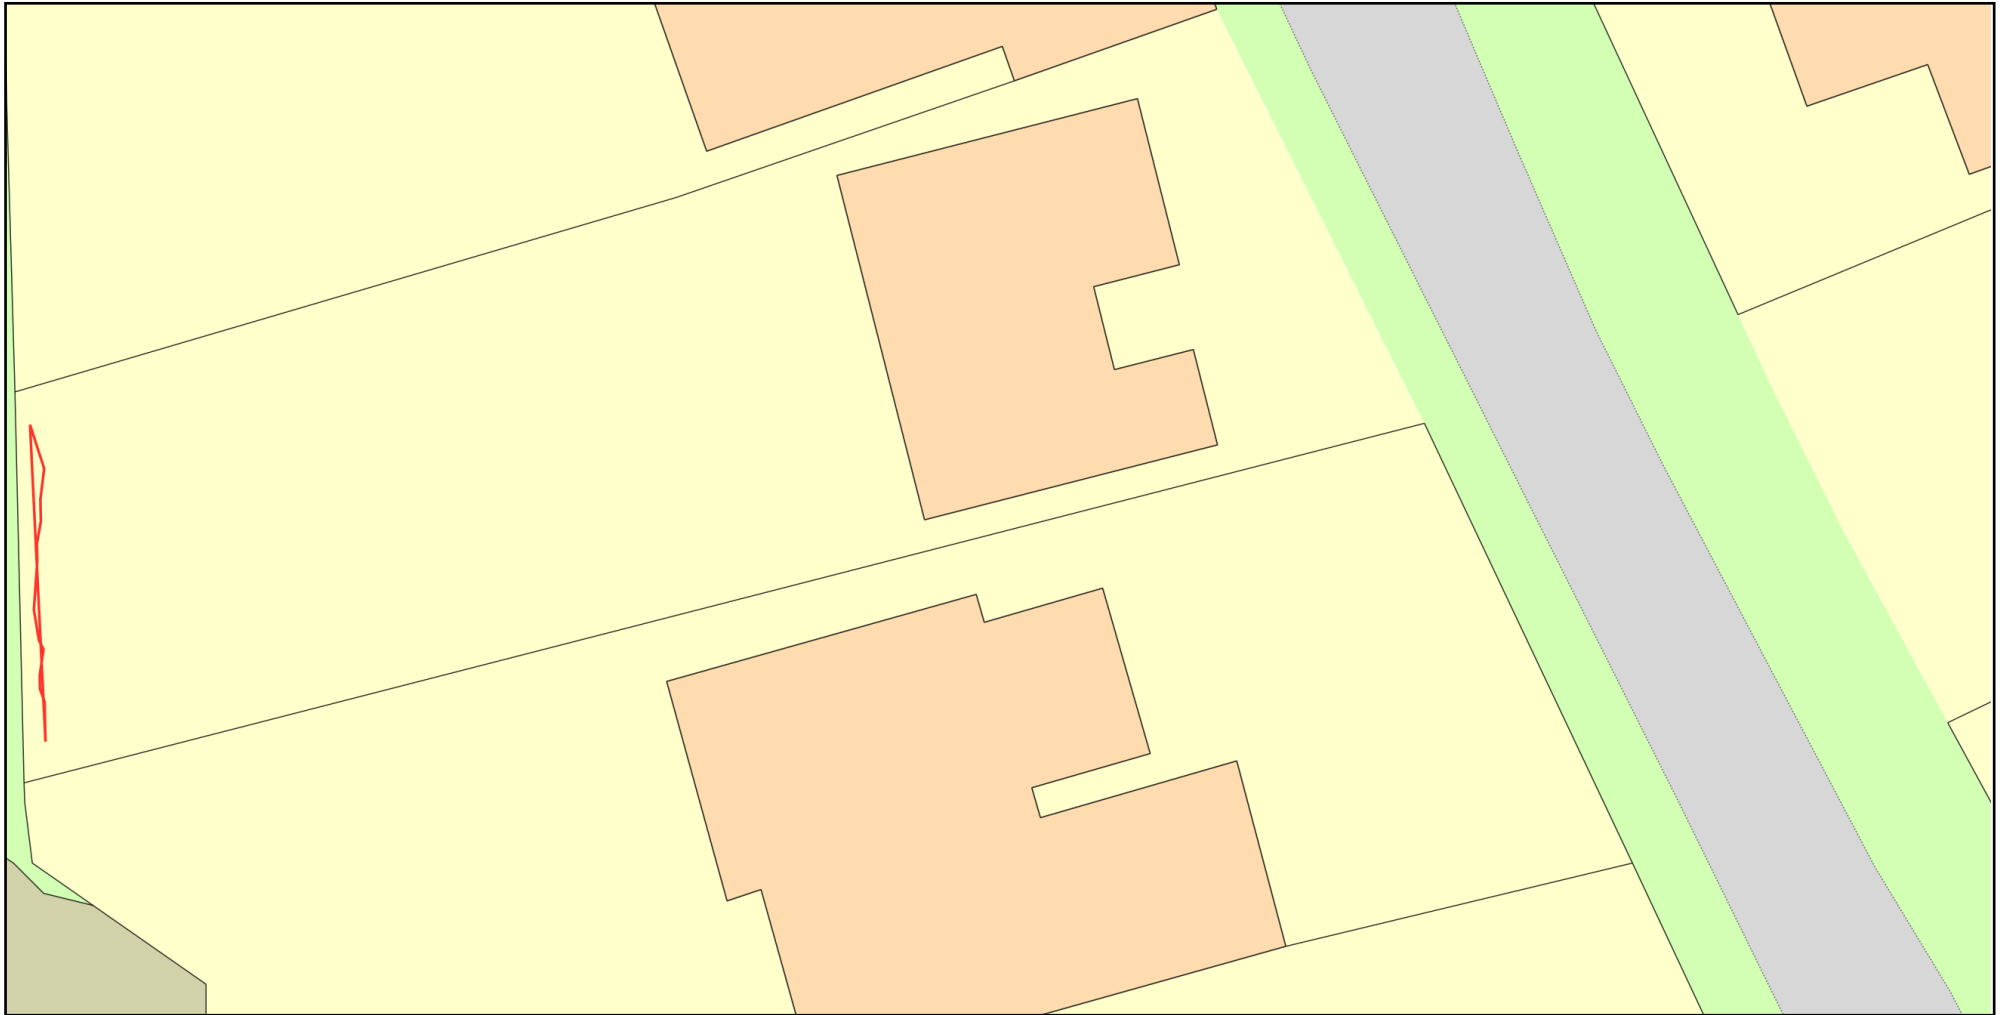

Plan Produced for: T.Dunn

Date Produced: 05 Dec 2023

Plan Reference Number: TQRQM23339115510740

Scale: 1:200 @ A4