



Front (East) Elevation
Scale 1:100 @ A3



Side (South) Elevation
Scale 1:100 @ A3

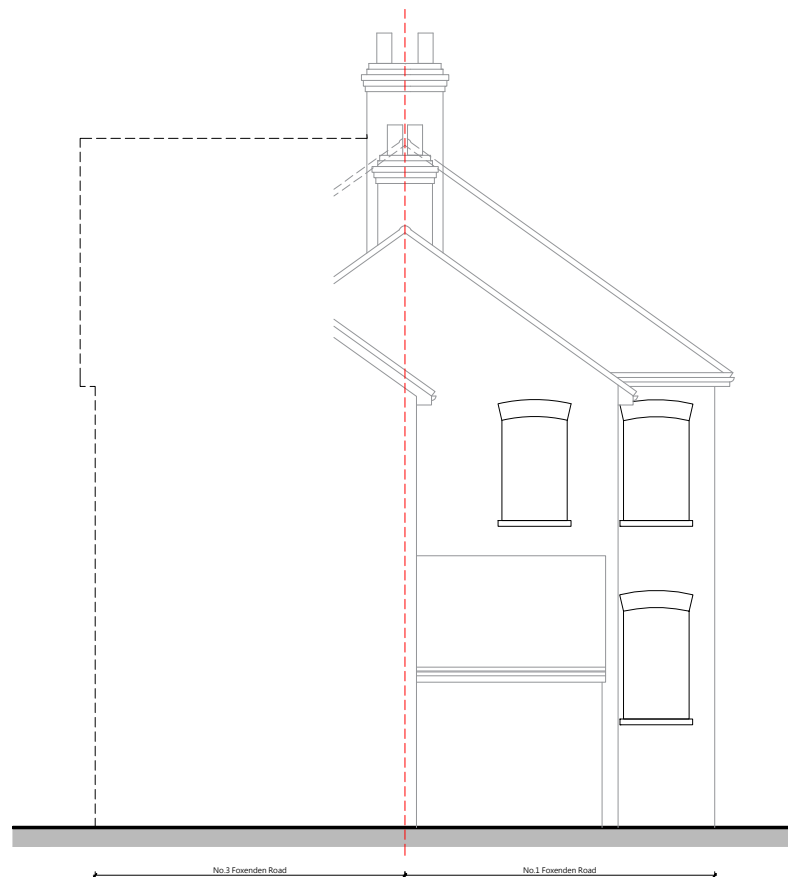

Rear (West) Elevation
Scale 1:100 @ A3

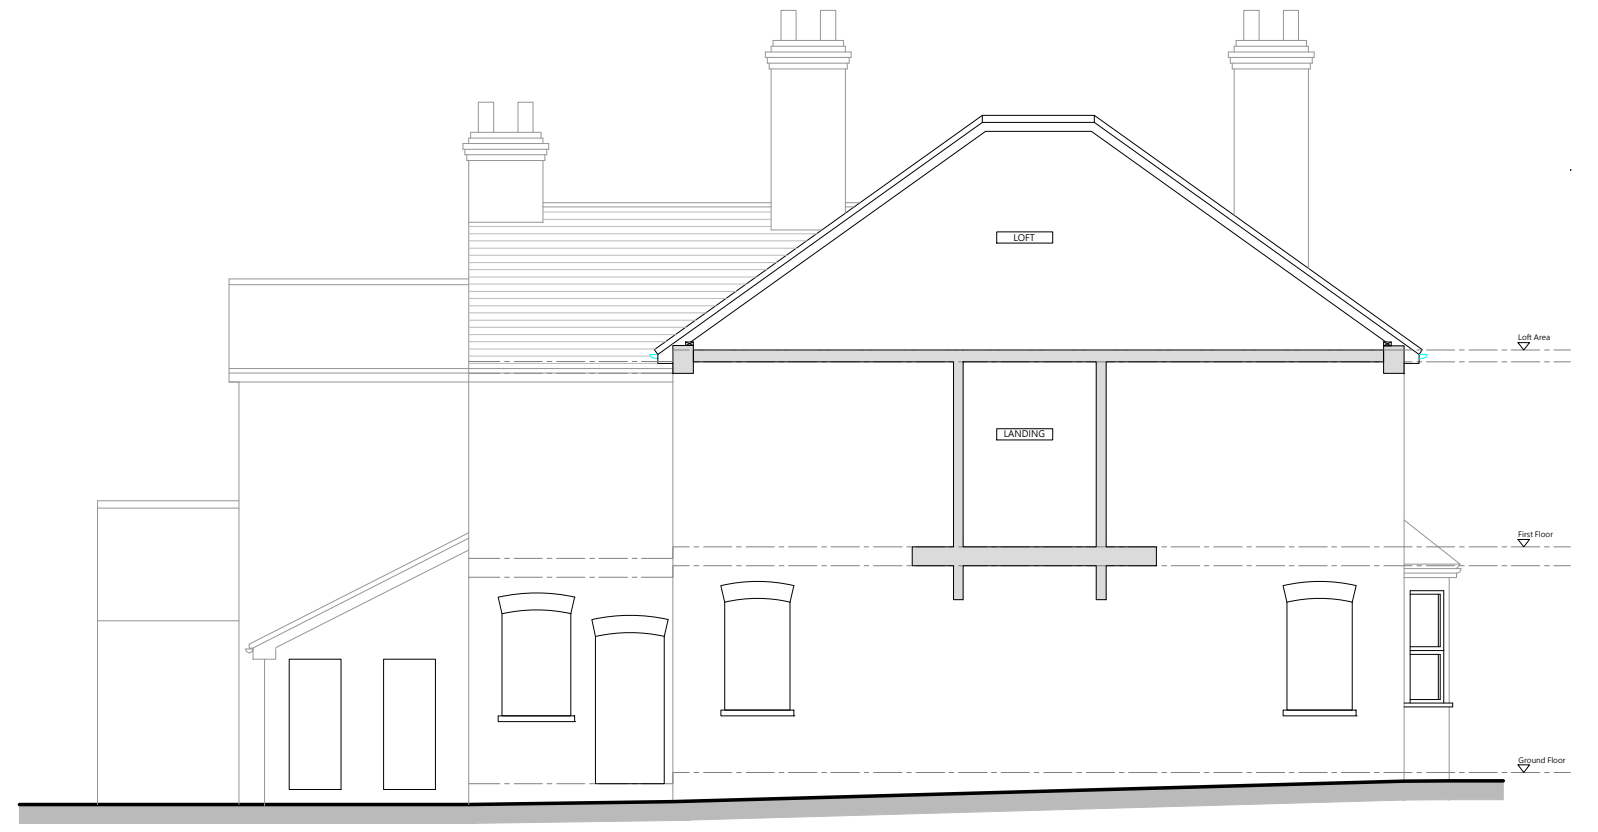

Extract Section A-A/Elevation
Scale 1:100 @ A3



PLANNING
STUDIO SC
2 Woodpeckers, Milford,
Surrey, GU8 5DL
T: 07823 443431 E: info@studio-sc.co.uk

1 Foxenden Road, Guildford
Surrey, GU1 4LD

22-S17
011A

PLANNING
Existing Elevations
Drawn: SC
Scale: 1:100 @ A3
Checked: //

REV	DATE	COMMENT	BY
A	12.12.23	LA Submission	SC

