



Notes:
All dimensions to be checked on site

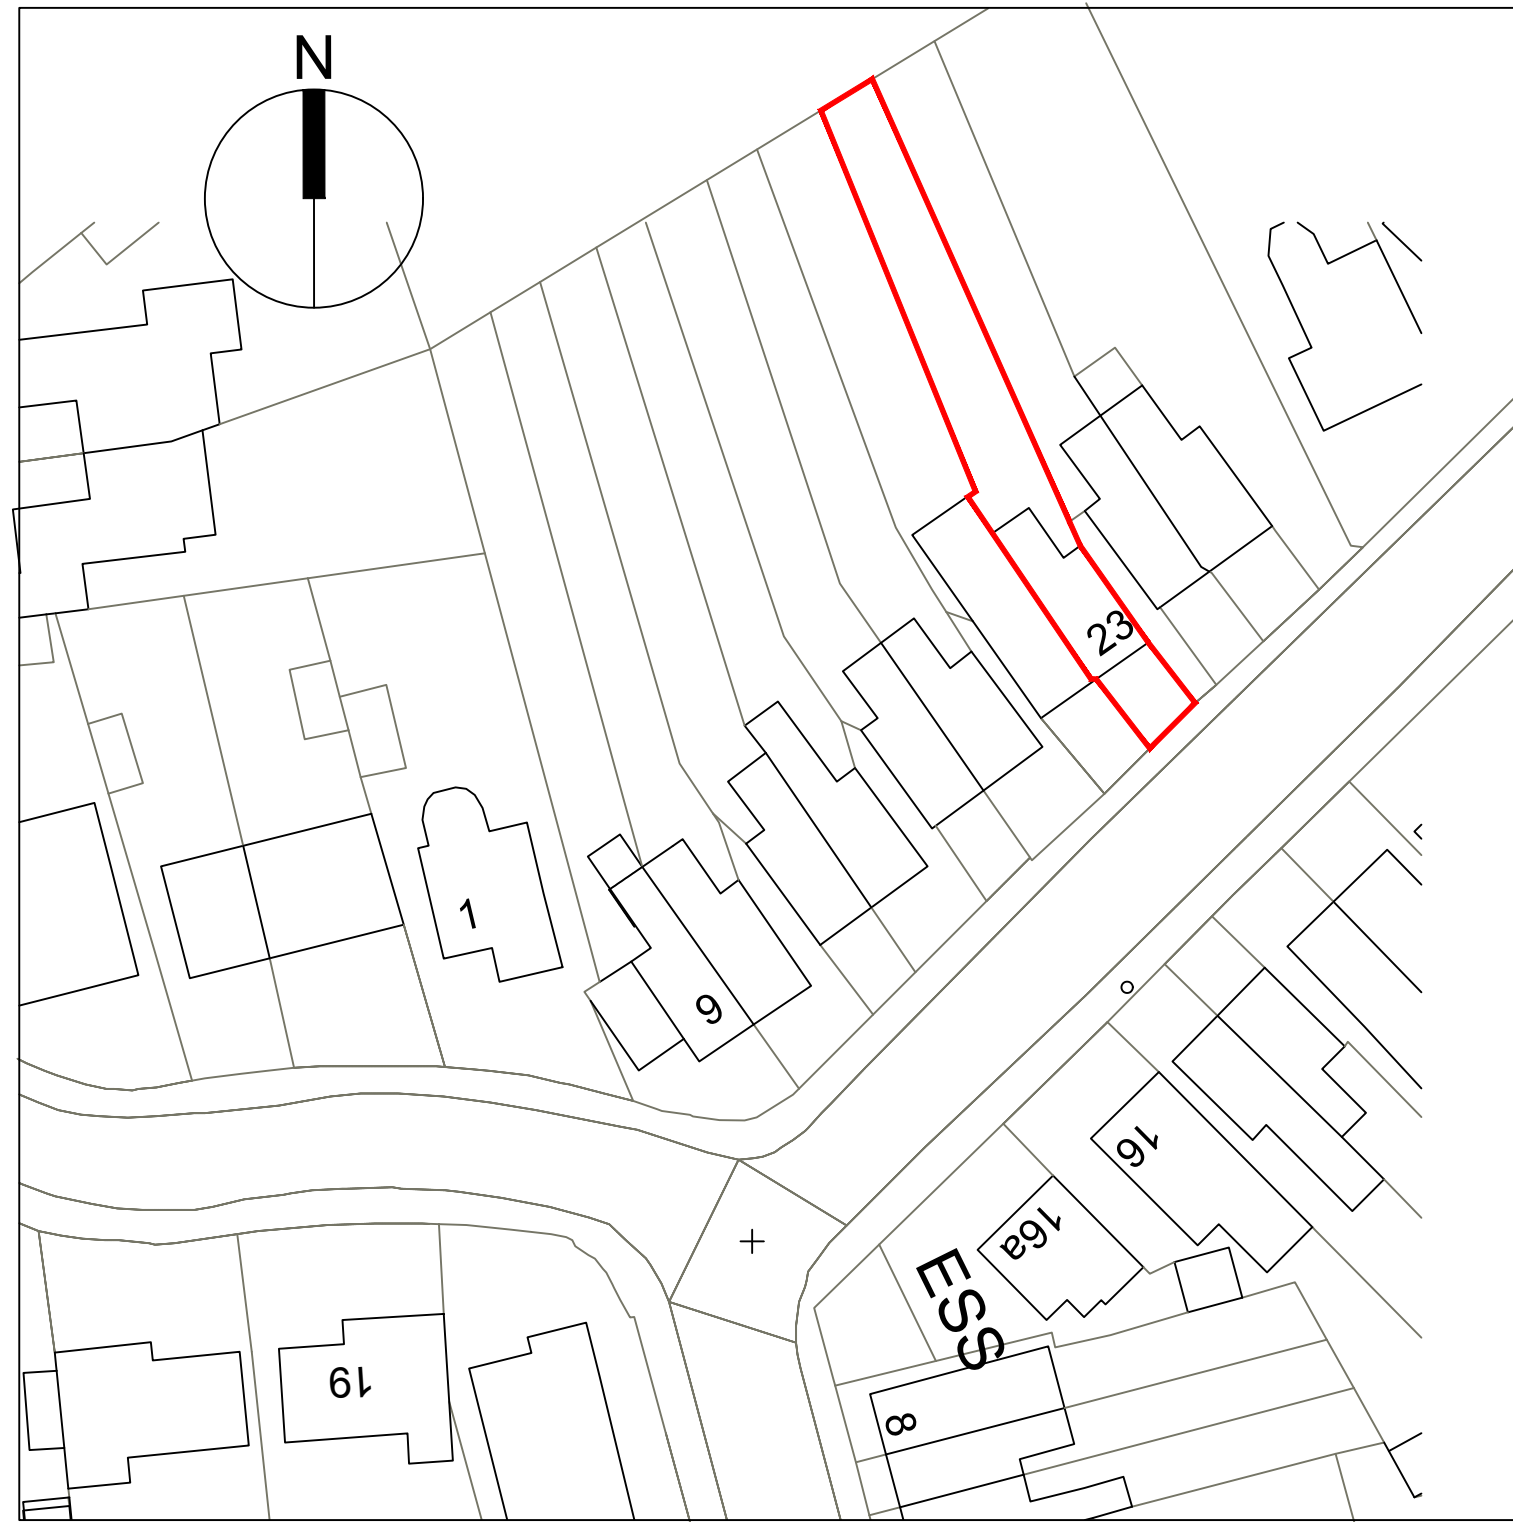

Rev	Date	Description
-	-	-
Title	SITE BLOCK PLAN AS EXISTING	
Job	23 LONGFIELD ROAD TRING	
Scale	1:500@A3	
Date	DEC 23	
Dm	GG	
Chk	GG	
Dwg No	2309-005	
Rev	REV -	
©		

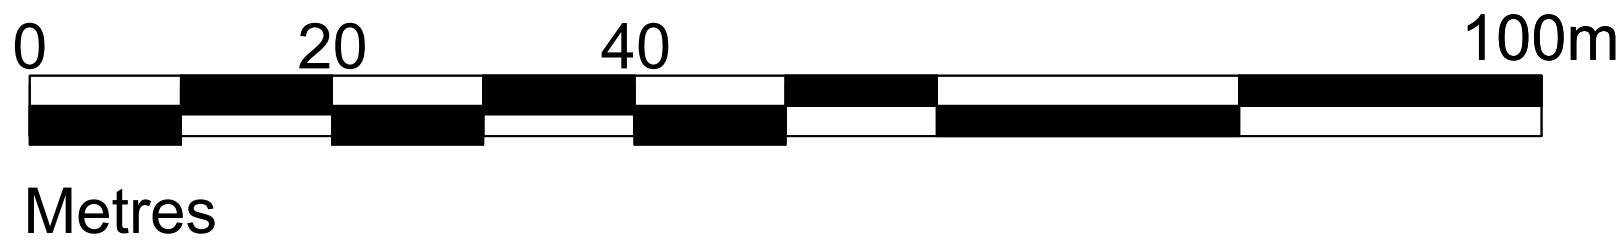

Gillian Green
architects &
designers
3 Park Road
Tring
Hertfordshire
HP23 6AT
T +44 (0)1442
826762
gmngreen@gmail.com

ARCHITECTURE