


Elevation A

Elevation B

Elevation C

Elevation D

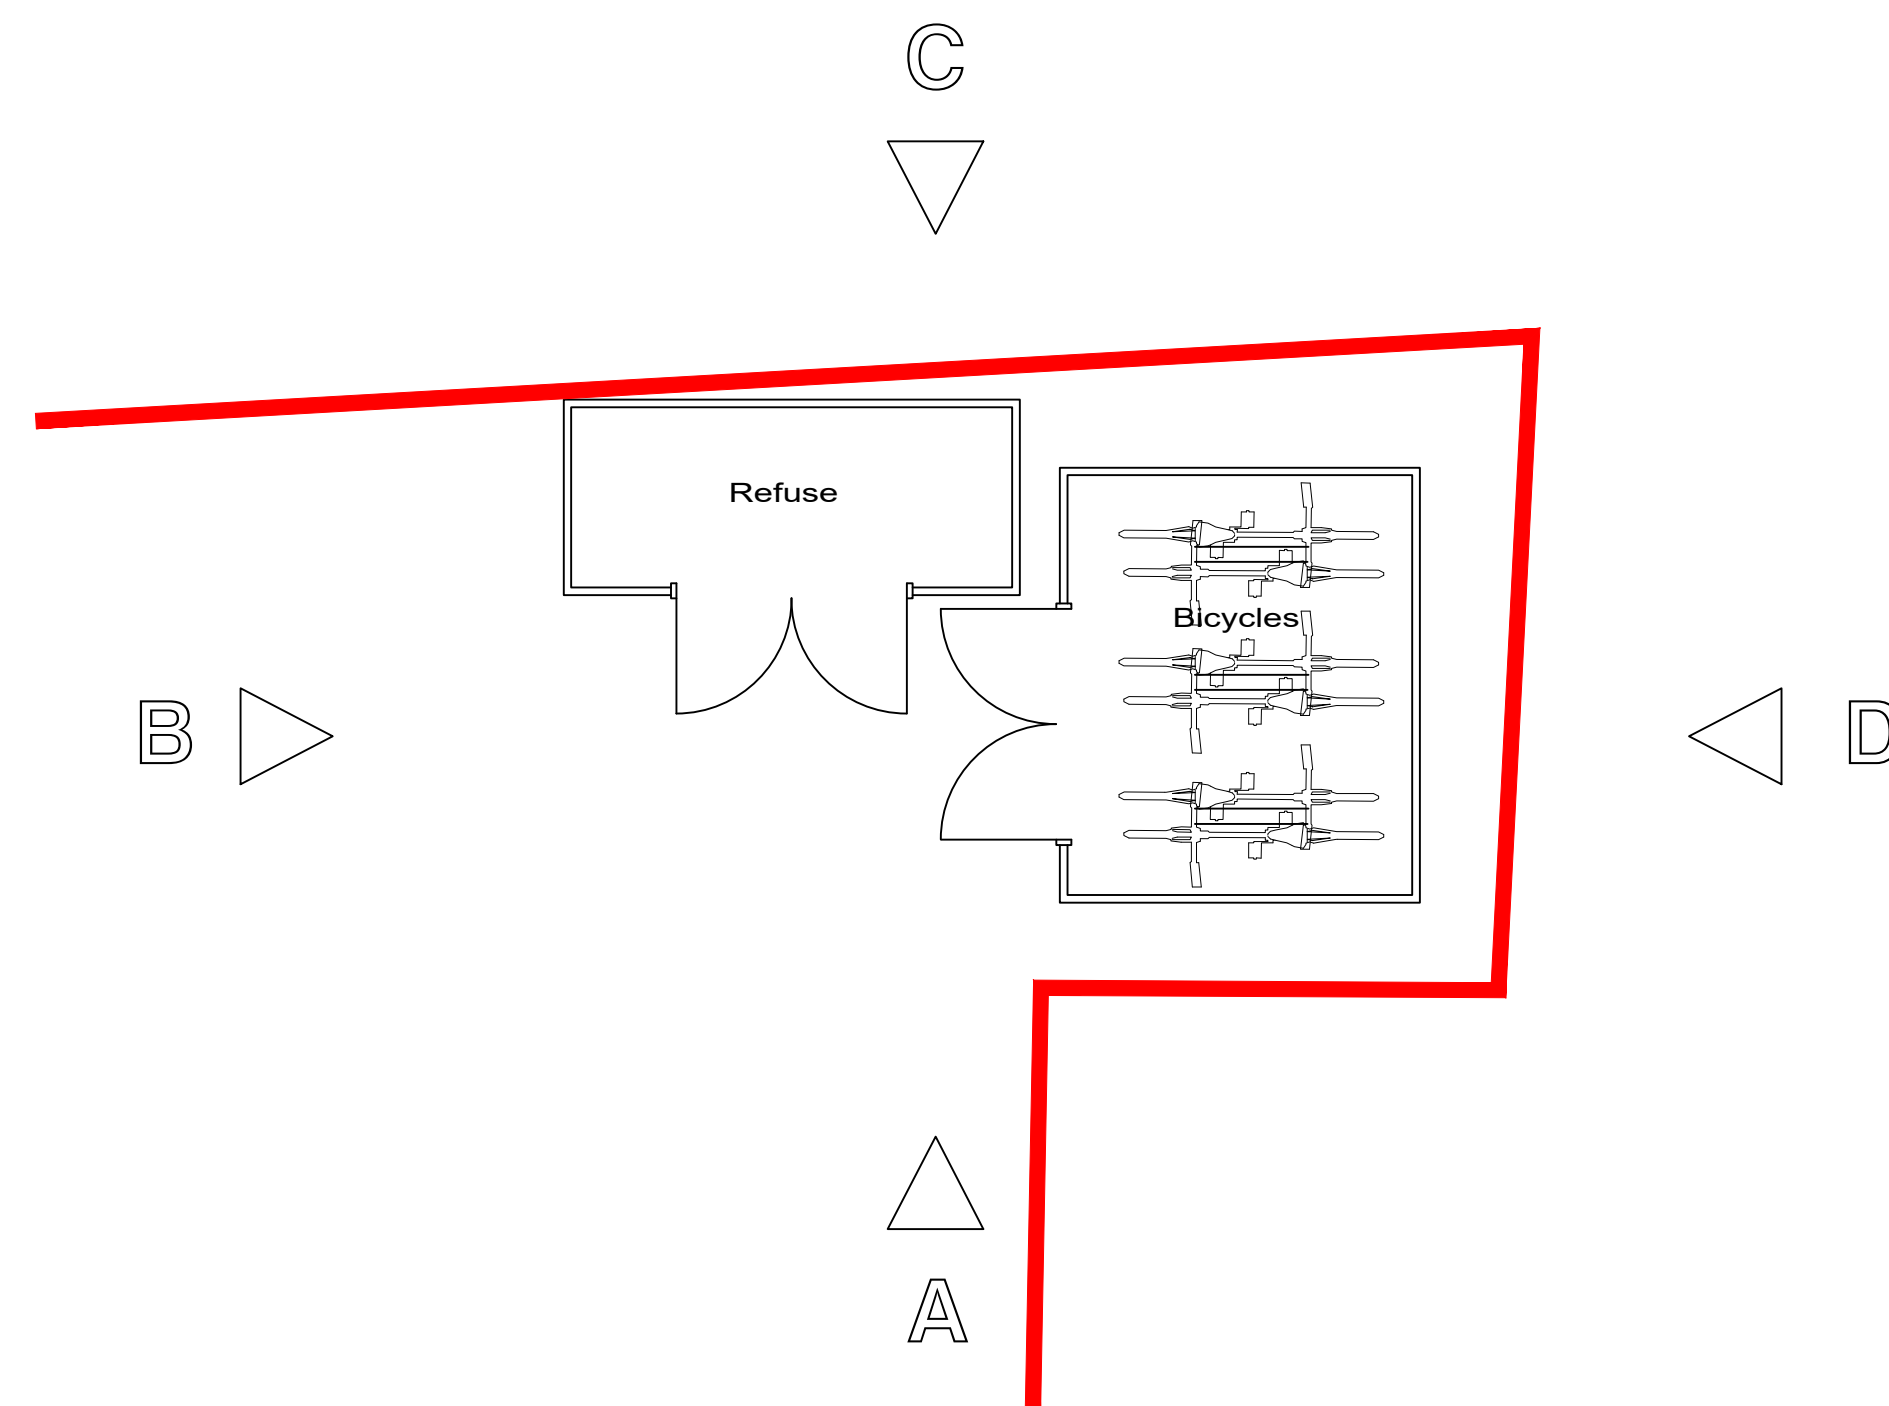

ADDITIONAL INFORMATION
12/12/2023



General Notes

Do not scale from these drawings. Use written dimensions only. All dimensions to be checked on site prior to commencement of work and/or prefabrication.
This drawing is the copyright of mba architecture ltd and may not be reproduced, copied in whole or in part or altered without prior written permission.

© Copyright

PROJECT STATUS

Planning

MBA Architecture Ltd.

306 Lymington Road
Highcliffe
Christchurch
Dorset
Tel: 01590 624794
E-mail: matt@mbauktd.co.uk

Client:

Draycott Surveyors

Job Title:

Proposed New dwellings at
Land R/o 37 - 39 Heath Hill
Cottages
Heath Hill Road South
Crowthorne
RG45 7BP

Drawing Title:

Proposed Bin and Cycle Stores

Drawn By:

MBeH

Dwg. No.

MBA/100/112

Date:

Nov 2023

Rev.

Scale: 1:100 @ A1

Scale Bar (1:50)

