
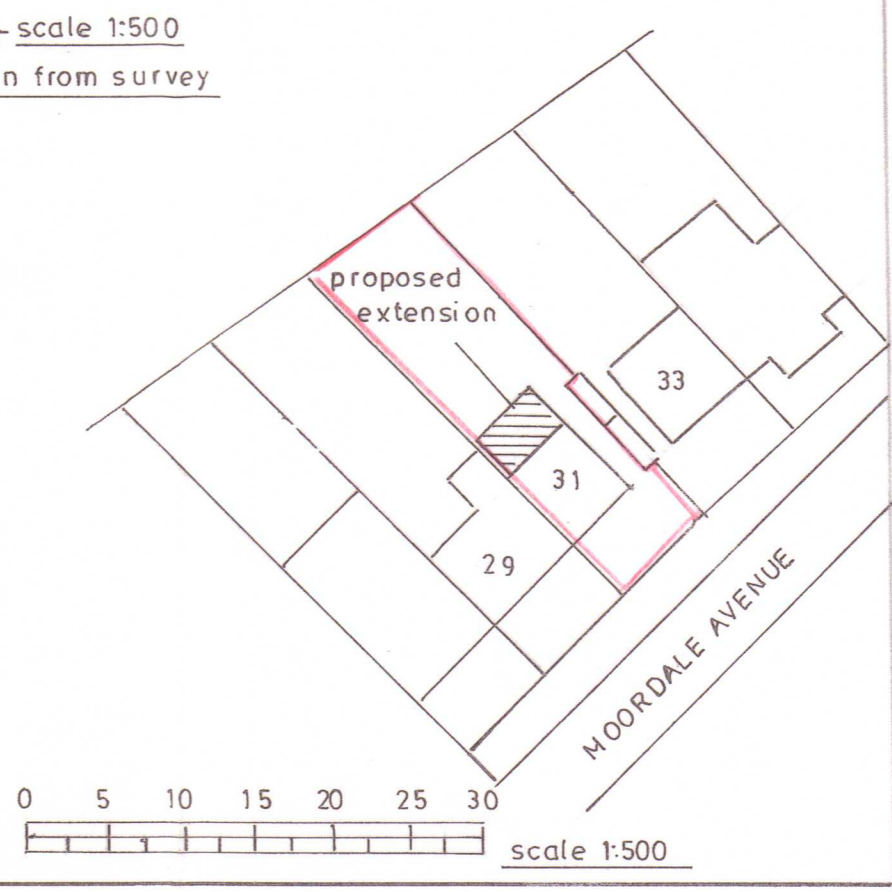


block plan - scale 1:500
hand drawn from survey

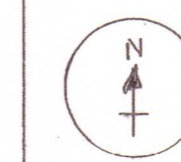

NOTES:

A		Date	Revisions
© copyright			
Client			
Job Title			
single storey rear extension			
Drawing Title			
No 31 MOORDALE AVENUE PRESTWOOD BRACKNELL RG42 1SA			
Scale 1:100 1:50 (at A1)			
Date	December 2023	Drawn by	
Drg. No.		Rev.	