


47 ORCHARD ROAD SUTTON SM1 2QA

REV. OCT. 23

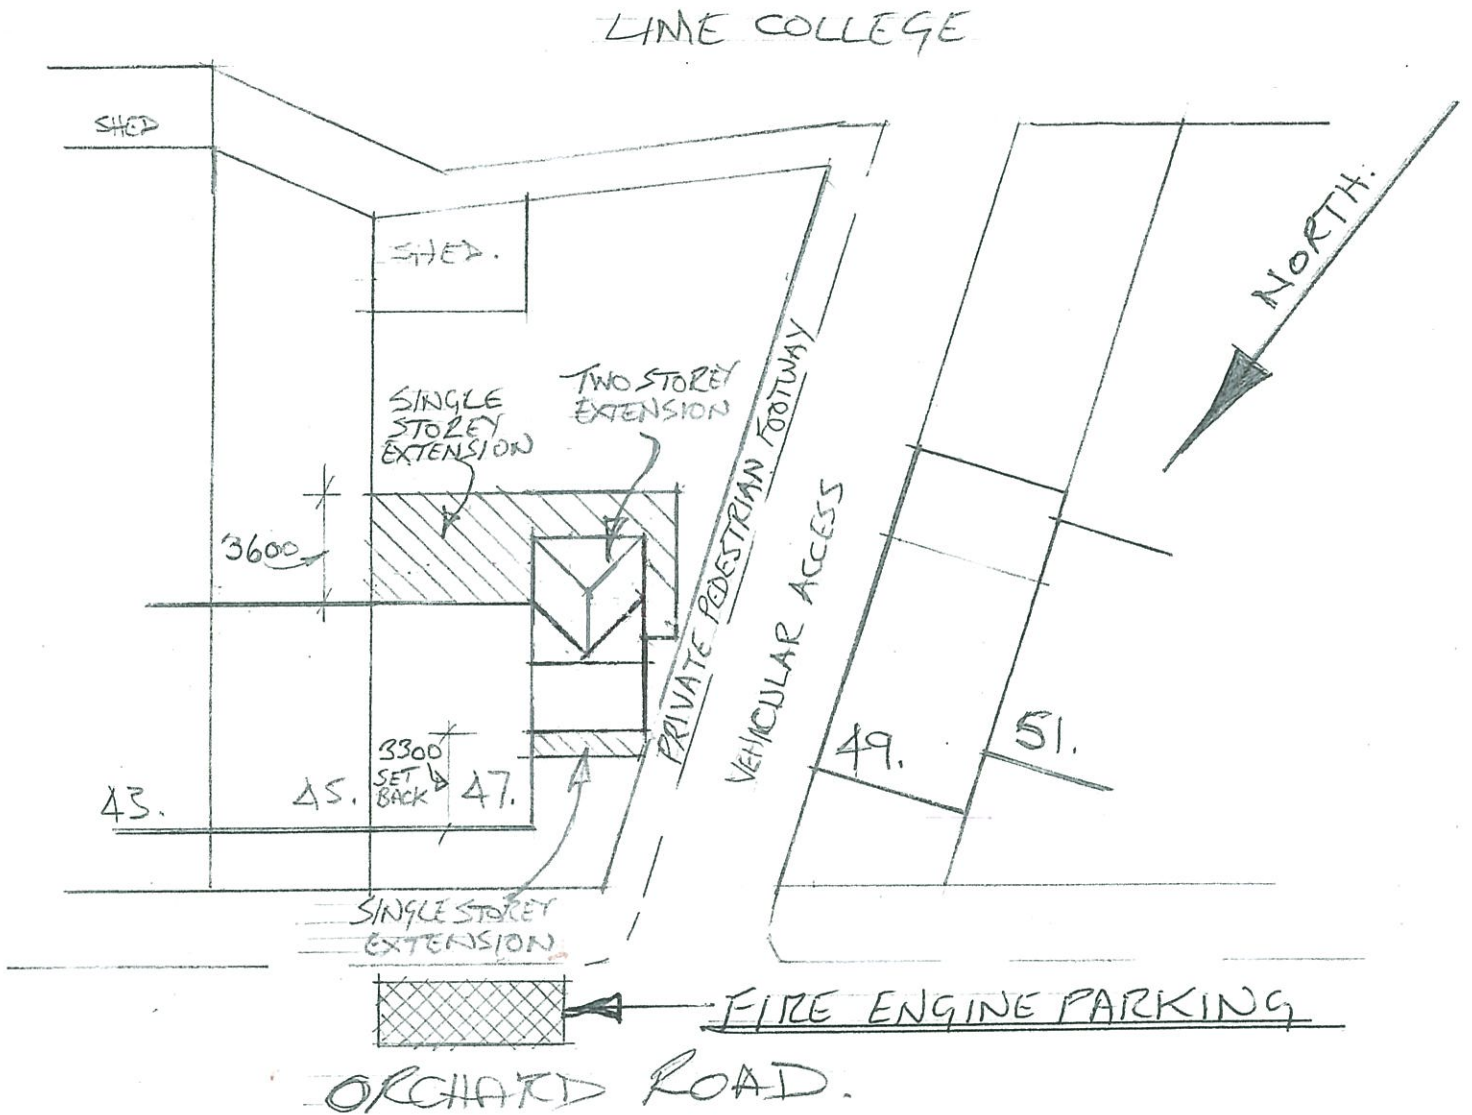

PROPOSED BLOCK PLAN 1:250

