



SCALE 1:2000

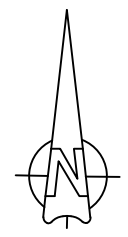

SCALE : NTS

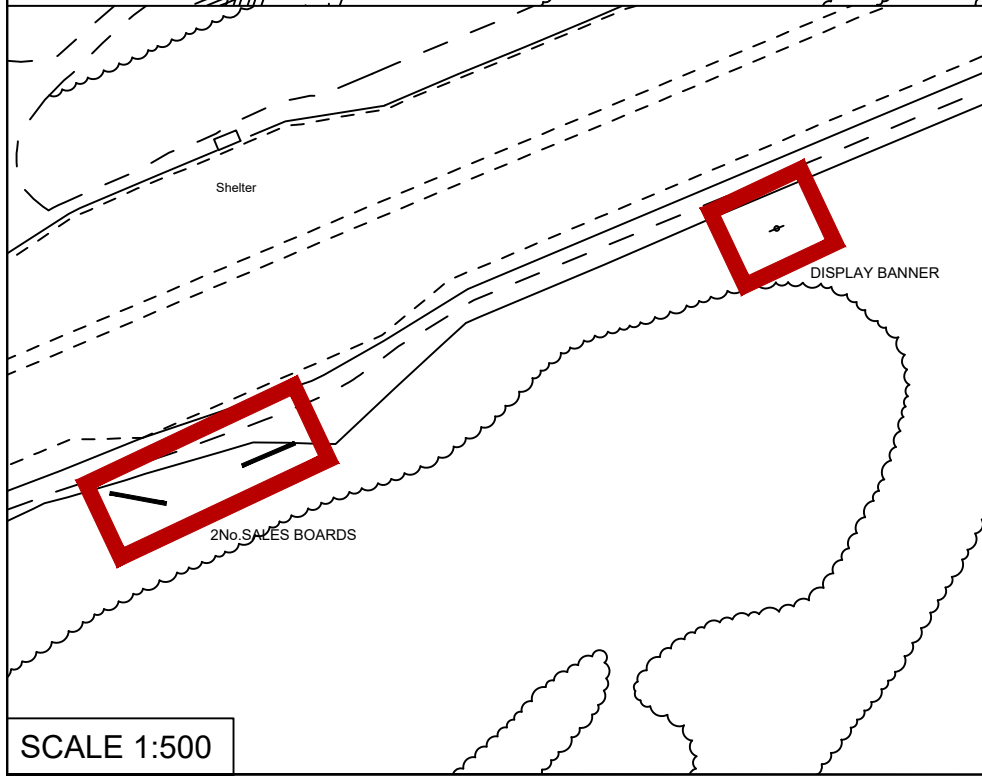

SCALE 1:500



Revisions: \_\_\_\_\_ By: \_\_\_\_\_ Date: \_\_\_\_\_

**Bellway**  
NORTH EAST DIVISION

Bellway House, Kings Park, Kingsway North,  
Team Valley, Gateshead, Tyne & Wear.  
NE 11 0JH  
Tel: (0191) 4828800 Fax: (0191) 4914537

Dwg Status:  Preliminary  Construction  As Built

Project: CENTURION PARK,  
WALLSEND.

Title: SALES SIGNAGE LOCATION PLAN

Date: 07-12-23 Scale: Varies Drawn: SB Chk'd: -

Dwg No: 16-035/VLP Rev: \_\_\_\_\_