

**General Notes**  
 The copyright of this drawing and design remains the intellectual property of the designers and may not be used without the written permission of Pons Aelius Design. Do not Scale. Verify all dimensions on site before commencing work or preparing shop drawings. Report any discrepancies, errors or omissions to the designers and await further instructions before the commencement of works. All building materials, components and workmanship to comply with the appropriate public health acts, building regulations, British standards, codes of practice and the appropriate manufacturer's recommendations. Ensure all works are carried out within the prescribed hours of work and that all tools are of a non-percussive type where possible. Refer to the relevant drawings or method statement for all specialist work.

- Materials:**
1. Red clay tiles
  2. Red brick
  3. White UPVC windows
  4. PPC aluminium rooflights
  5. White rainwater goods
  6. PPC aluminium sliding doors




North as existing  
 1 : 50




East as existing  
 1 : 50



South as existing  
 1 : 50

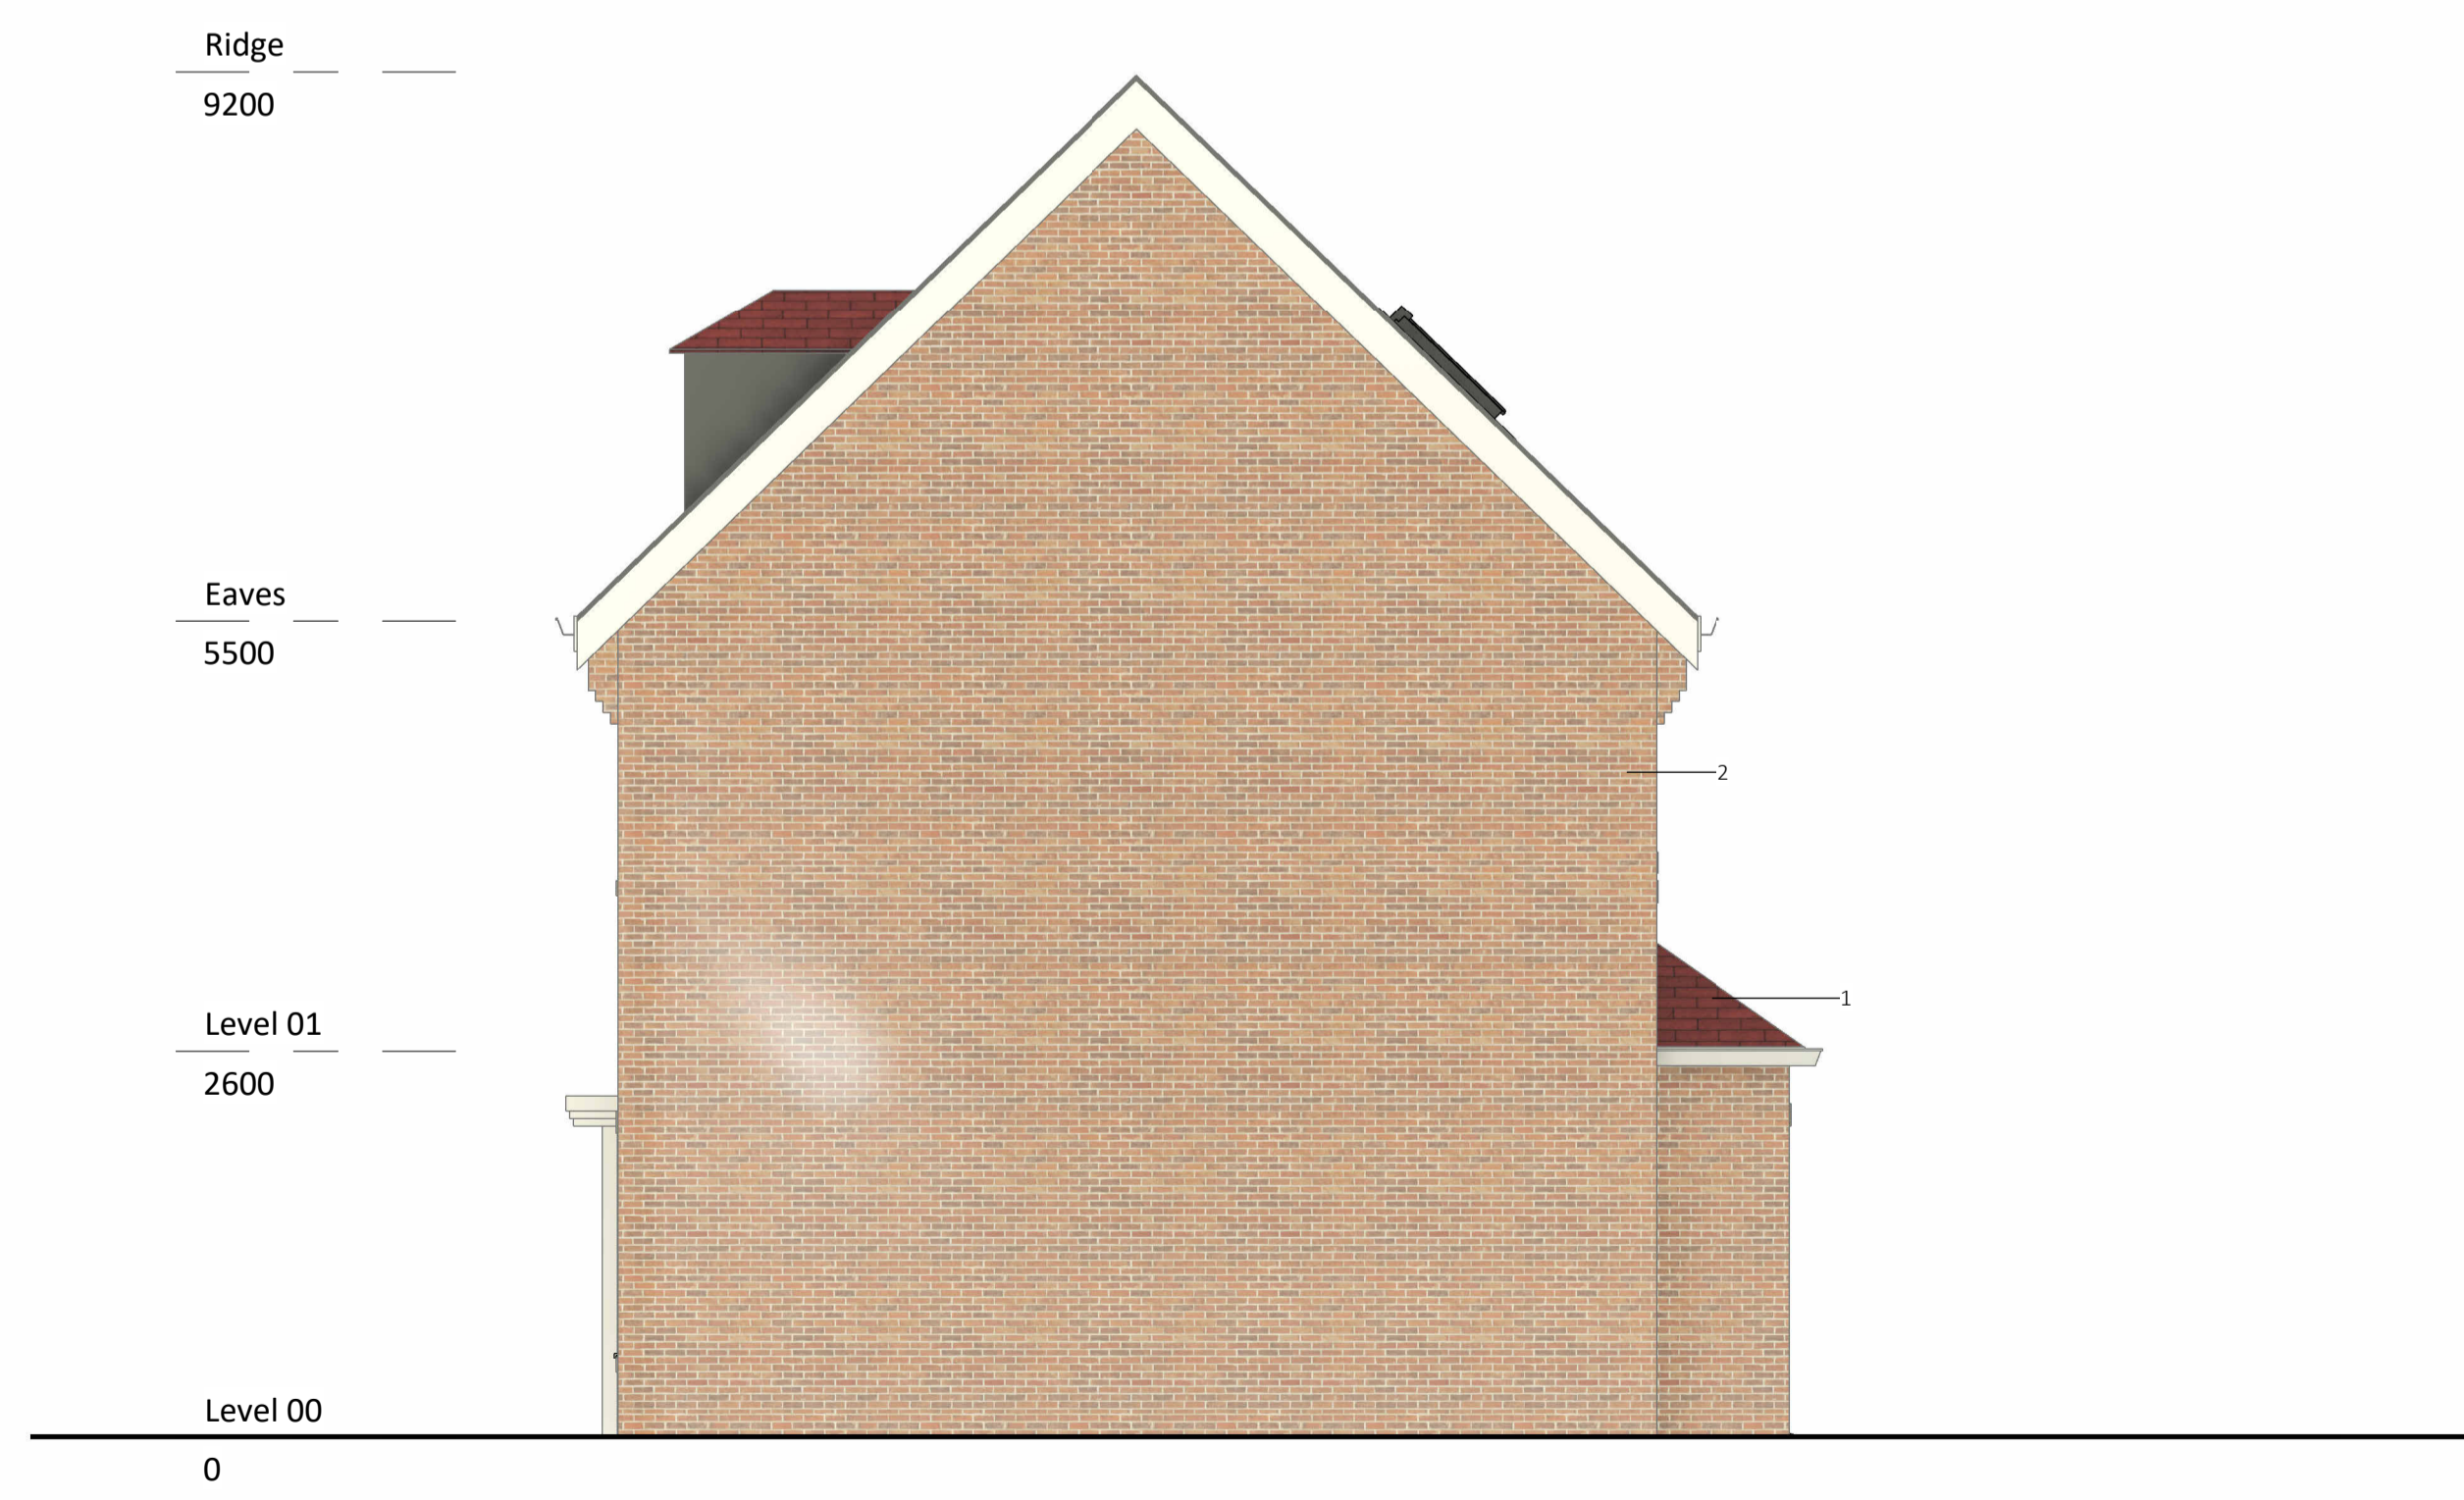

West as existing  
 1 : 50

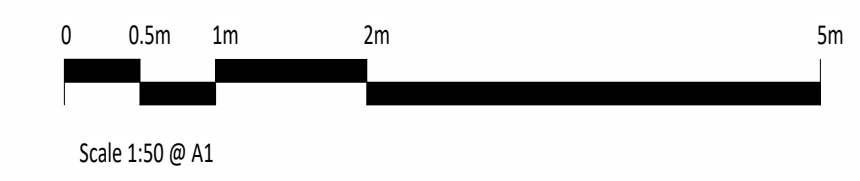

Rev	Date	Description

Project <b>39 Earlsmeadow</b>	Date drawn Dec 23
Drawing Title <b>Elevations as Existing</b>	Drawn by RS
	Checked by RS
	Scale @ A1: 1 : 50

Project	Origin	Volume	Level
016	PAD	00	XX

File type	Discipline	Sheet no	Stage	Rev
DR	A	02.001	S2	

Pons Aelius Design, 19 Monarch Terrace, Blaydon, NE21 4BW  
 01434 394 220 / info@greatspacearchitects.com  
 © Copyright Pons Aelius Design. 2022

06/12/2023 21:20:20