



General Notes


The copyright of this drawing and design remains the intellectual property of the designers and may not be used without the written permission of Great Space Architecture Limited. Do not Scale. Verify all dimensions on site before commencing work or preparing shop drawings. Report any discrepancies, errors or omissions to the designers and await further instructions before the commencement of works. All building materials, components and workmanship to comply with the appropriate public health acts, building regulations, British standards, codes of practice and the appropriate manufacturer's recommendations. Ensure all works are carried out by competent person. Refer to the relevant drawings or method statement for all specialist work.

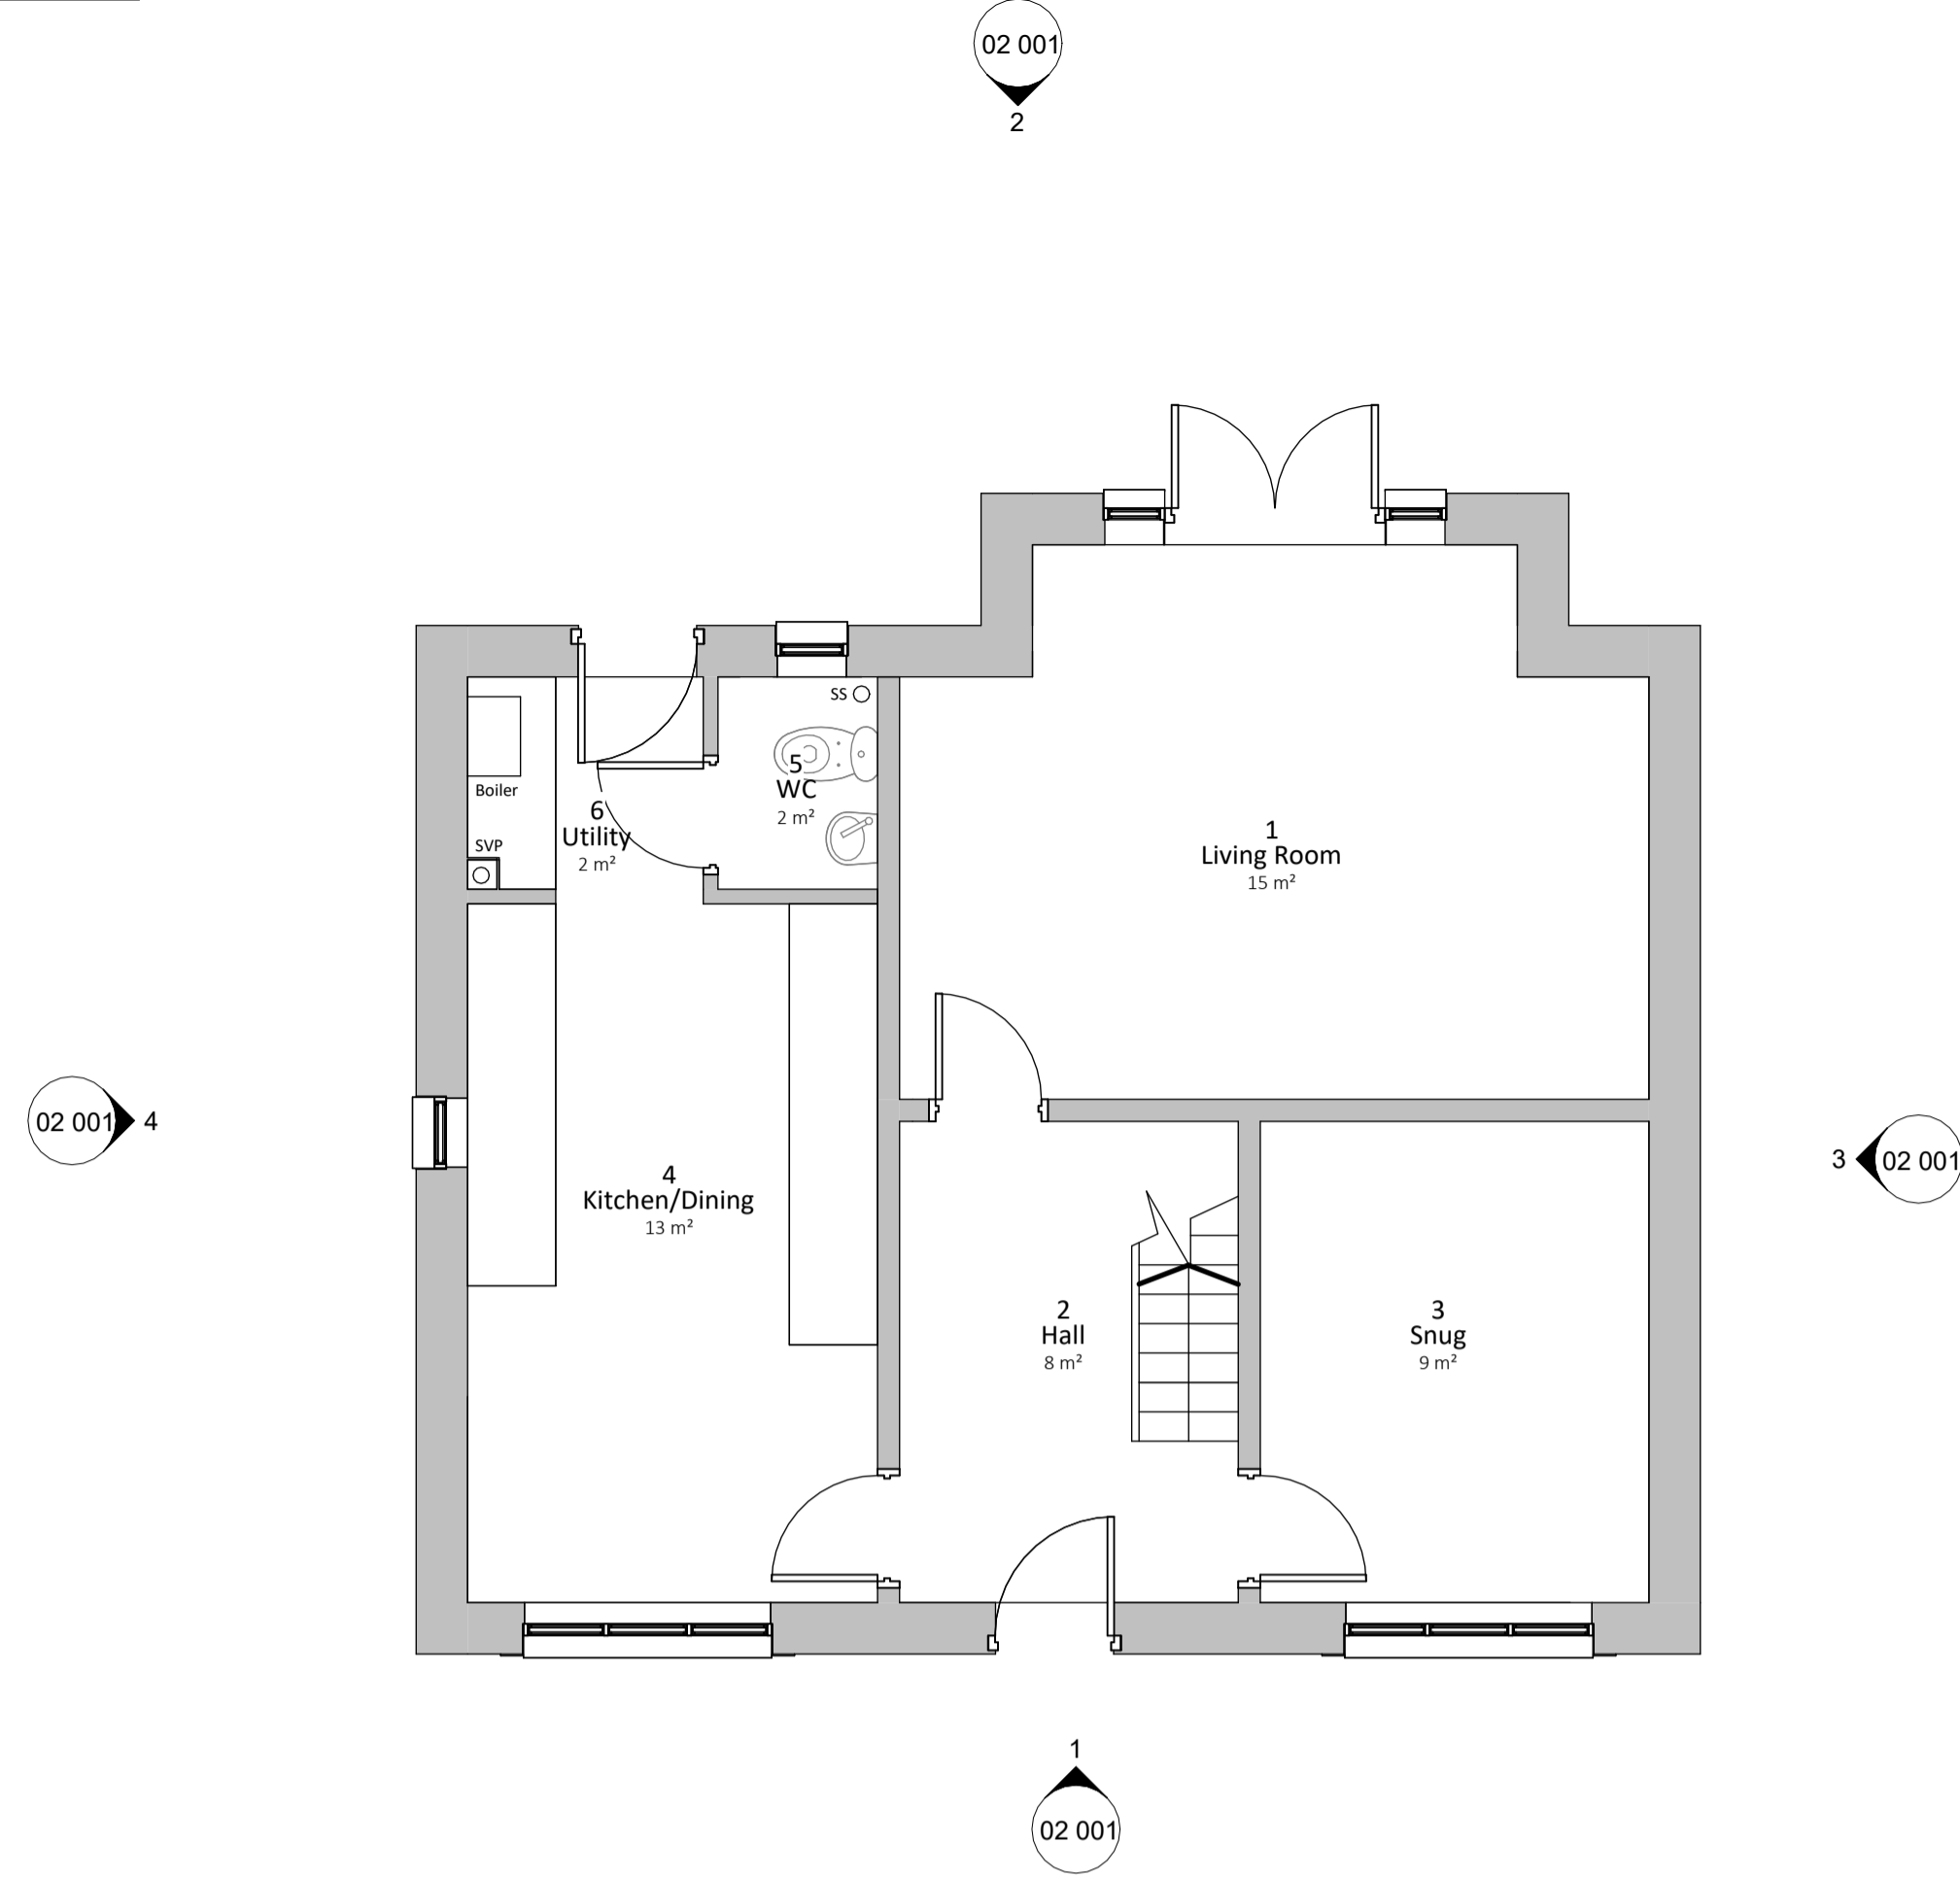


Level 00_Existing
1 : 50

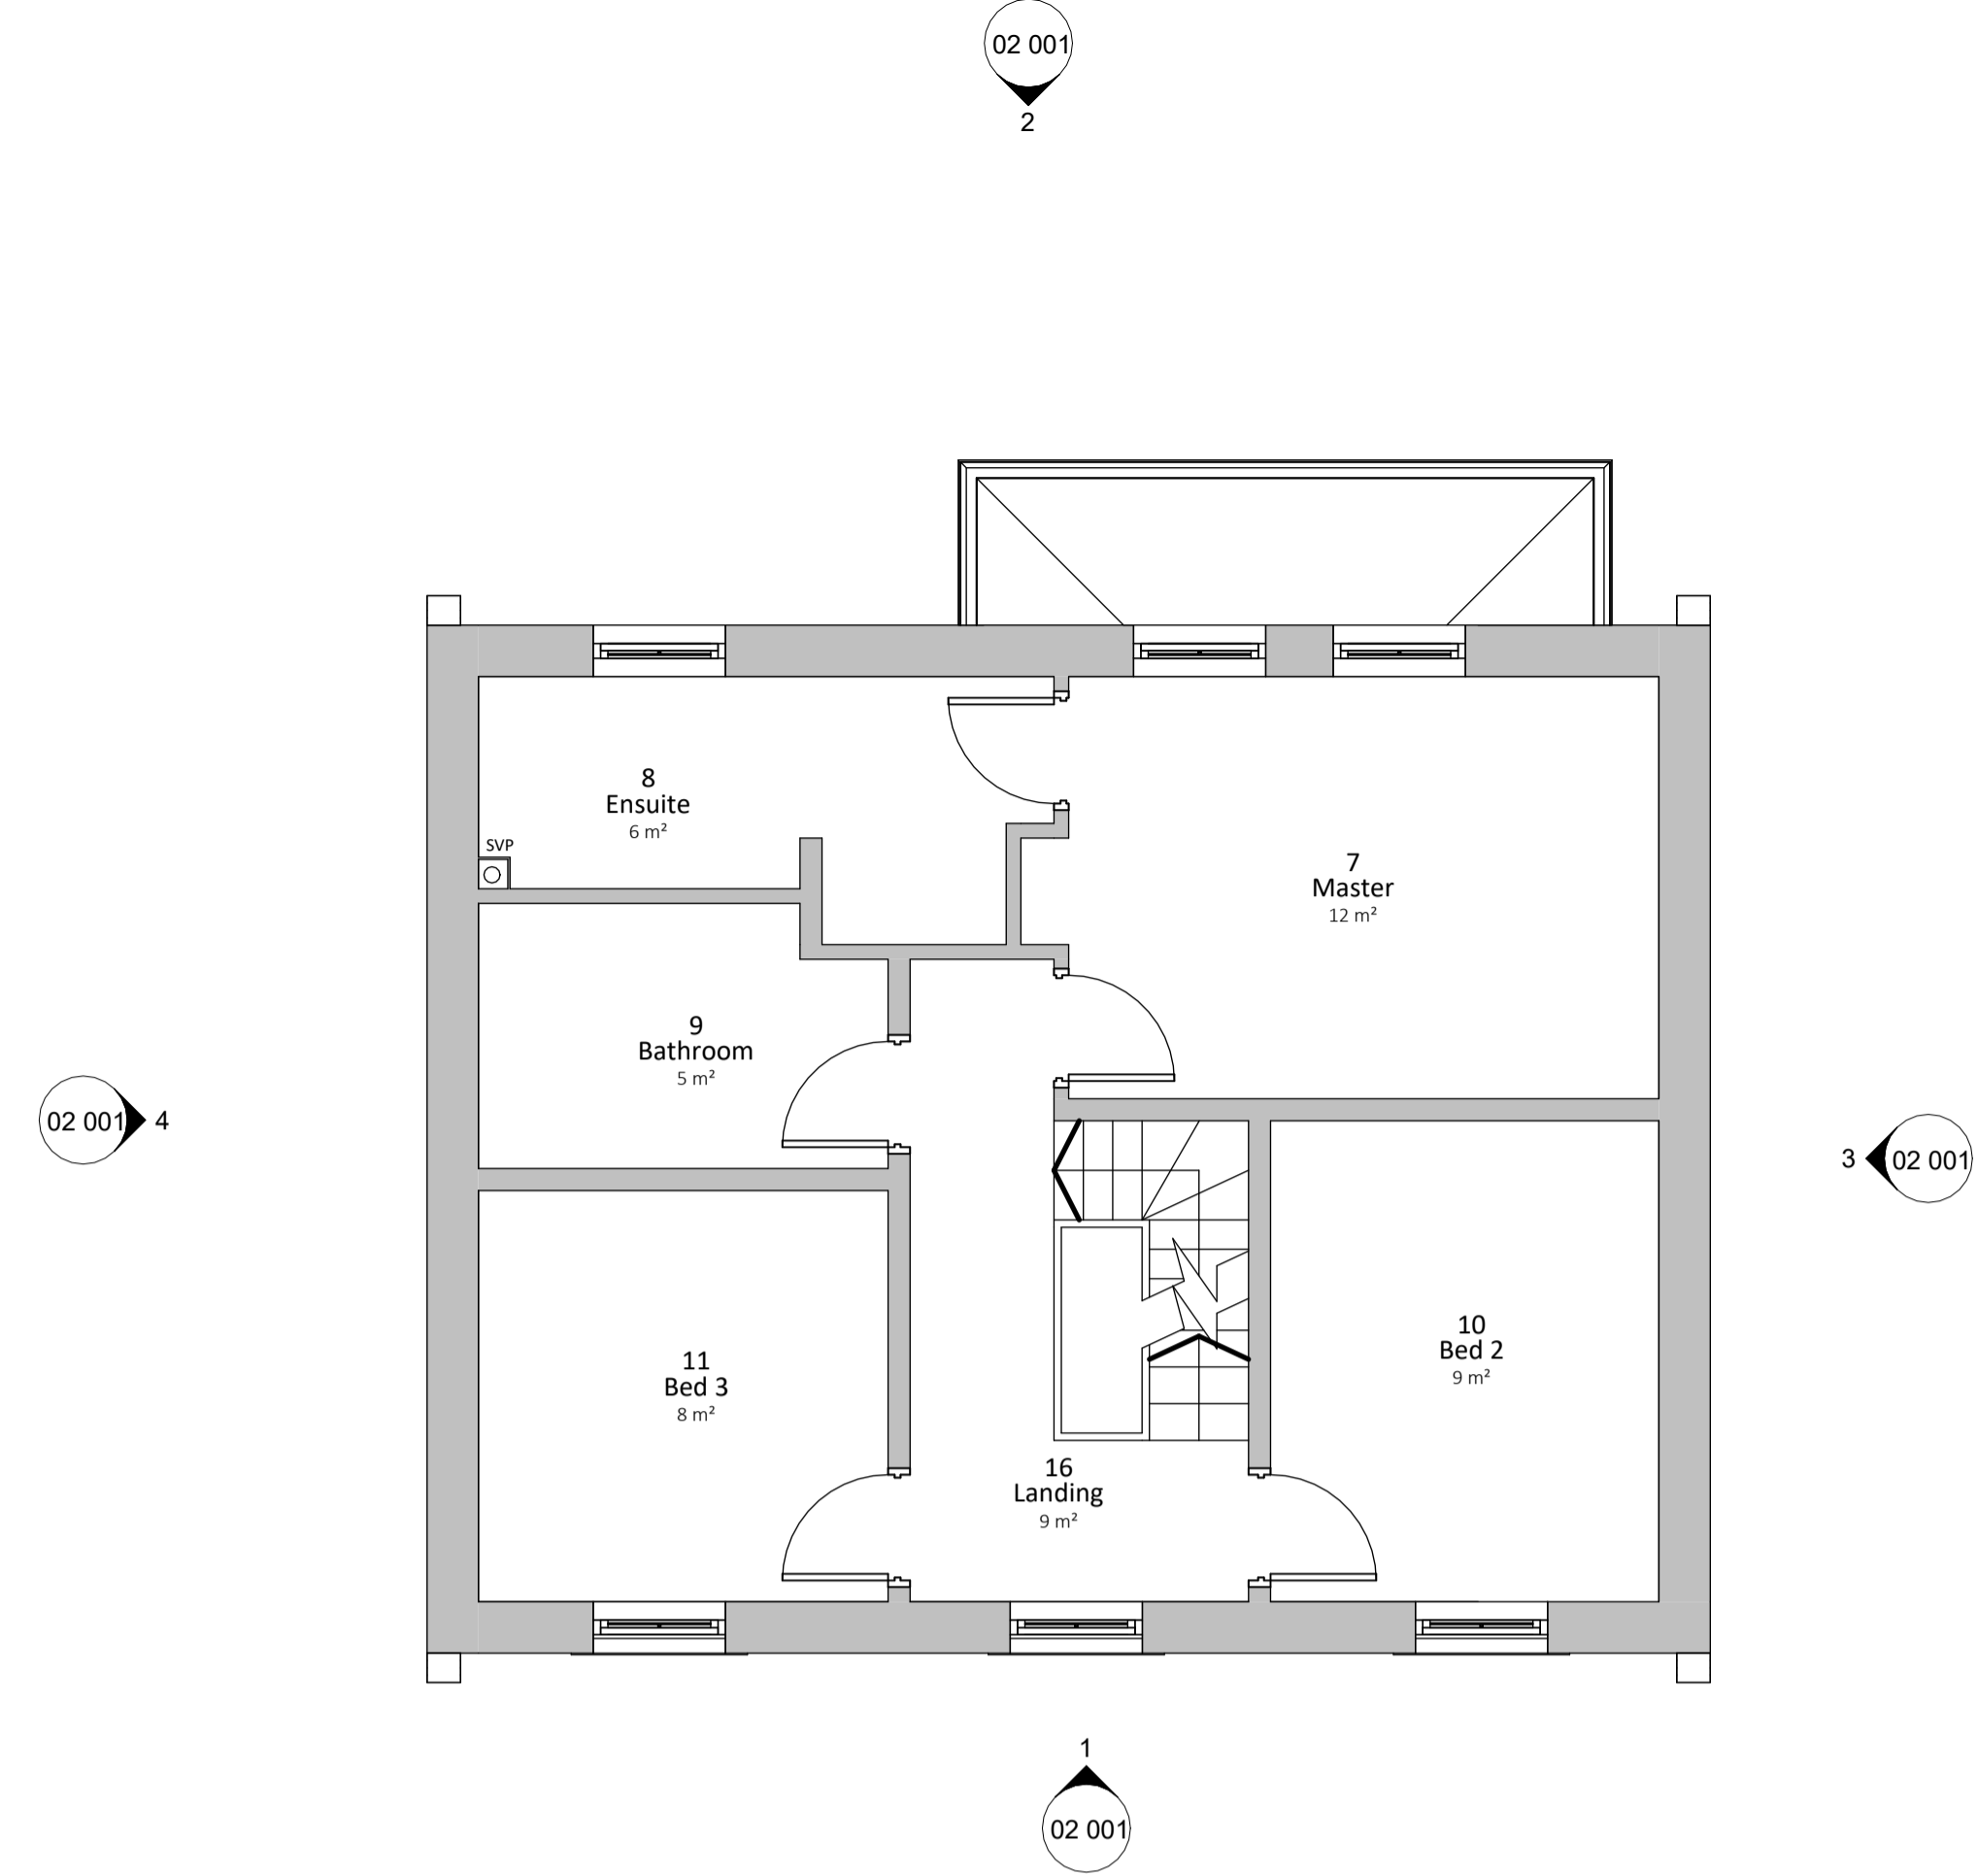


Level 01_Existing
1 : 50

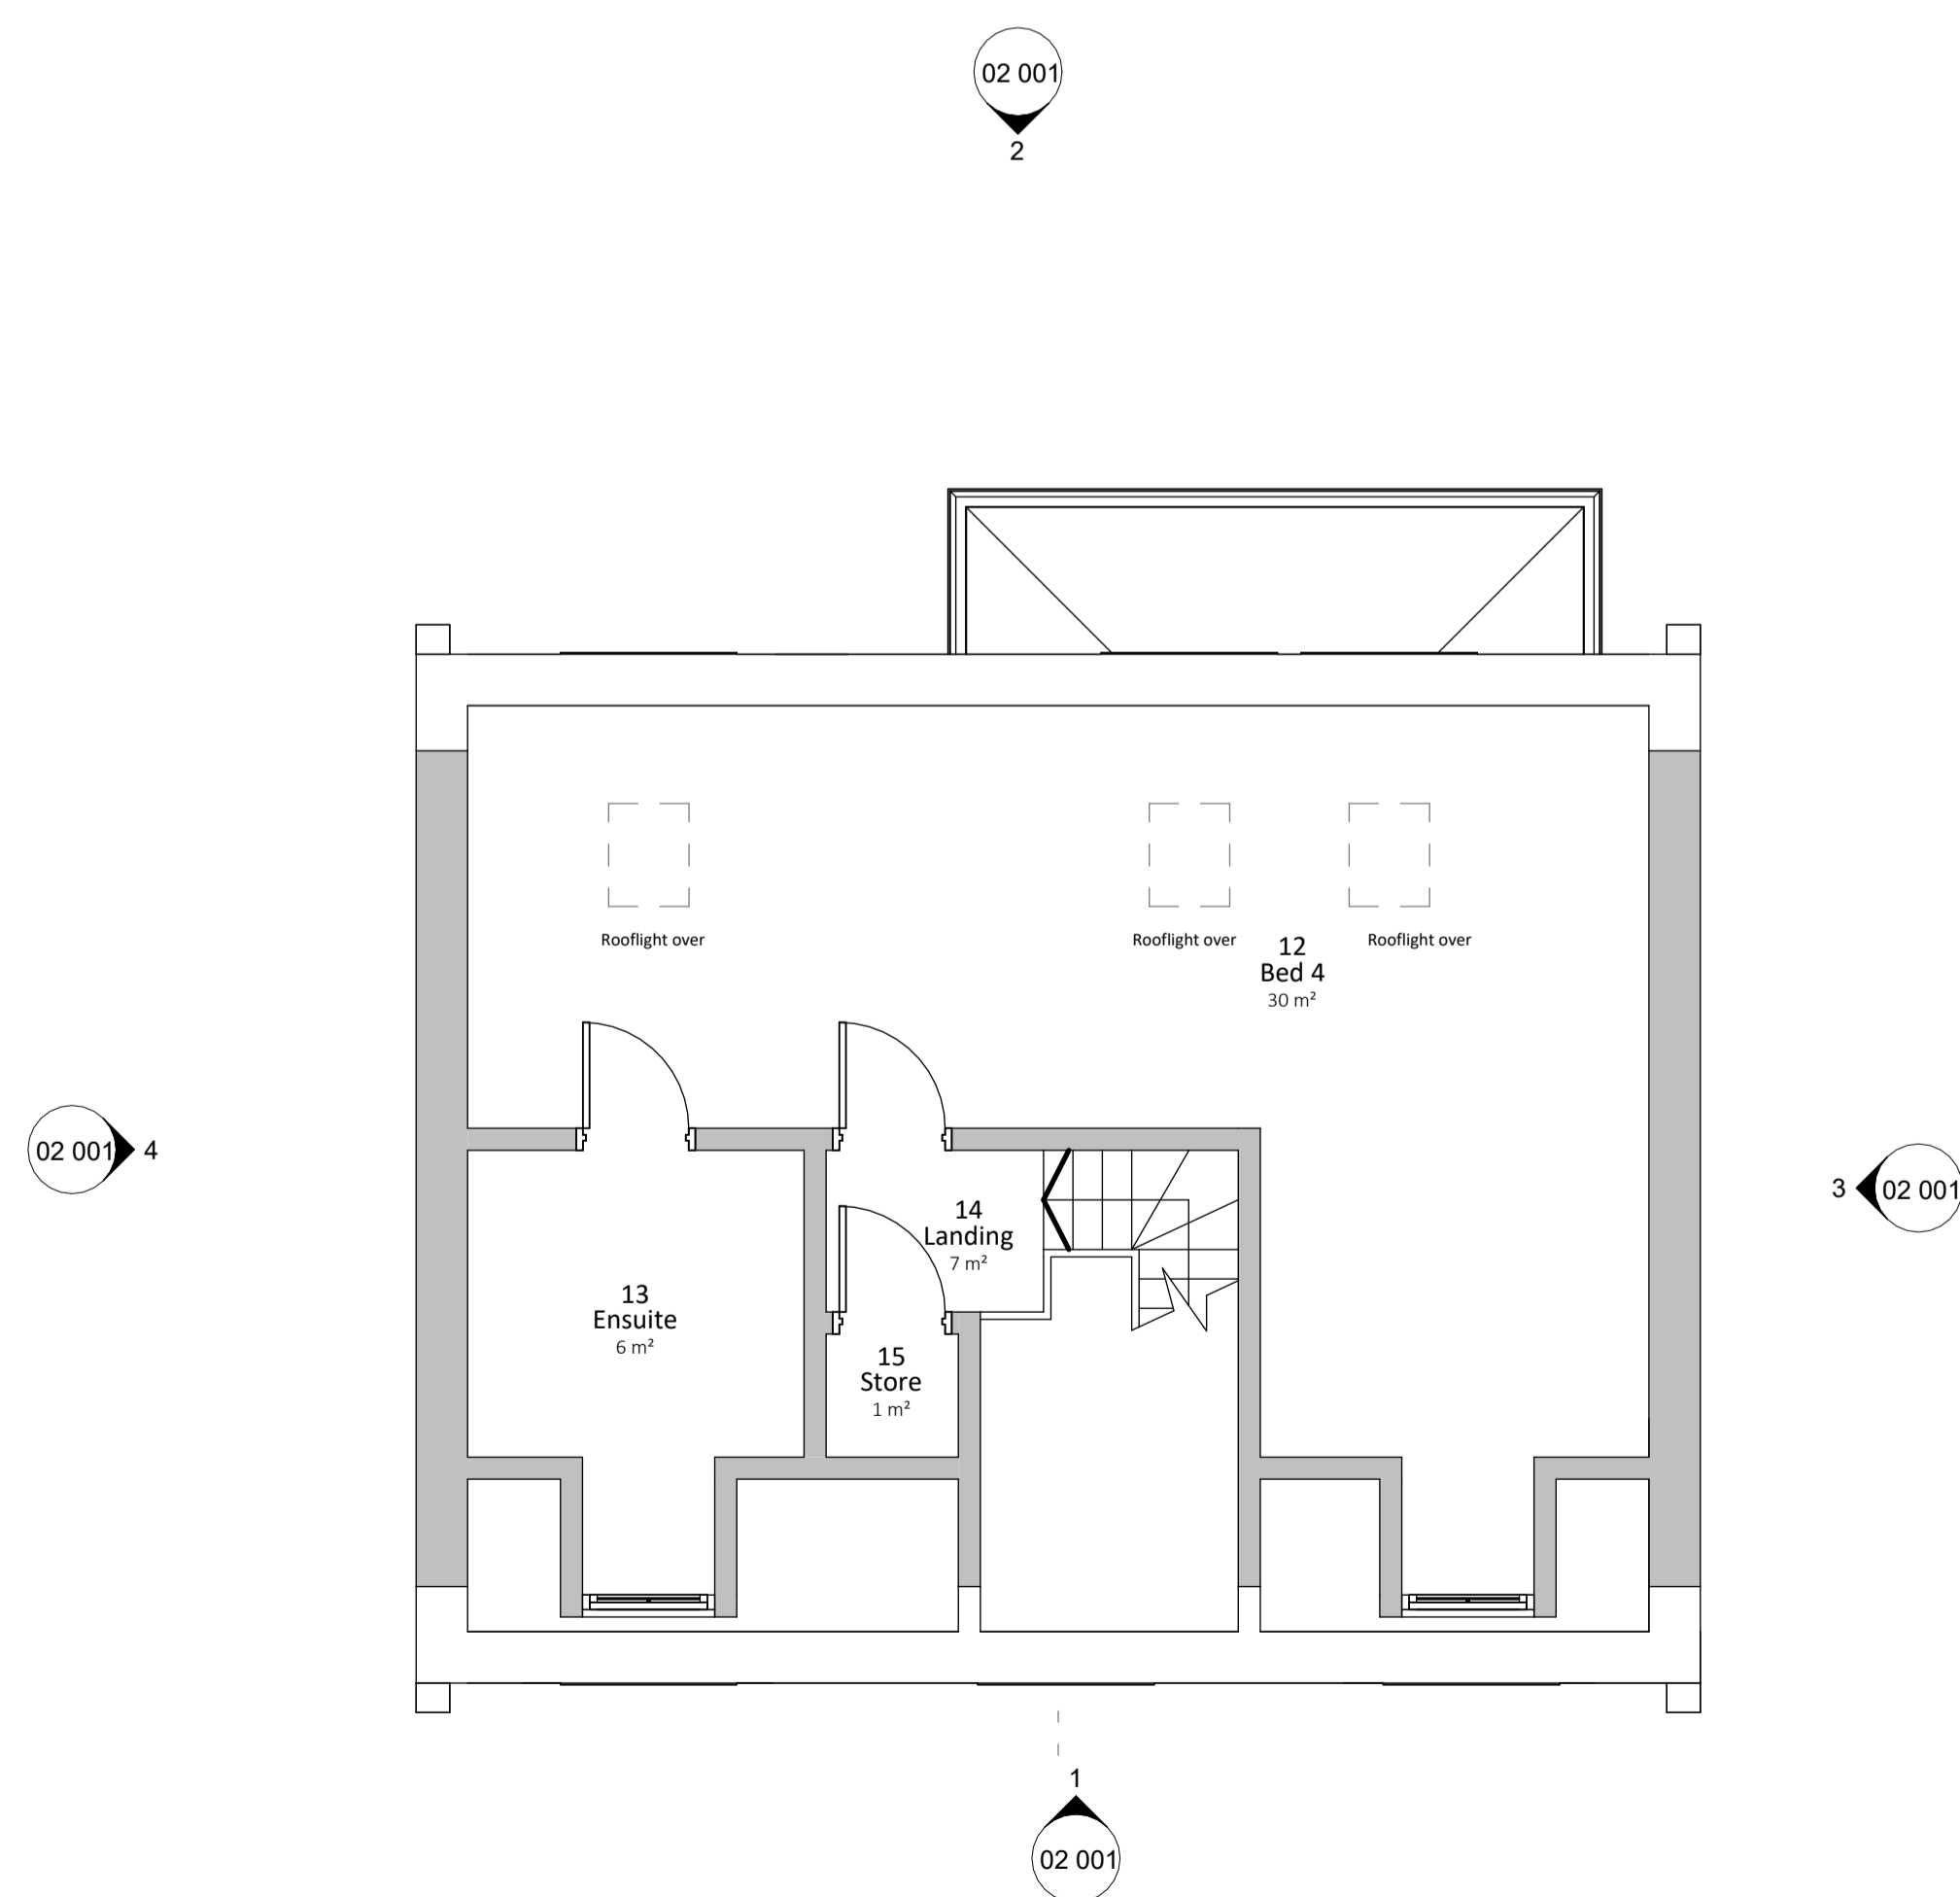

Level 02_Existing
1 : 50

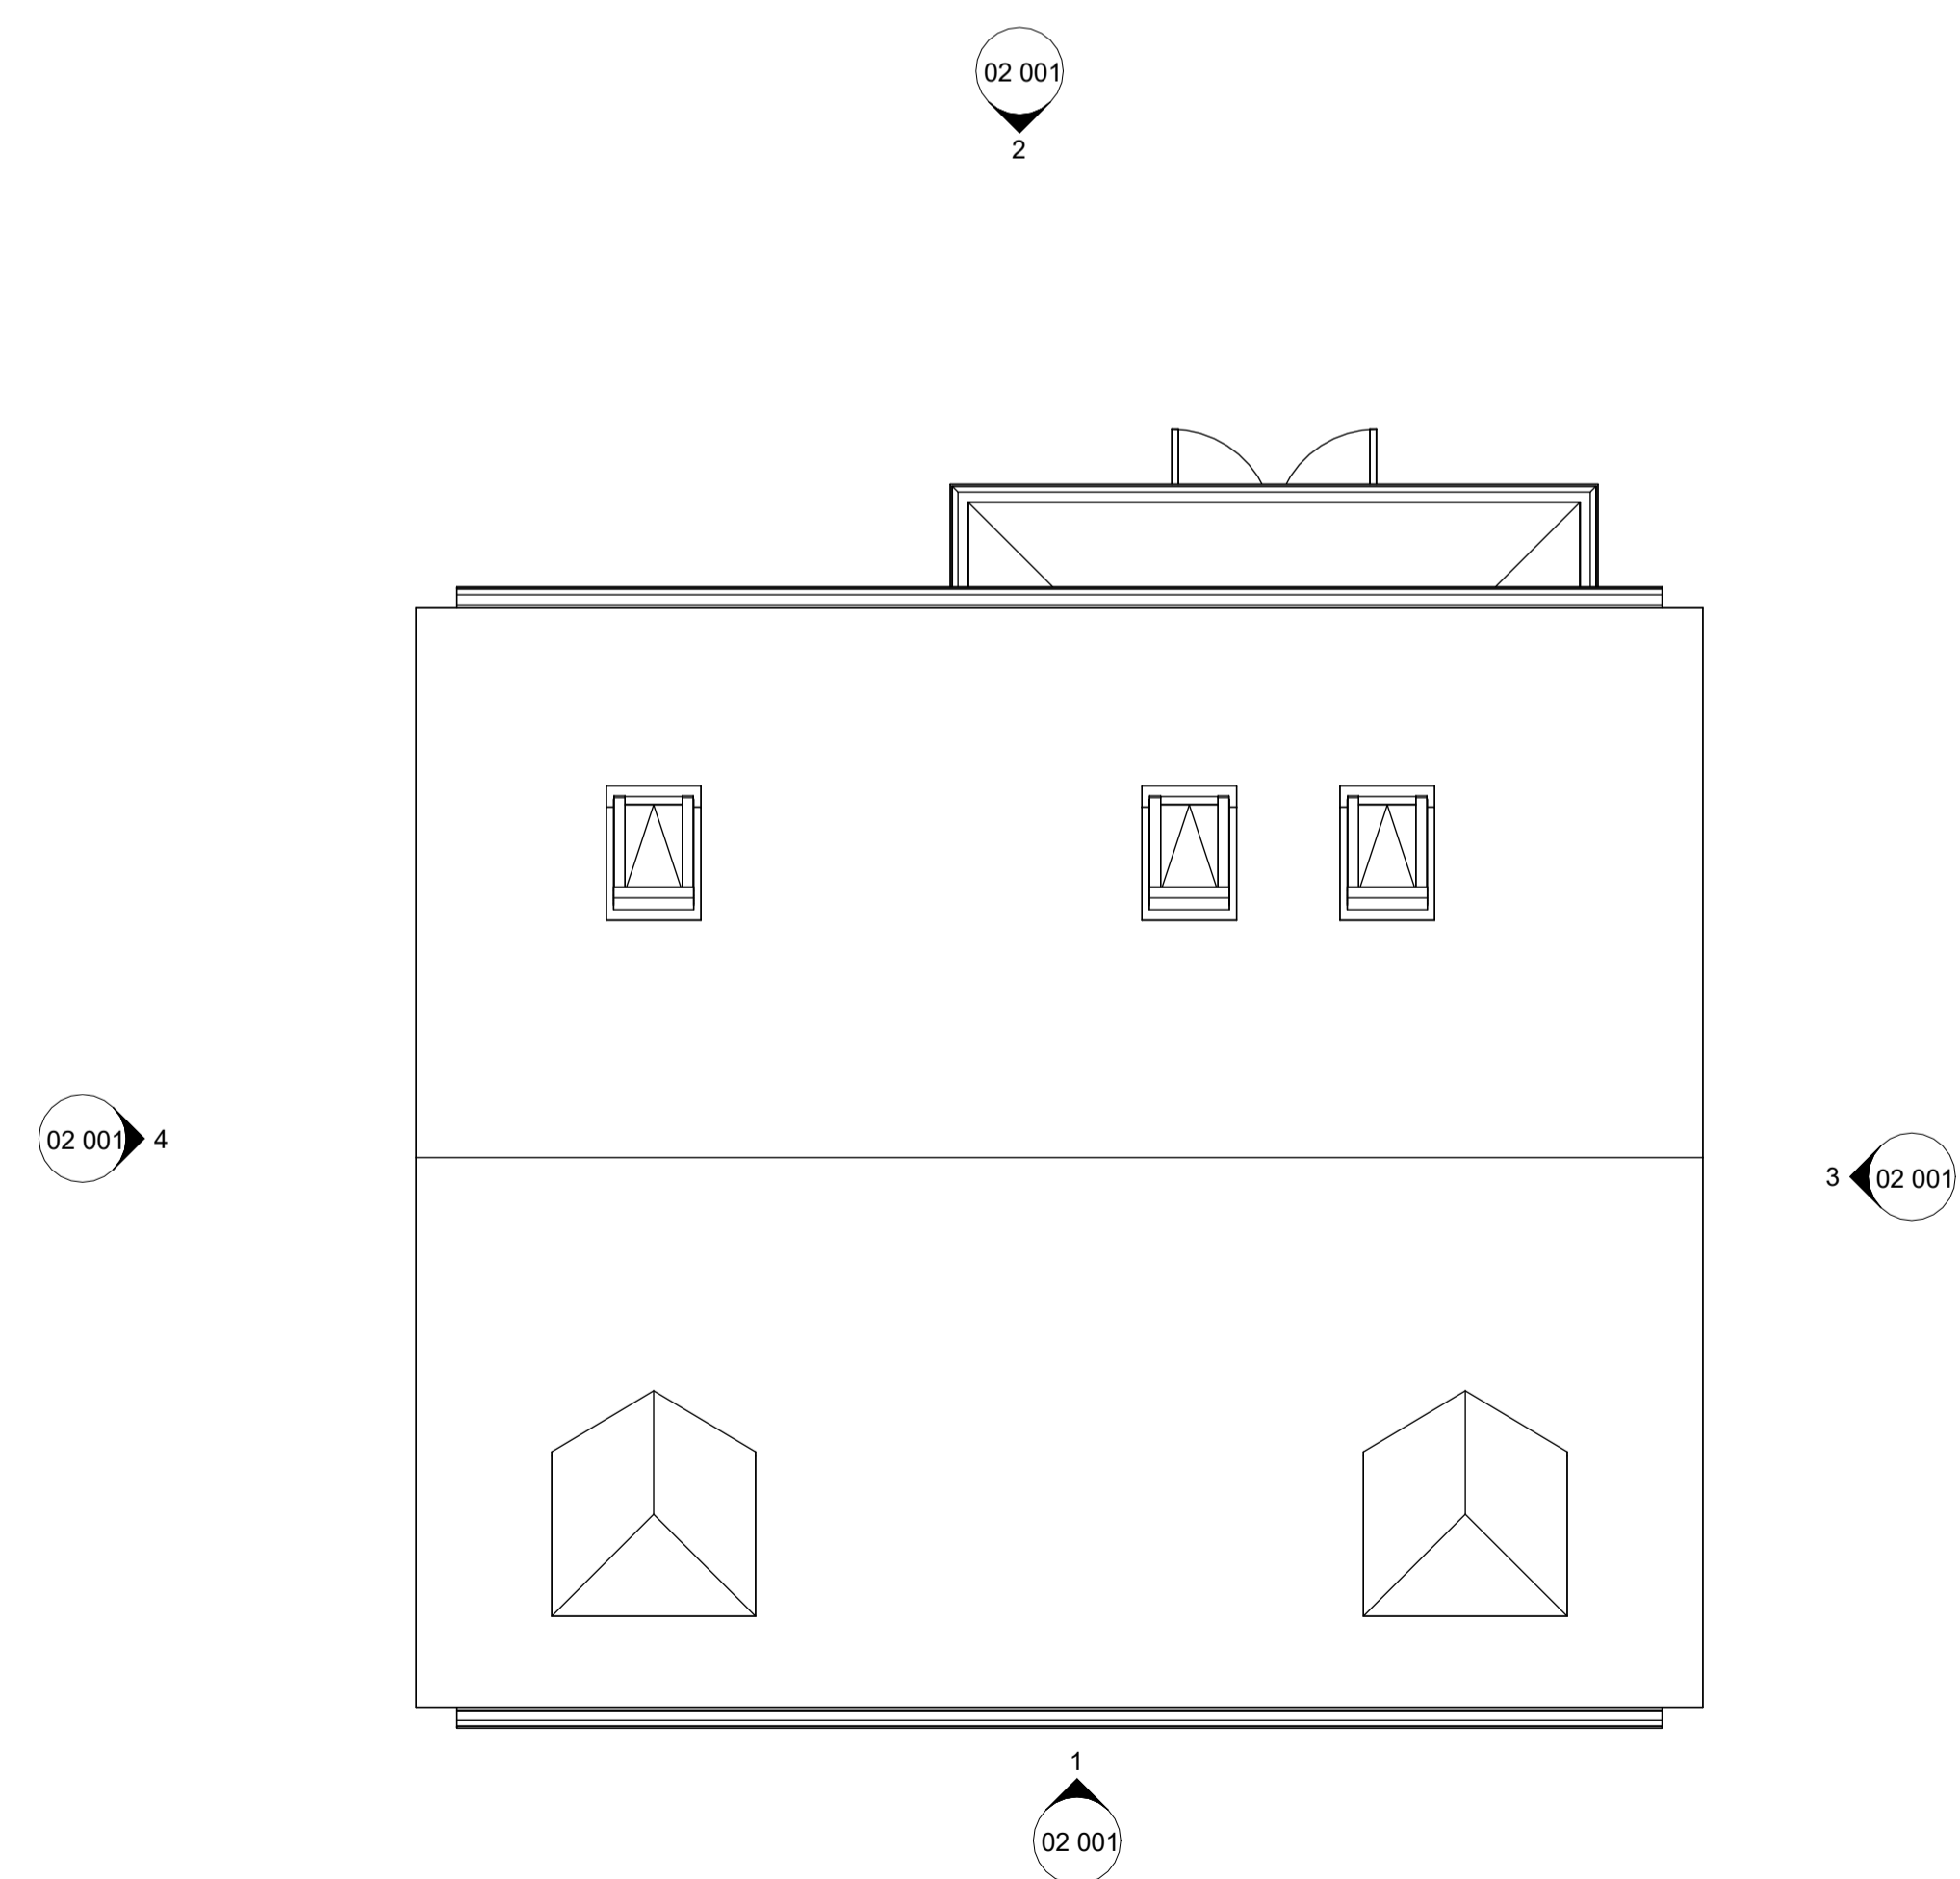

Roof_Existing
1 : 50

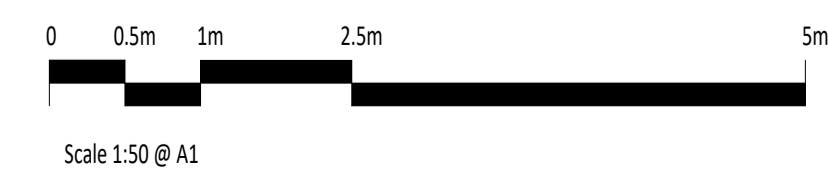

Rev	Date	Description

Project	39 Earlsmeadow	Date drawn	Dec 23
Drawing Title	Plans as Existing	Drawn by	RS
		Checked by	RS
		Scale @ A1:	1 : 50

PLANNING for illustrative purposes only			
Project	Origin	Volume	Level
016	GSA	00	ZZ
File type	Discipline	Sheet no	Stage
DR	A	01 001	S2

06/12/2023 19:50:41