




General Notes
 The copyright of this drawing and design remains the intellectual property of the designers and may not be used without the written permission of Pons Aelius Design. Do not Scale. Verify all dimensions on site before commencing work or preparing shop drawings. Report any discrepancies, errors or omissions to the designers and await further instructions before the commencement of works. All building materials, components and workmanship to comply with the appropriate public health acts, building regulations, British standards, codes of practice and the appropriate manufacturer's recommendations. Ensure all works are carried out within the prescribed hours of work and that all tools are of a non-percussive type where possible. Refer to the relevant drawings or method statement for all specialist work.

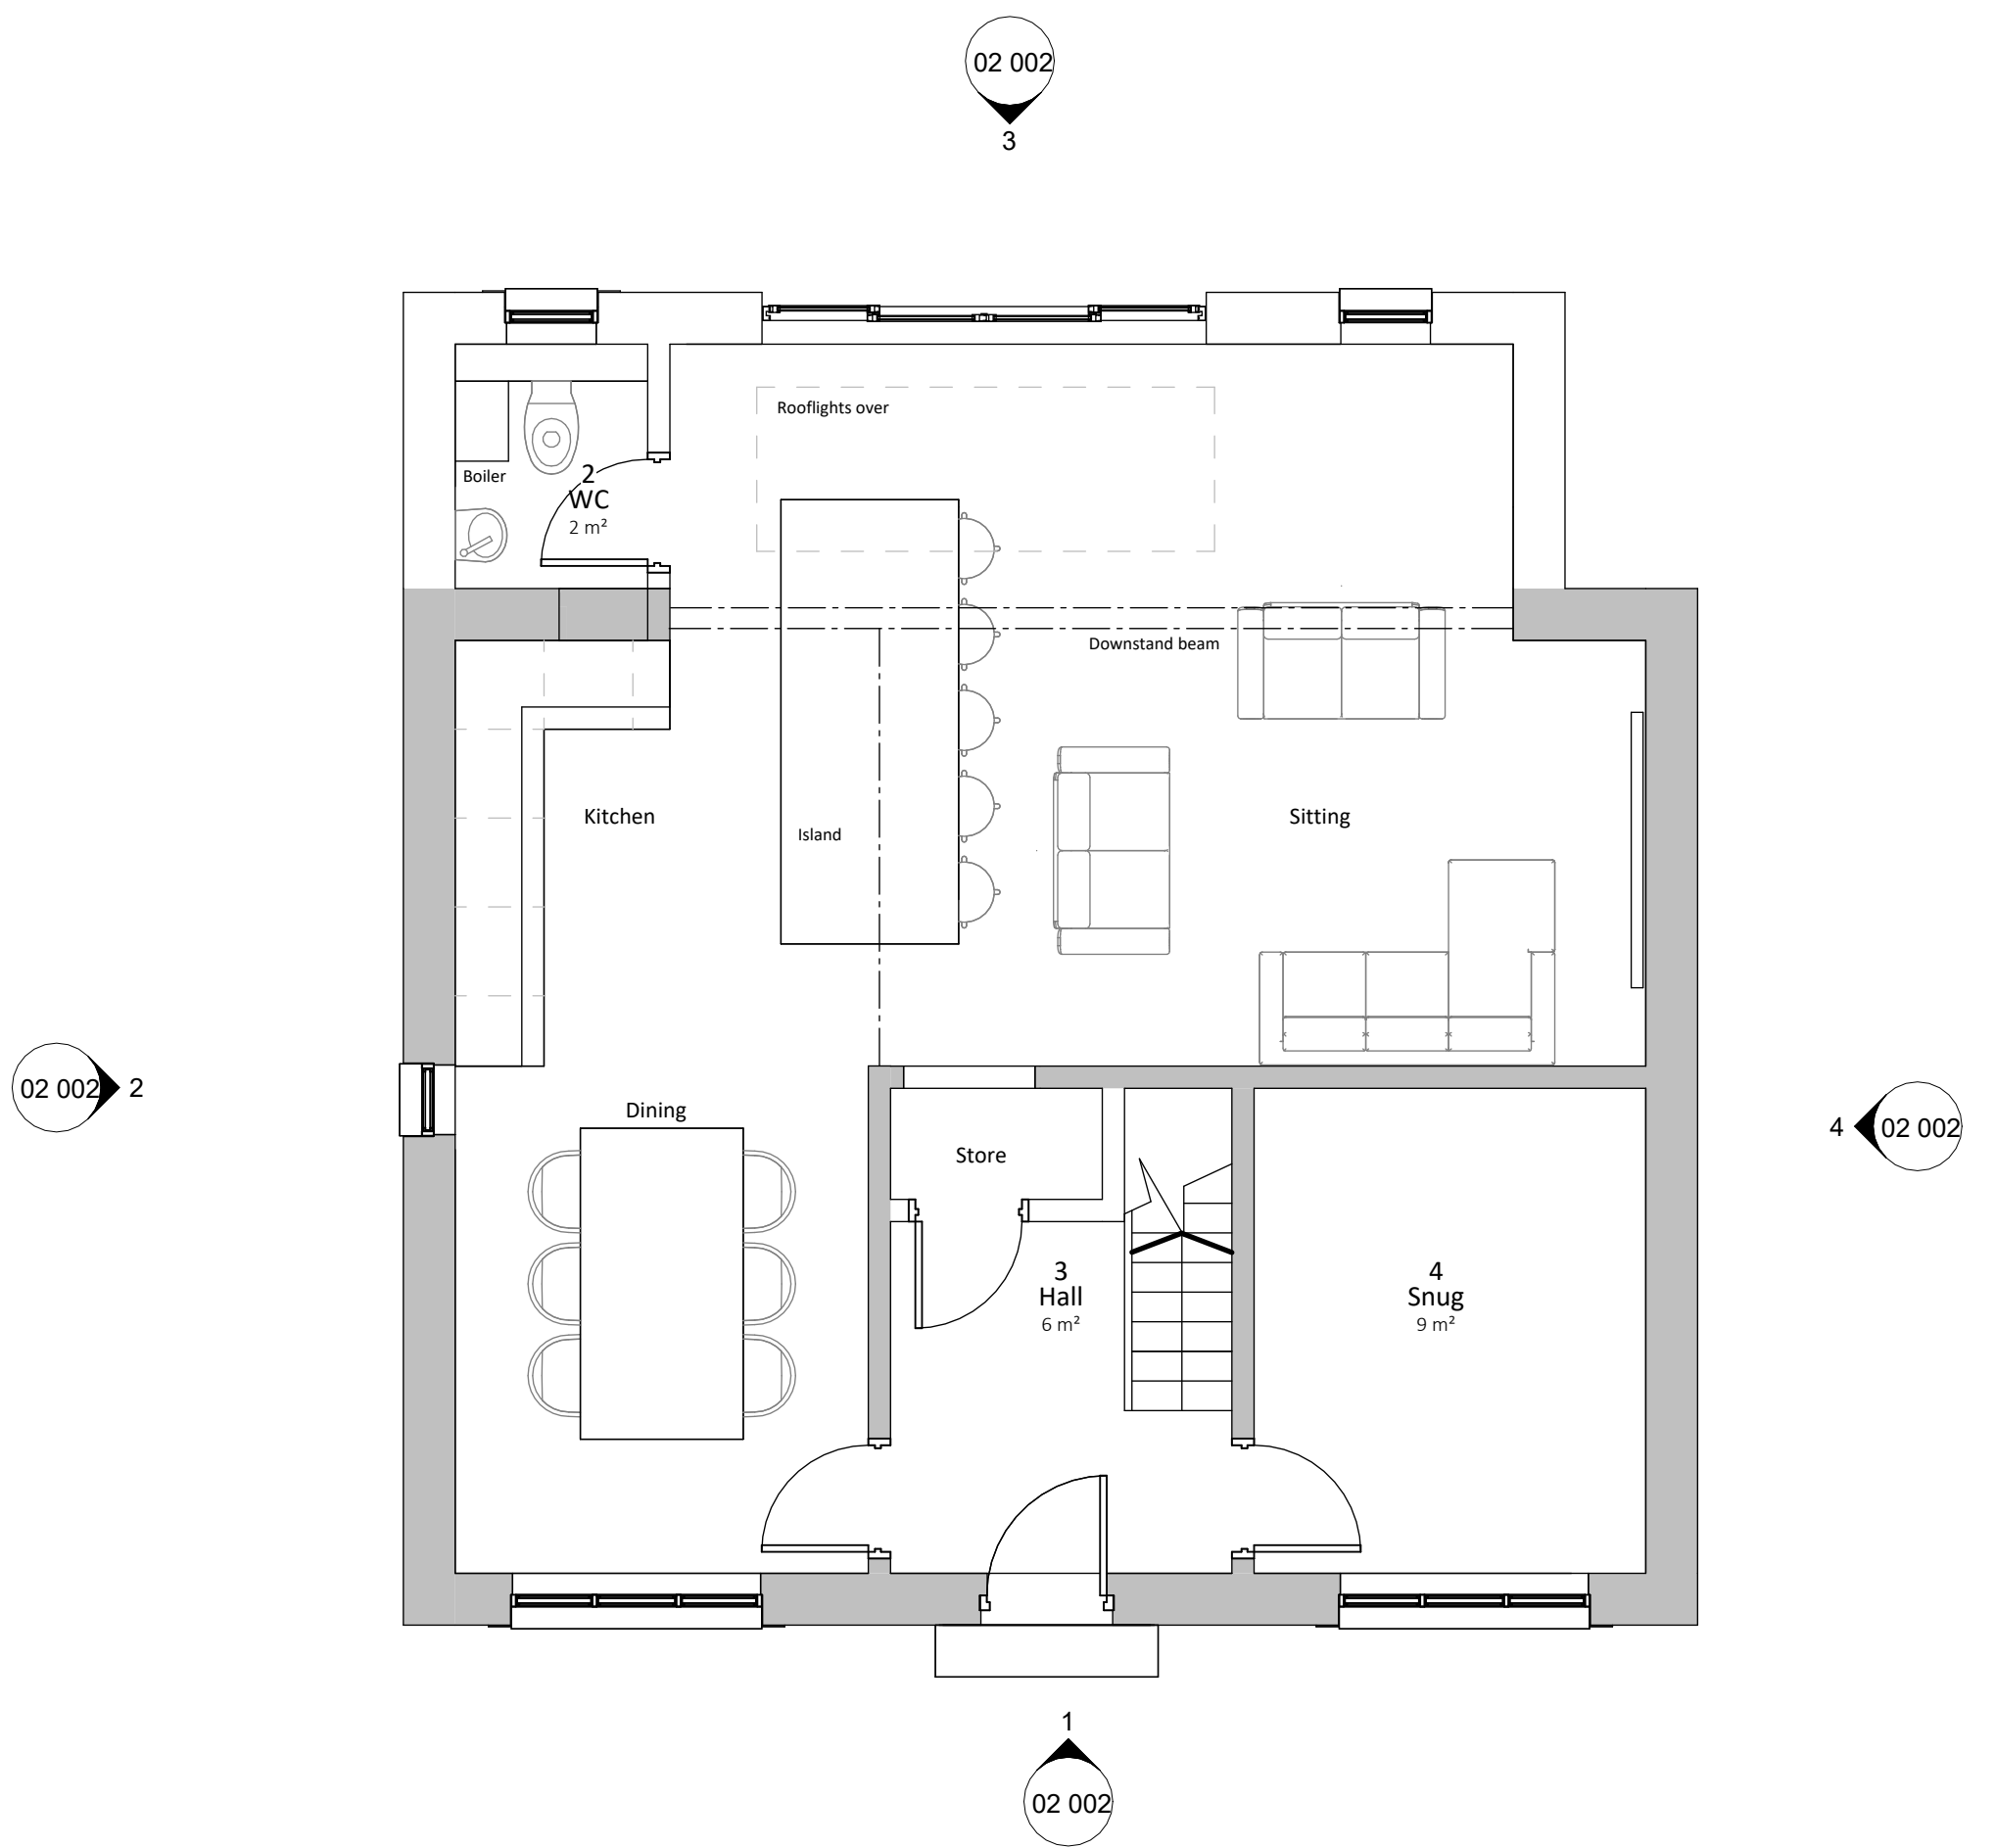


Level 00_Proposed
 1 : 50

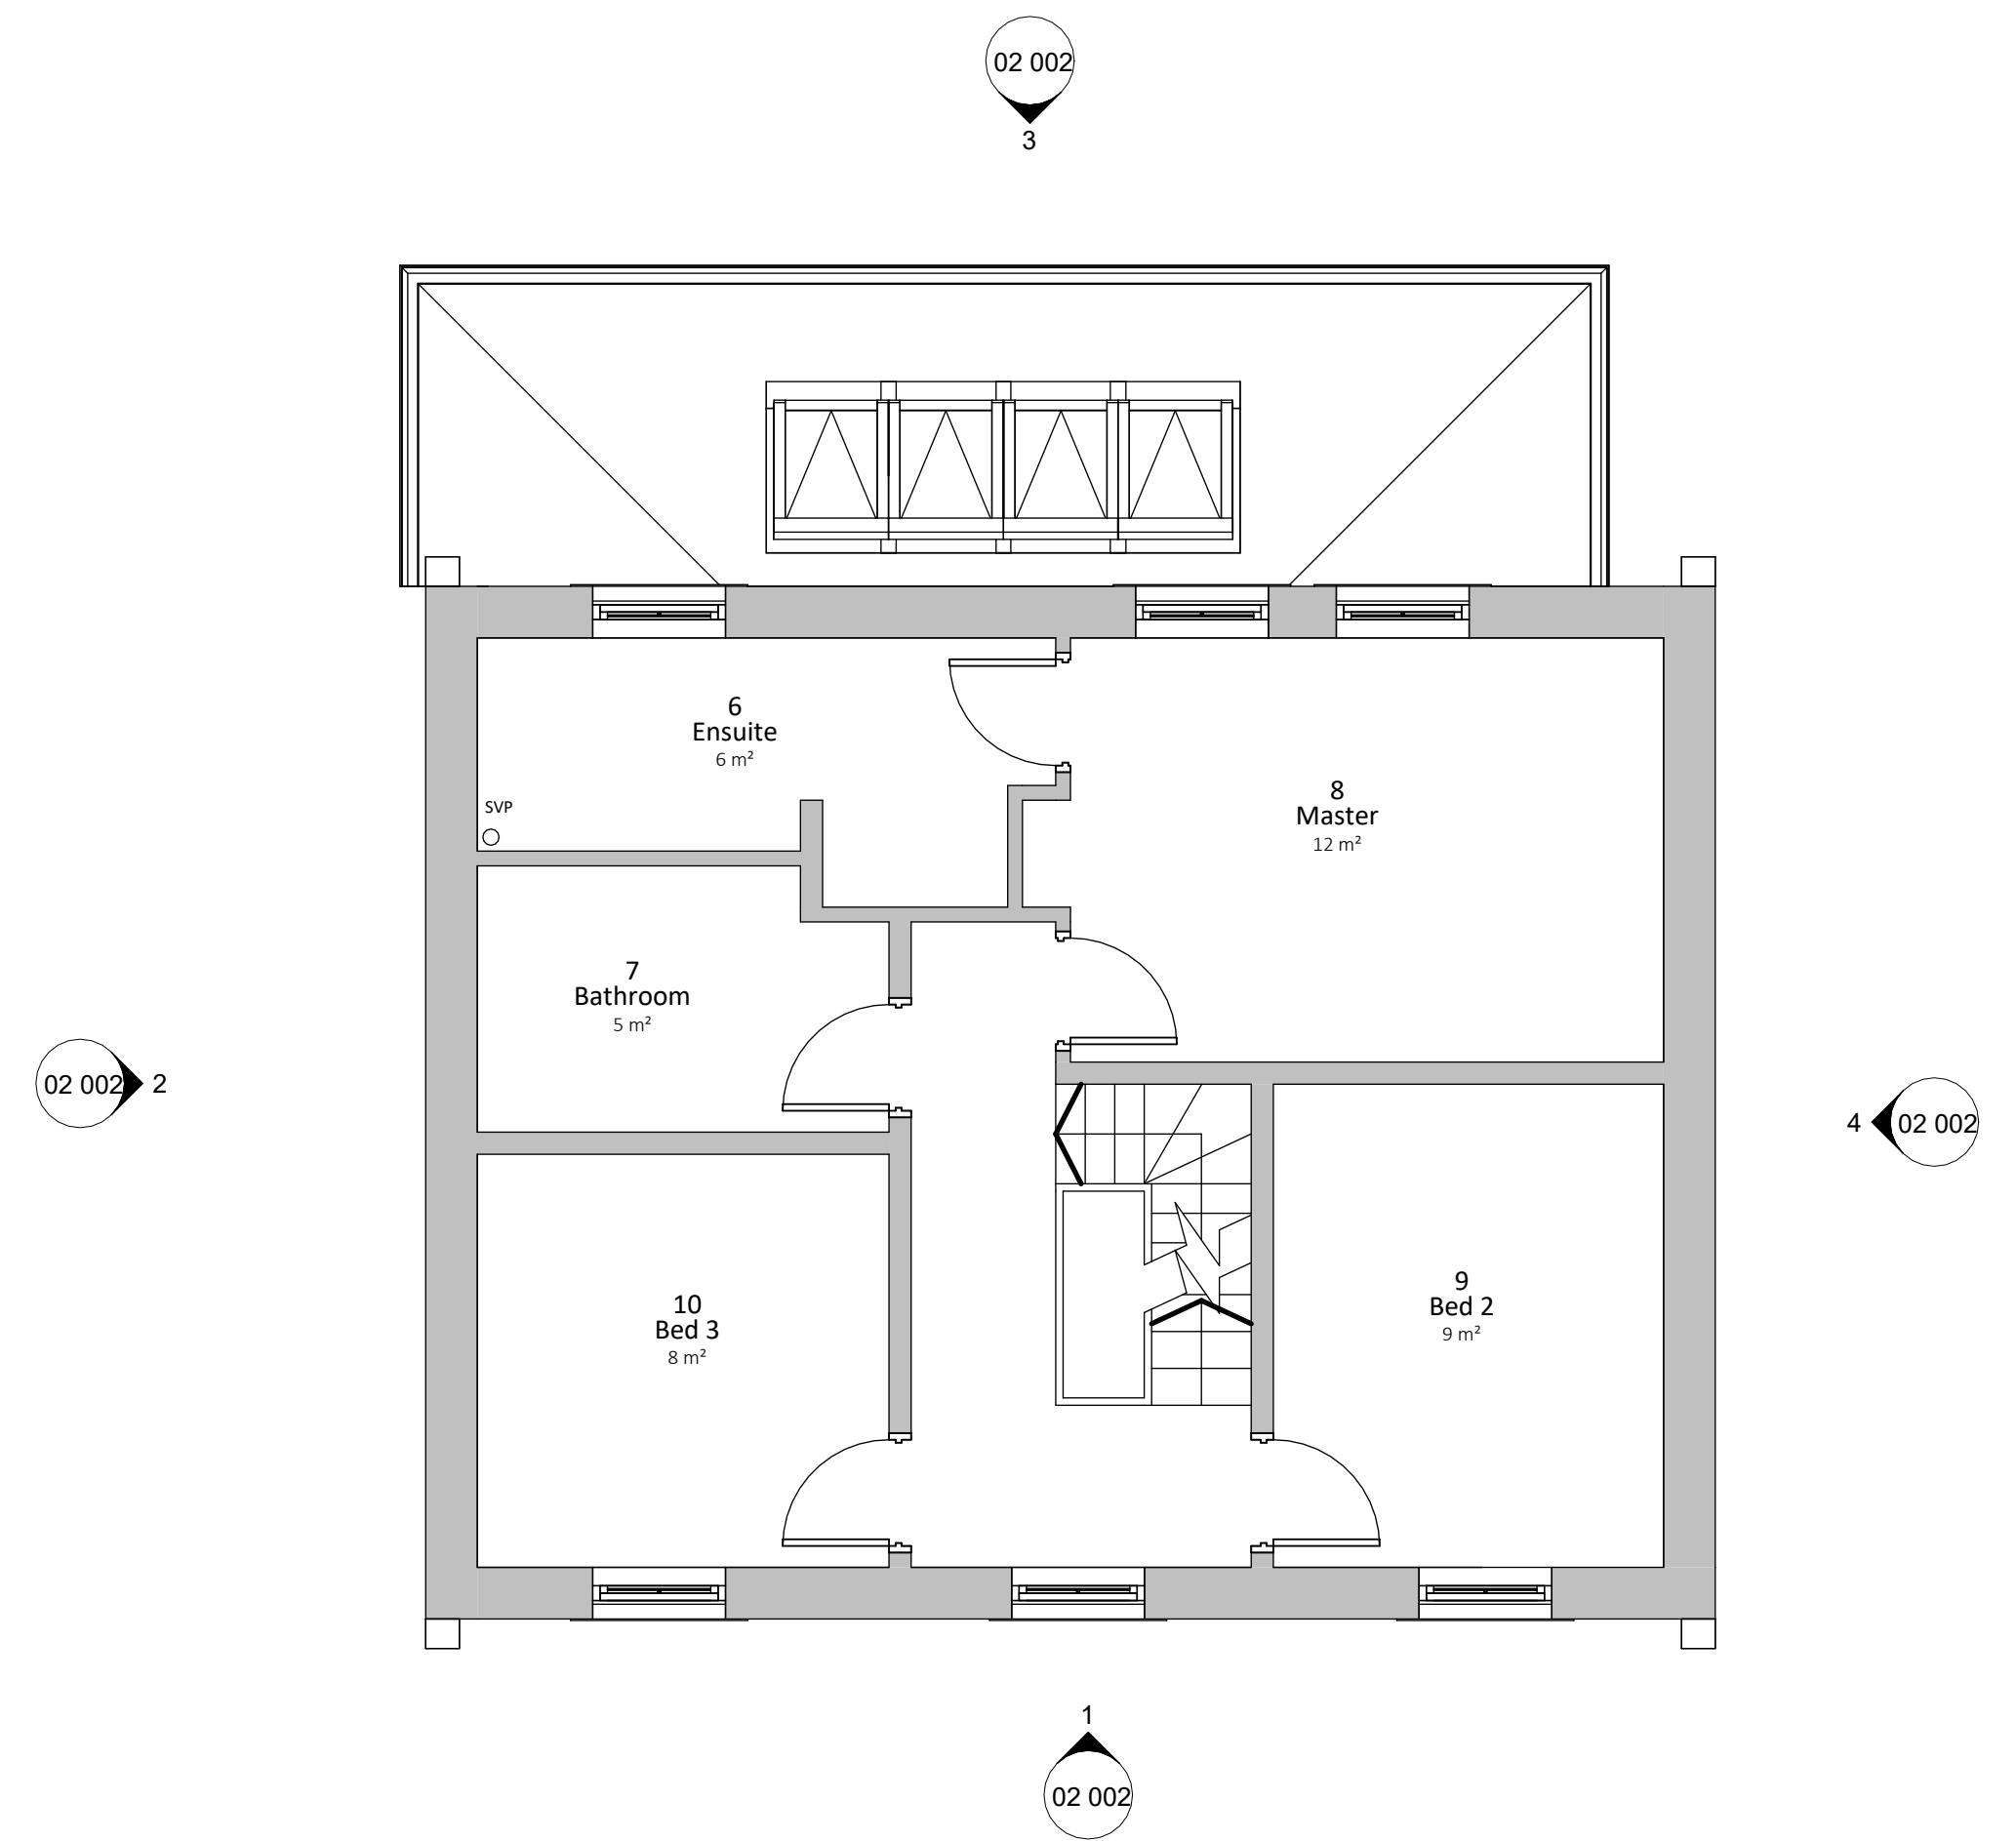


Level 01_Proposed
 1 : 50

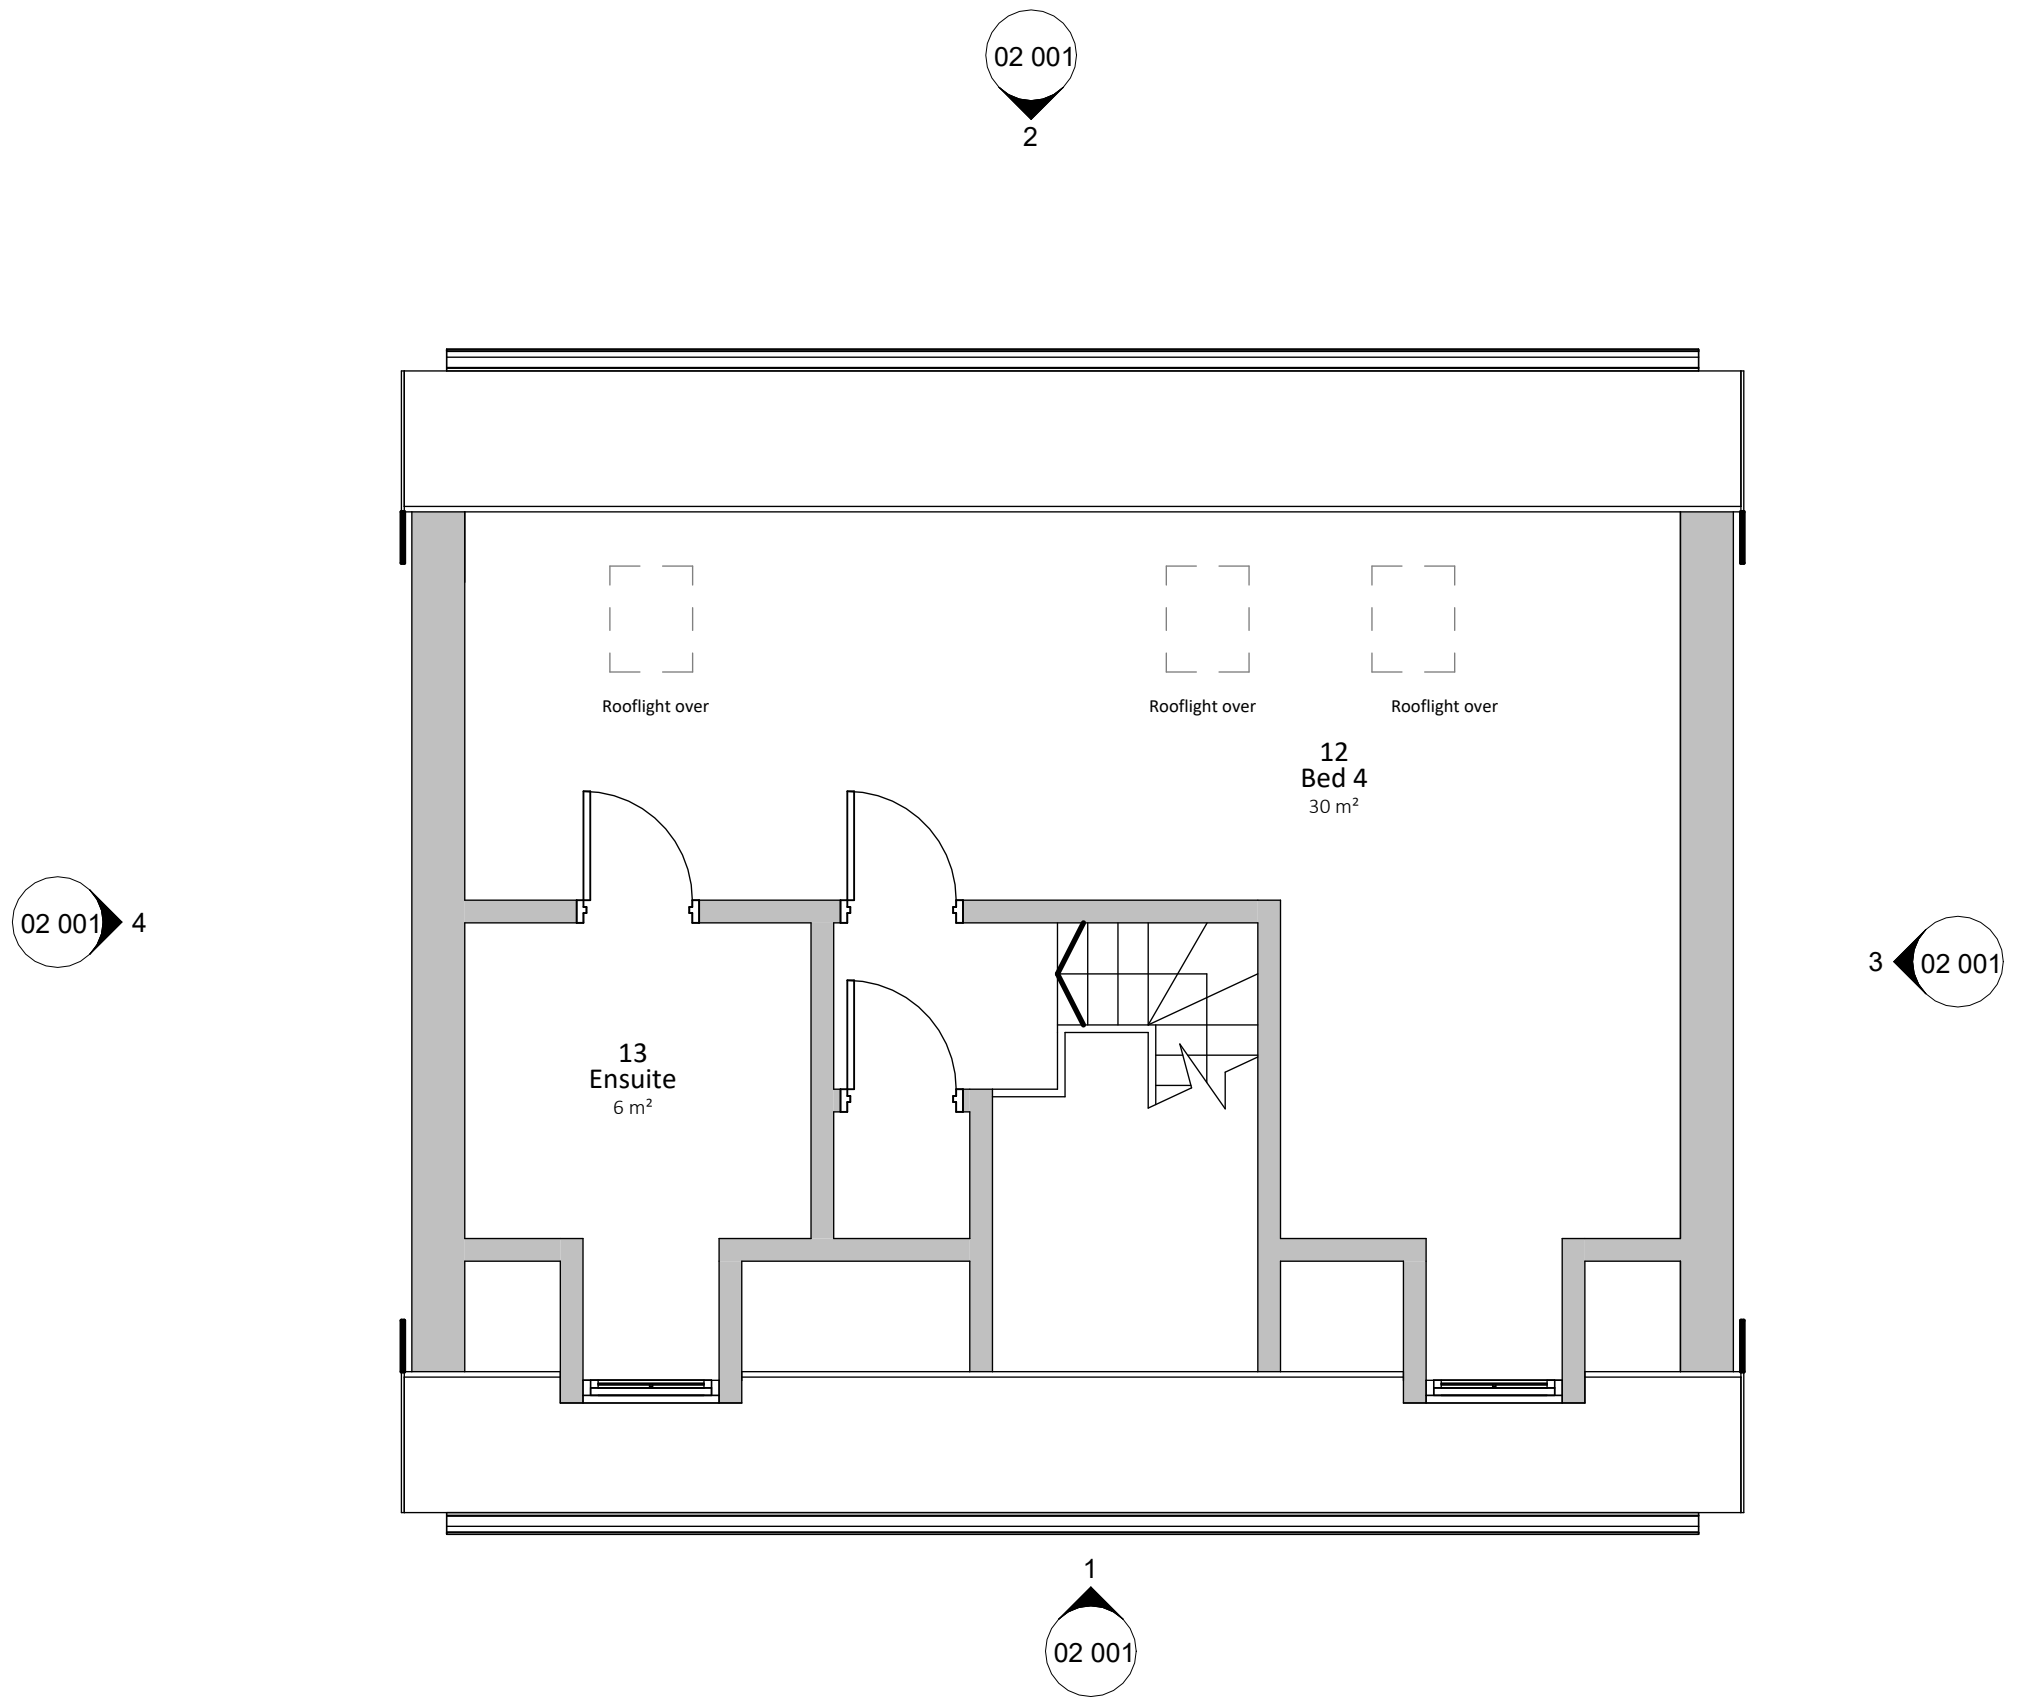

Level 02_Proposed
 1 : 50

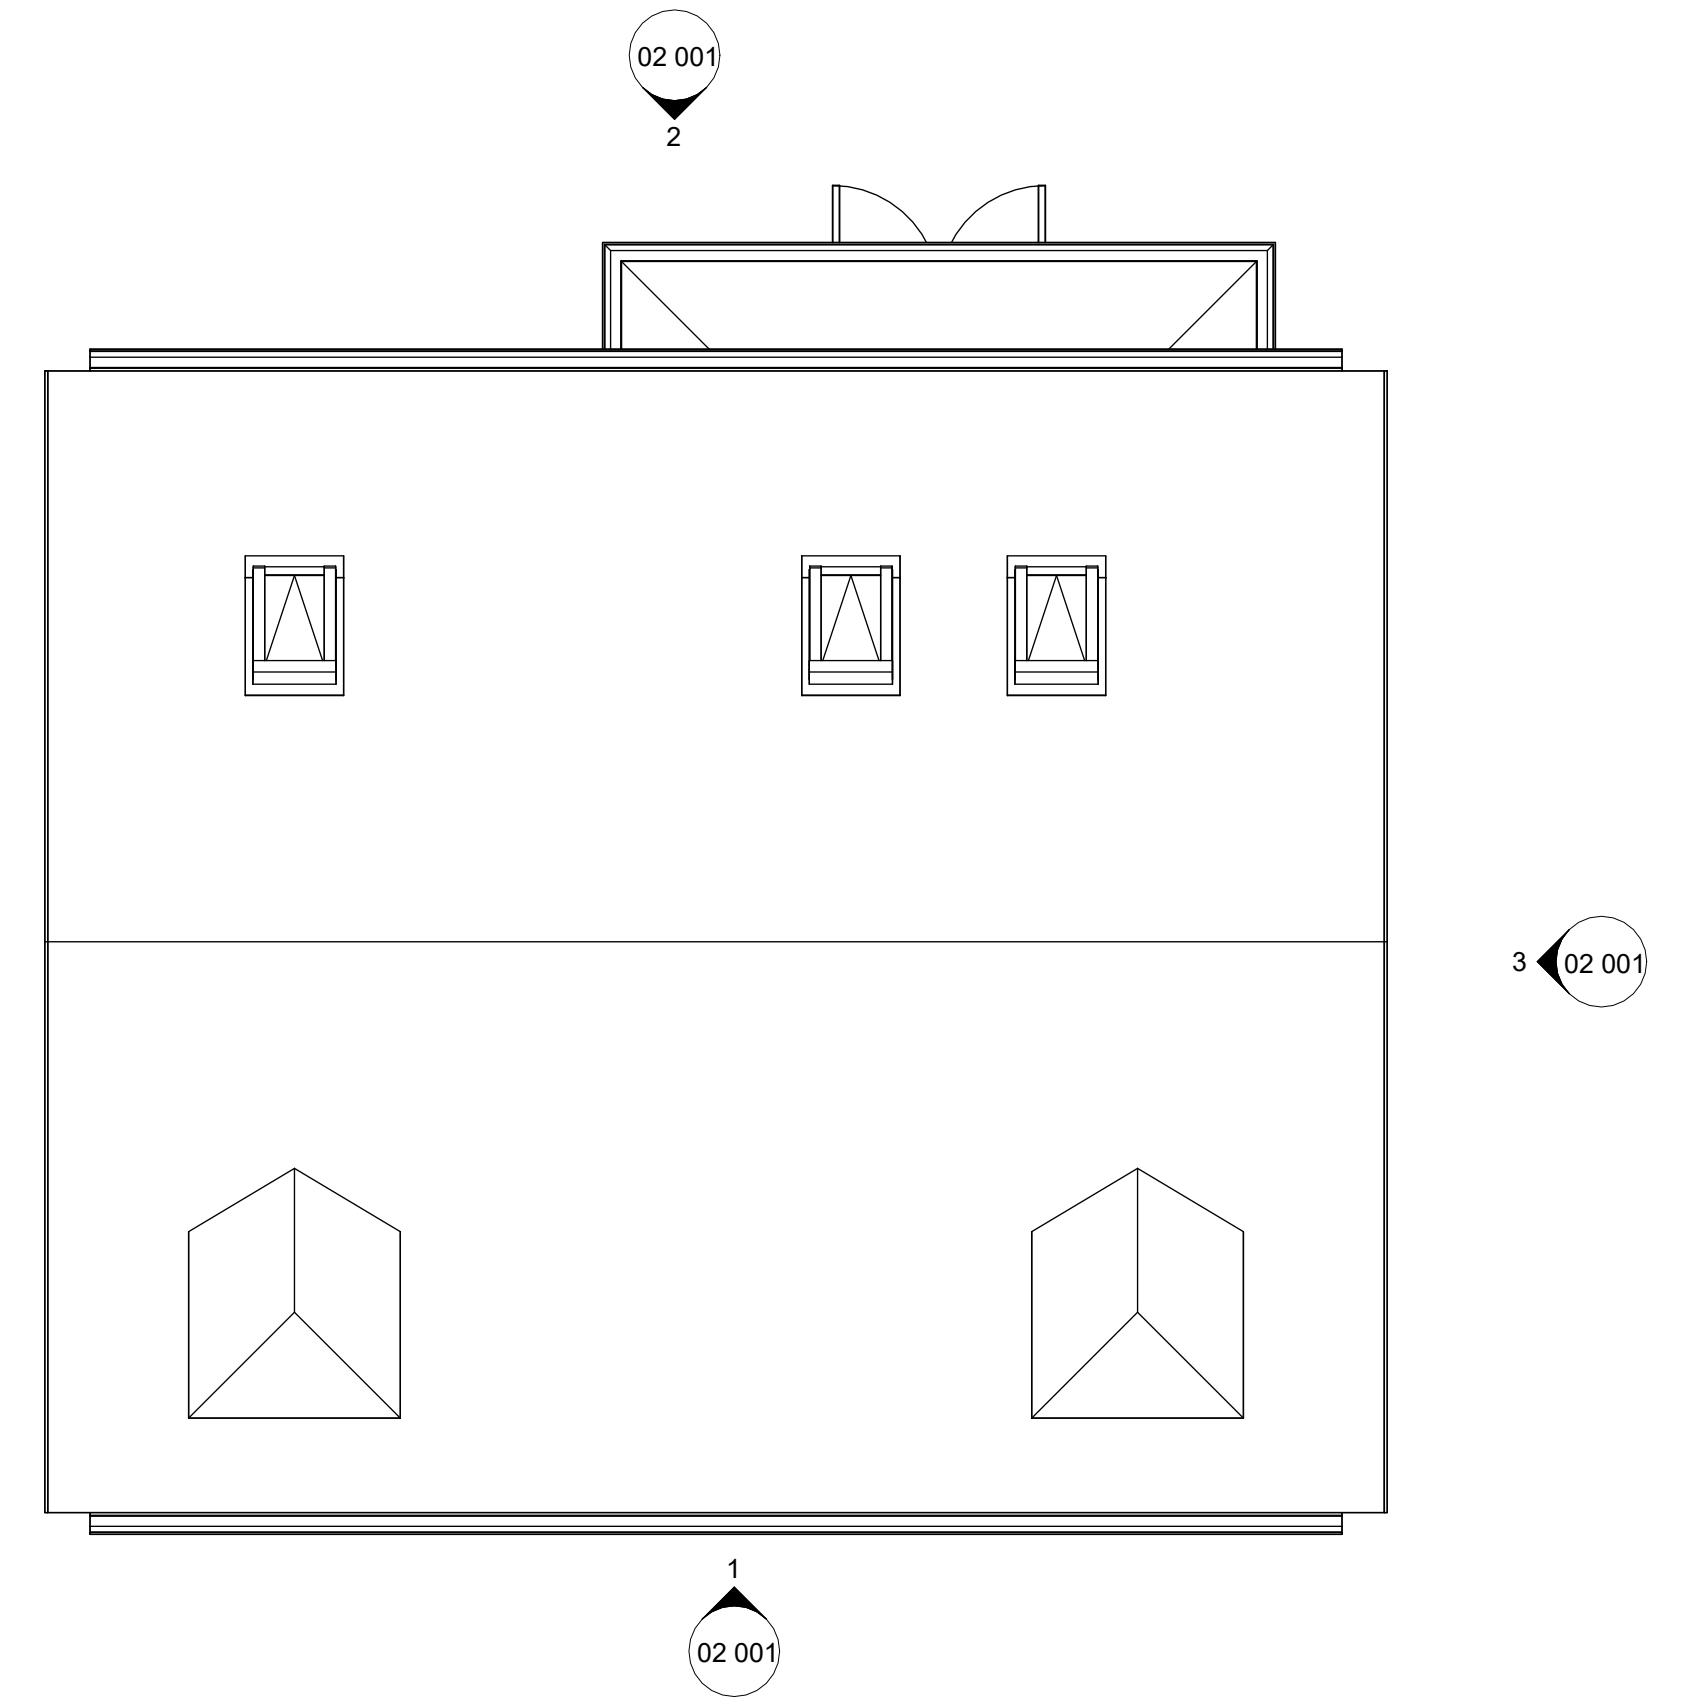

Roof_Proposed
 1 : 50

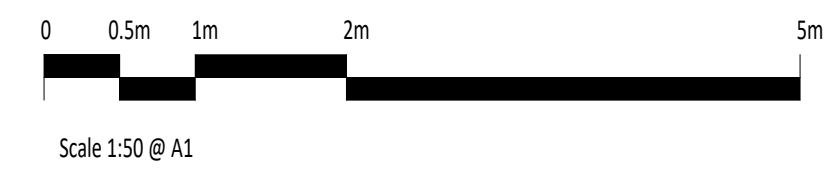

P01	14.12.23	Store reduced, island enlarged
Rev	Date	Description

Project	39 Earlsmeadow	Date drawn	Nov 23
Drawn by	RS	Checked by	RS
Drawing Title	Plans as Proposed	Scale @ A1:	1 : 50

PLANNING

Project	Origin	Volume	Level	
016	PAD	00	00	
File type	Discipline	Sheet no	Stage	Rev
DR	A	01 002	S2	P01

17/12/2023 16:26:47