




COPYRIGHT NOTICE:
This drawing is the copyright of the designer and may not be reproduced or used except by written permission.

No part of this drawing, nor the information contained therein, shall be disclosed or used for any other purpose without the prior written consent of SMARTTECH Design. All rights reserved. This drawing may only be used for the client and location specified in the title block. It may not be copied or distributed to any other third party without prior written consent from SMARTTECH Design.

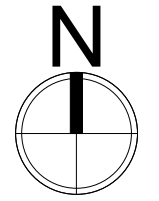

Ordnance Survey (c) Crown Copyright 2023. All rights reserved. Licence number 100022432

Site Location Plan (Scale 1:1250)

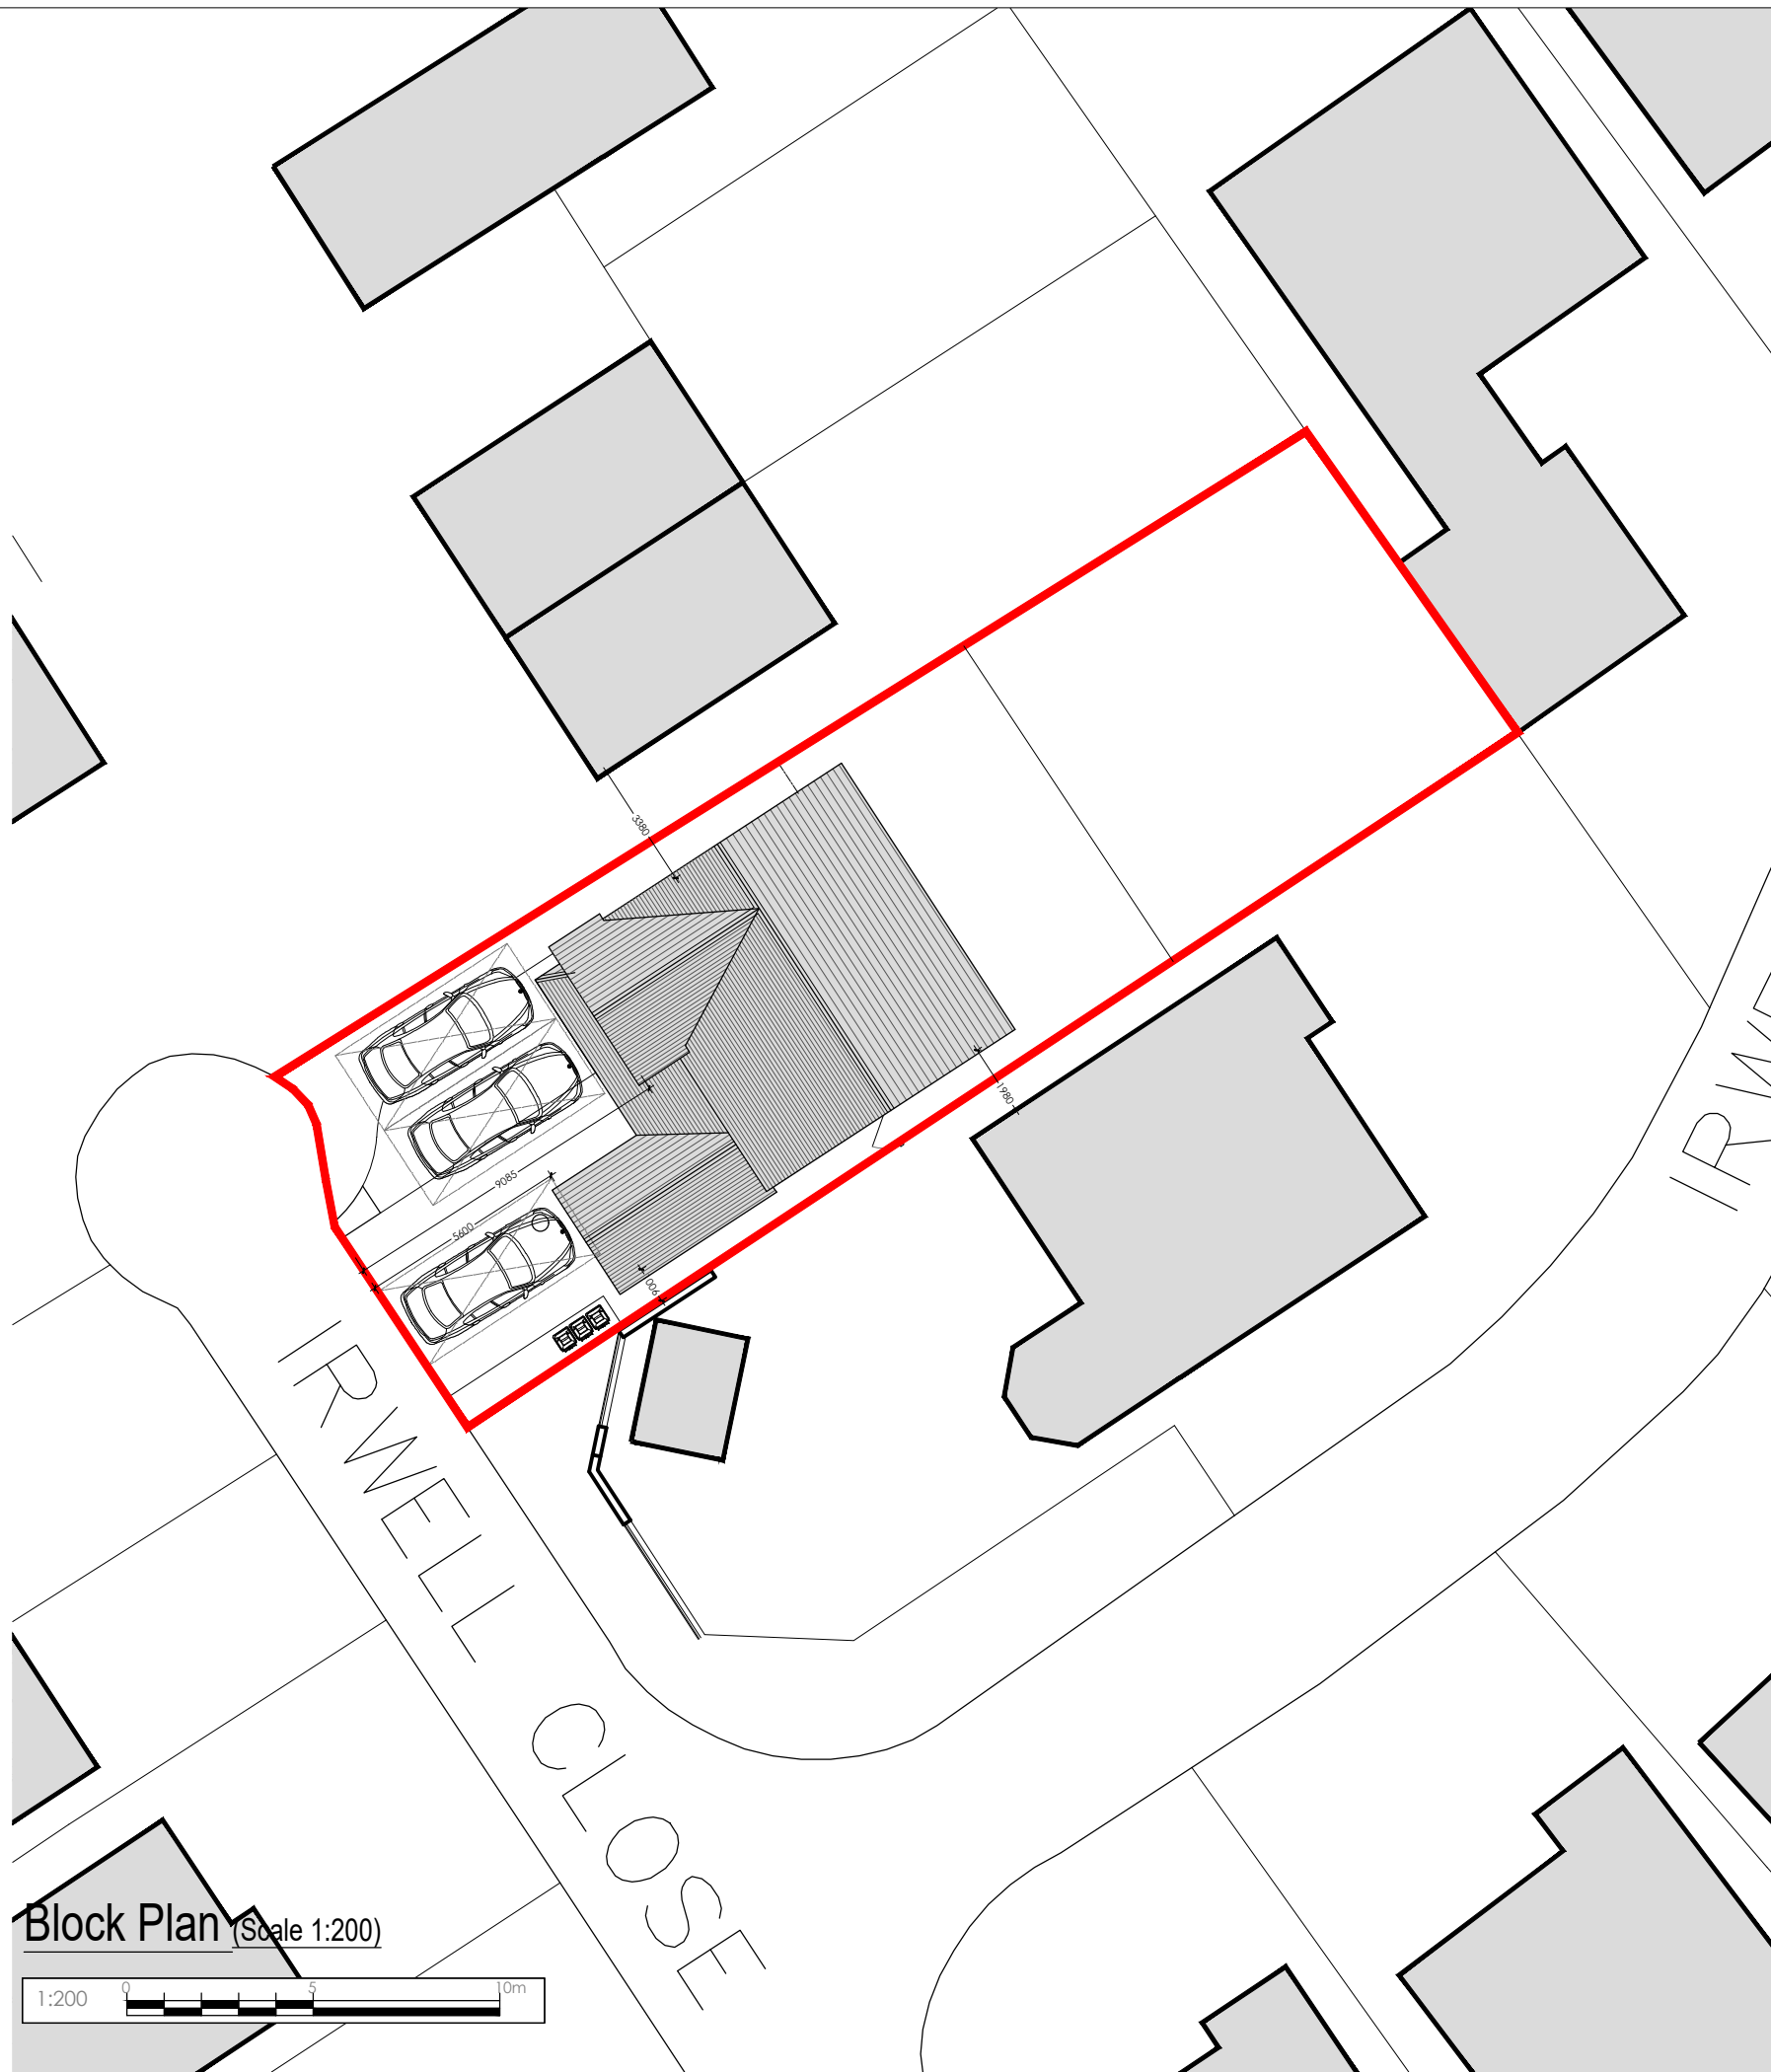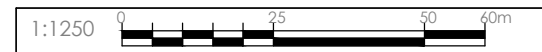

Block Plan (Scale 1:200)



PLANNING

Rev.	Date	Drawn	Note
SMARTTECH DESIGN			
T: 01664 371256 / 07723 185746 E: info@smarttechdesign.co.uk Sarah Mickowski trading as SMARTTECH Design			
Project: Proposed Extension & Alterations 45 Irwell Close Oakham For Mr & Mrs Holland			
Drawing Title: Site Location & Block Plan			
Scale: as shown on A3	Drawn: SM	Status: PLANNING	Date: Dec 2023
Drawing Number: 0103-P02-002		Revision: -	