


CLARENDON ROAD

ST JOHN'S ROAD

17
to
19

PW

1.

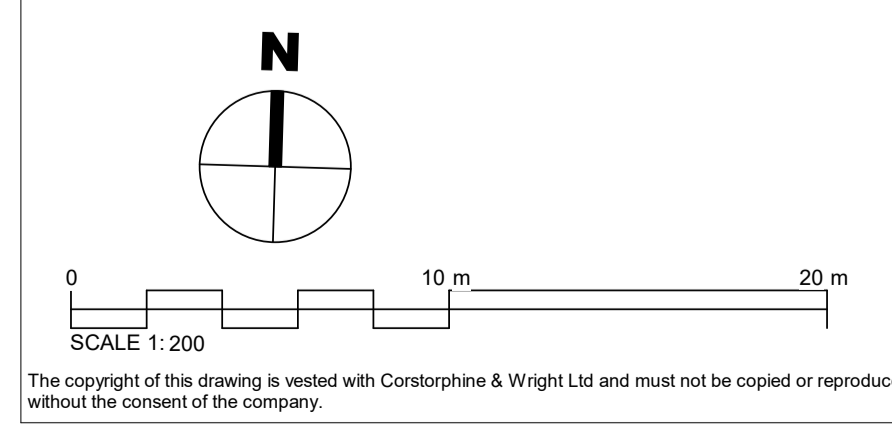

Rev.	Description	Date	Drawn	Chk.
P10	Amendment to stair core following further co-ordination with Fire Engineer	22.11.23	LF	TM
P09	S73 revision cloud adjustments to plans	26.10.23	LF	TH
P08	S73 pack issue following Fire Engineer's feedback	23.10.23	LF	TM
P07	M4(3) apartment layouts added to GA plans	02.08.23	LF	TH
P06	Issue for information	07.11.22	DD	
P05	Planning Issue	31.03.22	LF	TM
P04	Planning Issue	31.03.22	LF	TM
P03	Planning Issue	23.03.22	LF	TM
P02	Planning Issue	08.03.22	Rko	TM
P01	Planning Issue	14.12.21	Rko	TM

NOTE: Landscaping and structural information is indicative only.

Client:
SKYBRIDGE
Project:
TK Maxx, Watford
Drawing Title:
PROPOSED LEVEL 4
Drawing Status:
PLANNING

Corstorphine & Wright
Birmingham Studio
Alpha Building, Suffolk Street Queensway, Birmingham, B1 1TT
0121 737 8350
corstorphine-wright.com
Drawing No.
21473-CW-XX-04-DR-A-0315
Revision
P10
Drawn: VD, Checked: TM, Paper Size: A1, Scale: 1: 200, Date: DEC 2021