





NOTE: Landscaping and structural information is indicative only. Refer to visuals for landscaping information.

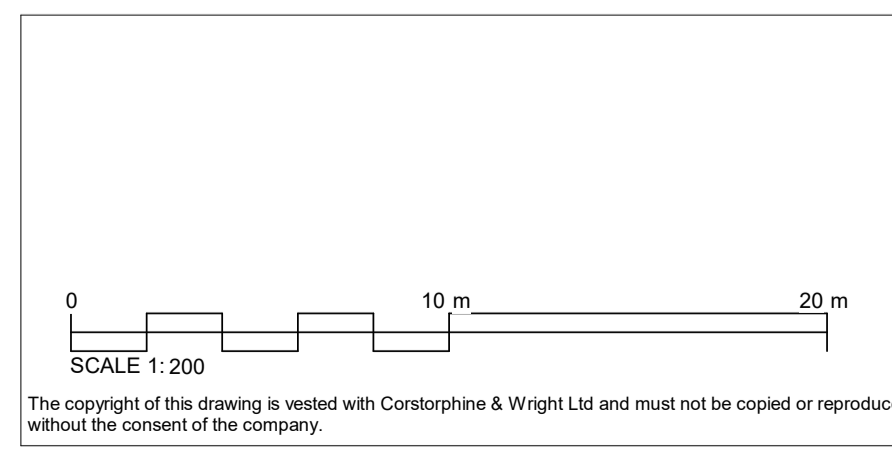

| Rev. | Description   | Date     | Drawn | Chk. |
|------|---|----------|-------|------|
| P09  | S73 window amendment to St John's Road elevation  | 28.10.23 | LF    | TM   |
| P08  | S73 pack issue following Fire Engineer's feedback   | 23.10.23 | LF    | TM   |
| P07  | Additional Dimensions Issued for Information  | 21.10.22 | LF    | TM   |
| P06  | Height adjusted   | 22.08.22 | RKo   | TM   |
| P05  | Planning Amendment - material updates   | 04.07.22 | RKo   | TM   |
| P04  | Planning Amendments - Additional section, level adjustments and individual plan for Level 7 | 27.06.22 | LF    | TM   |
| P03  | Planning Issue  | 31.03.22 | LF    | TM   |
| P02  | Planning Issue  | 08.03.22 | RKo   | TM   |
| SK-2 | Issue for coordination  | 18.20.22 | RKo   | TM   |
| SK-1 | Issue for information   | 15.02.22 | RKo   | TM   |
| SK-0 | Issue for information   | 08.02.22 | RKo   | TM   |
| P01  | Planning Issue  | 14.12.21 | RKo   | TM   |

**MATERIALS KEY**

- M1 Pre-cast concrete
- M2 PPC Aluminium curtain walling system  
Colour: Bronze/Beige/Light grey
- M3 PPC Aluminium window. Colour: Bronze/Beige/Light grey
- M4 PPC Aluminium ventilation louvers.  
Colour: Bronze/Beige/Light grey
- M5 PPC Aluminium cladding. Colour: Bronze/Beige/Light grey
- M6 Buff brick - stretcher bond
- M7 Buff brick - soldier course
- M8 Buff brick - corbelling detail
- M9 Light brick - stretcher bond
- M10 Light brick - soldier course
- M11 PPC Aluminium horizontal ventilation louvers and cladding. Colour: Bronze/Beige/Light grey
- M12 Buff brick - hit and miss
- M13 Balcony with cladding base. Colour: Bronze/Beige/Light grey. Glass balustrading.
- M14 Balcony with cladding base. Colour: Bronze/Beige/Light grey. Metal balustrading.

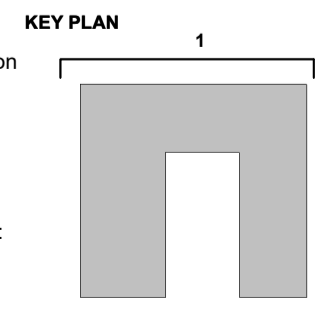

Client:  
**SKYBRIDGE**  
Project:  
**TK Maxx, Watford**  
Drawing Title:  
**PROPOSED ELEVATION 1 - ST JOHNS ROAD**  
Drawing Status:  
**PLANNING**

**Corstorphine & Wright**

Birmingham Studio  
Alpha Building, Suffolk Street Queensway, Birmingham, B1 1TT  
0121 737 8350  
corstorphine-wright.com  
Drawing No.  
**21473-CW-XX-ZZ-A-0350**  
Revision  
**P09**  
Drawn: VD, Checked: TM, Paper Size: A1, Scale: 1: 200, Date: DEC 2021