



Proposed Plans

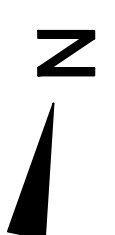


Roof finish grey slate to match existing. Roof lights brown UPVC to match existing.

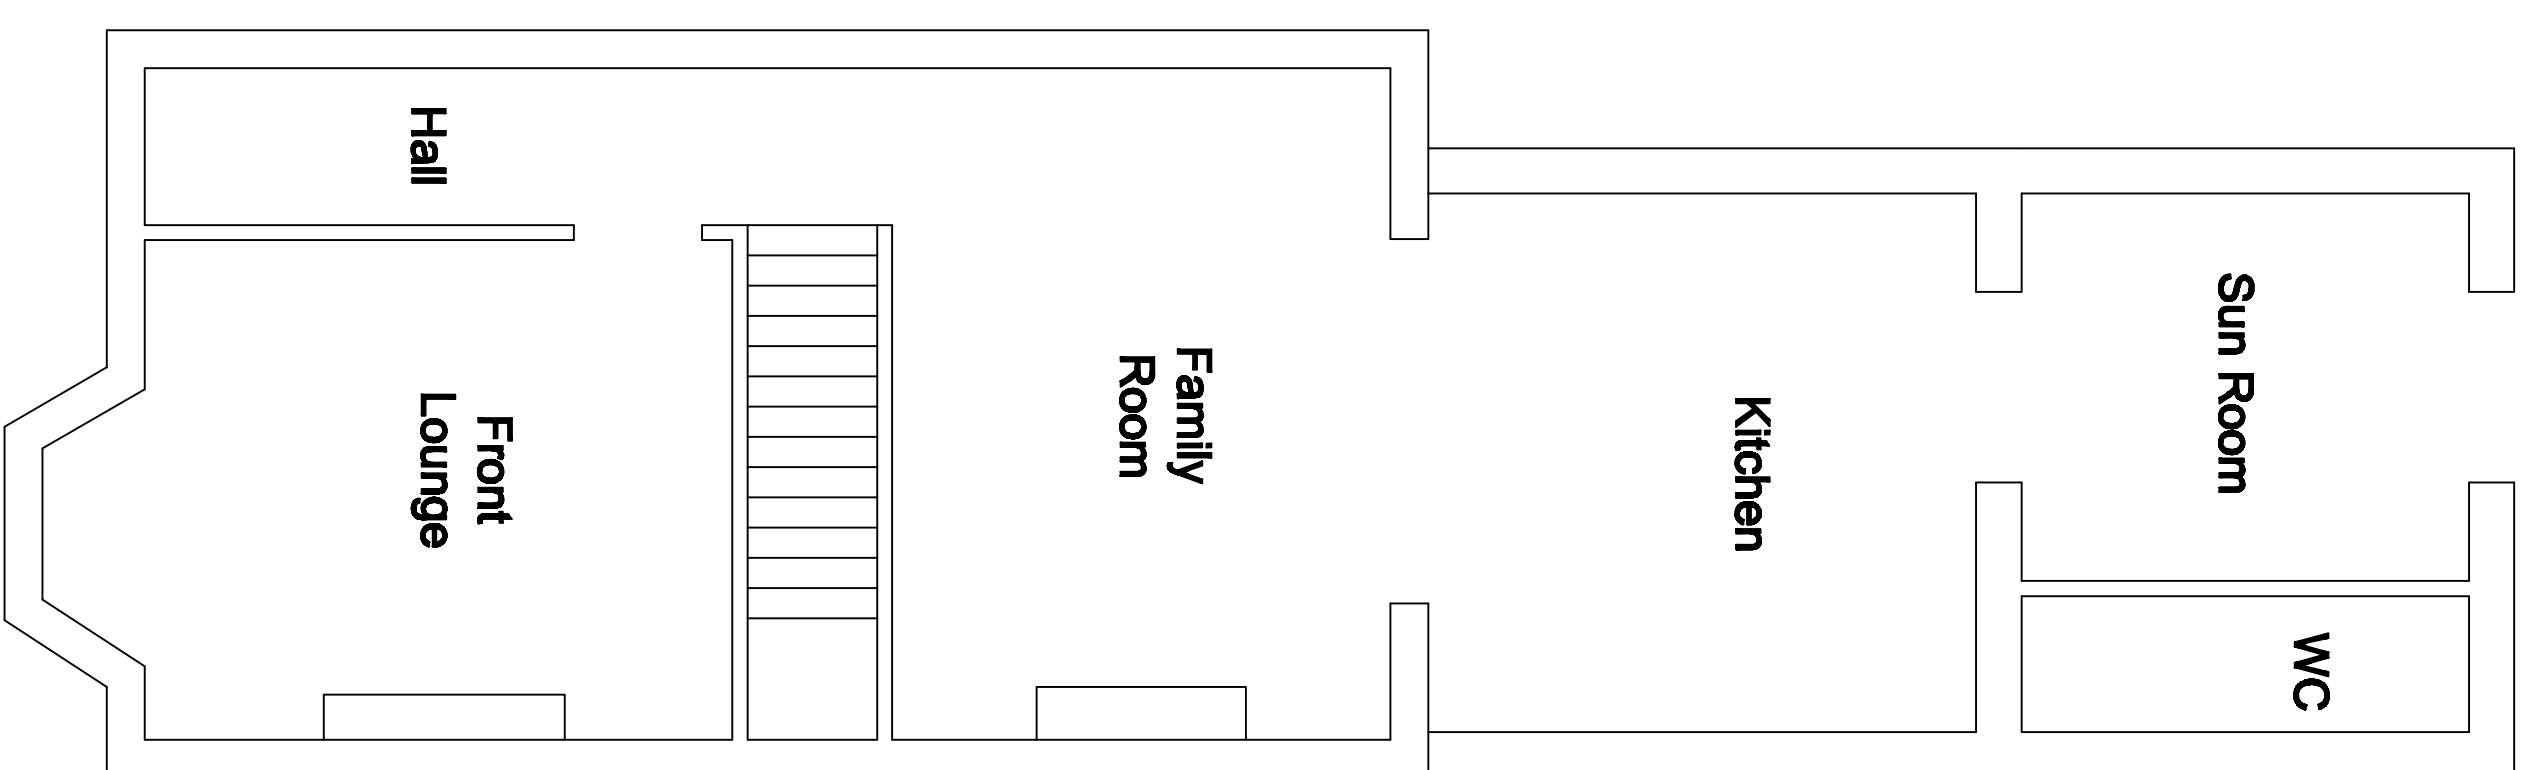


Ground Floor




First Floor

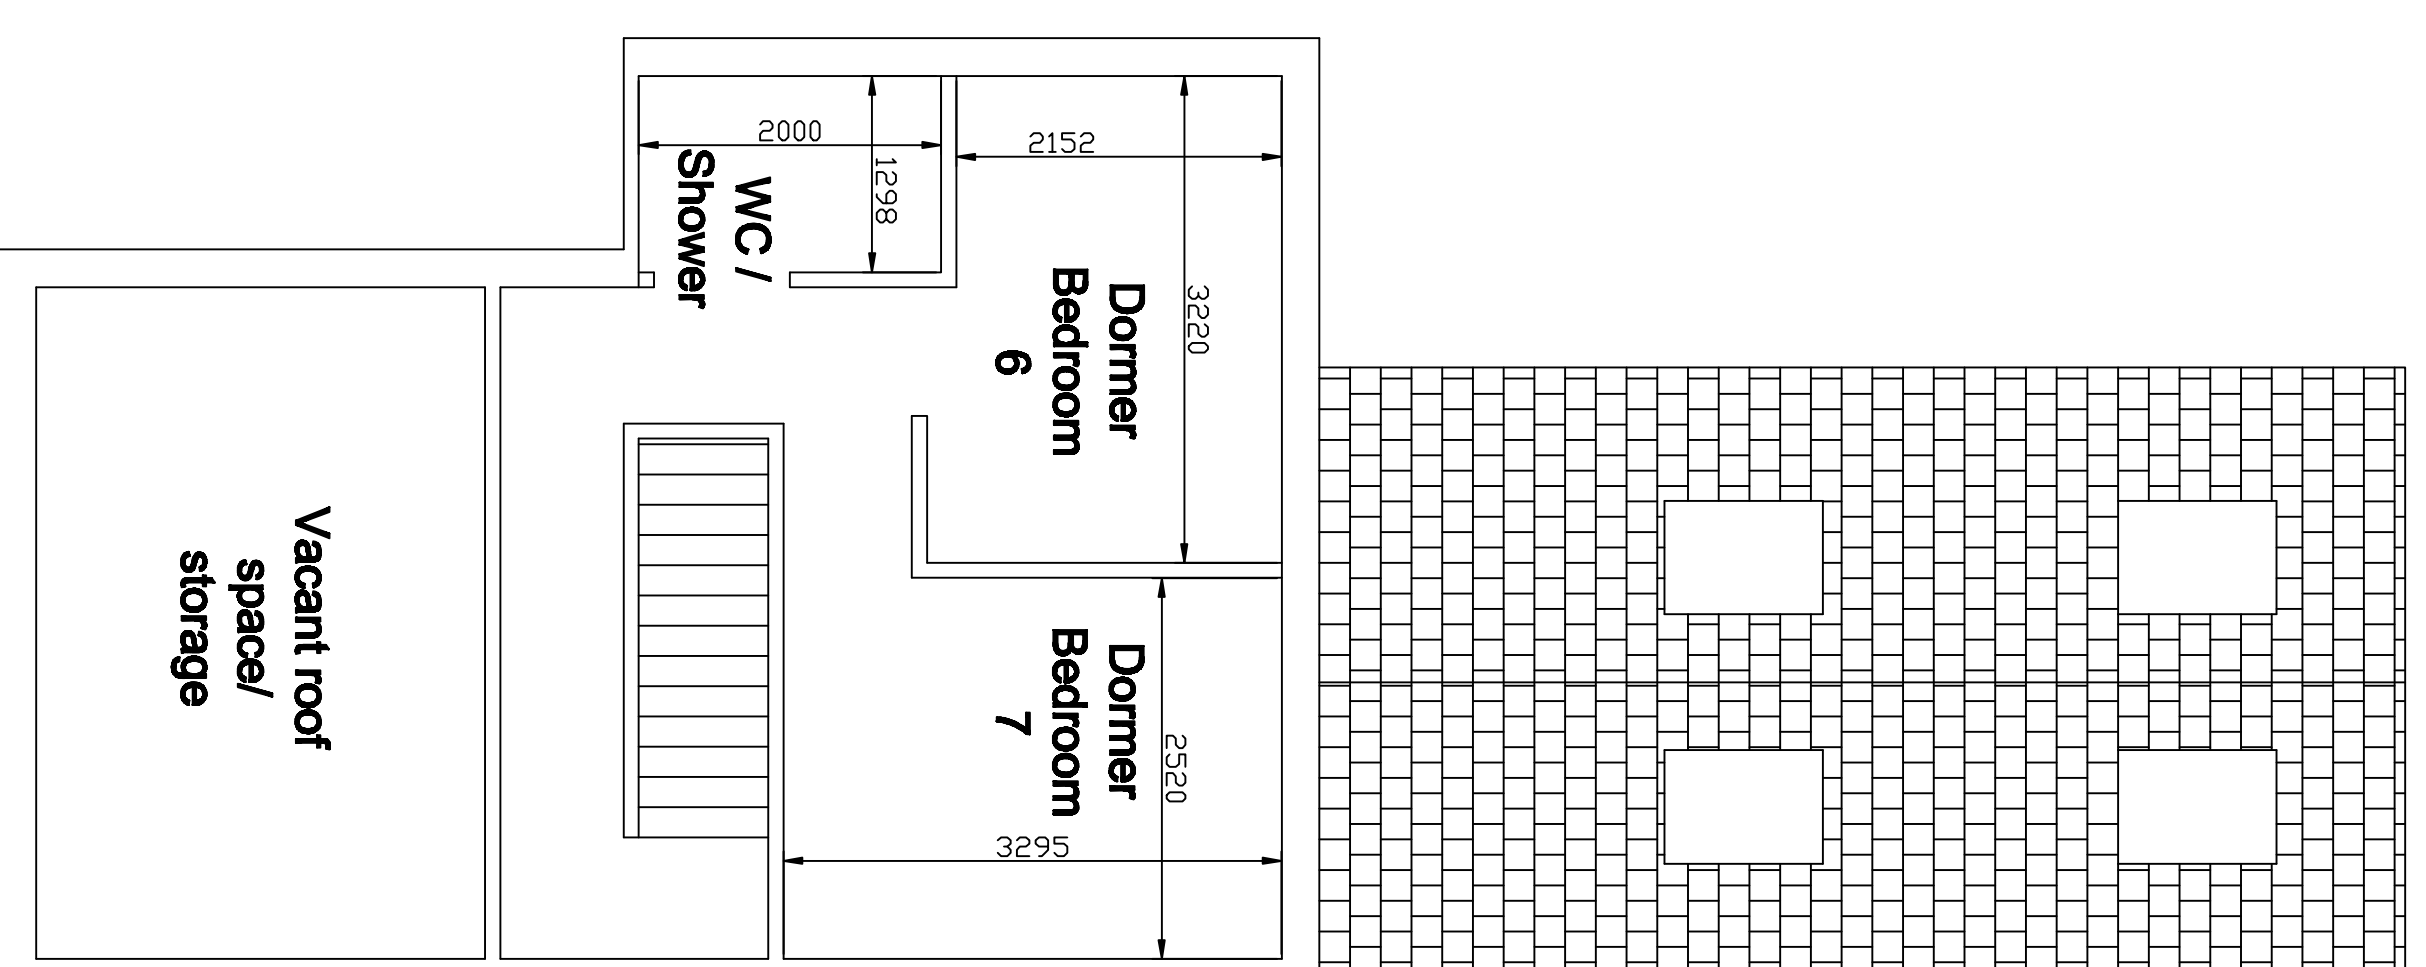

Second Floor

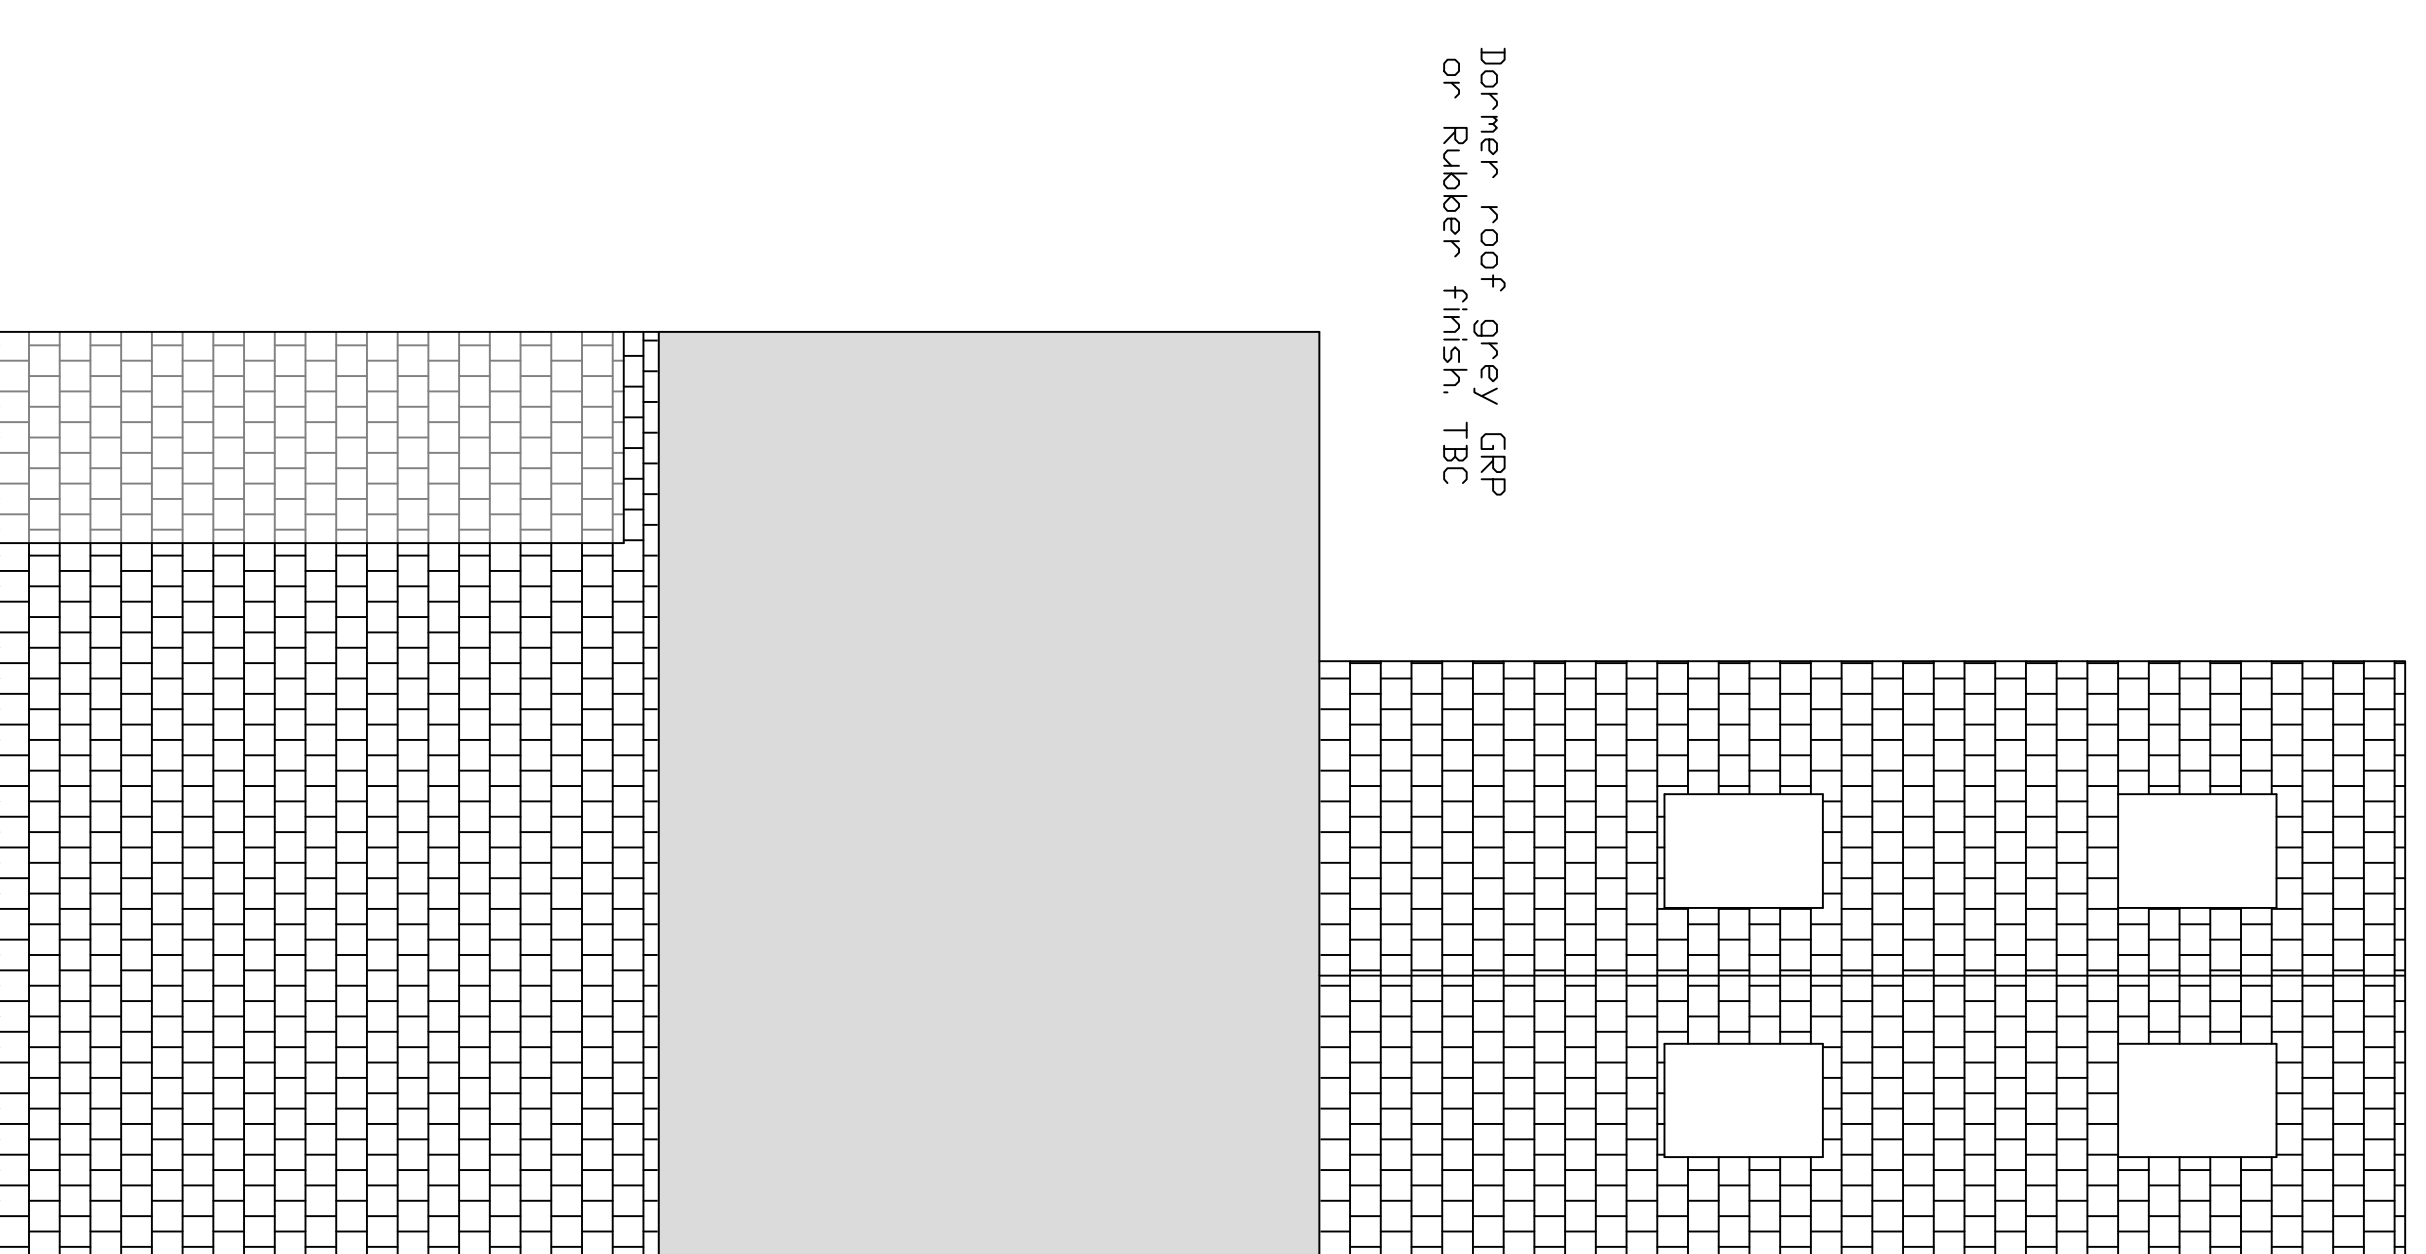

Roof

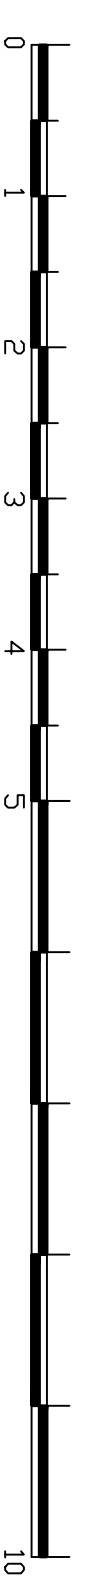

REVISION NOTES

All Dimensions shown are approximate and to be confirmed on site.

All work to be designed and performed in accordance with current Regulations.

Any new facias, soffits, rainwater goods, masonry to match existing.

86 Southport Road
Ormskirk
L39 1LX

Proposed Plans

W Howard Engineering
4 Mendel Court
10a Leicester Street
PR9 0EZ

DATE OF ISSUE
28-Nov-2023

STATUS: Planning

SCALE: 1:50 A1 8839.PPL
DRAWING NUMBER: 0