



NORTH

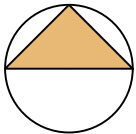

SCALE 1:1250 in metres

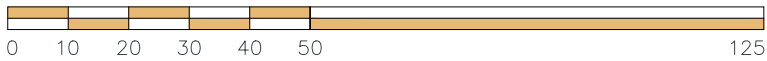


TmC Planning & Property Development Ltd
 48 West George Street
 Glasgow, G2 1DP
 Tel: 0141 266 6666
 www.tmcplanning.co.uk

CLIENT: Ms Karen Wales
DESIGNER: TmC Planning & Property Development Ltd
SITE: Land adjacent to 69 Whitburn Road, Bathgate
PROPOSED: Car Wash
TITLE: Location Plan

PLANNING

SCALE: 1:1250 @ A4	DATE: 31/07/2023	DRAWN BY: AKN	CHECKED: -
PROJECT REFERENCE: 23-090	DRAWING NUMBER: PL-LOC-01		REVISION: -