



SCALE 1:1250

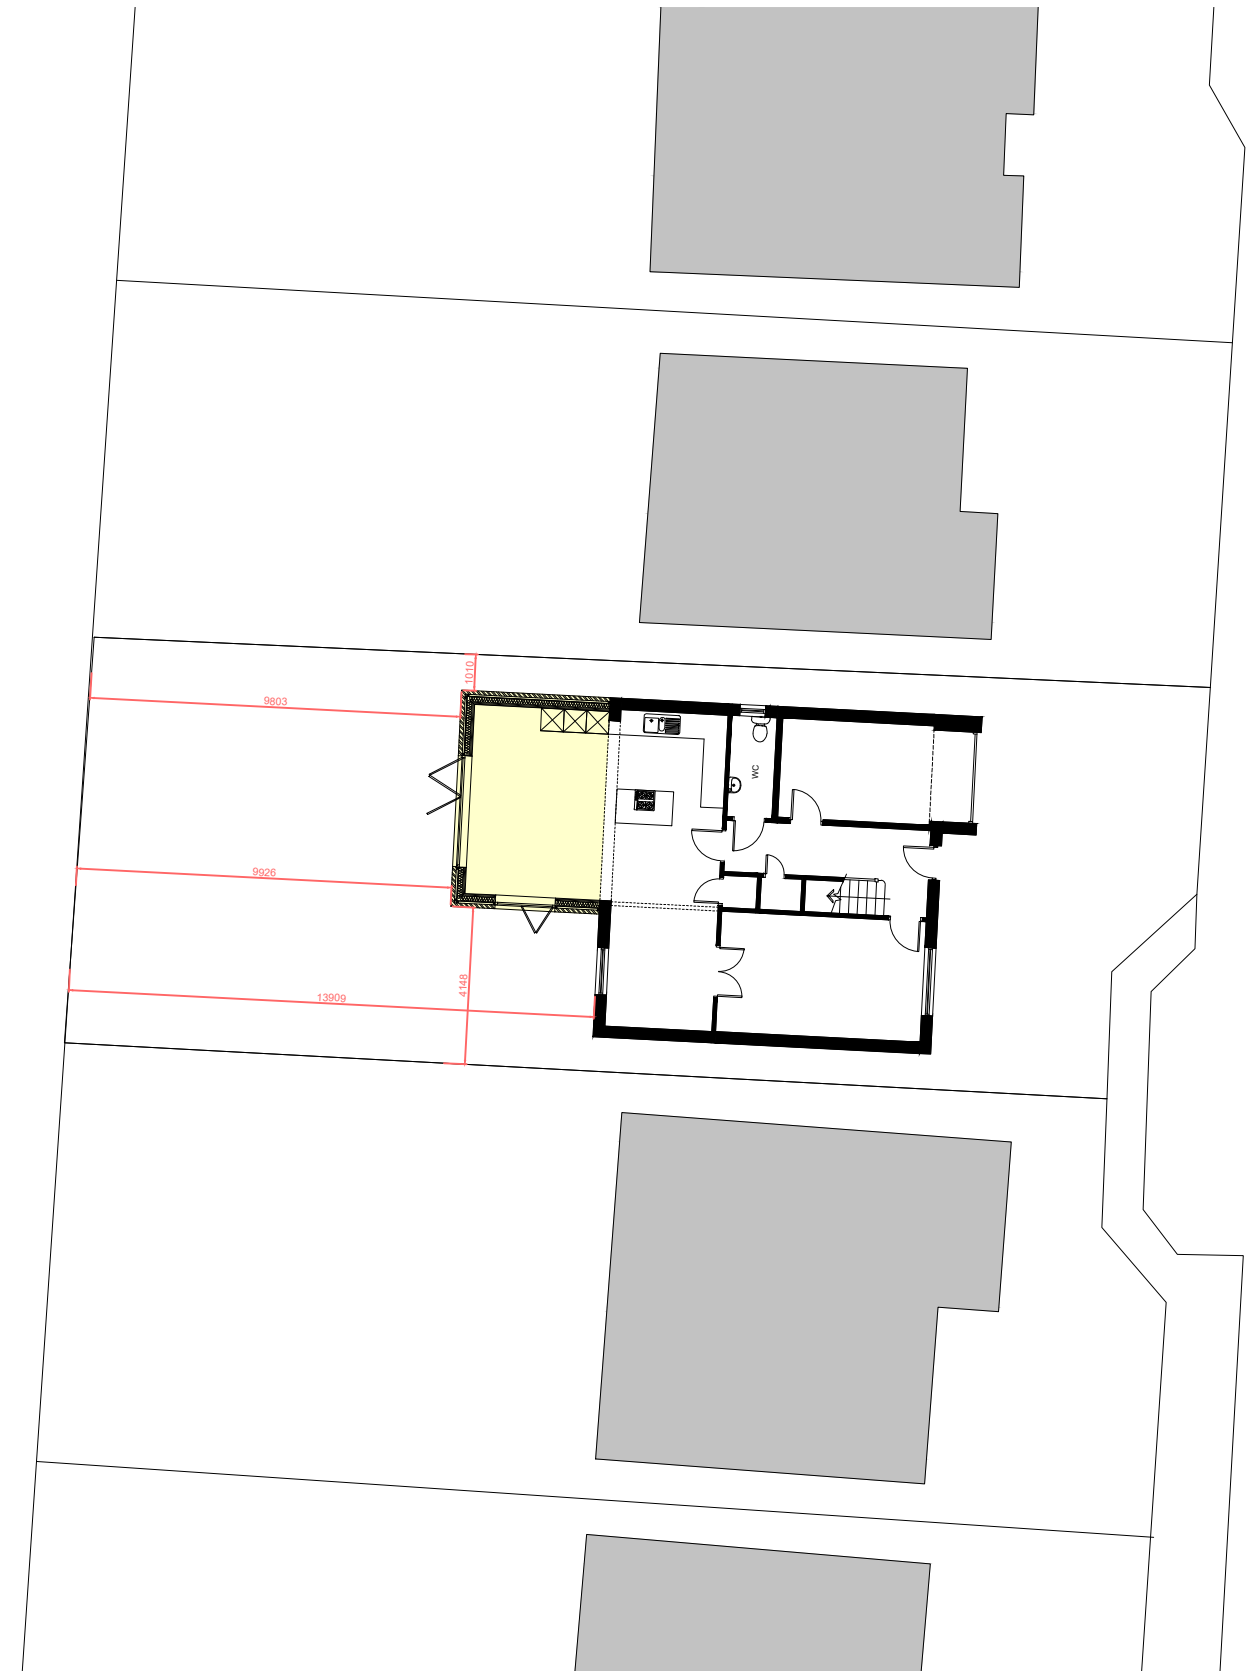

SCALE 1:200

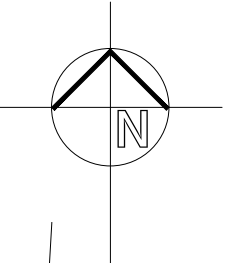

<p>REVISION / DESCRIPTION / DATE</p> <p>A Updated per WLC comments 10-10-2023</p>	<p>NOTE: All proprietary goods and materials are to be fitted in accordance with manufacturer's instructions, Codes of Practice and British Standards. All dimensions to be verified by the Contractor on site. <span style="background-color: black; color: black;">XXXXXXXXXX</span> work to figured dimensions only.</p>	<p>CLIENT MR B McCOMBIE-CRAWFORD</p>	<p>PROJECT EXTENSION 5 STATION VIEW WINCHBURGH EH52 6WL</p>	<p>SCALE @A3 1:1250</p> <p>DRAWN BY CAD</p> <p>CHECKED CAD</p> <p>DATE 19-09-2023</p> <p>STAGE</p>	<p>DRAWING LOCATION PLAN</p> <p>PROJECT NUMBER 23-01</p> <p>DRAWING NUMBER LOC1</p> <p>REVISION A</p>
---	---	--	---	--	---