




23/01504/P

Not Set

Not Set

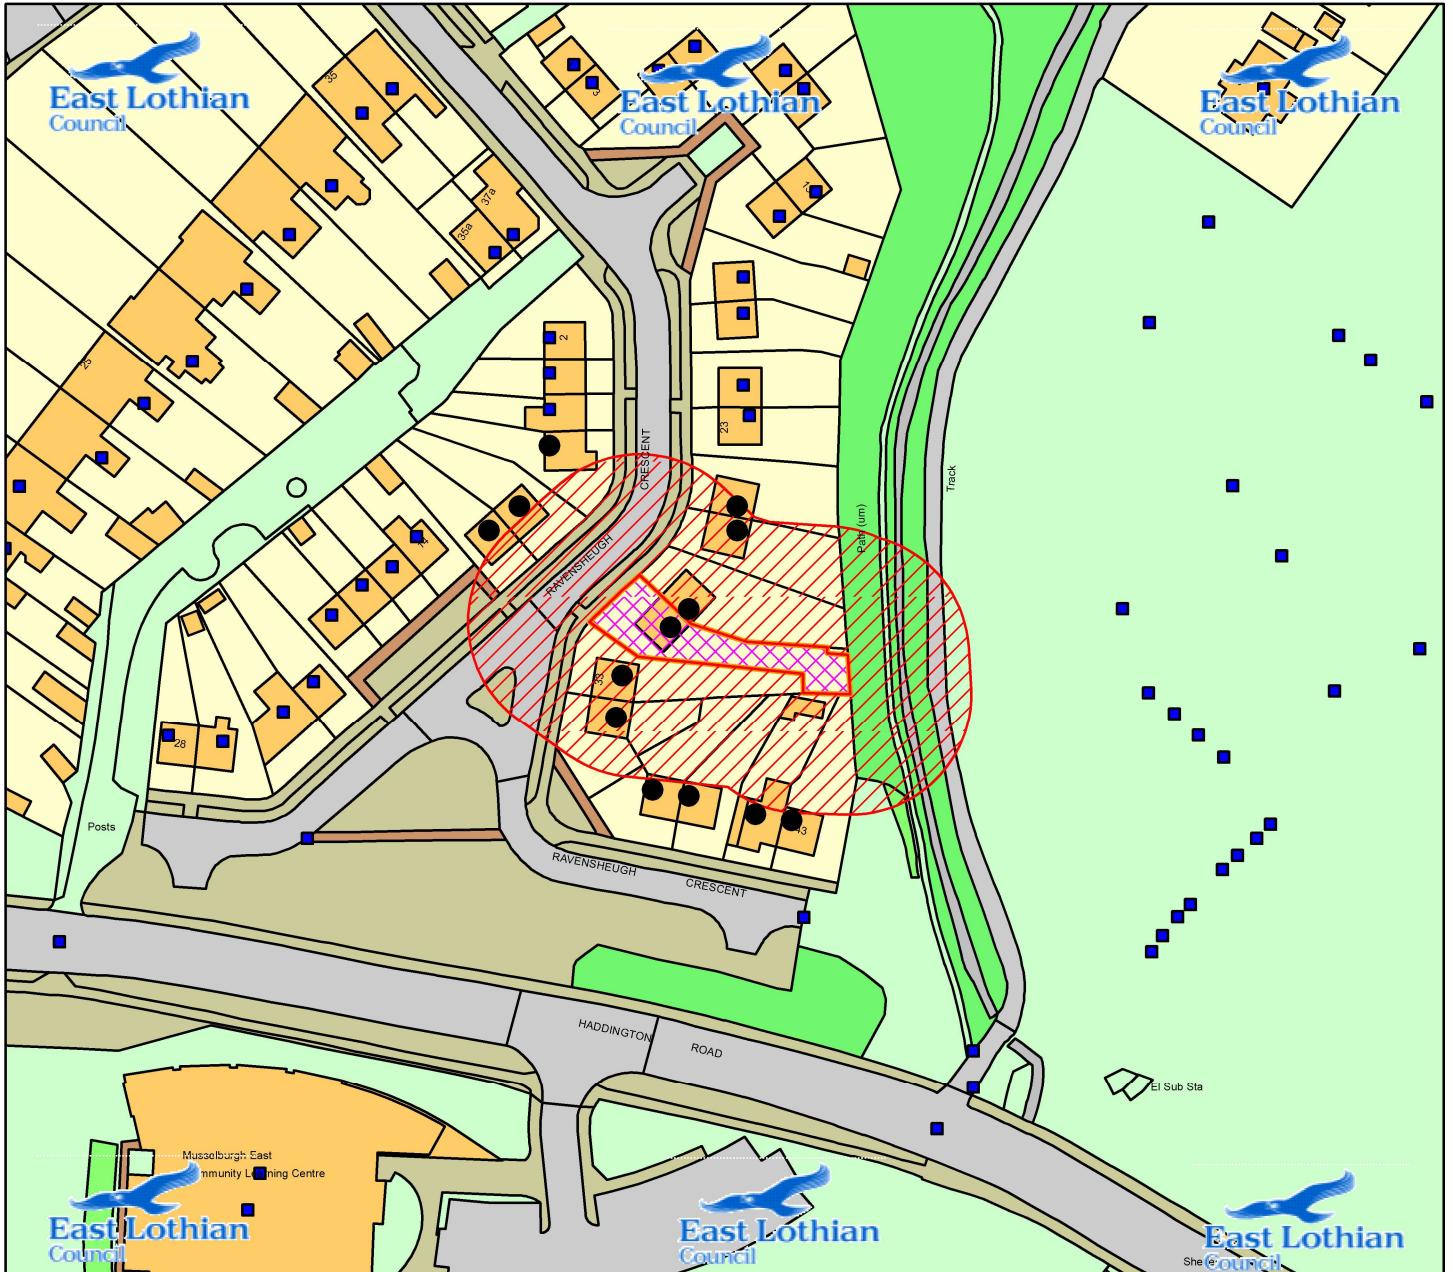

Scale : 1:1,250



Organisation	<b>East Lothian Council</b>
Department	Planning
Date	19/12/2023
SLA Number	AC0000824676